

Dimensions shall govern. Do not scale off this drawing.
Use figured dimensions only. All levels are nominal.
Detailed site survey to be carried out to establish tolerances.
Figured dimensions are in millimetres.
All dimensions shall be verified on site before proceeding
with the work. The architect shall be notified of any
discrepancies.

[illegible]

telephone
facsimile
email

**Allies and Morrison
Architects**

85 Southwark Street
London SE1 0HX
020 7921 0100
020 7921 0101
info@alliesandmorrison.co.uk

The City Literary Institute, Keeley Street, London

ELEVATIONS


Signage along Keeley Street

175-WD-290


SCALE: 1:20 @A1 JOB NO: 175

Division

01

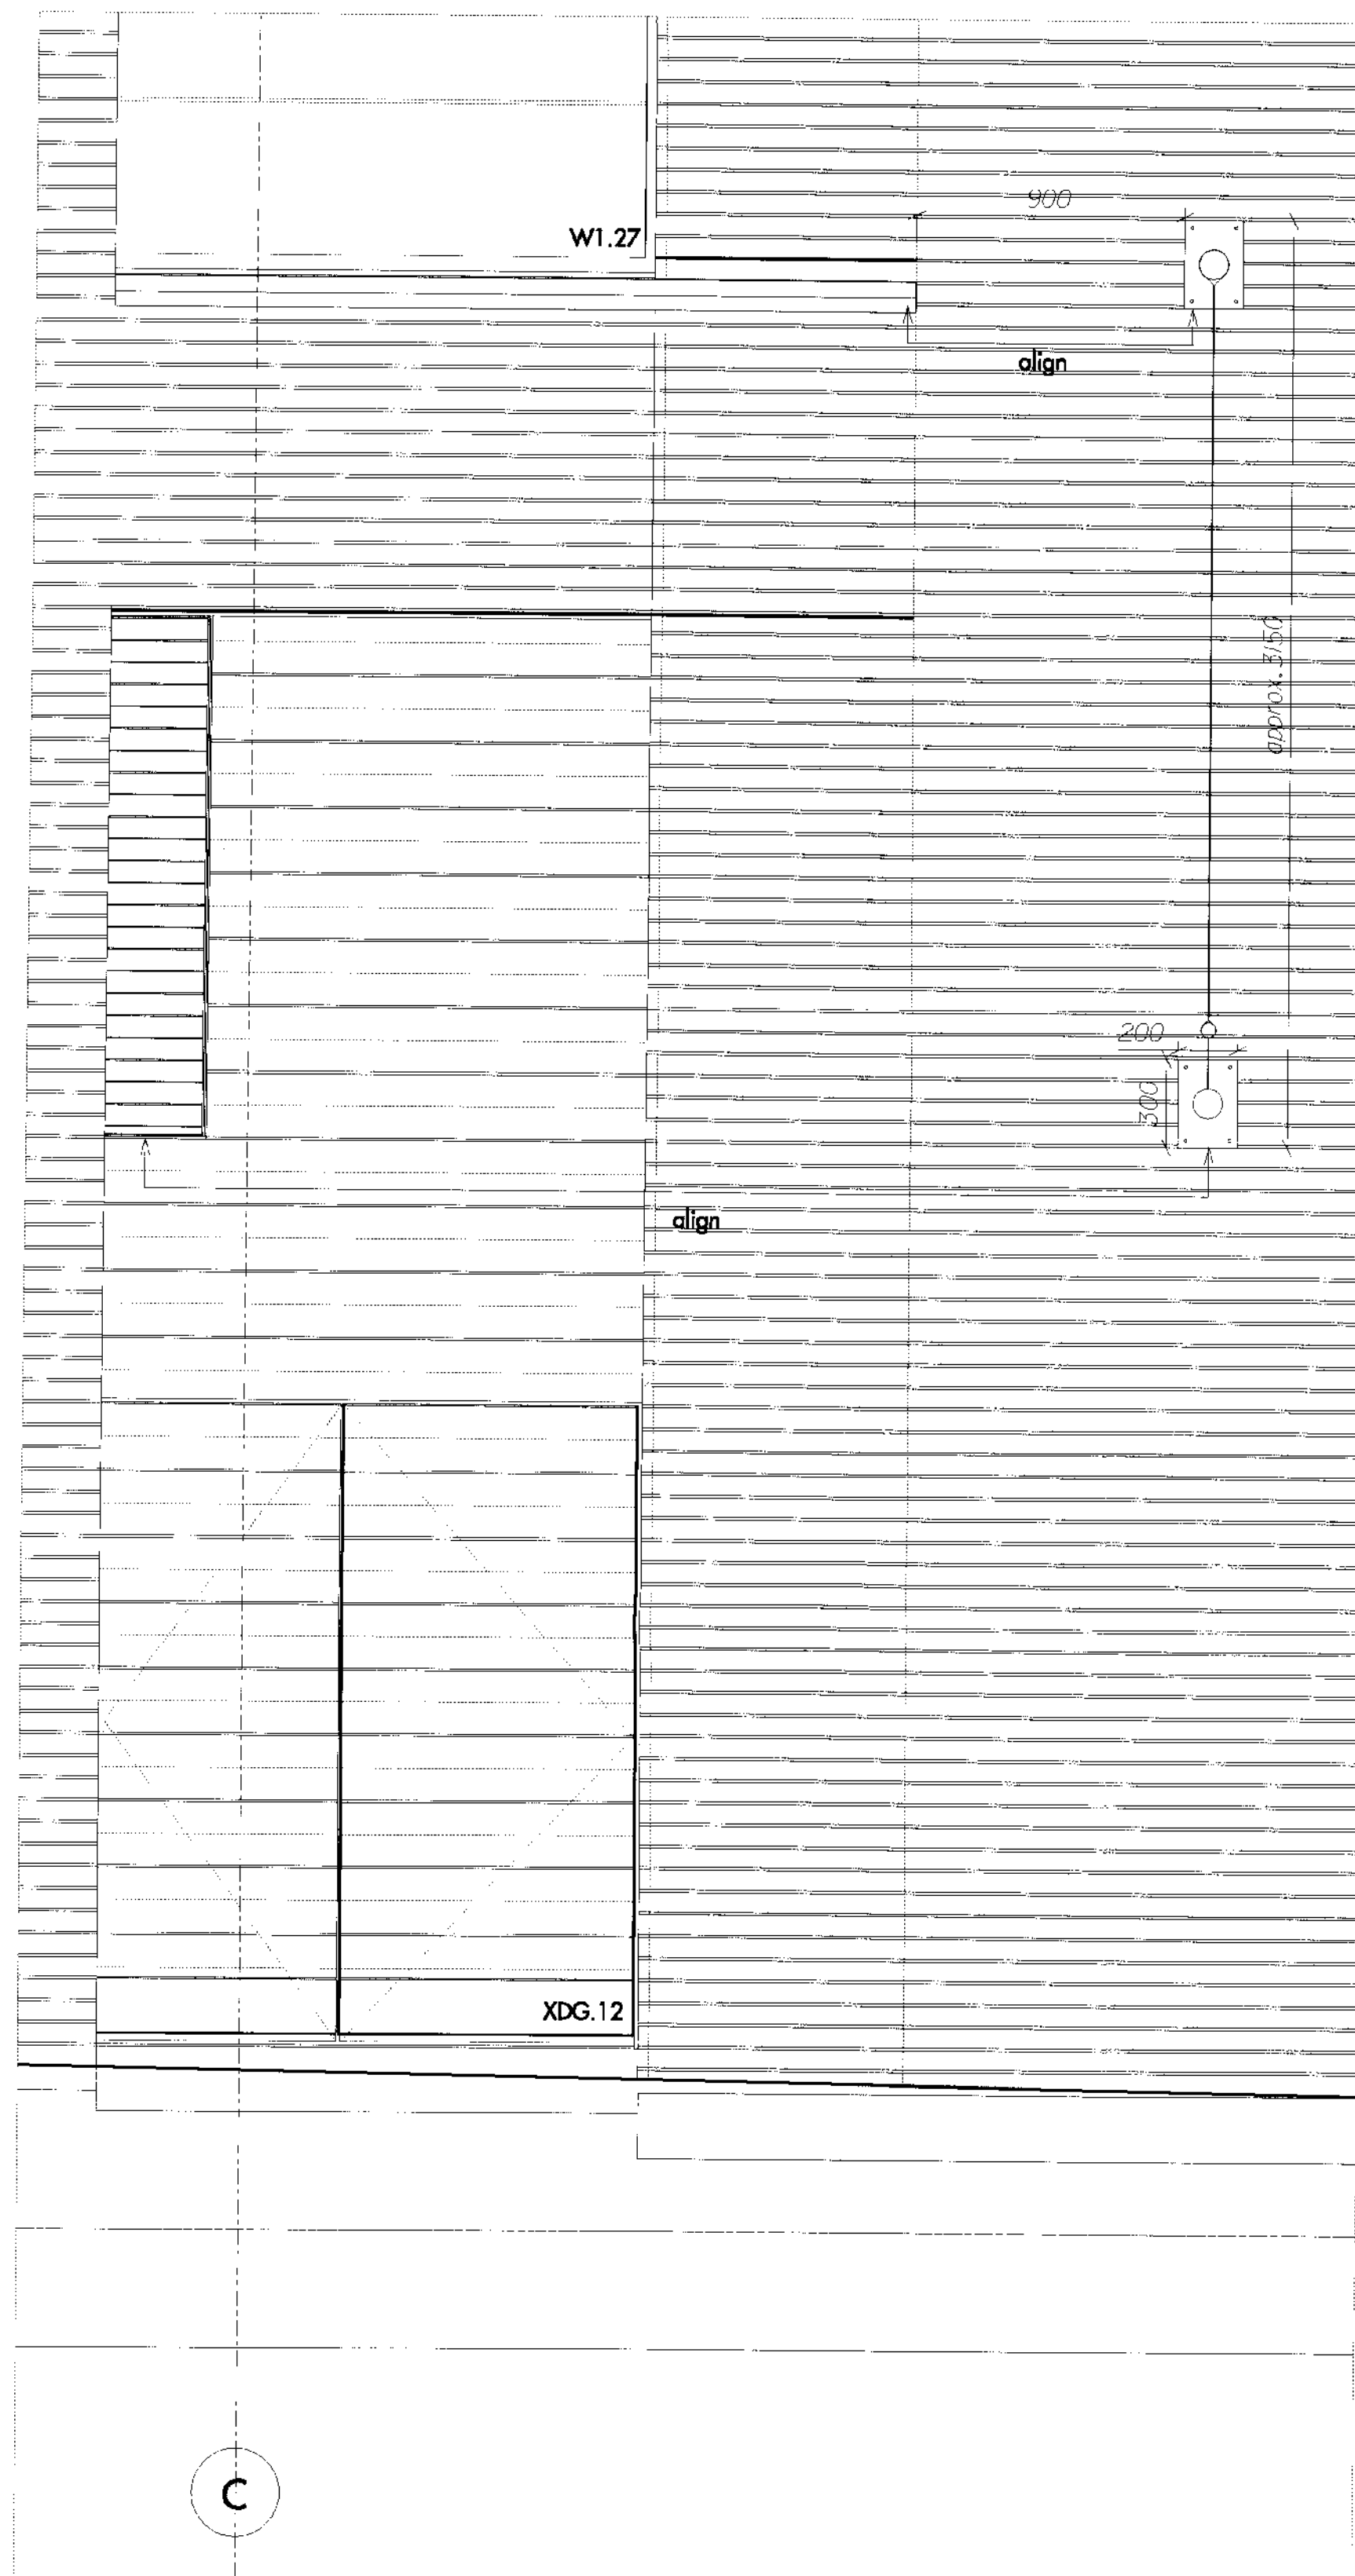

01 ELEVATION EXTRACT - WILD STREET
SCALE 1:20

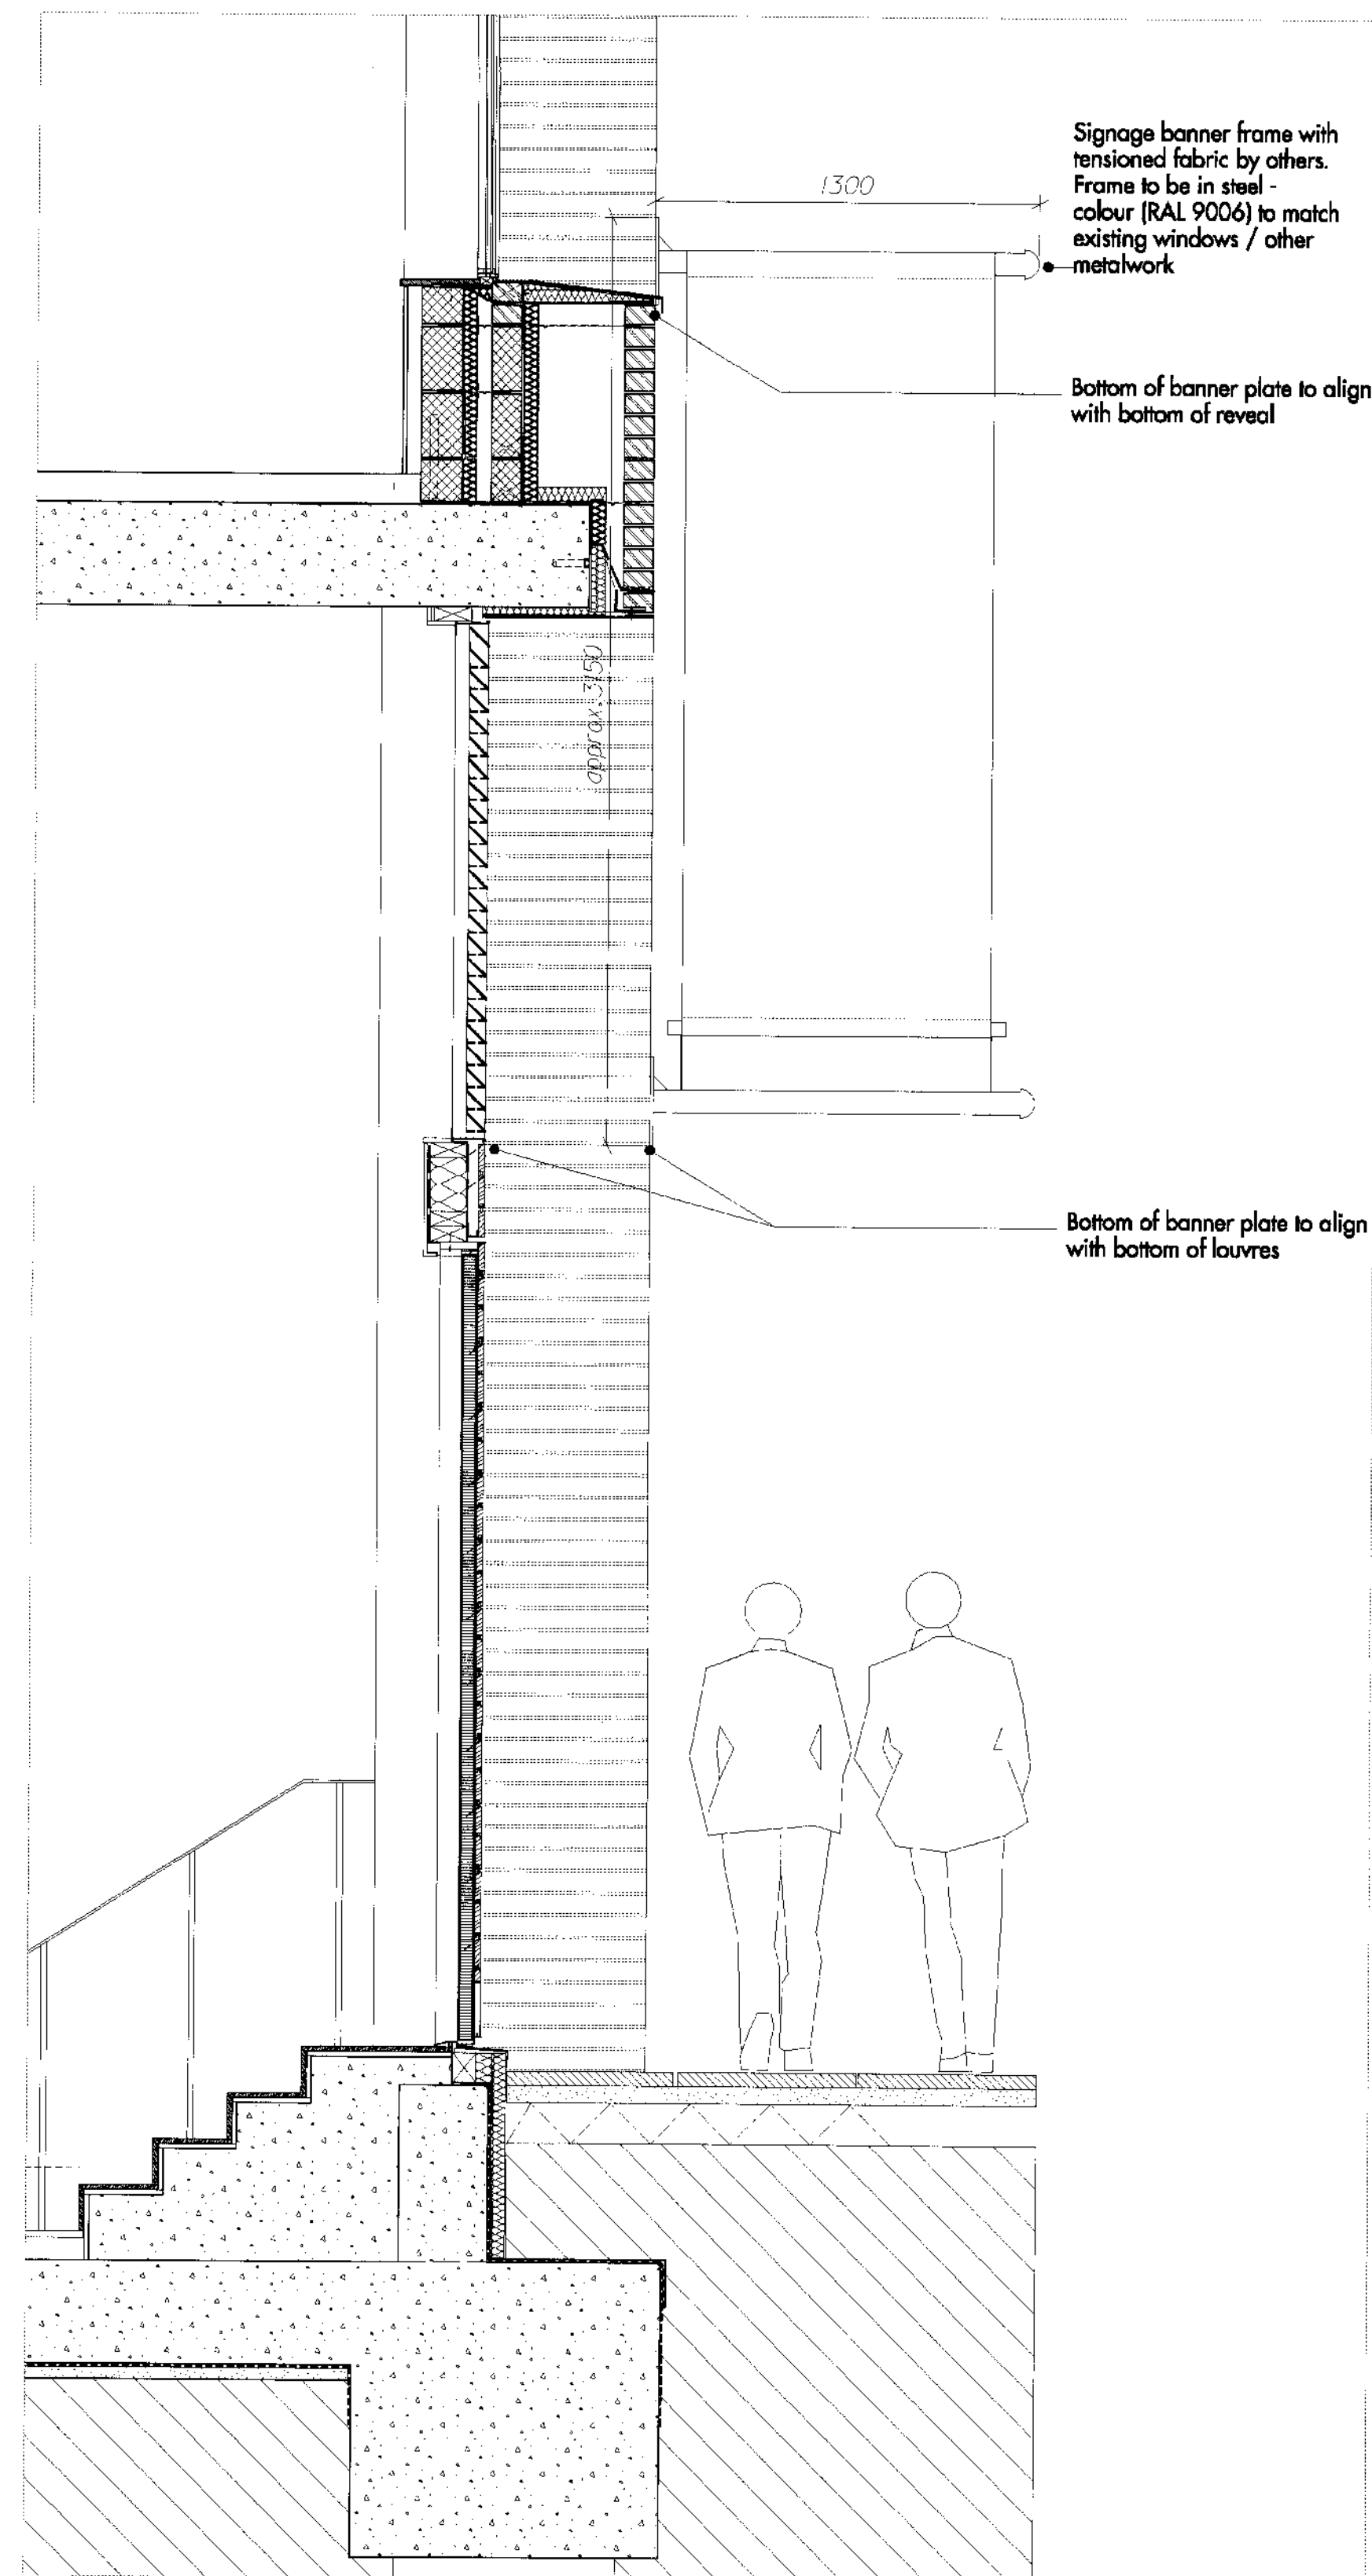

02 SIGNAGE ELEVATION - WILD STREET
SCALE 1:20

GENERAL NOTES

Dimensions shall govern. Do not scale off this drawing.
Use figured dimensions only. All levels are nominal.
Detailed site survey to be carried out to establish tolerances.
Figured dimensions are in millimetres.
All dimensions shall be verified on site before proceeding with the work. The architect shall be notified of any discrepancies.

REVISIONS

01 APR 07 PLANNING APPLICATION FOR SIGNAGE

NO. REV. DATE DESCRIPTION

NO. REV. DATE DESCRIPTION

NO. REV. DATE DESCRIPTION

Allies and Morrison
Architects

85 Southwark Street
London SE1 0HX
telephone 020 7921 0100
facsimile 020 7921 0101
email info@alliesandmorrison.co.uk

The City Literary Institute, Keeley Street, London

ELEVATIONS
Signage along Wild Street

175-WD-291

SCALE: 1:20 @A1 JOB NO: 175

Revision

01