



Section AA showing
extended awning

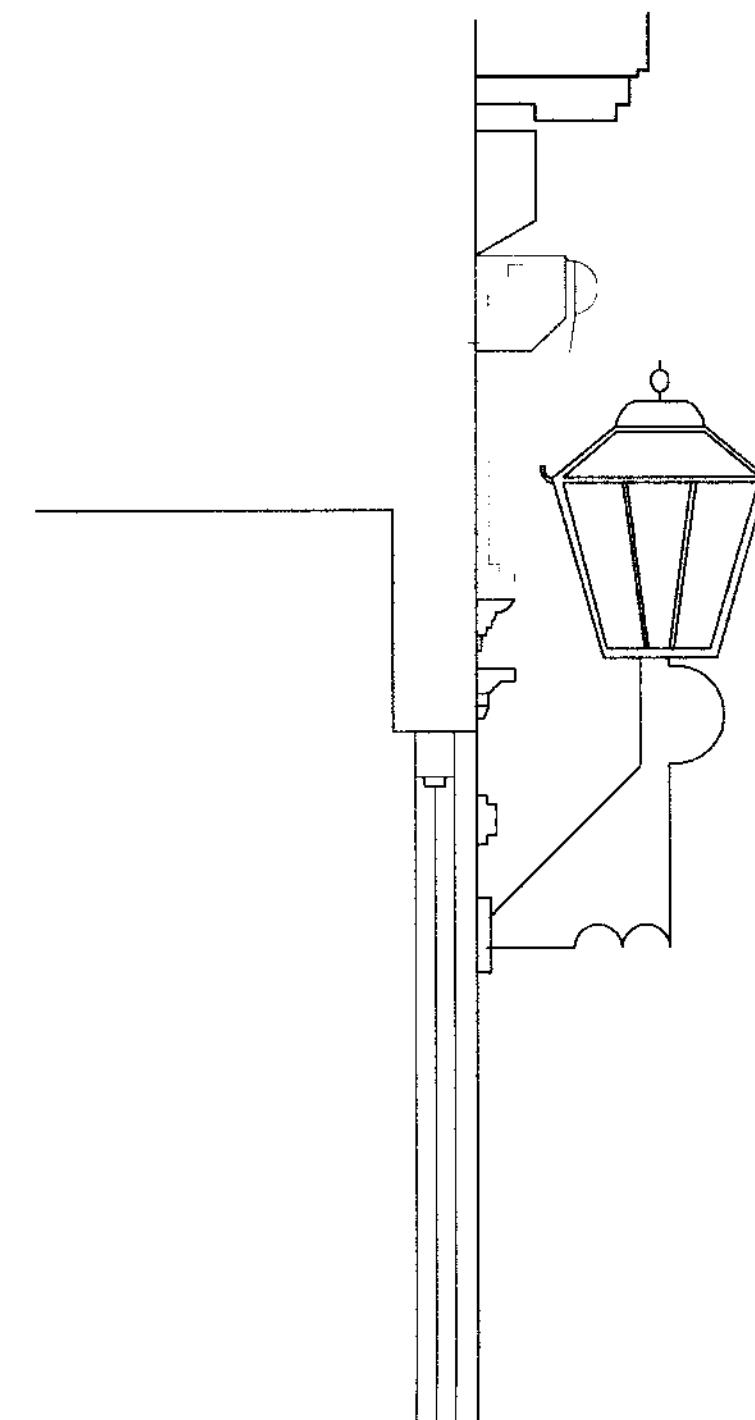

Section AA showing
retracted awning

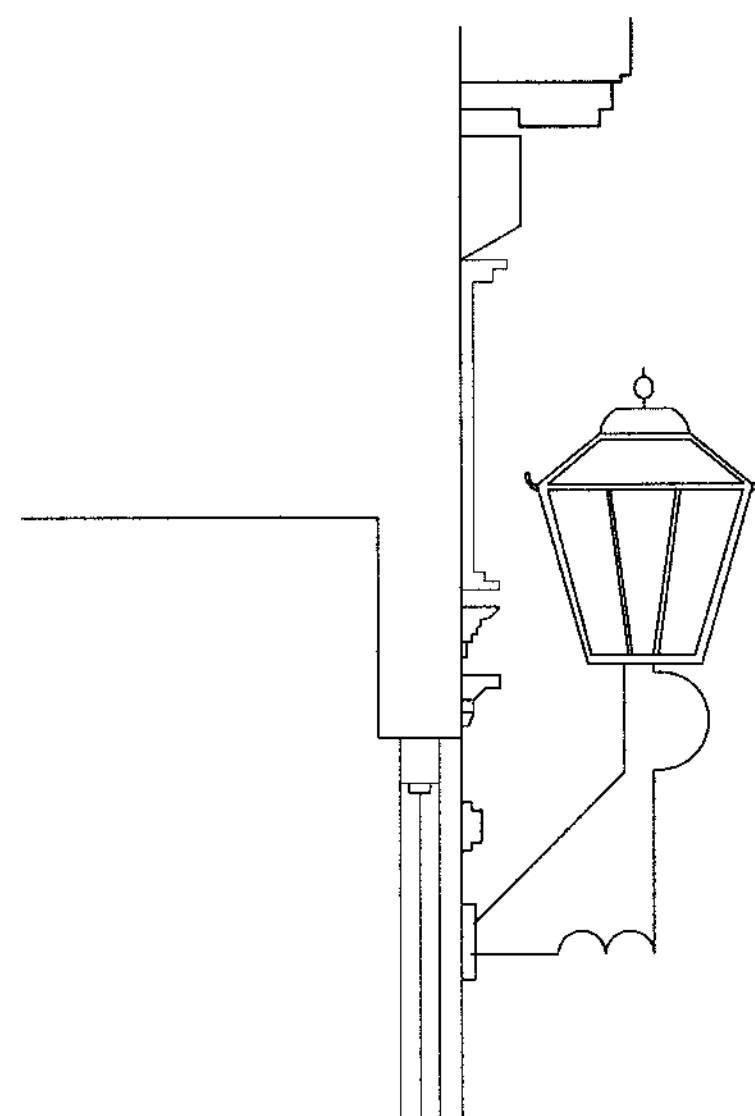

Section AA shown as
existing

Combisol Awning

Fully enclosed awning with the complete mechanism contained within the cassette. The fabric case supports the roller-tube protecting the fabric along its entire length. Front and back seals ensure good enclosure. Awning to be fixed into brickwork at height shown. Awning canopy to have maximum projection of 2000mm when in use. Colour to be burgundy

The frame will be powdercoated aluminium.

RECEIVED
21 MAY 2007

Notes

Do not scale dimensions direct from this drawing. All setting out and constructional dimensions should be carefully checked on site before commencement of work. This drawing is the copyright of PSE Associates.

Revisions

PSE ASSOCIATES

Quantity Surveying Project Management Building Surveying

PSE

83 Queens Road Brighton BN1 3XE
telephone: +44 (0)1273 383 383
facsimile: +44 (0)1273 383 384
email: pse@pse-associates.co.uk
web: www.pse-associates.co.uk

Architect/Client
Spirit Group

Project :
The Plough
27 Museum Street
London
WC1A 1LH

Drawing title :
Section details

Scale @ A2 : 1:10

Drawn D.T. Checked By

Date 14/05/07

Job N. 4819 Drawing N. 002 Rev.

Status Planning