


USE FIGURED DIMENSIONS ONLY
DO NOT SCALE FROM THIS DRAWING.
ALL DIMENSIONS MUST BE CHECKED ON SITE ANY
INCONSISTENCIES MUST BE REPORTED BACK TO THE ARCHITECT.
THIS DRAWING AND ANY DESIGNS INDICATED THEREON ARE THE
COPYRIGHT OF BROOKS / MURRAY ARCHITECTS.
ALL RIGHTS ARE RESERVED.
NO PART OF THIS WORK MAY BE PRODUCED WITHOUT PRIOR
PERMISSION IN WRITING FROM BROOKS / MURRAY ARCHITECTS.

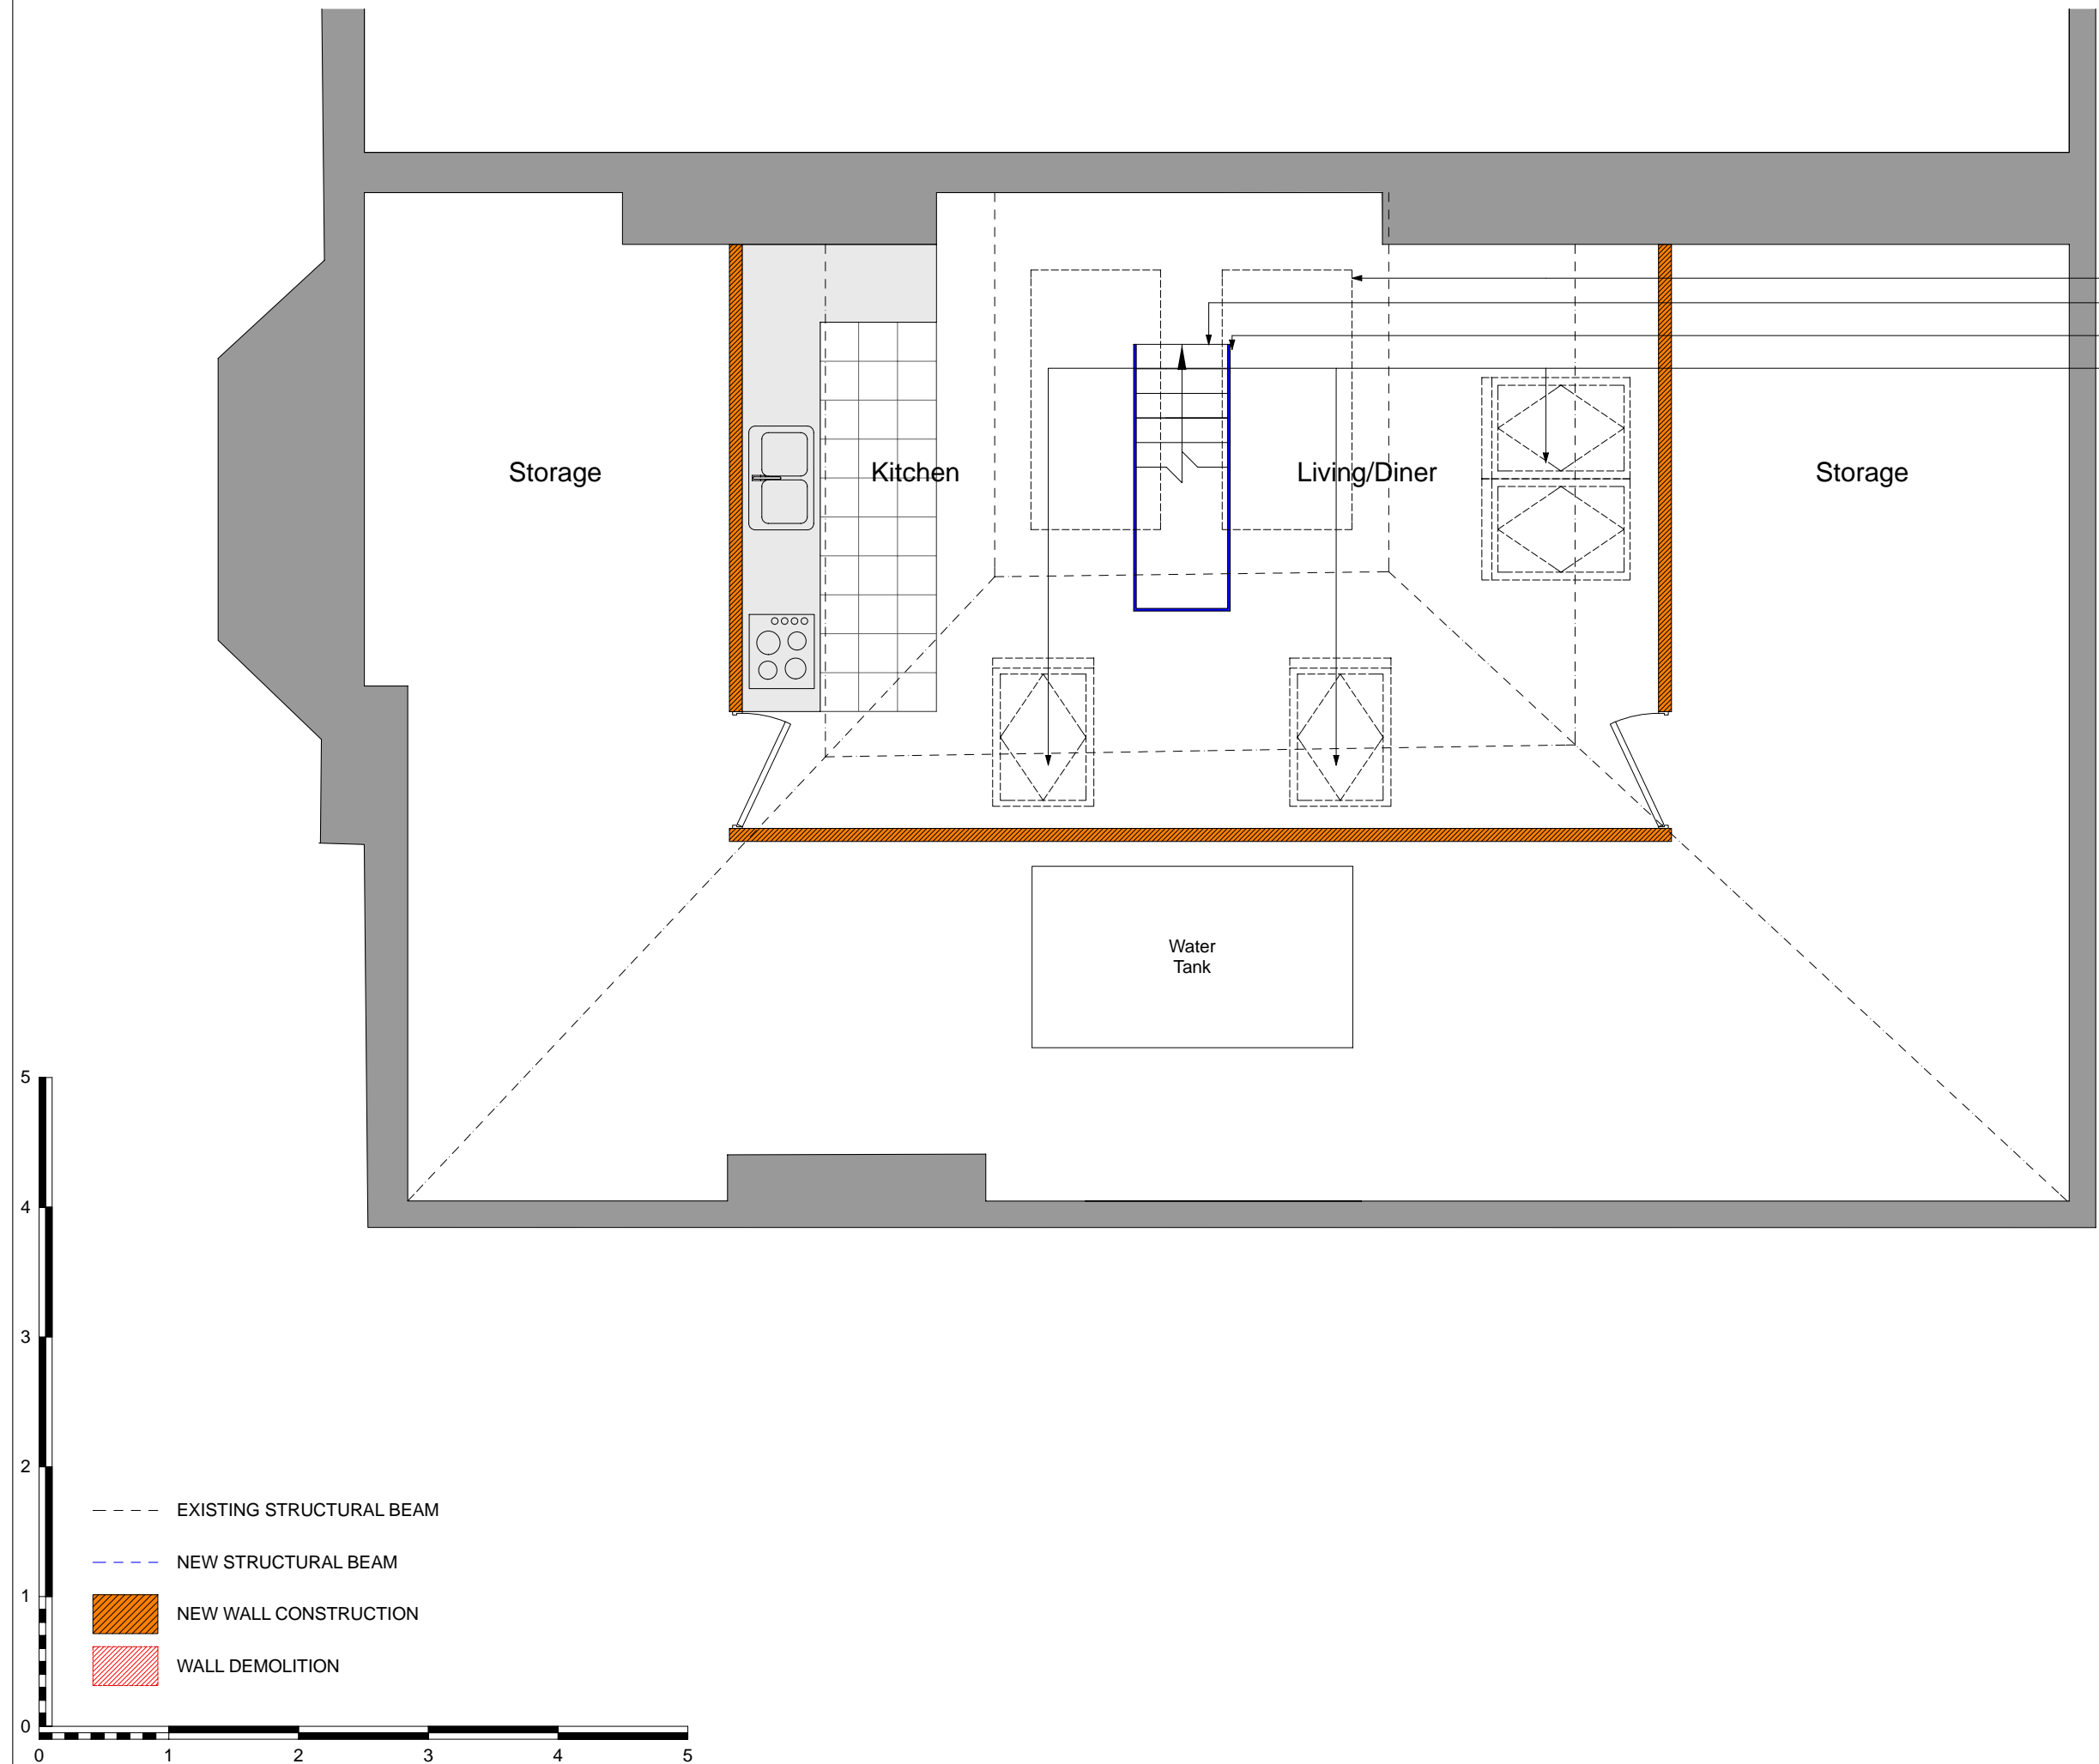

- New Conservation Type Skylight
- Existing Staircase
- New 1100mm High Glass Balustrade around Stair Opening
- New Conservation Type Velux Window

BROOKS / MURRAY

ARCHITECTS
8-10 NEW NORTH PLACE
LONDON EC2A 4JA
TEL 020 7739 9955
FAX 020 7739 9944
architects@brooksmurray.com

CLIENT:	British Electrical Ltd.
JOB:	18 Belsize Avenue, Flat 7 London NW3
DATE:	21/05/2007
SCALE:	1:50 @ A3
DRAWING TITLE:	Proposed Loft Space Plan
DRAWING NUMBER:	715 - 013