


USE FIGURED DIMENSIONS ONLY.
DO NOT SCALE FROM THIS DRAWING.
ALL DIMENSIONS MUST BE CHECKED ON SITE ANY
INCONSISTENCIES MUST BE REPORTED BACK TO THE ARCHITECT.
THIS DRAWING AND ANY DESIGNS INDICATED THEREON ARE THE
COPYRIGHT OF BROOKS / MURRAY ARCHITECTS.
ALL RIGHTS ARE RESERVED.
NO PART OF THIS WORK MAY BE PRODUCED WITHOUT PRIOR
PERMISSION IN WRITING FROM BROOKS / MURRAY ARCHITECTS.

New Conservation Type Velux Window
New Conservation Type Skylight

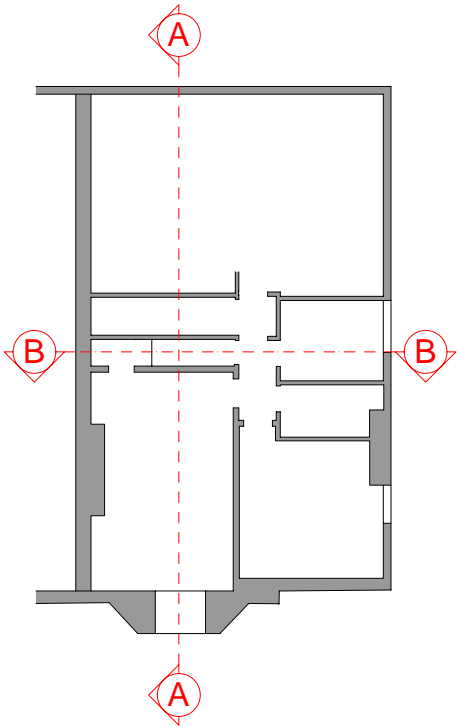

BROOKS / MURRAY

ARCHITECTS

8-10 NEW NORTH PLACE
LONDON EC2A 4JA

TEL 020 7739 9955
FAX 020 7739 9944

architects@brooksmurray.com

CLIENT:
British Electrical Ltd.

JOB:
**18 Belsize Avenue, Flat 7
London NW3**

DATE: 21/05/2007 SCALE: 1:50 @ A3

DRAWING TITLE:
Proposed Section AA

DRAWING NUMBER:
715 - 031

