

# Existing

Elevation



## Camden

LONDON BOROUGH OF CAMDEN  
Housing Repairs Service  
Bidborough House  
20 Mabledon Place  
London WC1H 9BF

Tel: 020 7974 4444 Fax: 020 7974 5371

Job: South End Close - Automatic gate  
installation proposal

Title: Existing Vehicle Entrance Elevation

PROPOSED

Do not scale from Drawing.  
All dimensions to be confirmed on  
site

Scale	Date	Drawn	Job No.	Dwg. No.	Rev.
1/50	02-05-07	02-05-07		AM01	Version 1

# Existing

Plan

Estate Brick  
Paviour service  
Road

Access Road via  
South End Green  
Bus Stand

Paving

Paving



LONDON BOROUGH OF CAMDEN  
Housing Repairs Service  
Bidborough House  
20 Mabledon Place  
London WC1H 9BF

Tel: 020 7974 4444 Fax: 020 7974 5371

Job: South End Close - Automatic gate  
installation proposal

Title: Elevation Vehicle Entrance Plan


PROPOSED

Do not scale from Drawing.  
All dimensions to be confirmed on  
site

Scale	Date	Drawn	Job No.	Dwg. No.	Rev.
1/50	02-05-07	02-05-07		AM02	Version I

# Proposed

Elevation

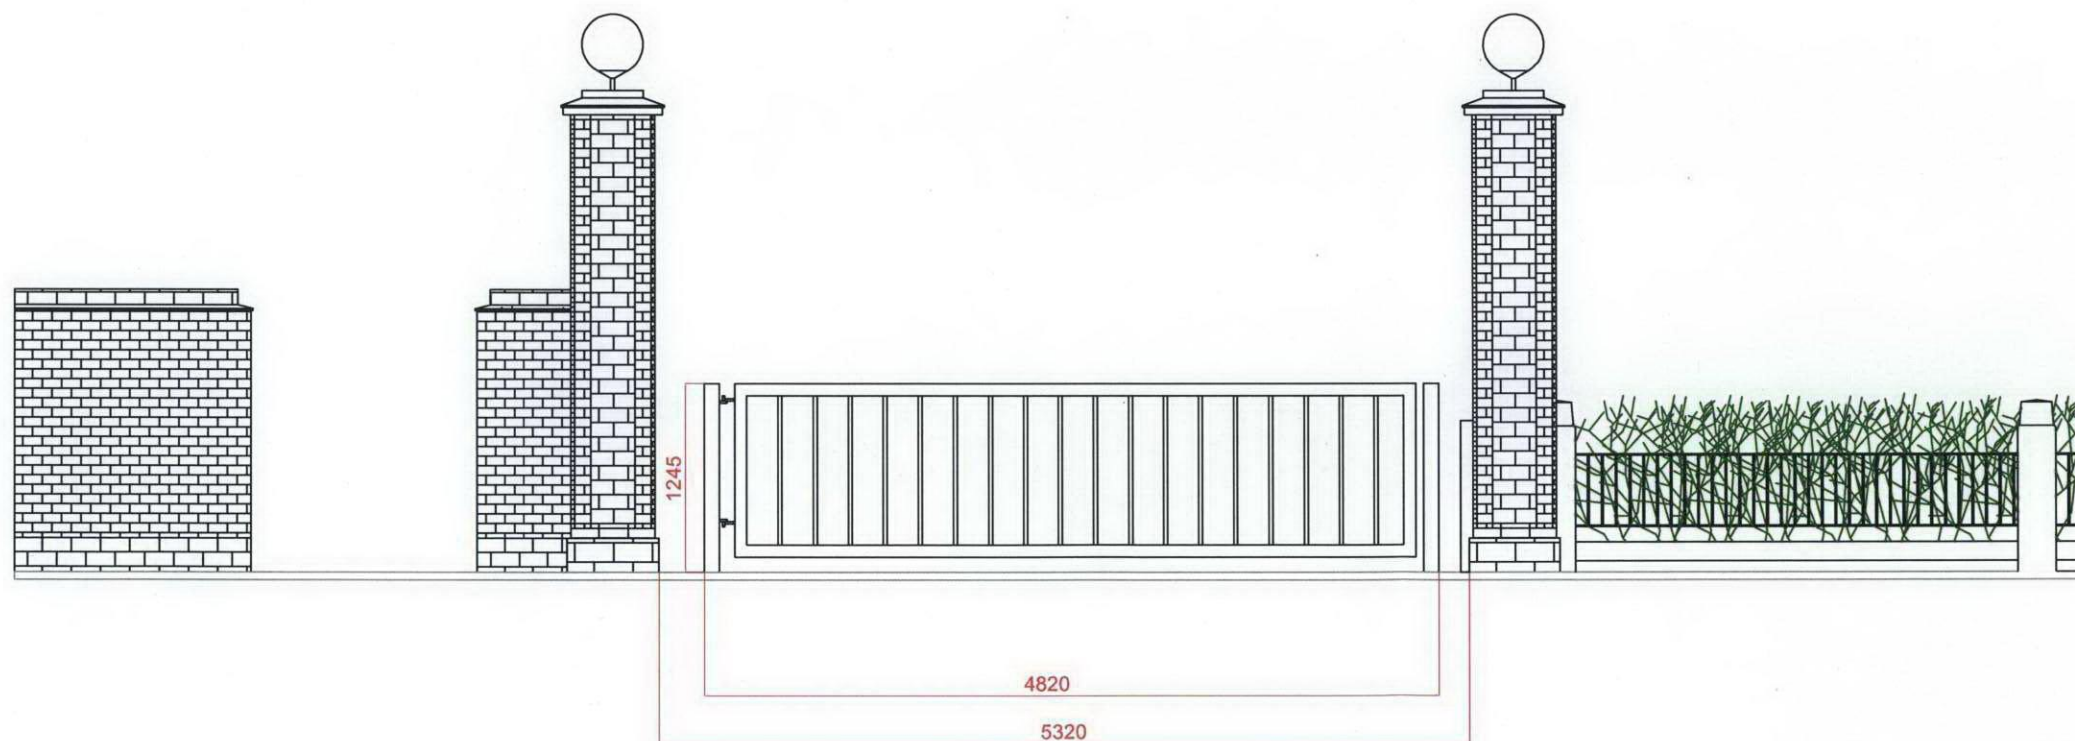

Gate and posts to be of galvanised steel,  
finished in black hammerite paint with  
yellow reflective paint markings

Gate to be recycled from another estate  
where it is to be removed



**Camden**  
LONDON BOROUGH OF CAMDEN  
Housing Repairs Service  
Bidborough House  
20 Mabledon Place  
London WC1H 9BF

Tel: 020 7974 4444 Fax: 020 7974 5371

Job: South End Close - Automatic gate  
installation proposal


Title: Proposed Elevation of Vehicle  
Entrance Gate

PROPOSED			Do not scale from Drawing. All dimensions to be confirmed on site		
Scale	Date	Drawn	Job No.	Dwg. No.	Rev.
1/50	02-05-07	02-05-07		AM03	Version I



# Proposed

Plan

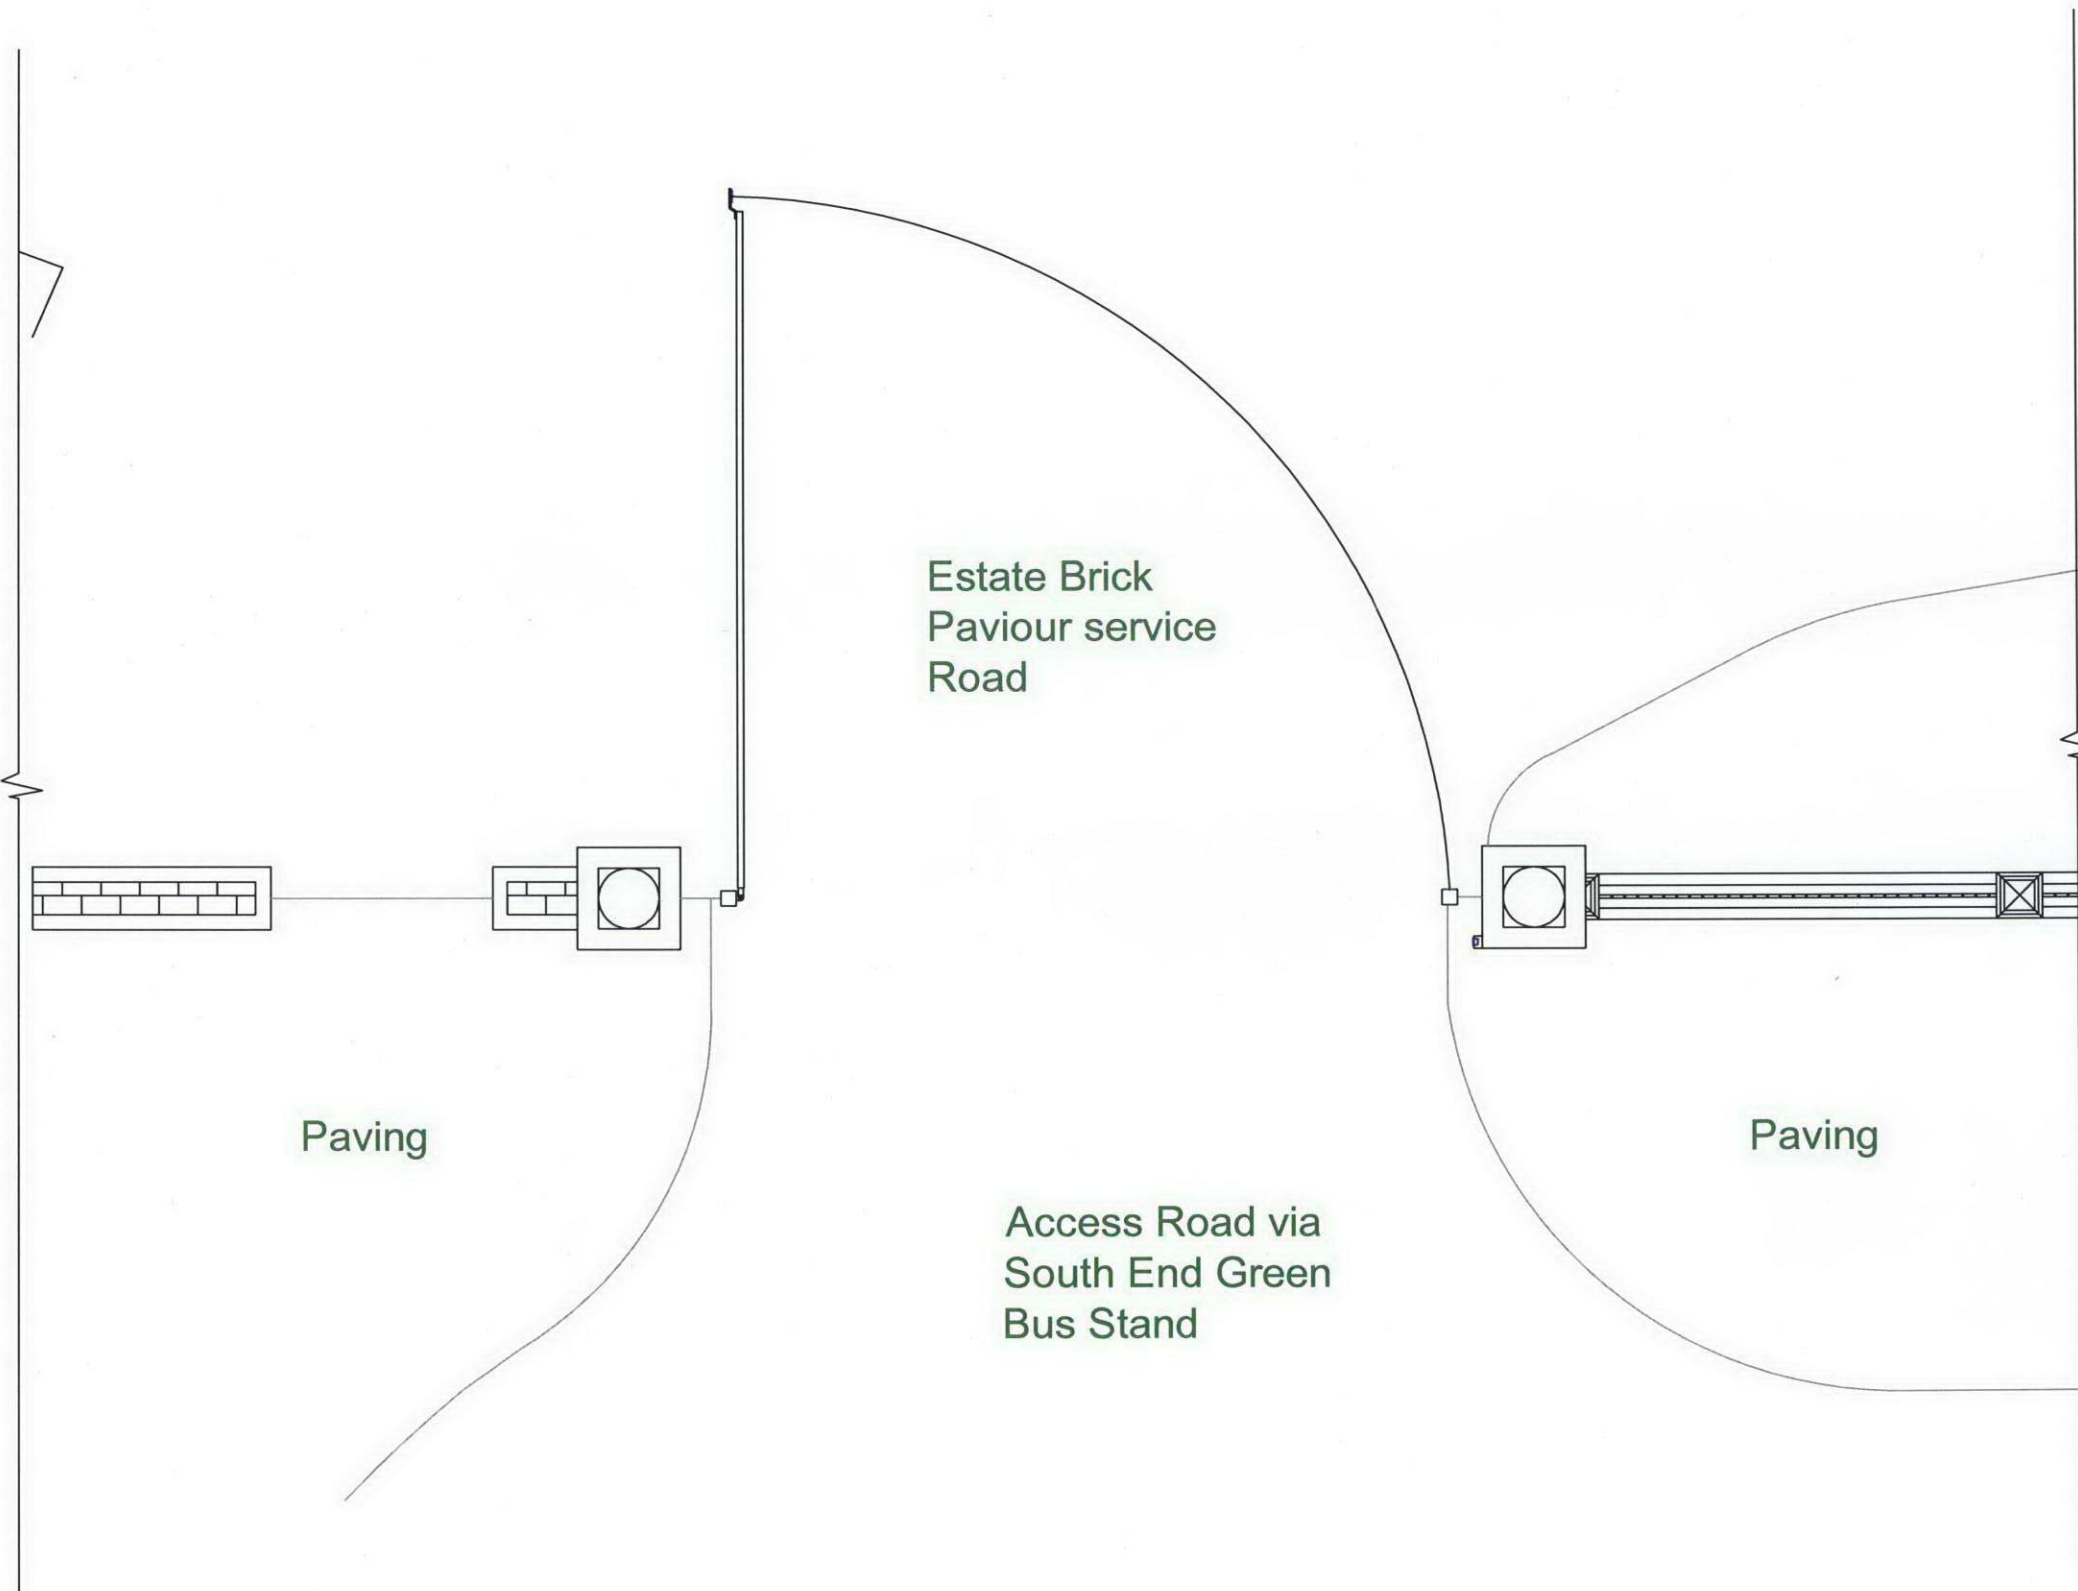

LONDON BOROUGH OF CAMDEN  
Housing Repairs Service  
Bidborough House  
20 Mabledon Place  
London WC1H 9BF  
Tel: 020 7974 4444 Fax: 020 7974 5371

Job: South End Close - Automatic gate  
installation proposal

Title: Proposed Vehicle Entrance Plan

PROPOSED			Do not scale from Drawing. All dimensions to be confirmed on site		
Scale	Date	Drawn	Job No.	Dwg. No.	Rev.
1/50	02-05-07	02-05-07		AM04	Version I