


GROUND FLOOR - Existing Layout


(1:50 cA4)

See section
on Ex 5

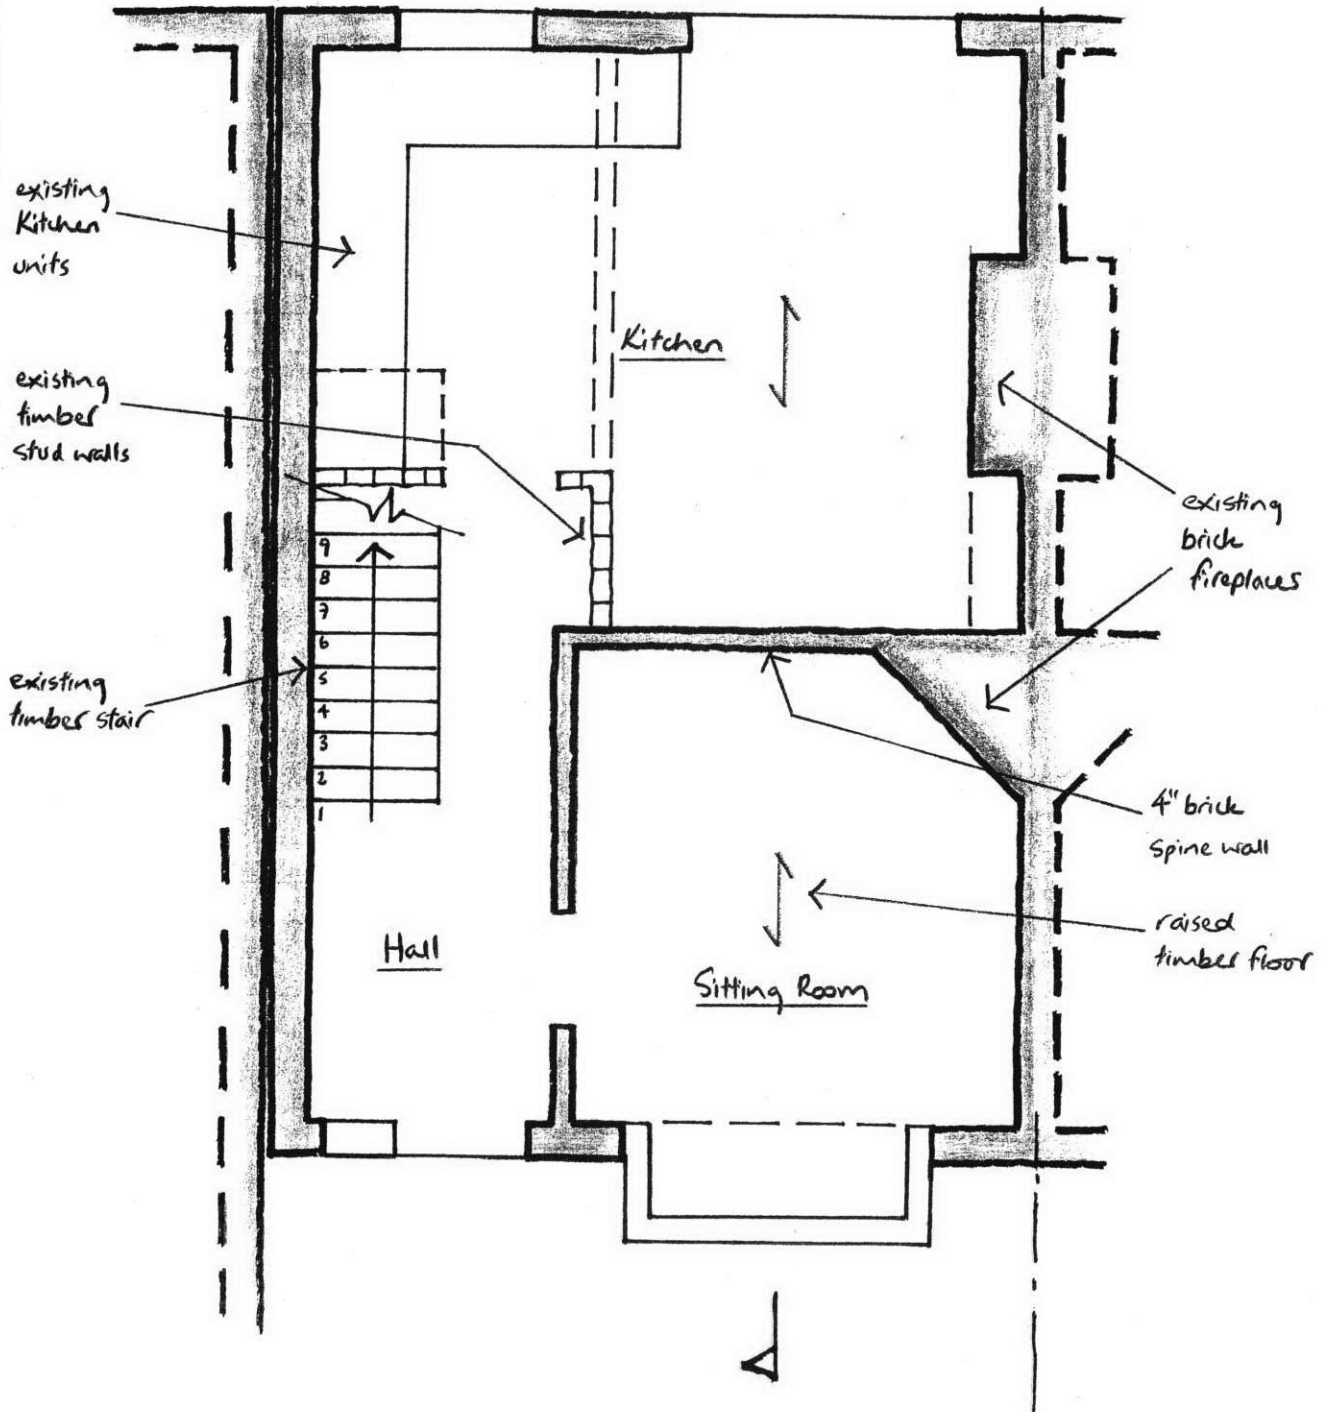


FIRST FLOOR - Existing Layout

(1:50 cA4)

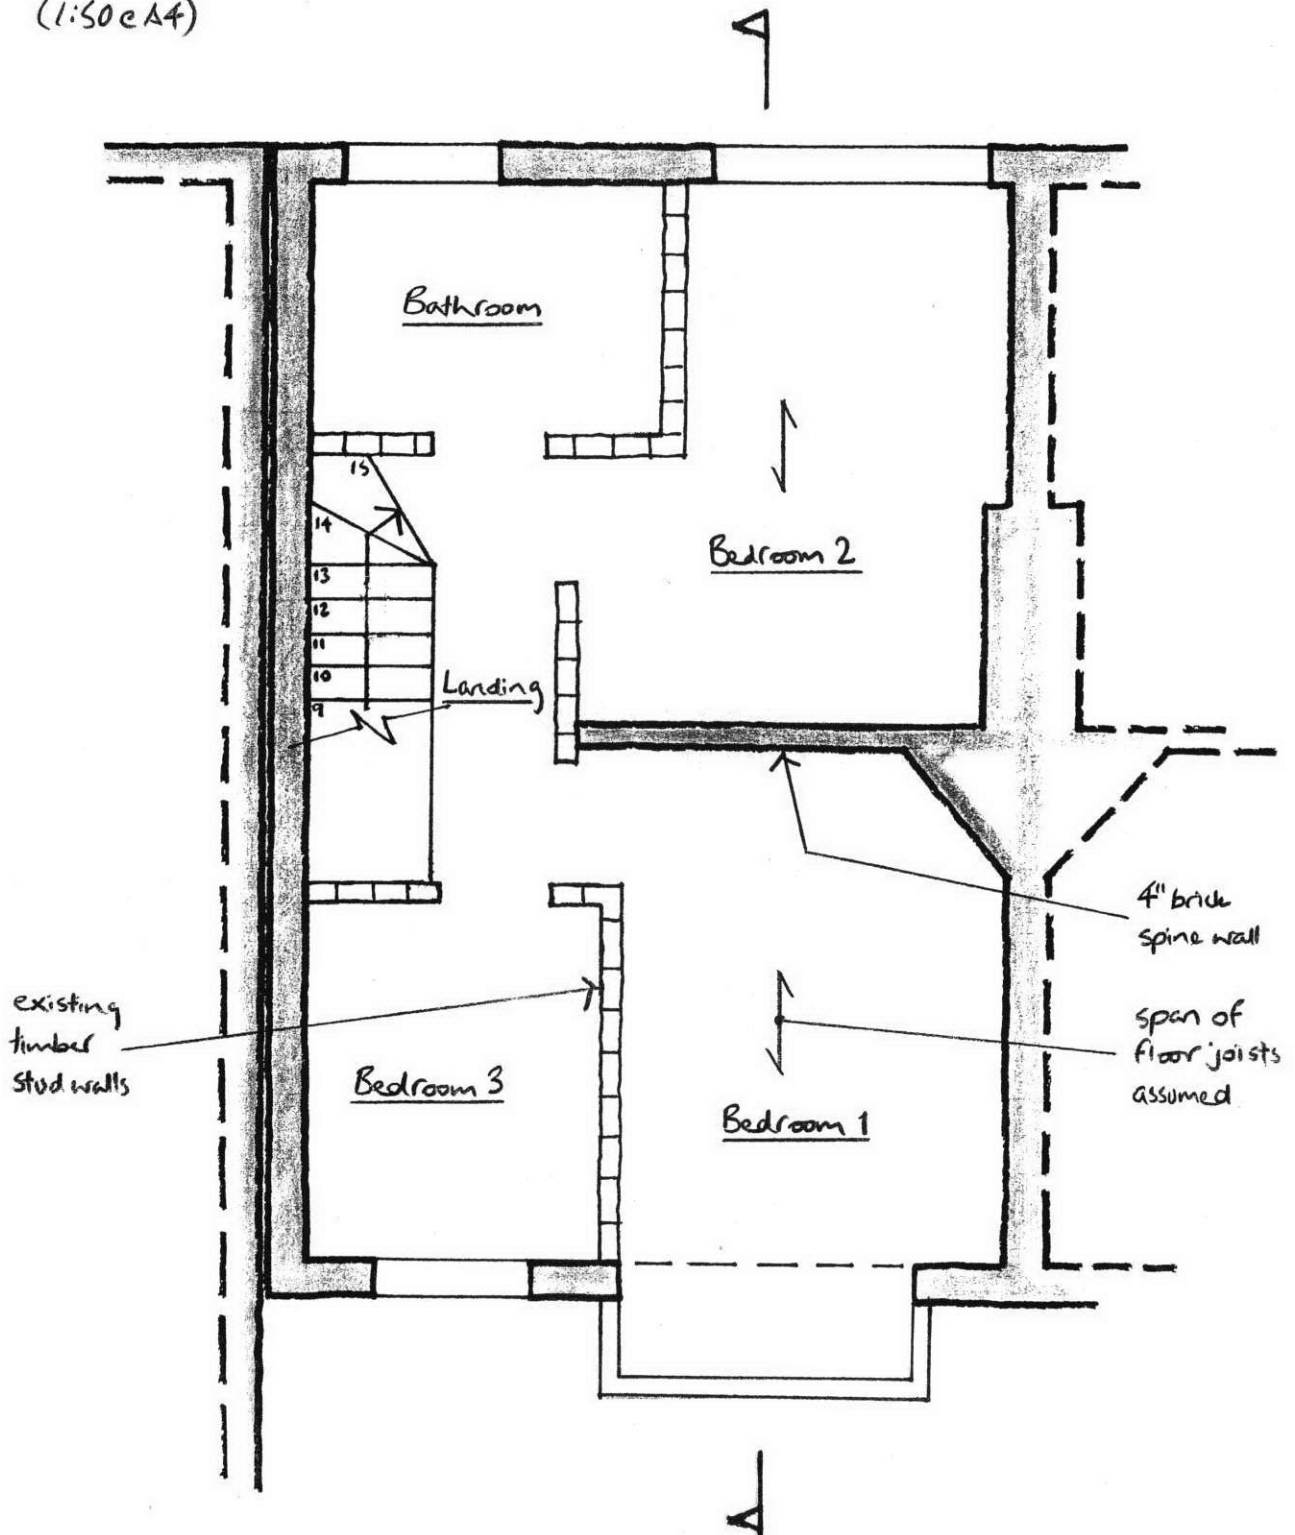


ATTIC - Existing Layout

(1:50 eA4)

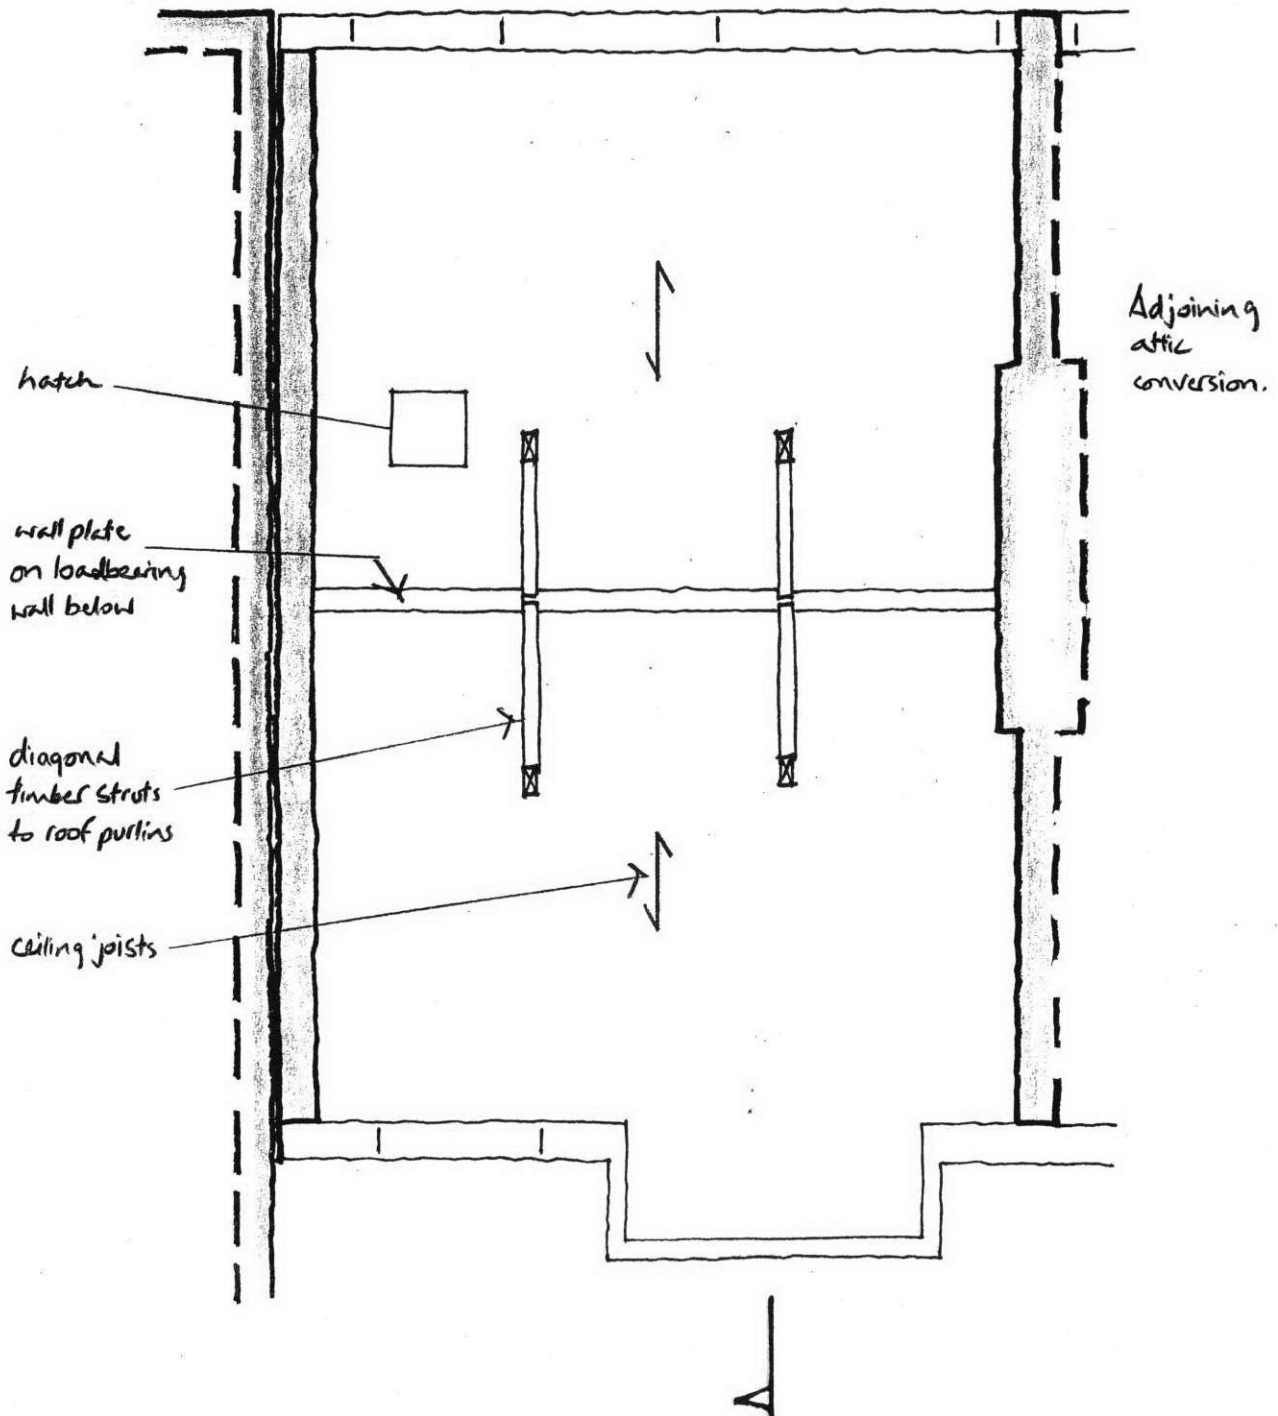

ROOF PLAN — Existing Layout

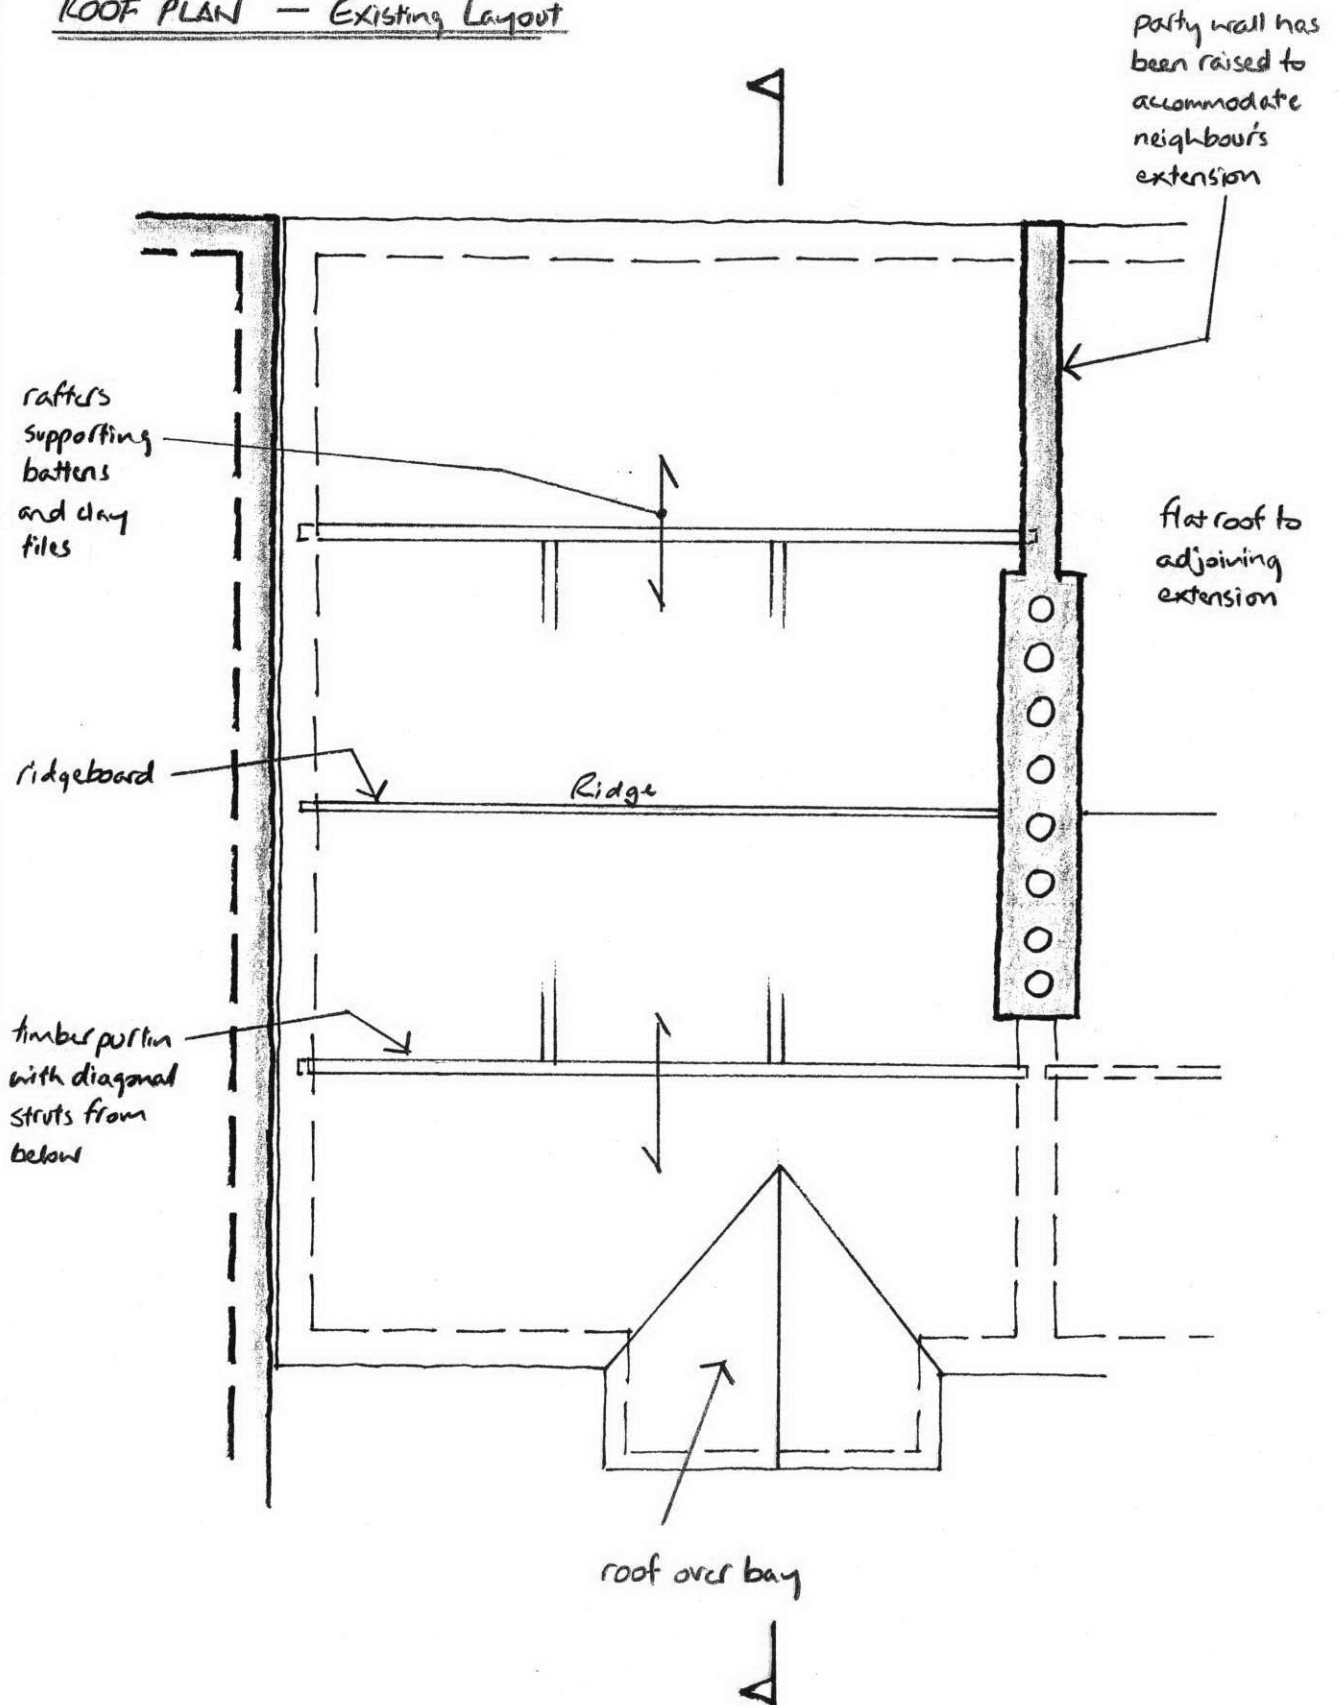

LONG SECTION - Existing

