



GROUND FLOOR - Proposed Layout

(1:50 = A4)

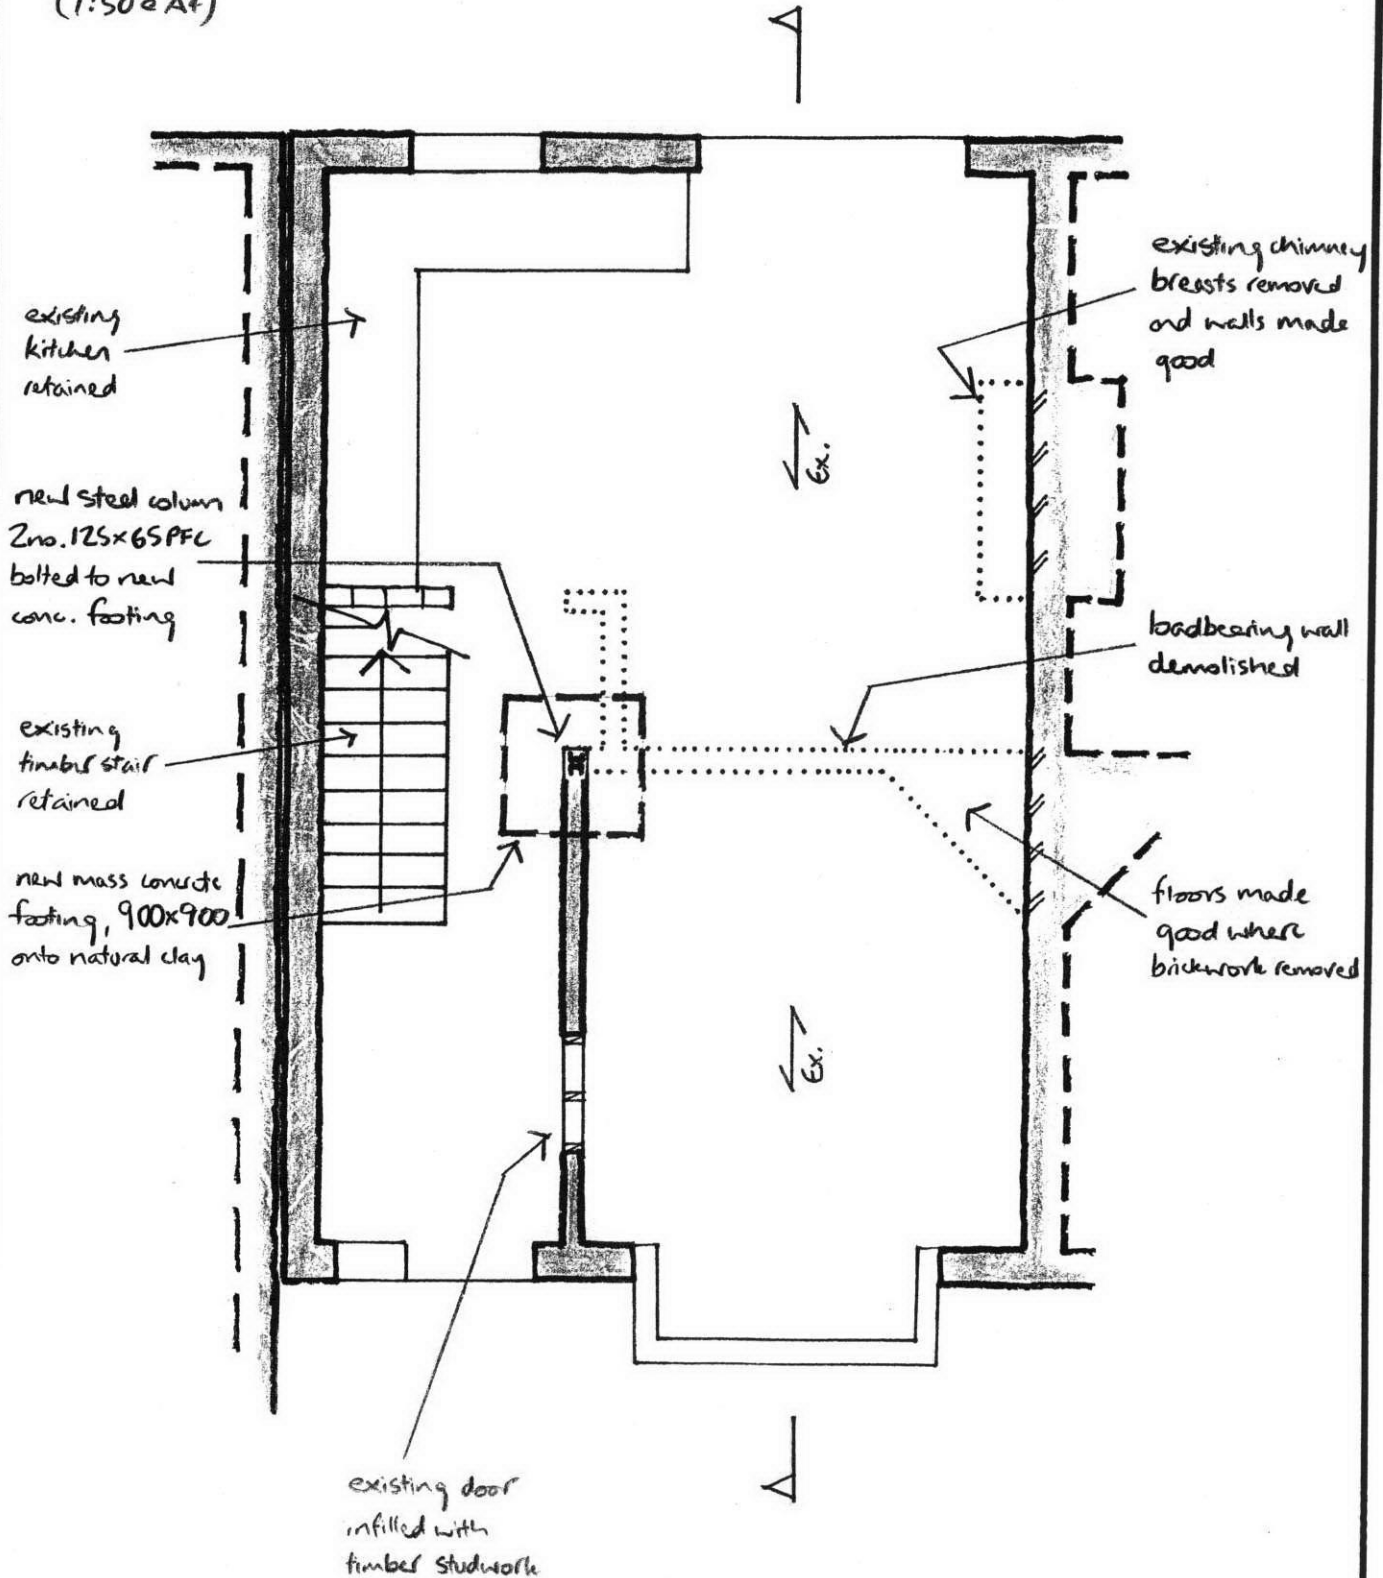

FIRST FLOOR - Proposed Layout


(1:50 cA4)

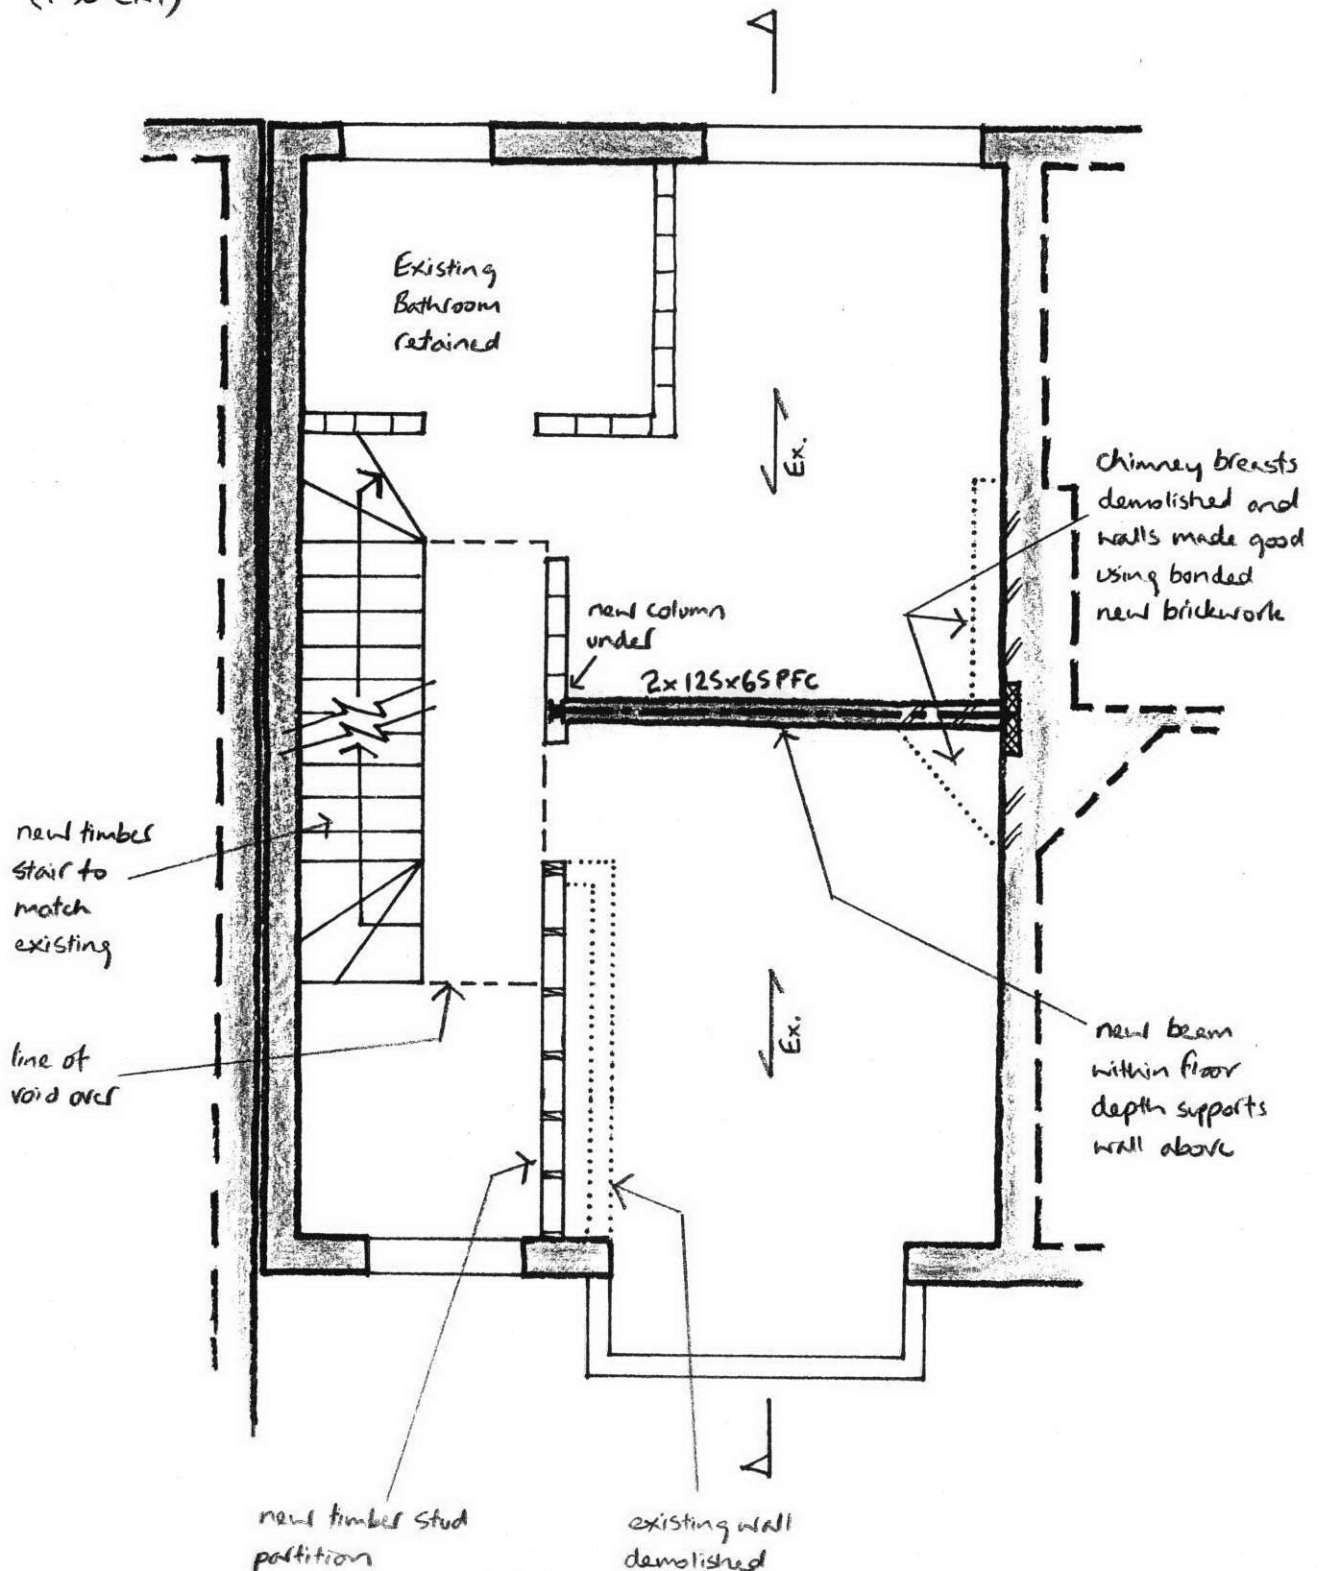

All padstones 440x100x215 high mass concrete

SECOND FLOOR - Proposed Plan


(1:50 @ A4)

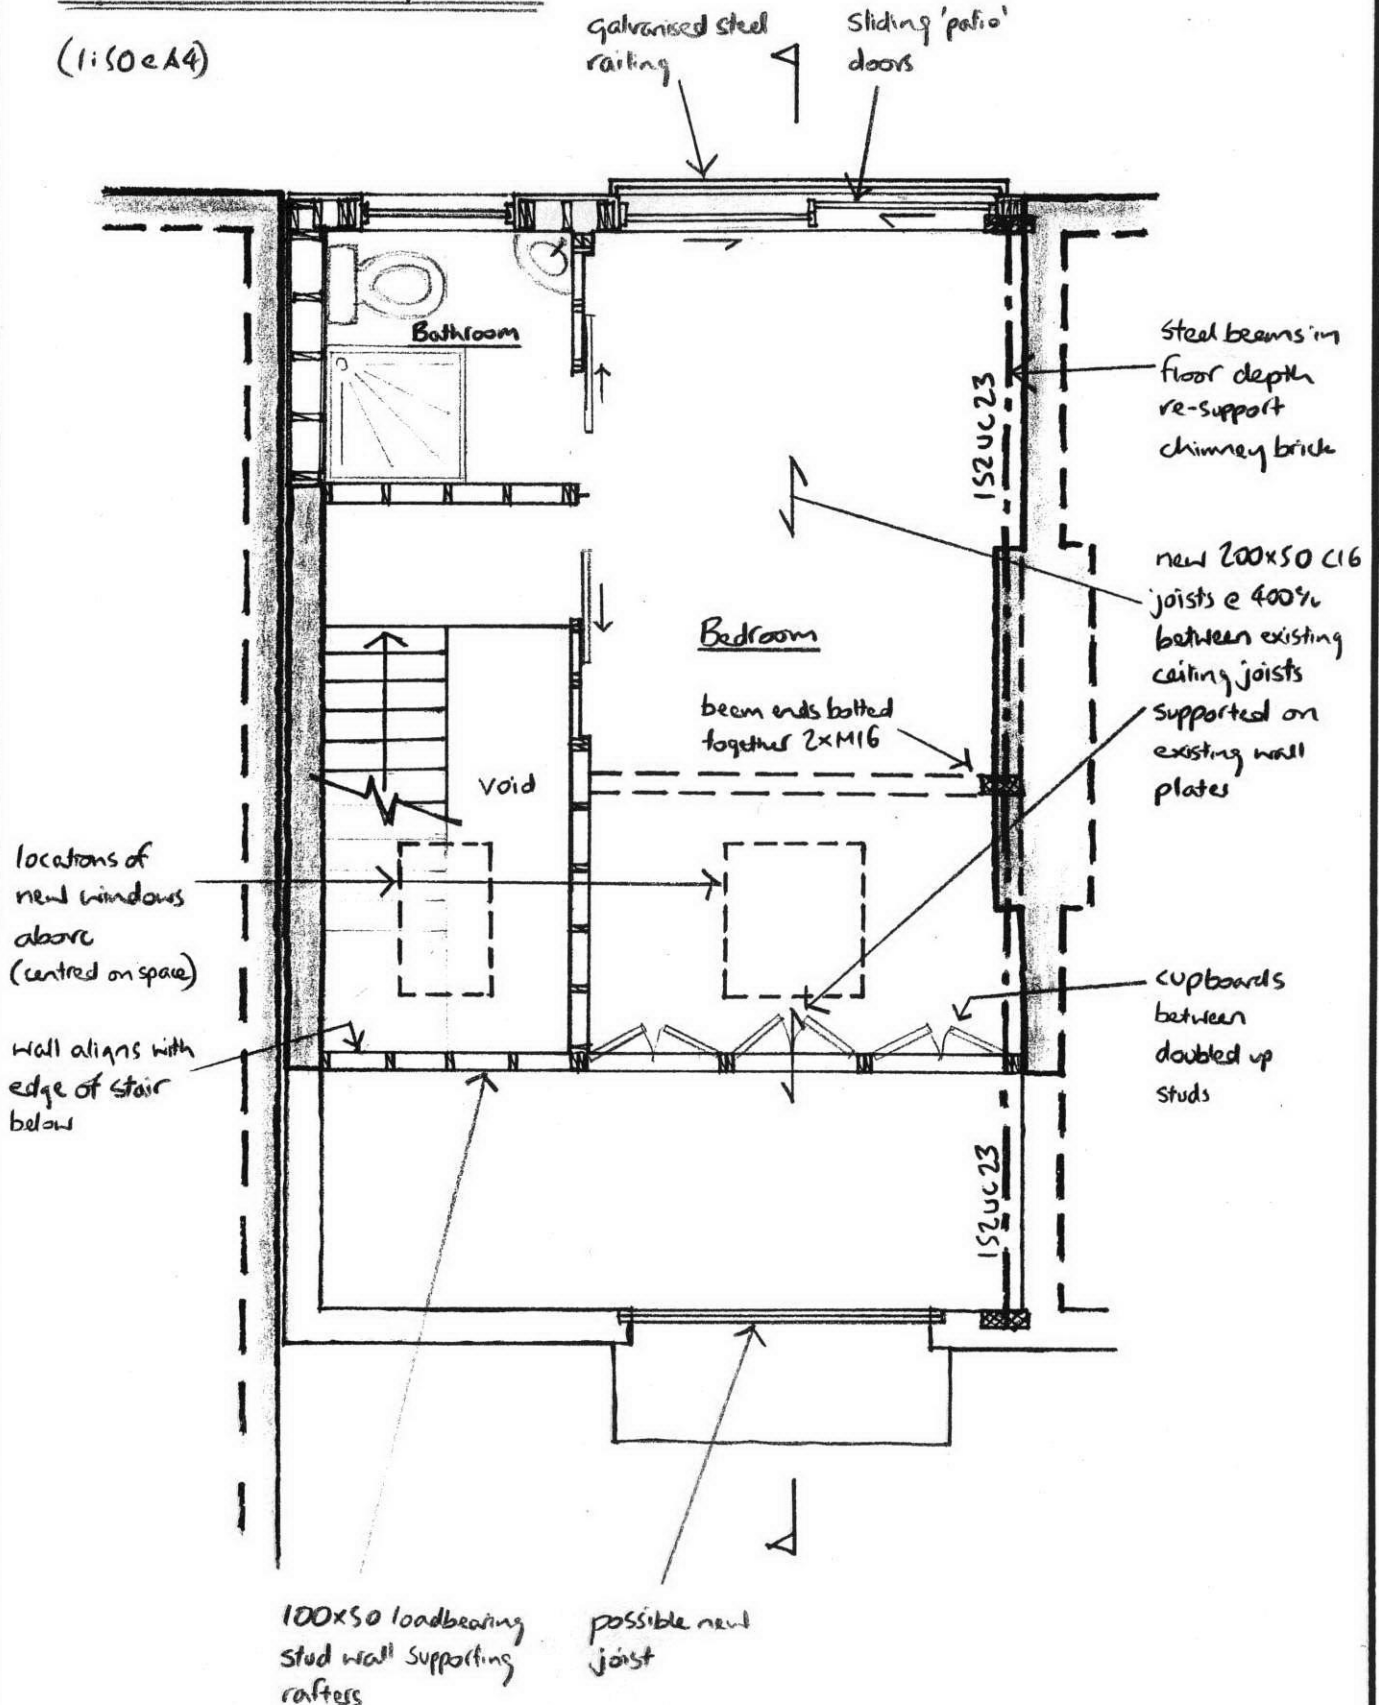

All padstones 330x100x215 high mass concrete.

ROOF PLAN - Proposed Plan


(1:50 @ A4)

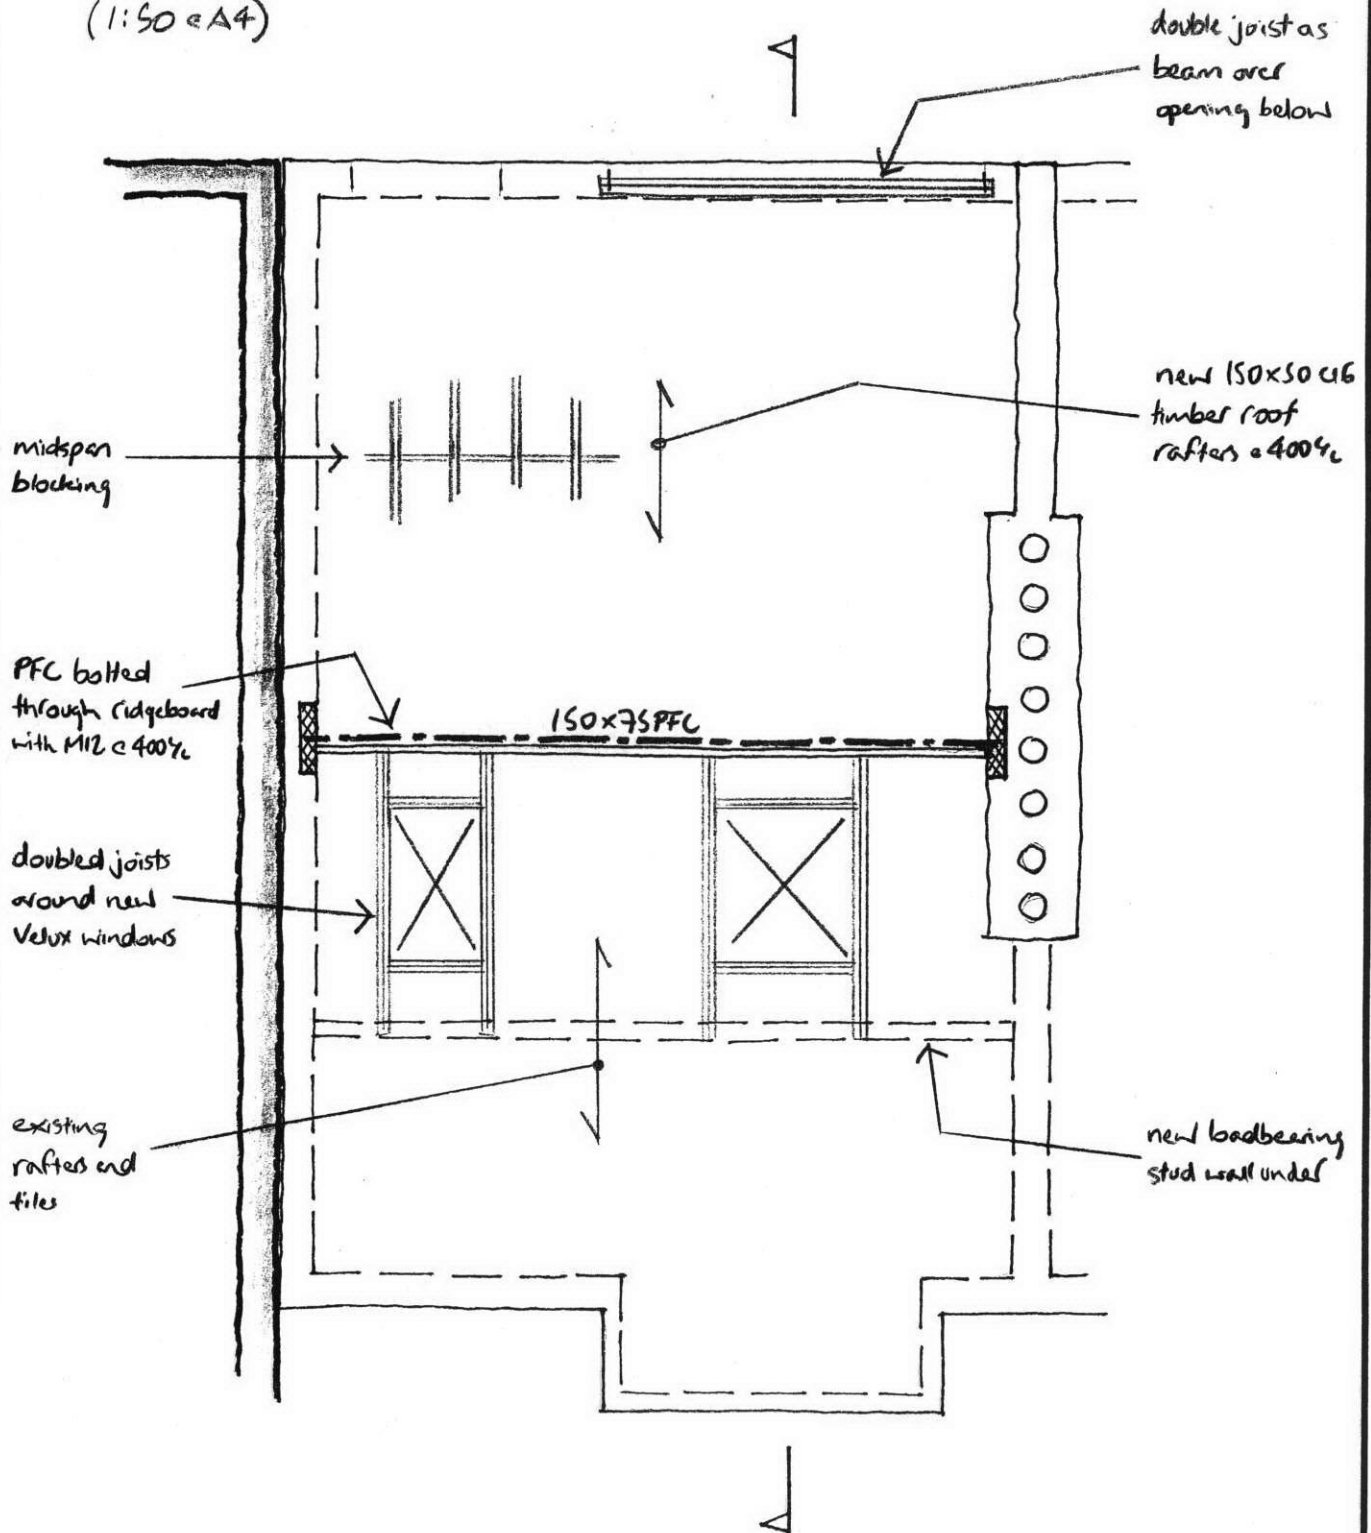

All padstones 440x100x235 high
mass concrete

LONG SECTION - Proposed

(1:50 eA4)

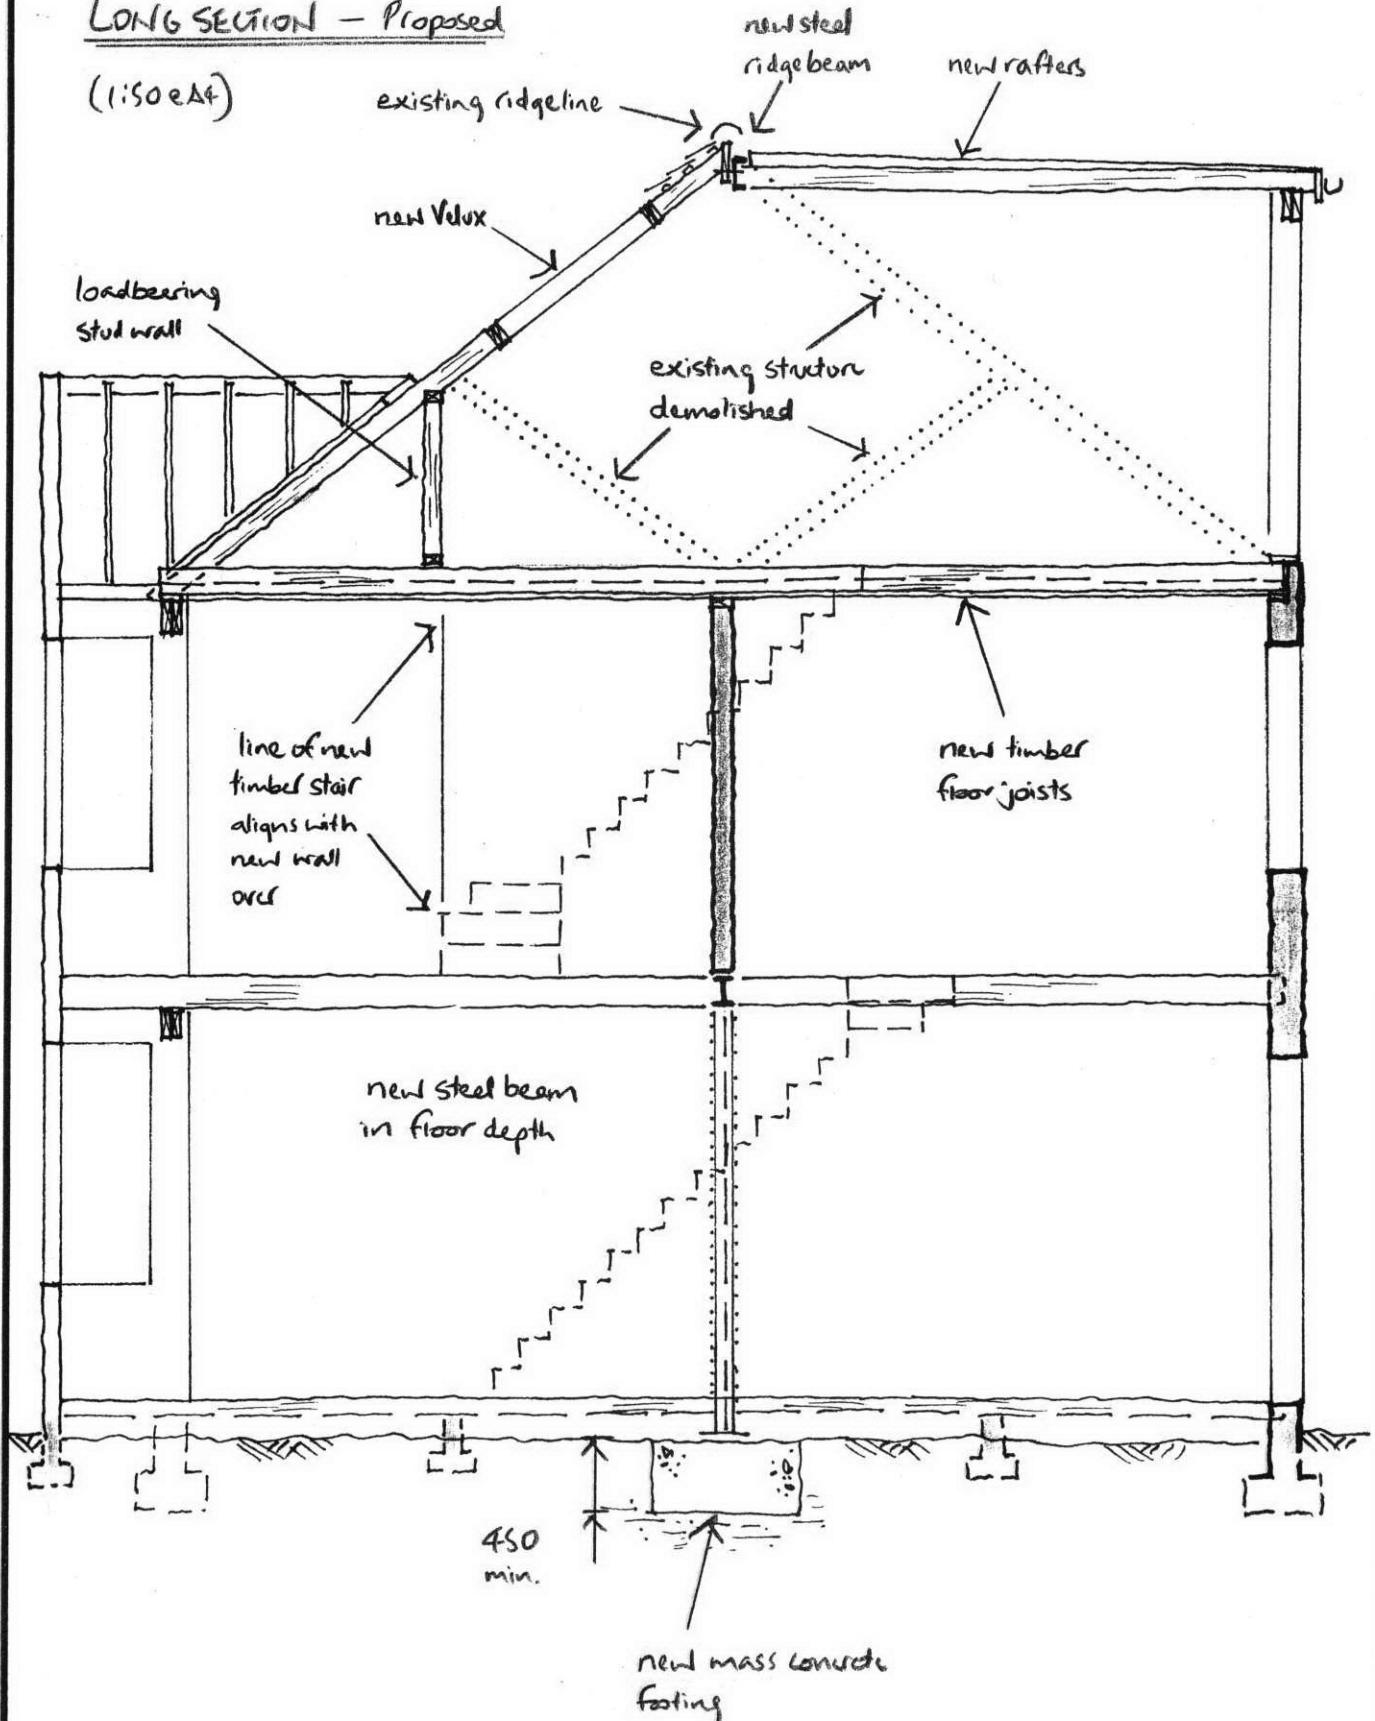

REAR ELEVATION - Proposed
(1:50 @ A4)

