




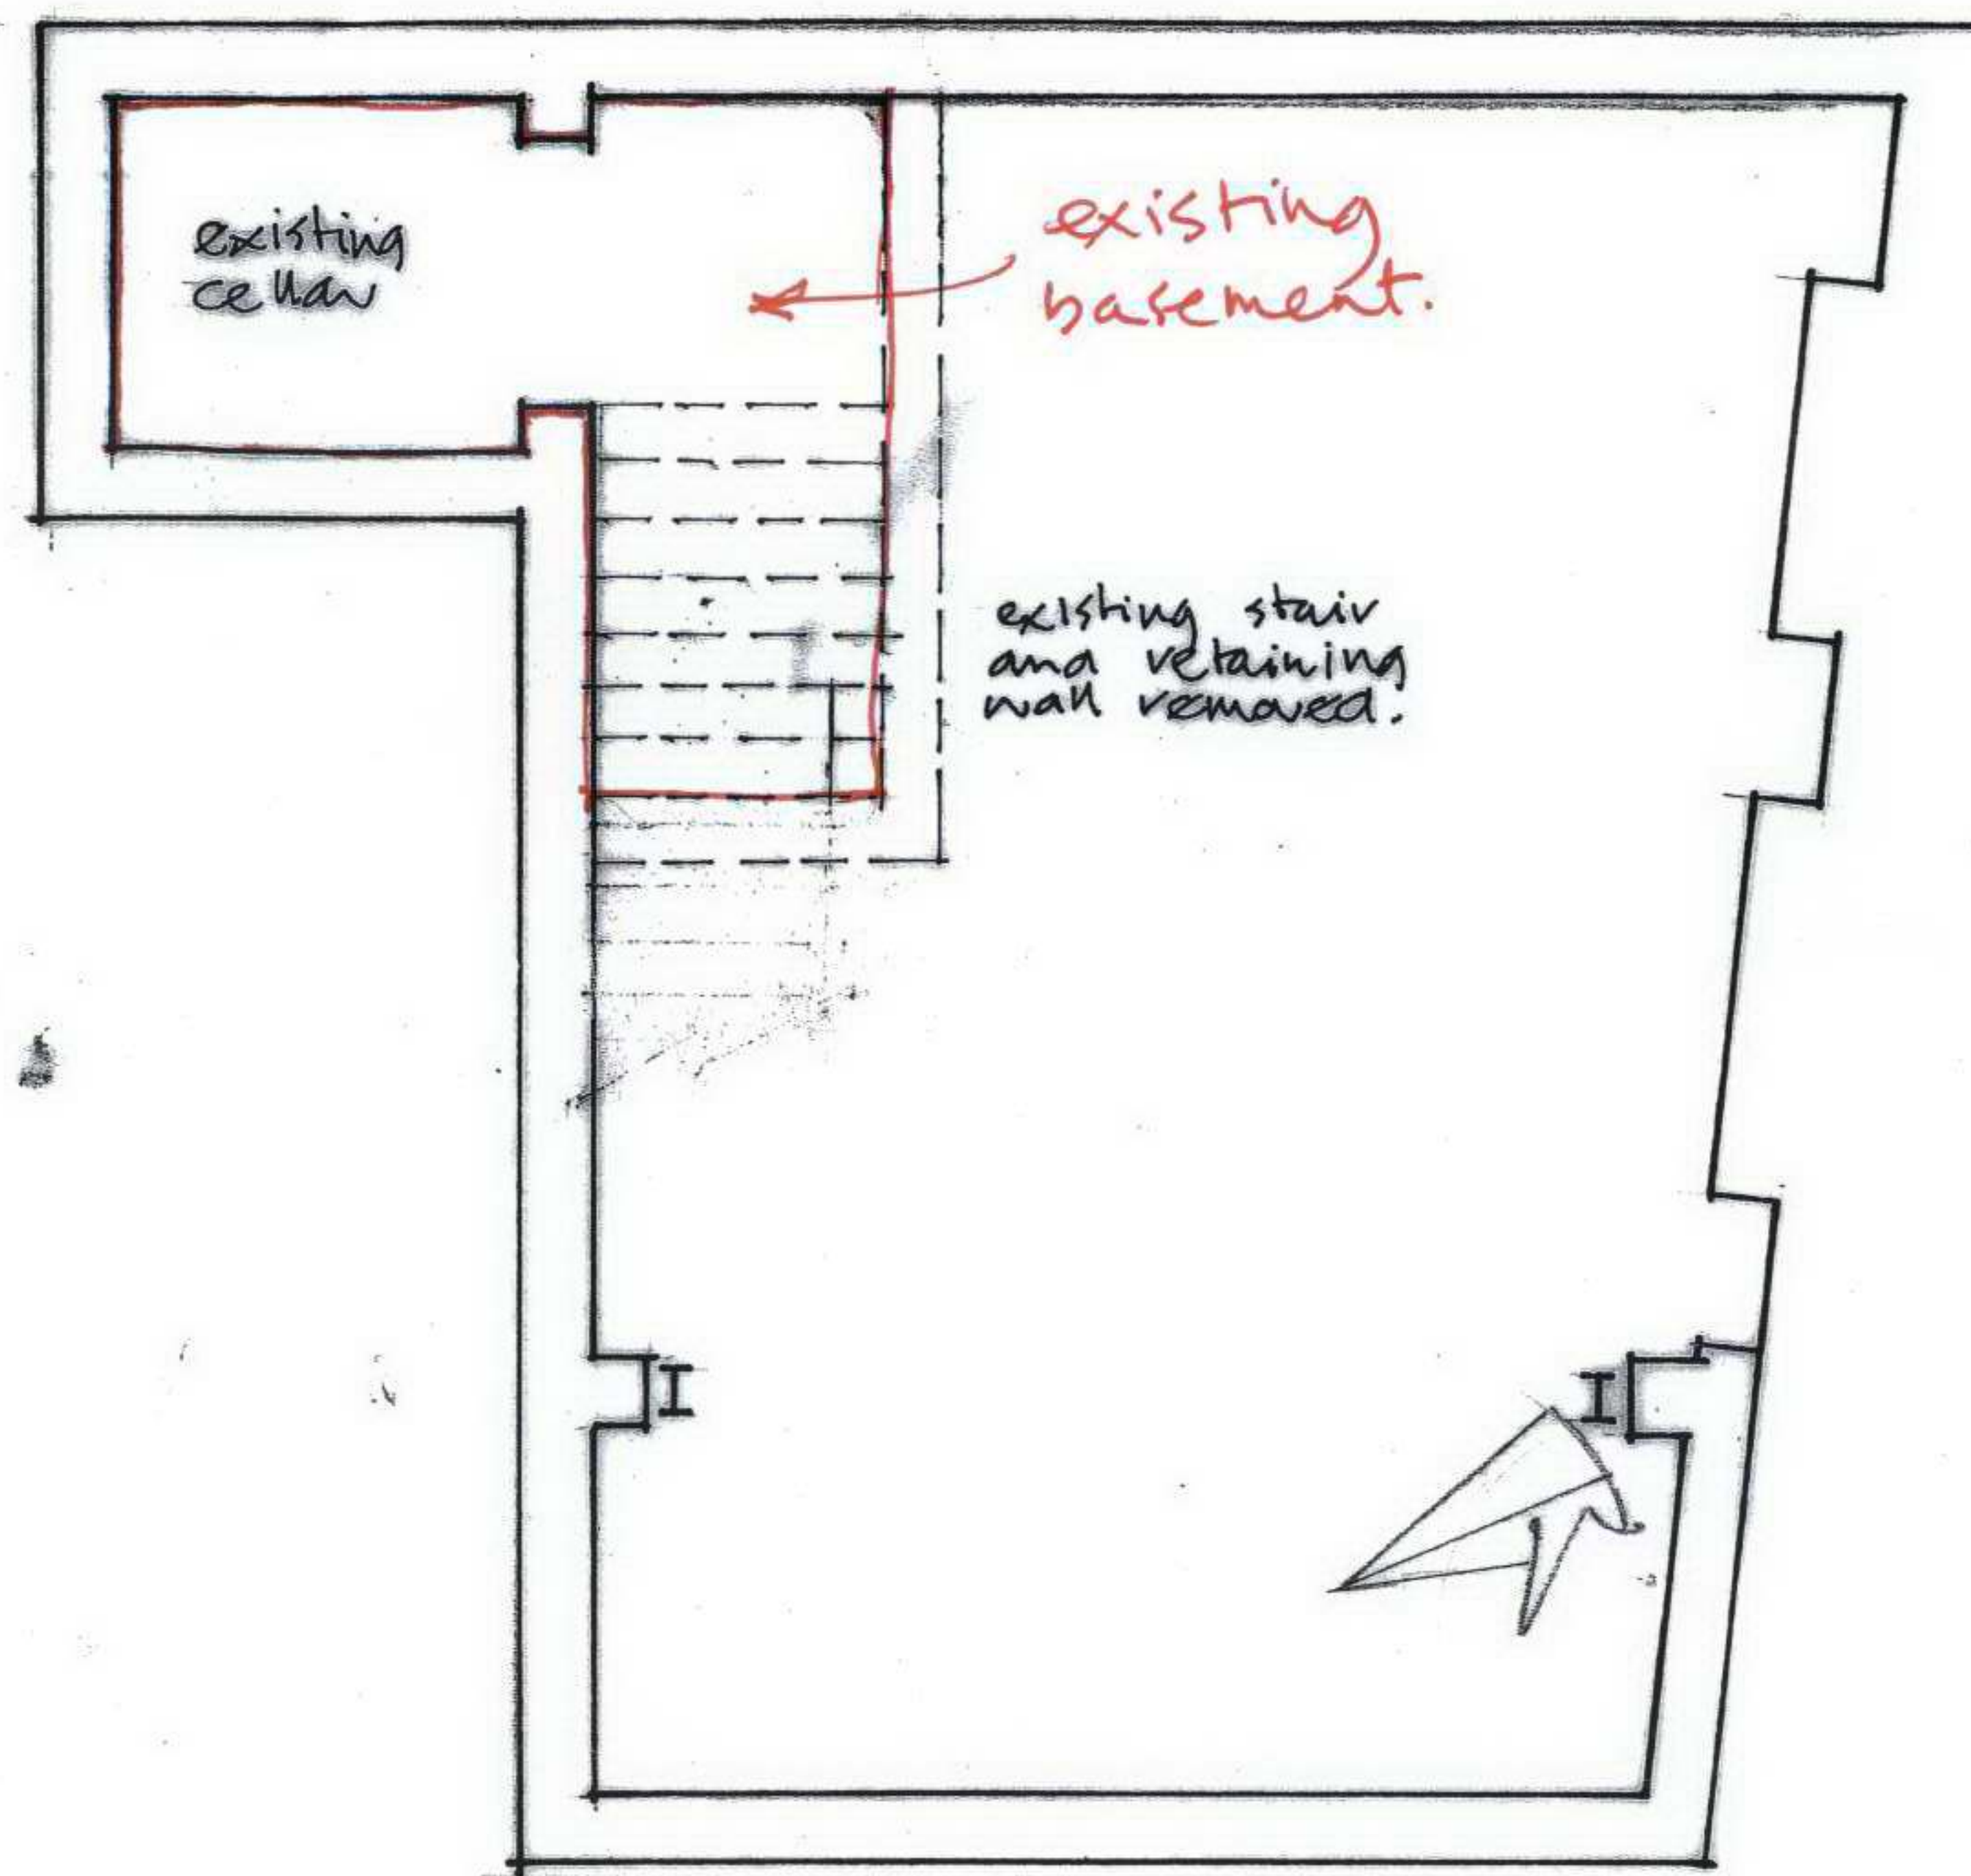

proposed basement

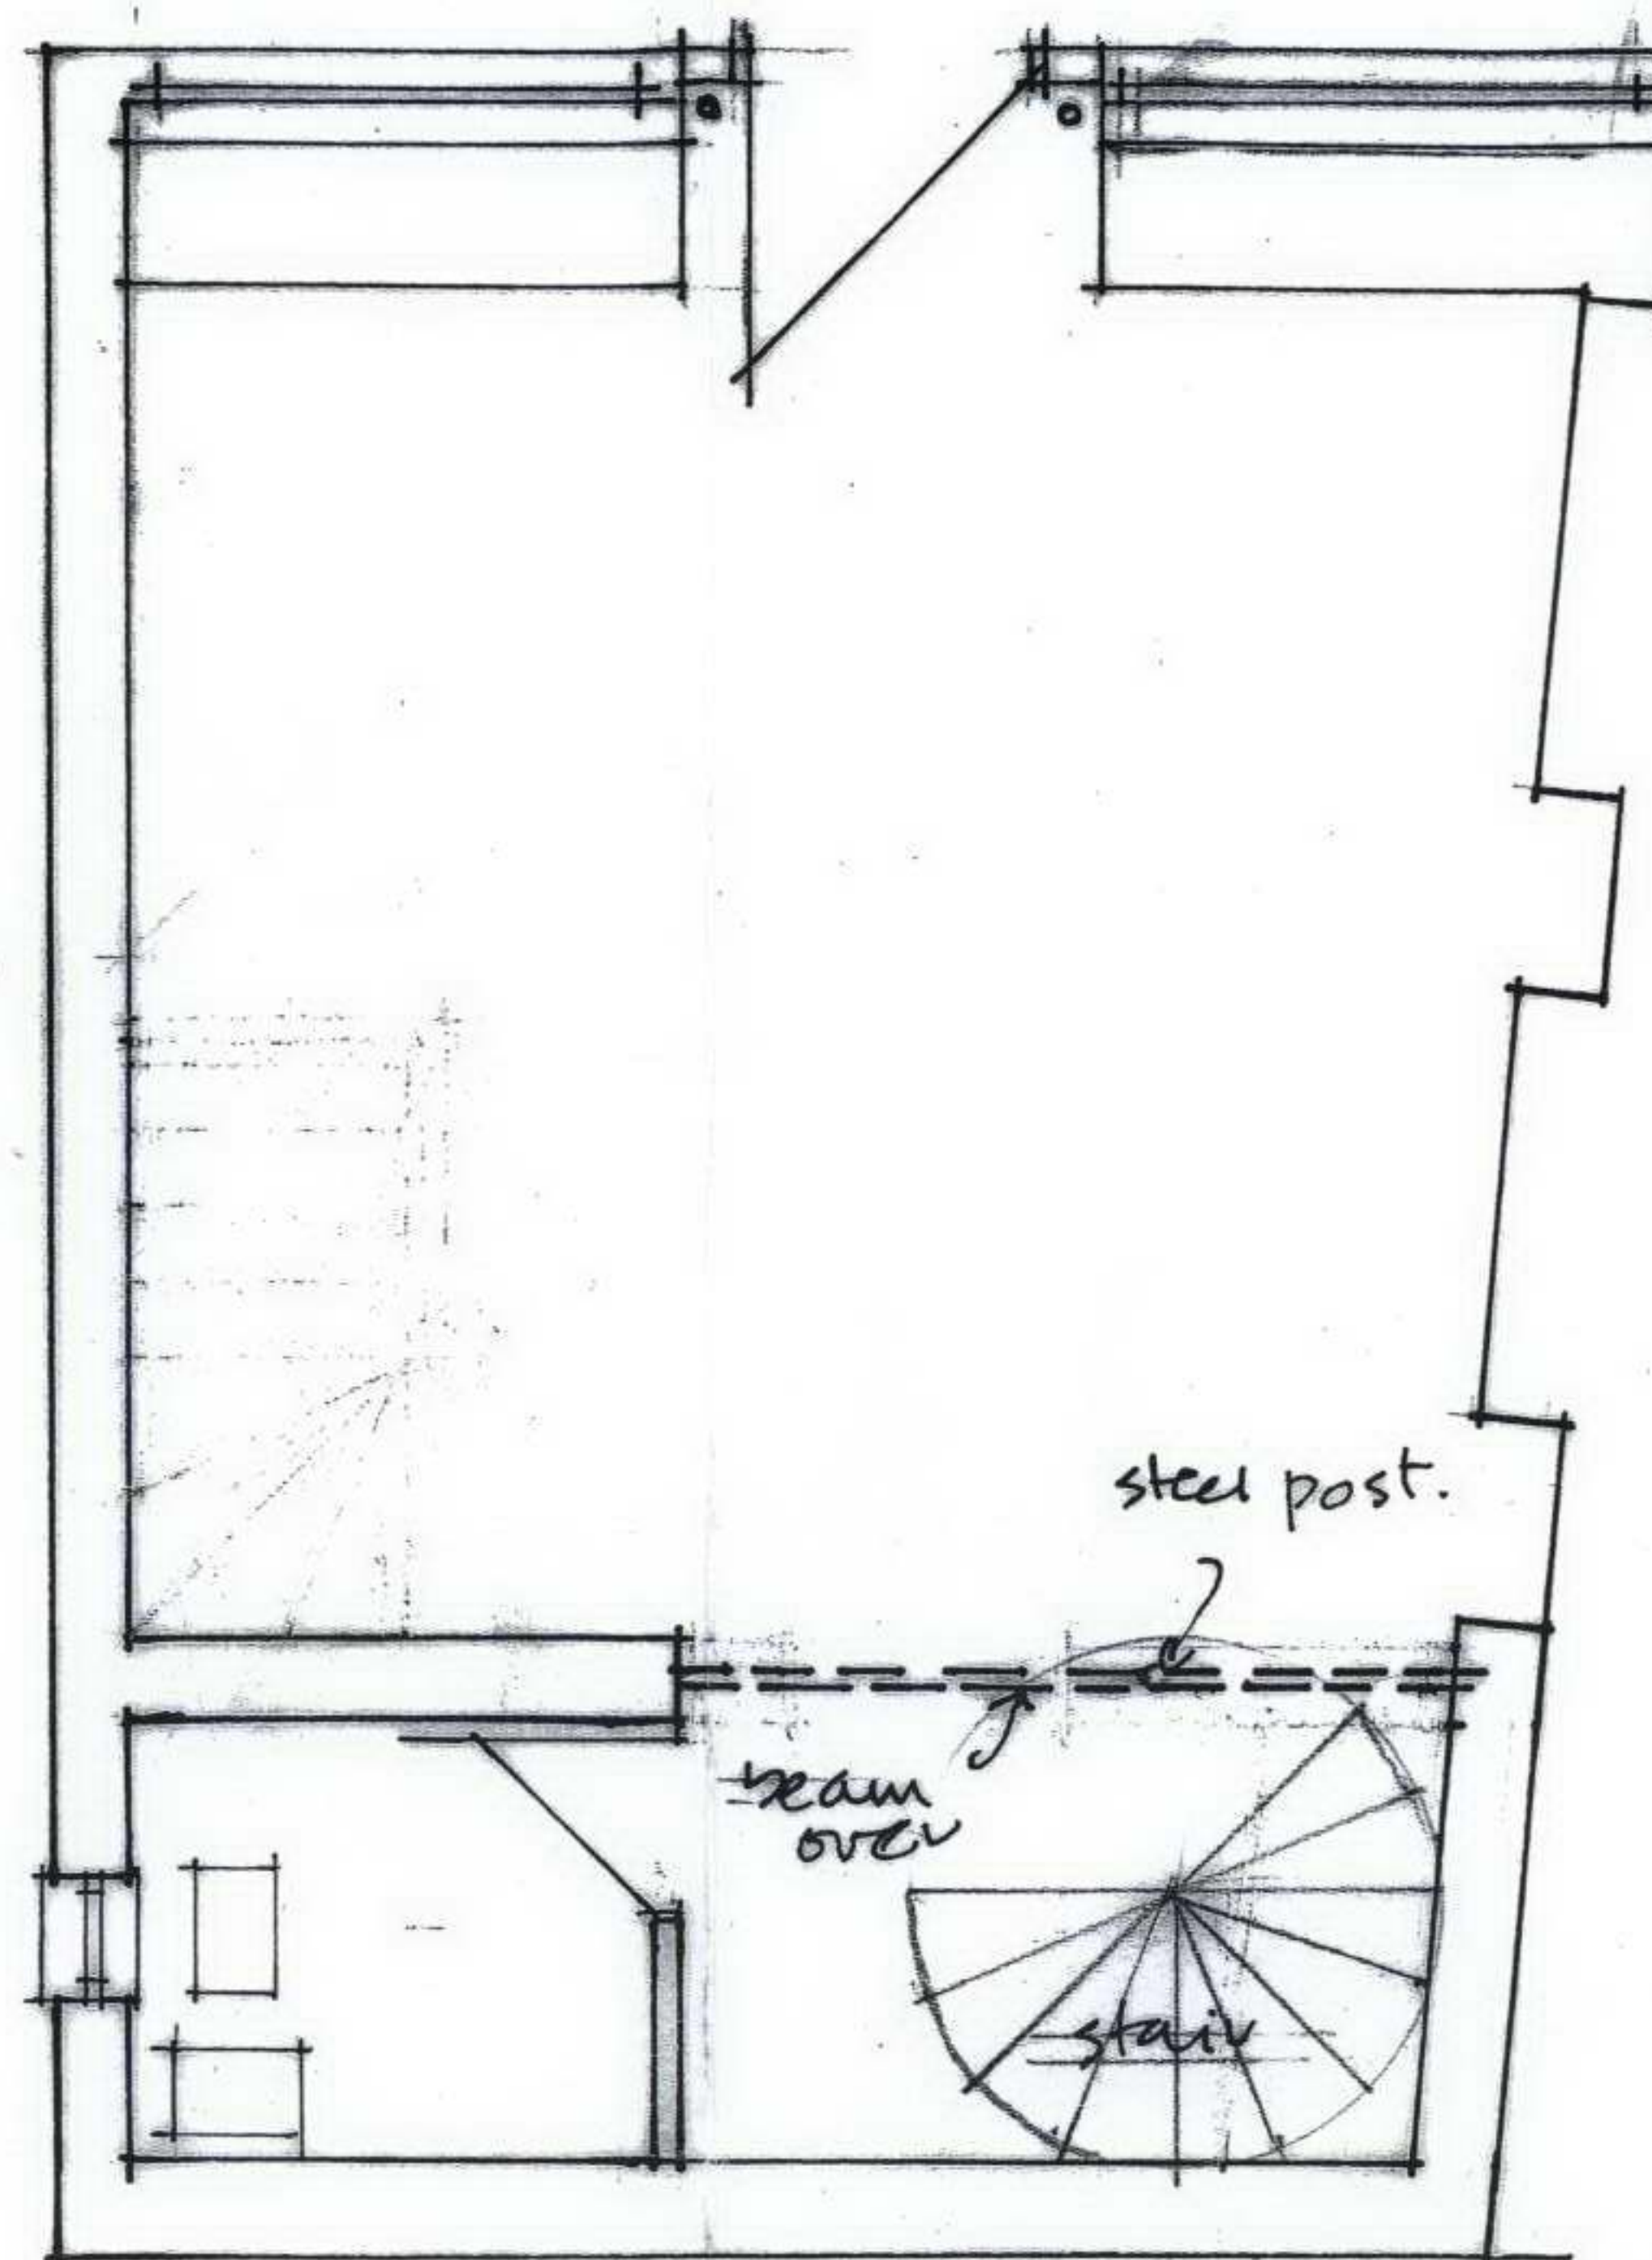


proposed ground floor

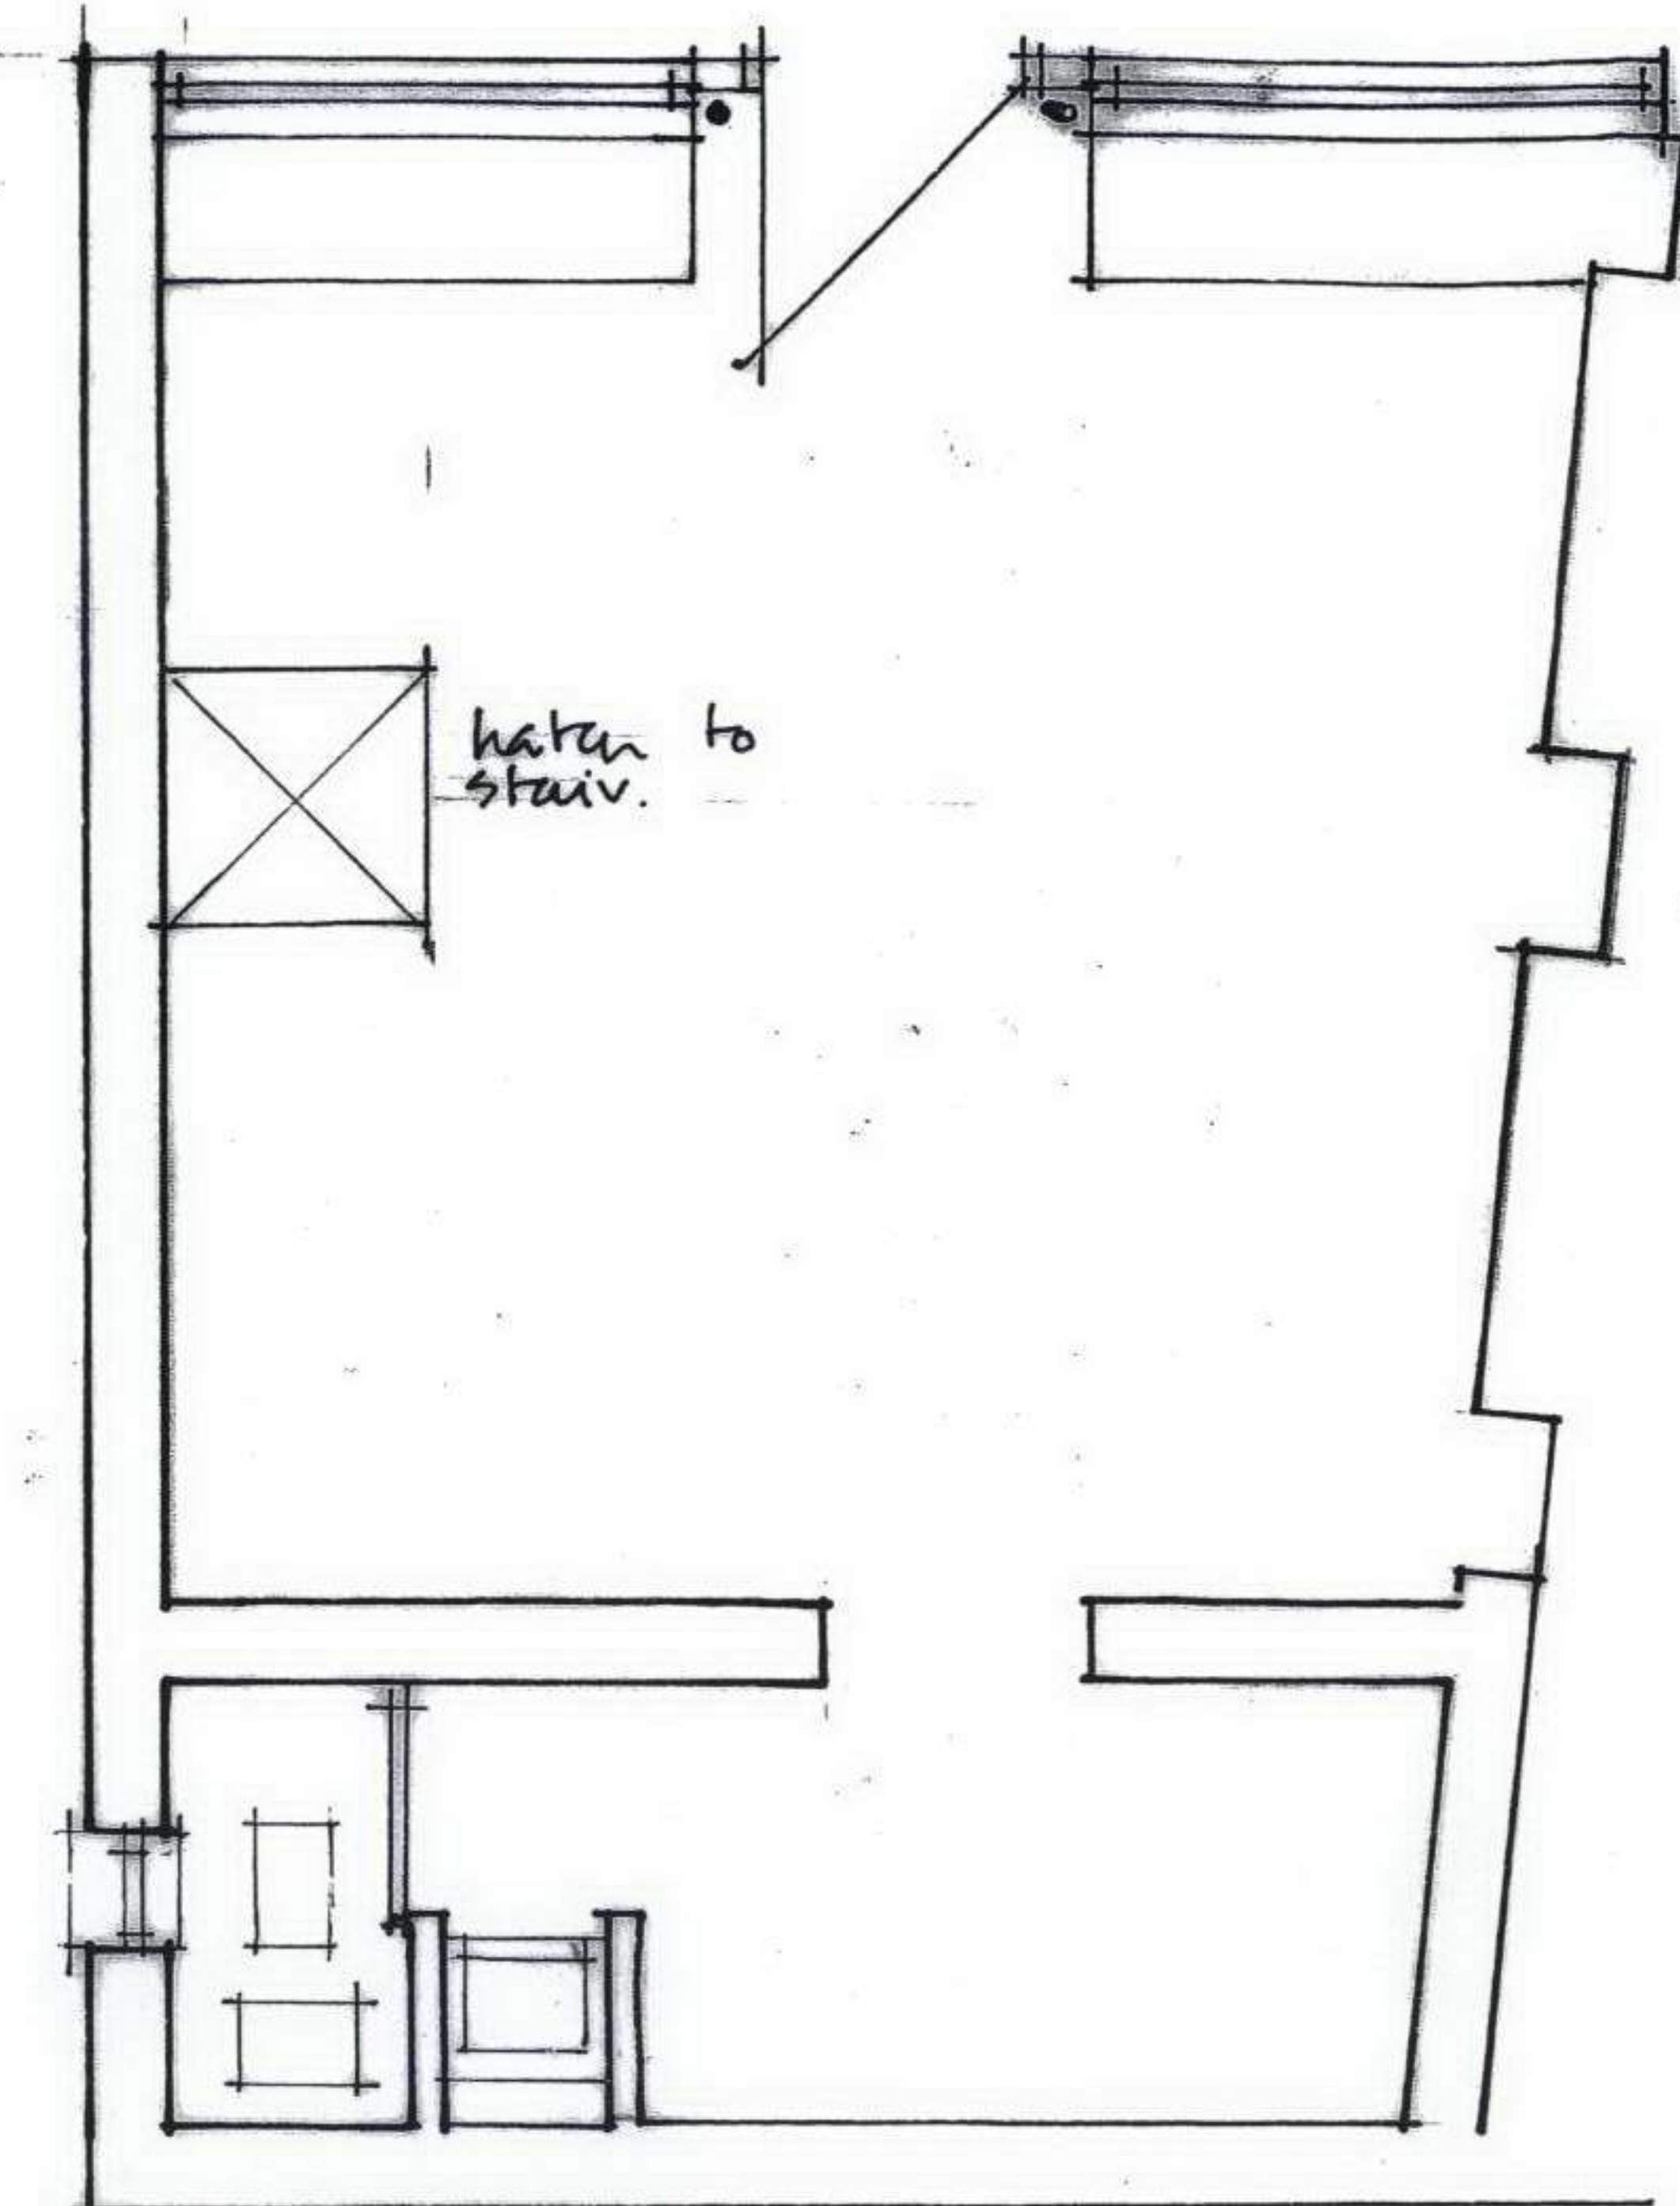


existing ground floor


RECEIVED
21 MAY 2007

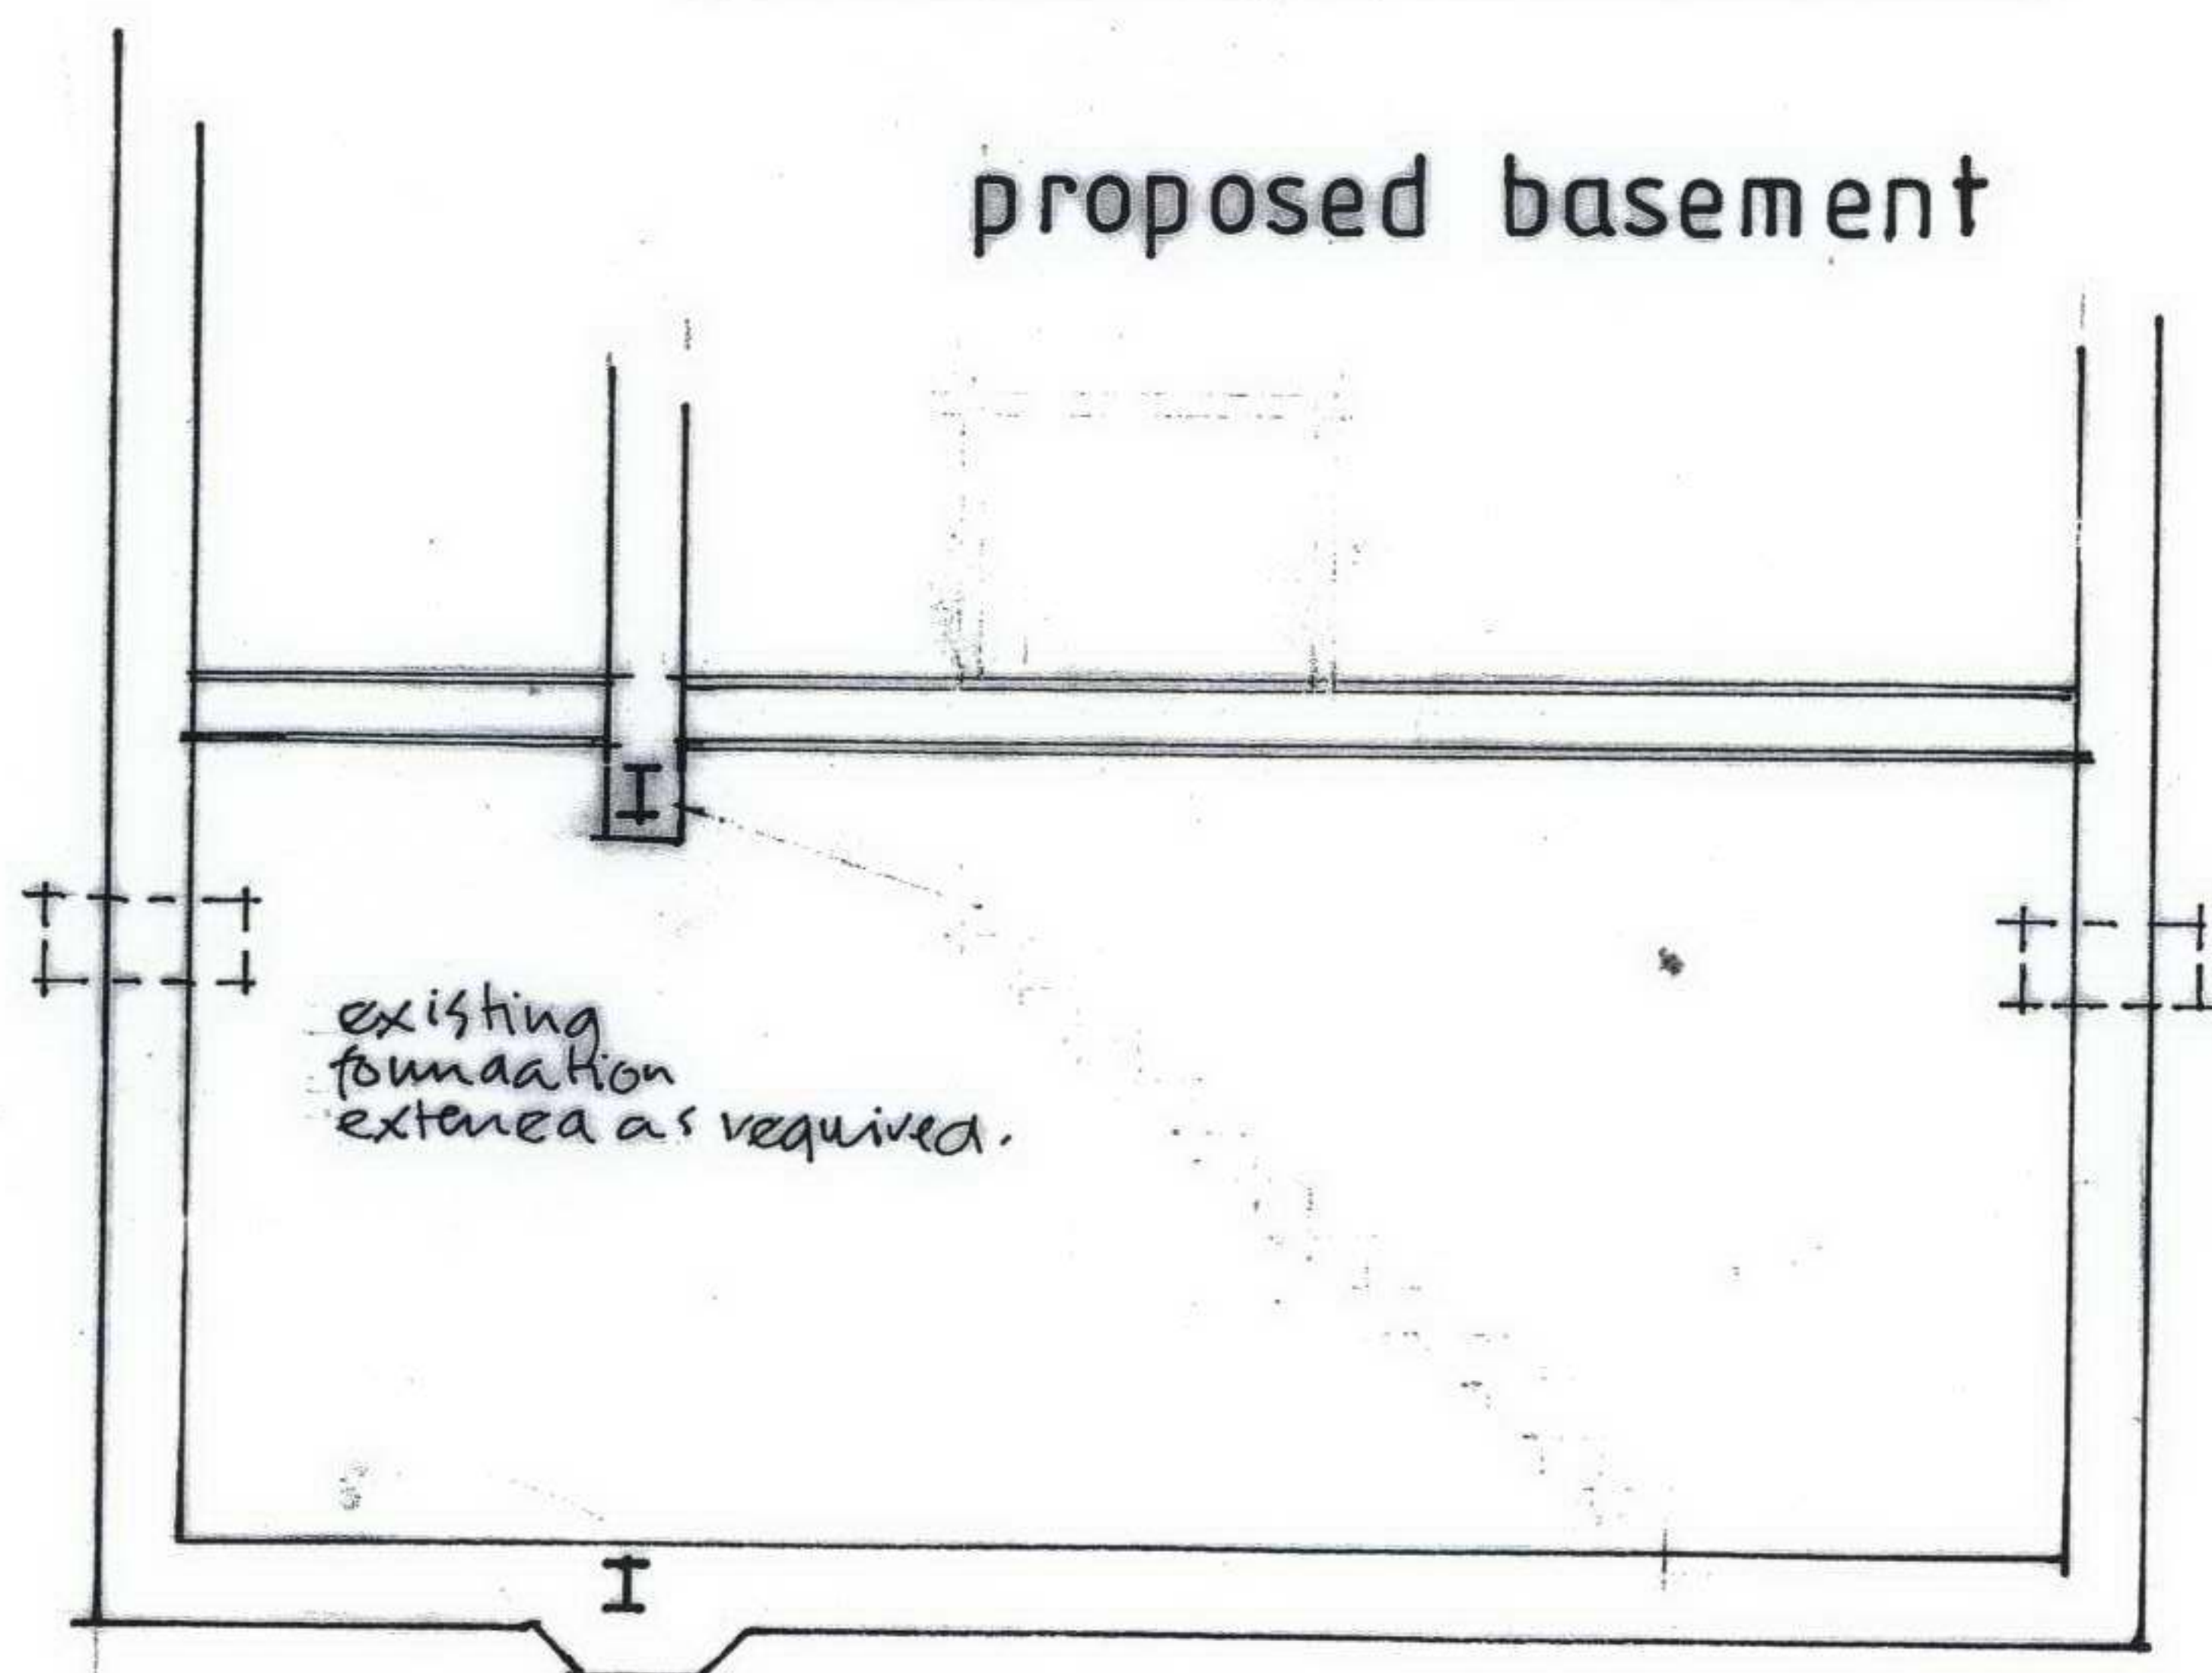

section a-a

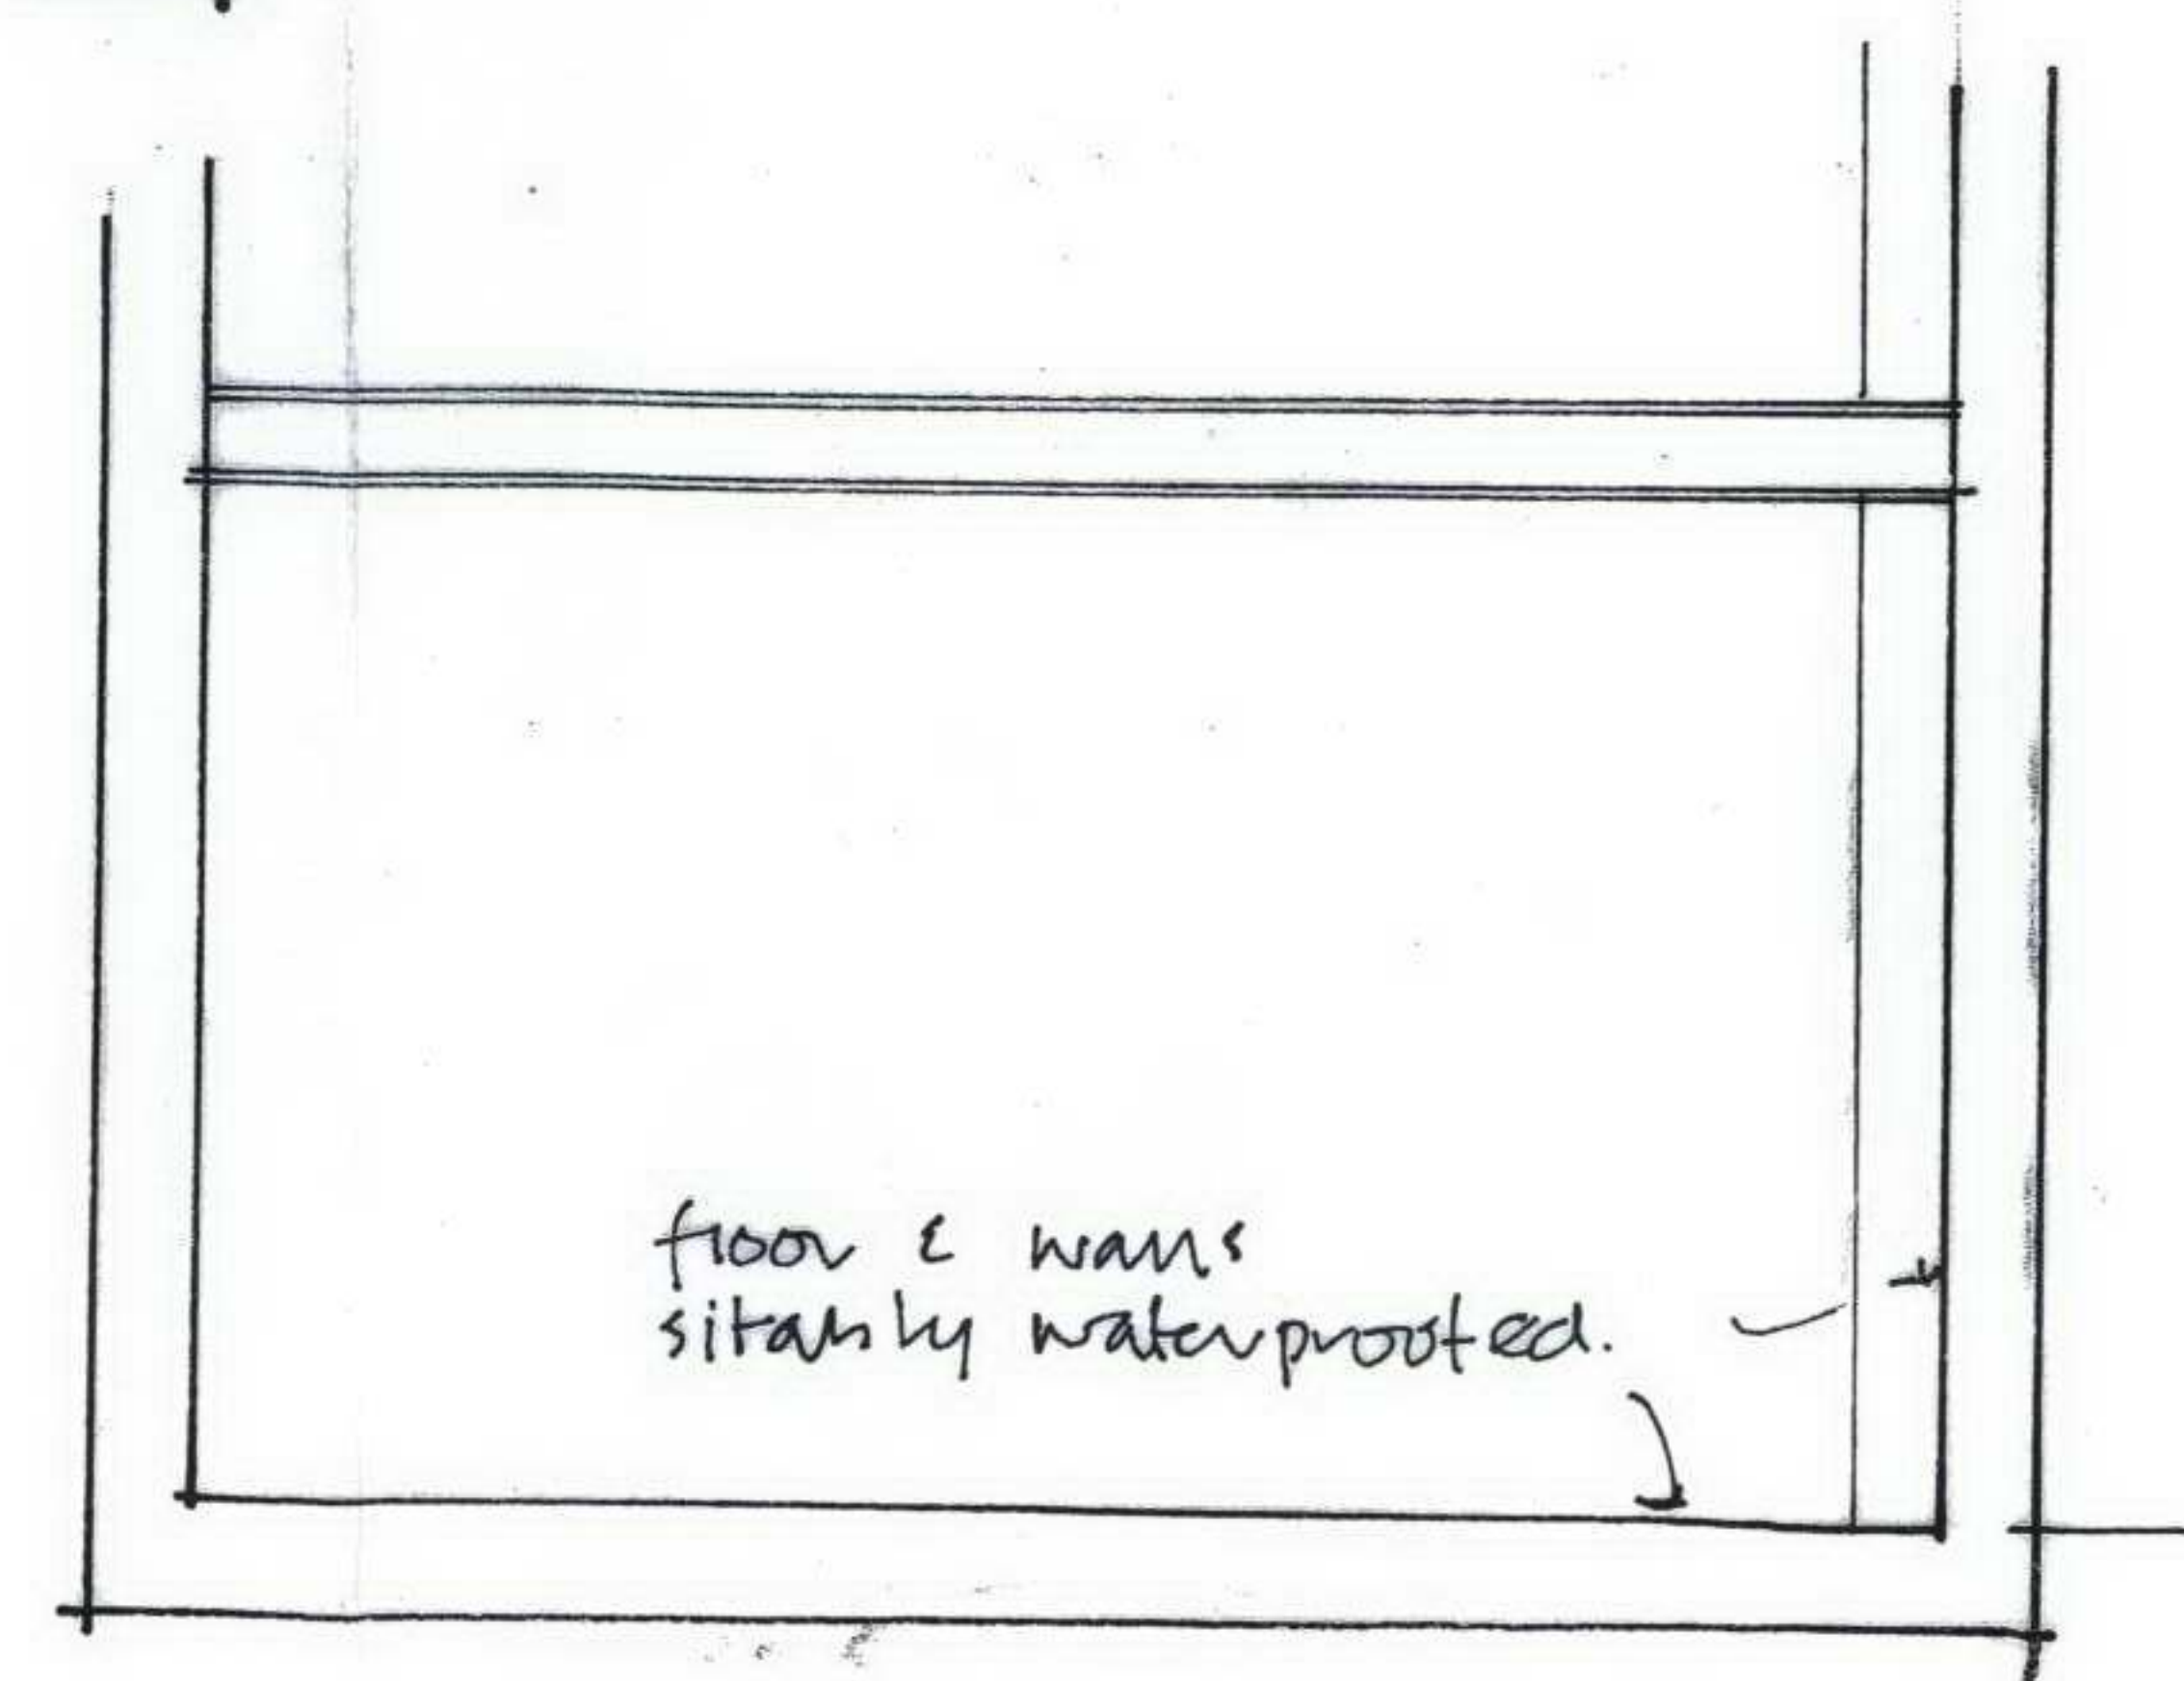

section b-b

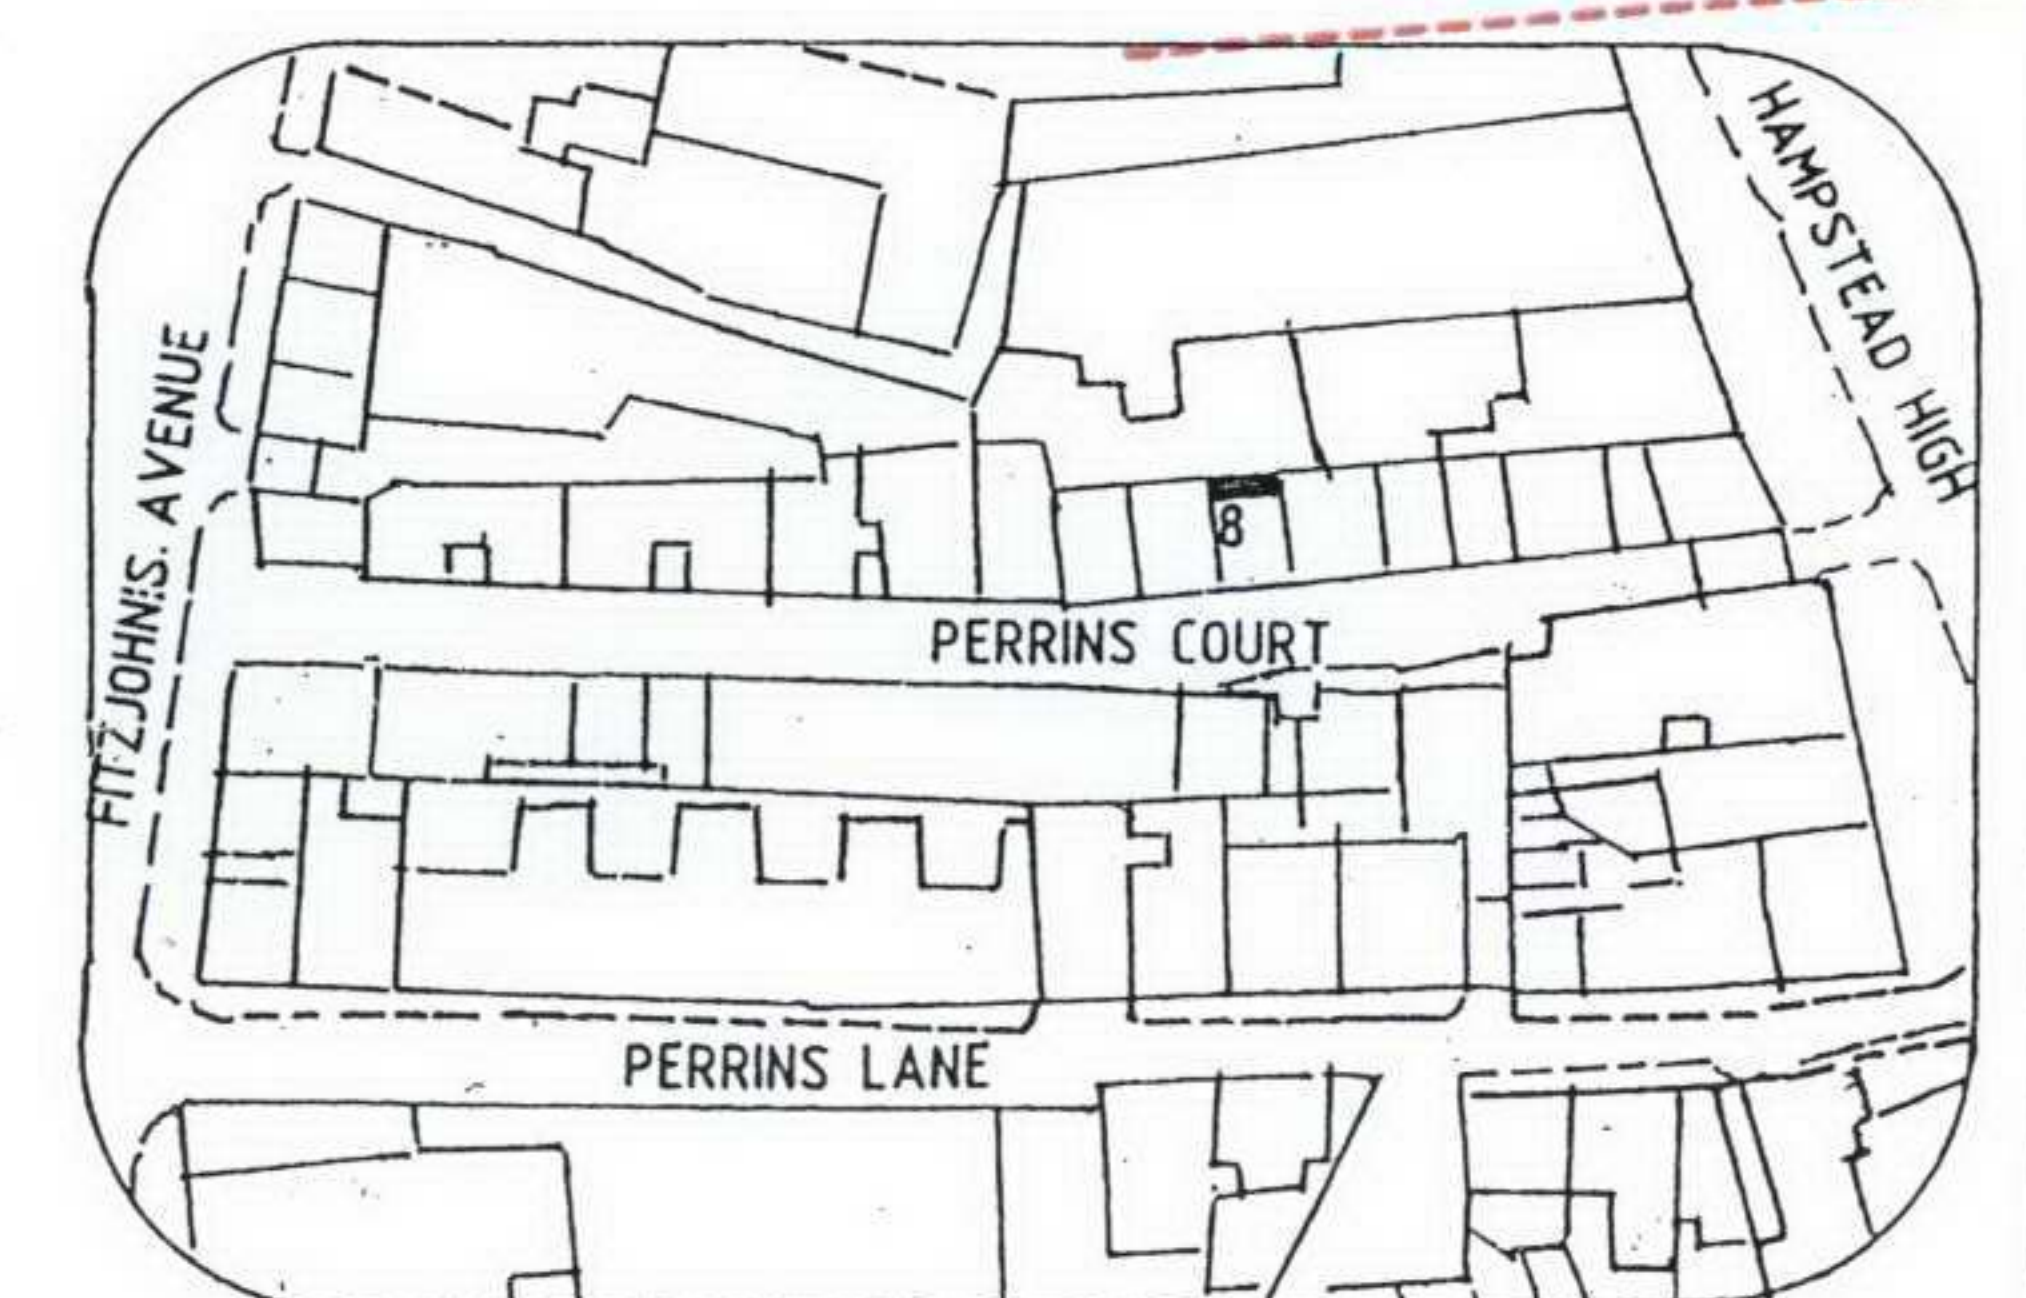

LOCATION PLAN 1 - 1250 N