


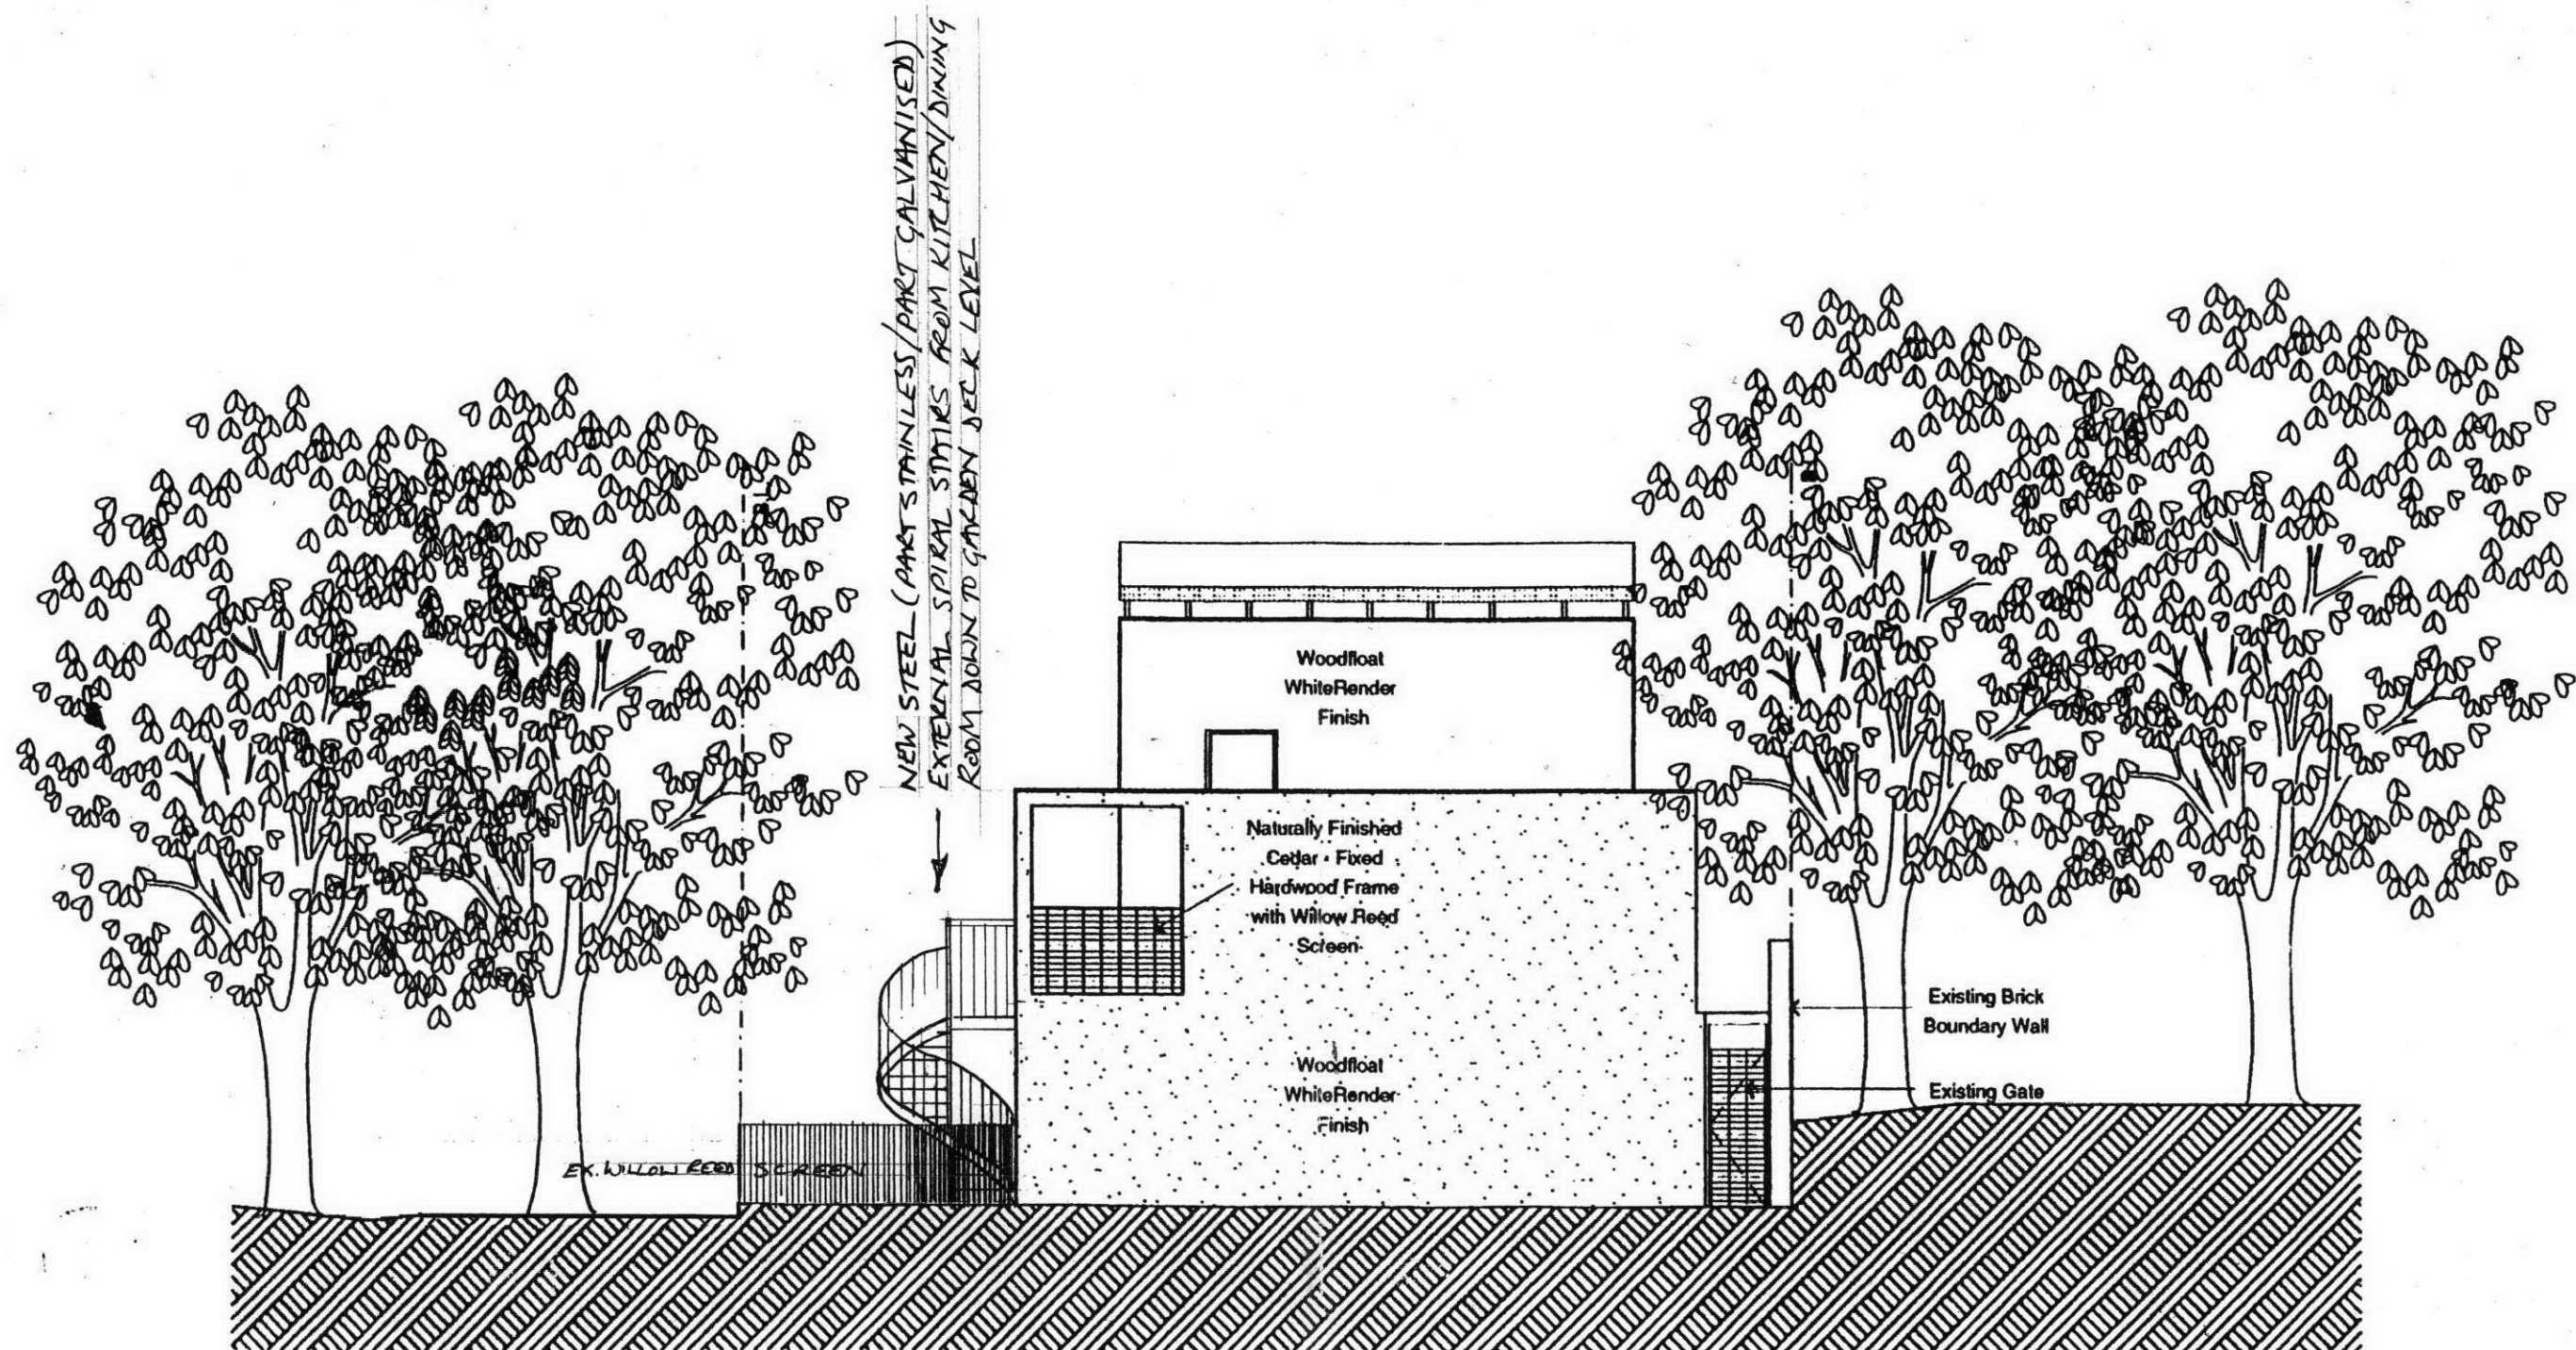

EAST ELEVATION

1:100

10 PILGRIMS LANE, HAMPSTEAD
LONDON N.W.3.


External Spiral Stair Project

1:100 scale

EAST ELEVATION

ROBERT SHAW ARCHITECTS

32 Foster Road, London W4 4NY 020 8994 1599
Fair Winds Studio, Crantock, Cornwall TR8 5RZ
shawarchitects@hotmail.com 01637 830042

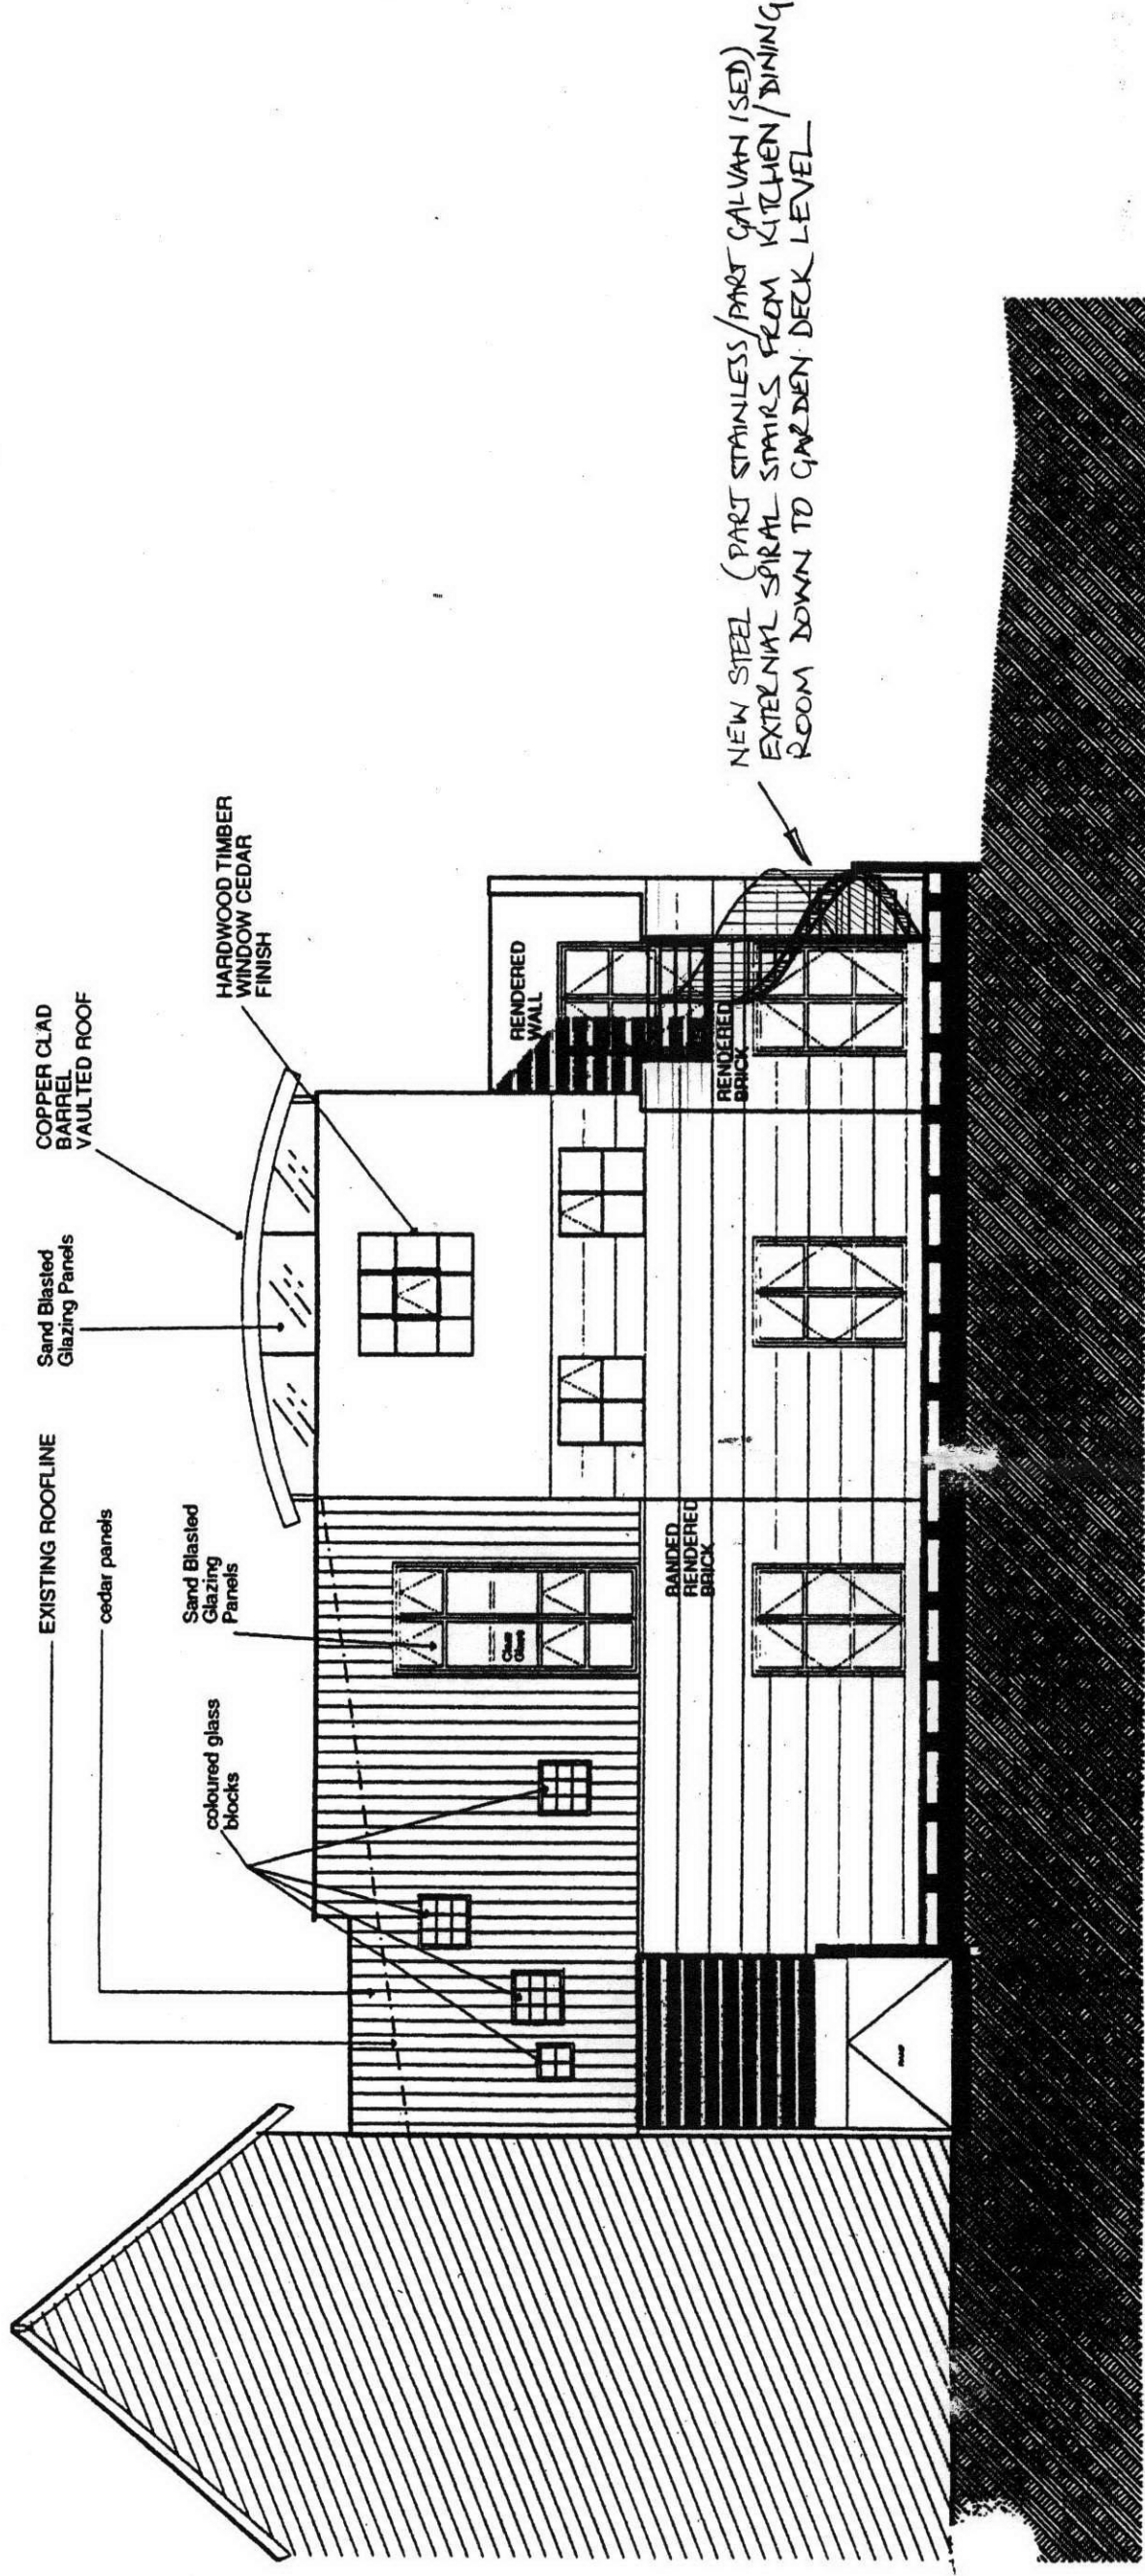

10 PILGRIMS LANE, HAMPSTEAD
LONDON N.W.3.

External Spiral Stair Project
1:100 scale SOUTH ELEVATION

ROBERT SHAW ARCHITECTS
32 Foster Road, London W4 4NY 020 8994 1599
Fair Winds Studio, Cranstock, Cornwall TR8 5RZ
shawarchitects@hotmail.com 01637 830042