



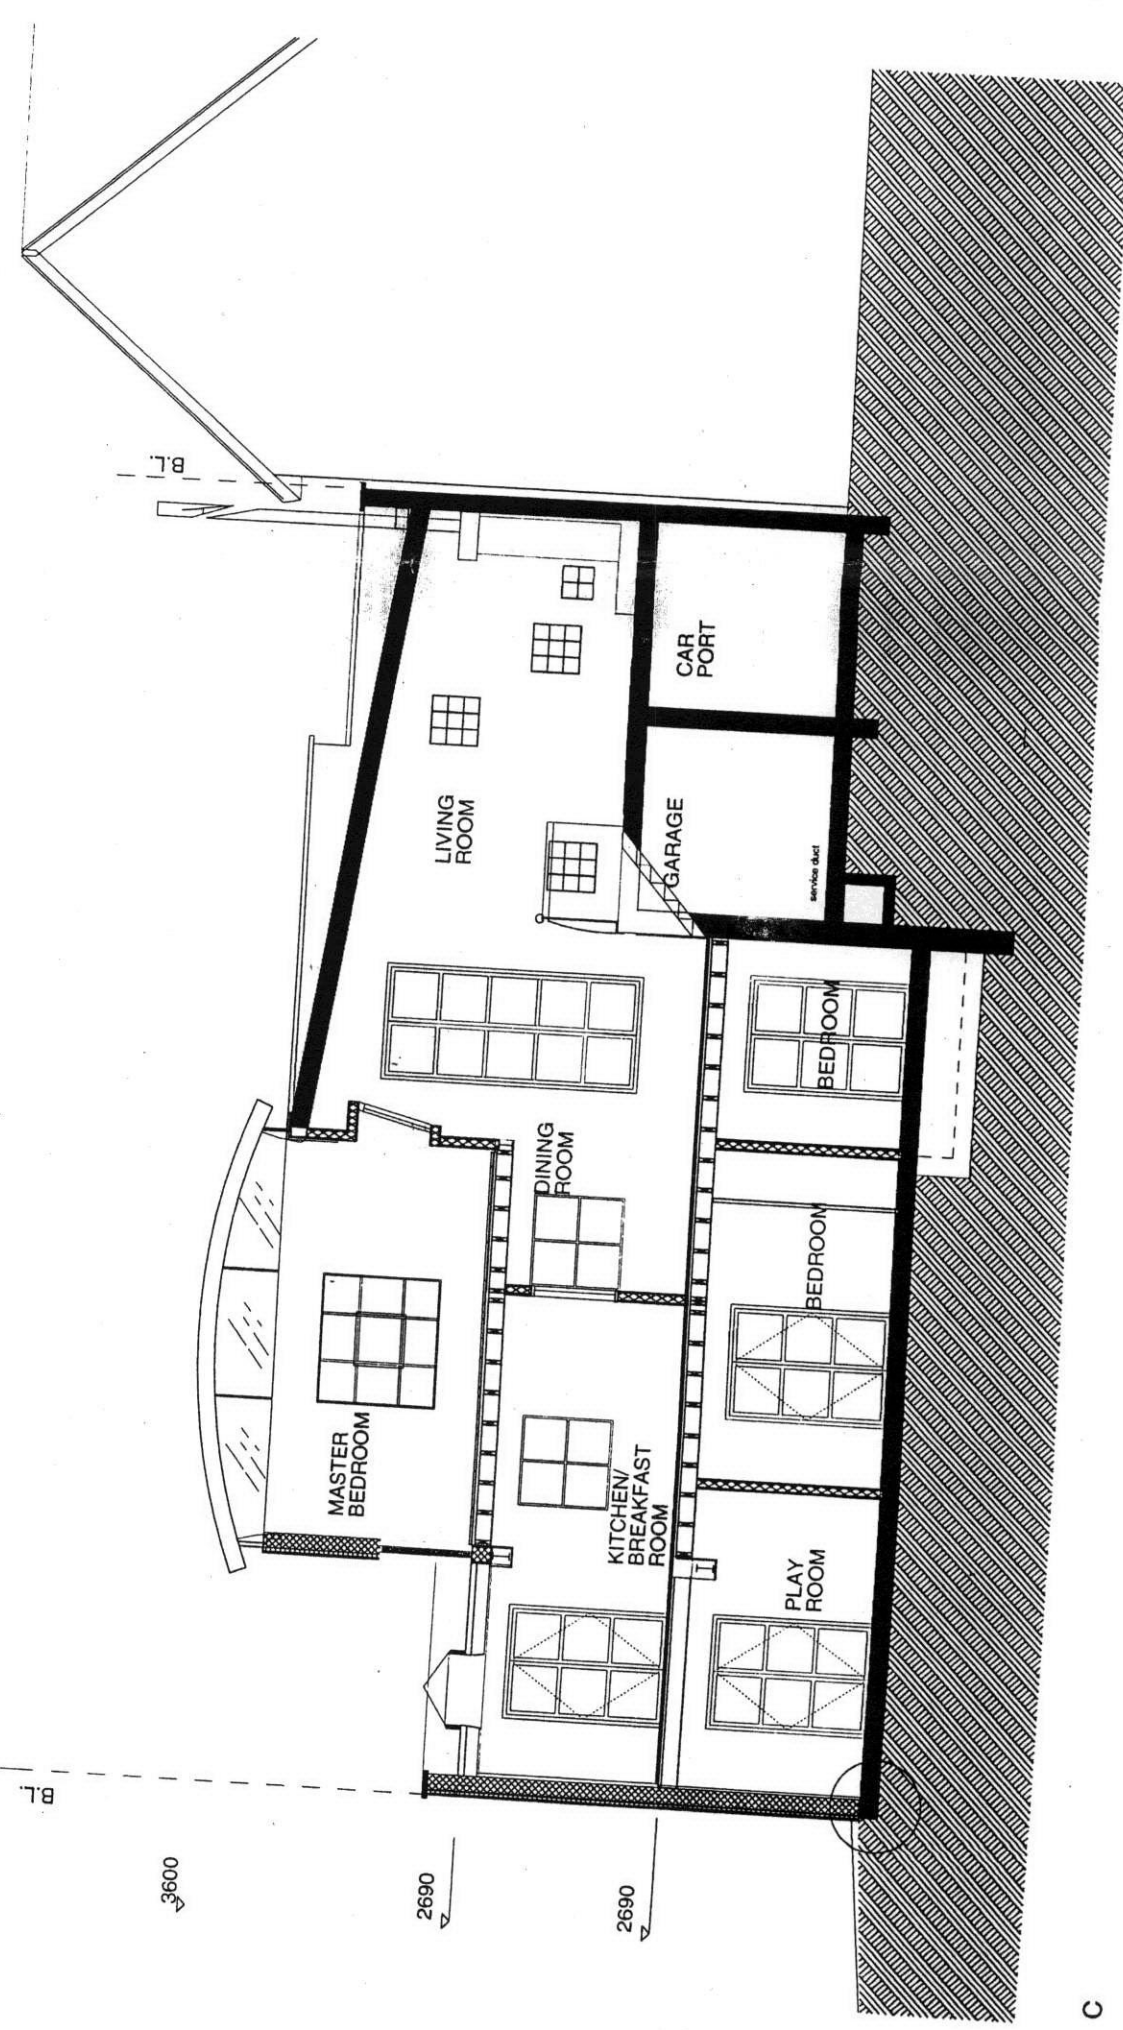

Figured dimensions only are to be taken from this drawing. All dimensions are to be checked on site before any work is put in hand. If in doubt, ask.

- EXISTING WALLS
- ADDITIONAL PARTITIONS
- WALLS TO BE REMOVED
- BLOCKWORK WALL with external insulation render or timber clad
- DRAINAGE RUNS
- MECHANICAL AIR EXTRACT

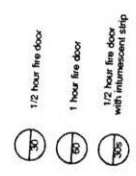

For all structural alterations, please refer to Structural Engineer's Drawings and calculations.

All drain runs and manhole positions to be agreed with Building Control Officer on site.

All drain runs to be of a minimum fall of 1:80. Drain runs to be in rigid pipes using bedding class B (Part H, diagram 8.)

NOTE: Where applicable, fire dampers are to be provided when a kitchen extract vent passes through a fire wall and crosses an habitable room.

All compartment structures to conform to min 1 hour fire resistance.

All floor structures will conform to 1/2 hour fire resistance.



REV	DESCRIPTION	DRAWN	DATE	CHECKED
G	BUILDING CONTROL	JS	05.02.99	
F	BUILDING CONTROL	JS	03.02.99	

FLOOR 12
58 - 60 FITZROY STREET
LONDON W1P 5HT
TEL: 0171 383 3022
FAX: 0171 383 3044

SPENCE HARRIS HOGAN
Architects-Interior-Design Consultants

BICKENHALL ENGINEERING LTD

10 PILGRIMS LANE, NW3

PROPOSED DETAILS

DATE DEC 98

LONG SECTION

003