


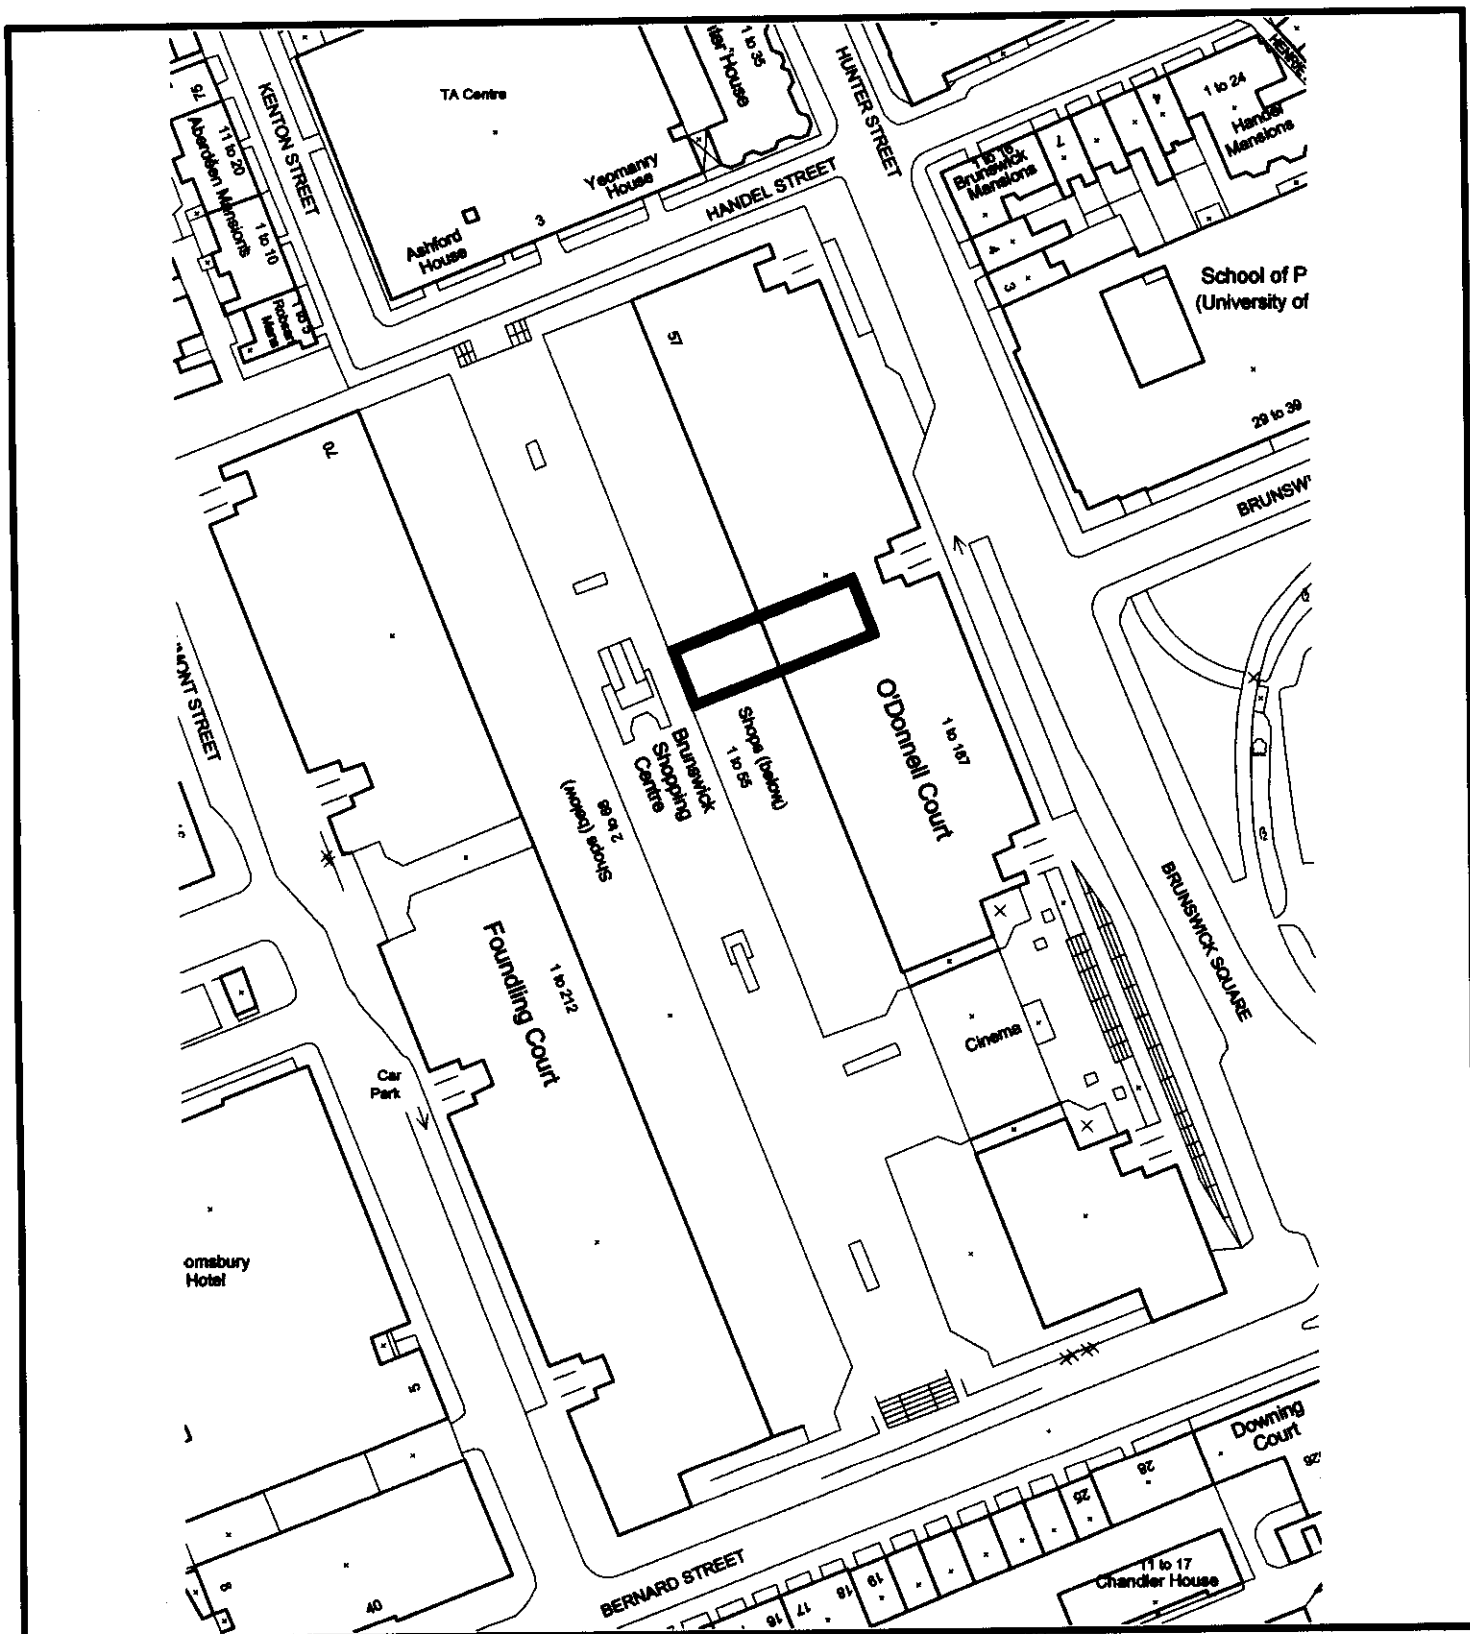

**SITE LOCATION PLAN - Unit 37, The Brunswick Centre, London, WC1N.**



**Rapleys**

Commercial Property  
and Planning Consultants

Maddox House, 1 Maddox Street, LONDON. W1S 2PZ  
National Tel: 0870 777 6292 Fax: 020 7439 7678

Also at Bristol, Edinburgh, Huntingdon and Manchester



SCALE  
**1:1250**

PLAN NO  
**615/WC1/32/1**  
**1**

This map is for identification purposes only and should not be used for navigation.  
Reproduced by permission of Geographers' A-Z Map Co. Ltd. Licence No. A0347.  
This product includes mapping data licensed from Ordnance Survey® - © Crown Copyright 2001.  
Licence No. 100017302 and © Crown Copyright, All rights reserved. Licence No. ES 100004619