


CONTRACTORS MUST CHECK ALL DIMENSIONS ON SITE. ONLY FIGURED DIMENSIONS ARE TO BE WORKED FROM. DISCREPANCIES MUST BE REPORTED TO THE ARCHITECT BEFORE PROCEEDING.
© THIS DRAWING IS COPYRIGHT.

NOTES

Reuse existing Door and update to automated opening

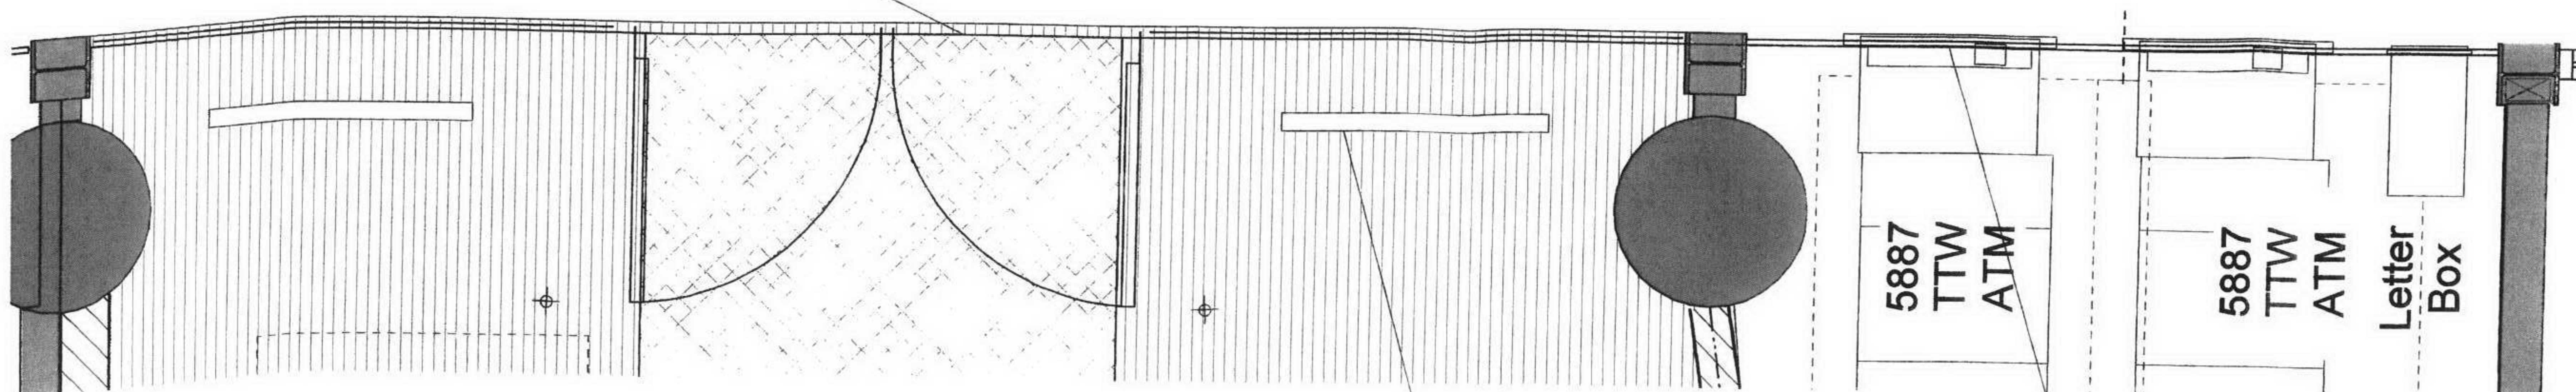

Window
Marketing 900x1800

ATM through glazing element:
-sealed with silicon
-edge of ATM overlapping silicon joint

Item A - Standard Reciprocity Panel.



Panel size - 720mm x 487mm x 37mm
In some situations the widths will need to be less than 720mm, this will be for applications where the vinyl is applied to glazing with silicone joints to the ATM apertures.

REVISION	DRN	CHKD	DATE

A&Q
PARTNERSHIP

CLIENT
Corporate Real Estate
HSBC Holdings plc

PROJECT
HSBC Brunswick Centre
Russell Square

DRAWING
Detailed Shopfront Plan

SCALE
1:200 @ A3
1:100 @ A1

DATE
14 March 2007

DRAWN BY MJ

CHECKED BY

A&Q PARTNERSHIP (LONDON) LTD

THE LUX BUILDING 2 - 4 HICKTON SQUARE, LONDON N1 6HJ

T 0207-613 2644 F 0207-613 2642 E london@a&q.co.uk

All Facade Details as in Landlords Contractors Plans provided:
-Cemplas 2370 210
-Cemplas 2370 DWG 003
-WRC Architectural Glass LTDC186 DET 074