


TYPICAL SECTION

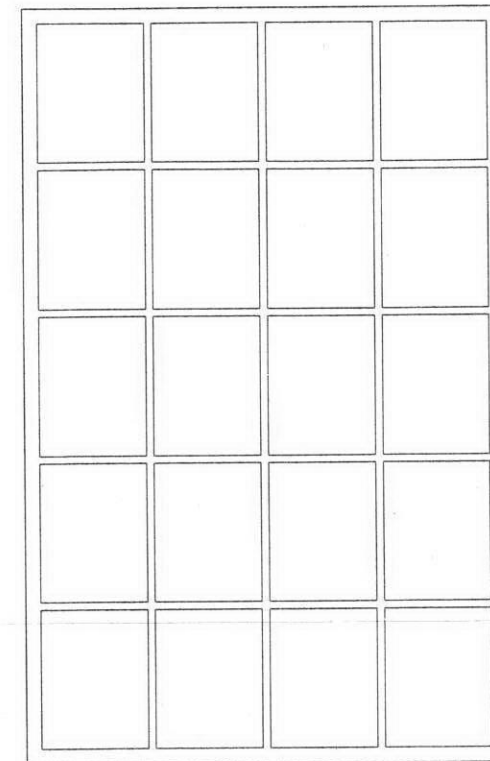

TYPICAL ELEVATION

REMOVE ALL OPENING GEAR. REMOVE ALL GLAZING. CLEAR OUT ALL BEDDING PUTTIES, RE-FIX GLAZING BEADS. FILL BETWEEN BEAD and FRAME WITH BITUMEN BASED MASTIC - DRILL and TAP FRAMES TO OPENING LIGHTS and SCEW FIX SHUT. INTAKE and EXTRACT LOUVRE TO BE FIXED TO HARDWOOD LINING/SURROUND FIXED TO INTERNAL REVEAL. NOTE:- LOUVRE TO BE POWDER COAT FINISH RAL 7001. SEE ALSO MECHANICAL SERVICES DETAILS.

READ THIS DRAWING IN CONJUNCTION WITH DRAWING No. 06600/12/PL05 FOR LOCATION OF WINDOWS AFFECTED BY THE LOUVRE INSTALLATION.

RECEIVED  
14 MAY 2007

**BBF Fielding**  
Architecture  
41 CHOBHAM ROAD, WOKING, SURREY. GU21 6JD  
Tel : 01483 764407 Fax : 01483 763728  
email : mail @ bbf-fielding.co.uk

CLIENT  
**BT** British Telecommunications plc

PROJECT  
PROPOSED OPENREACH HQ  
123 JUDD STREET  
LONDON. W1H 9NP

DRAWING TITLE  
TYPICAL DETAIL AT  
WINDOW / LOUVRE  
INTAKE and EXTRACT

DATE MAY 2007	SCALE 1:20
DRN. DH	CHK. -
CAD REF. as drg. no.	REV. -
JOB / DRAWING No. 06600/12/PL07	REV. -