



SURVEY

FRONT ELEVATION

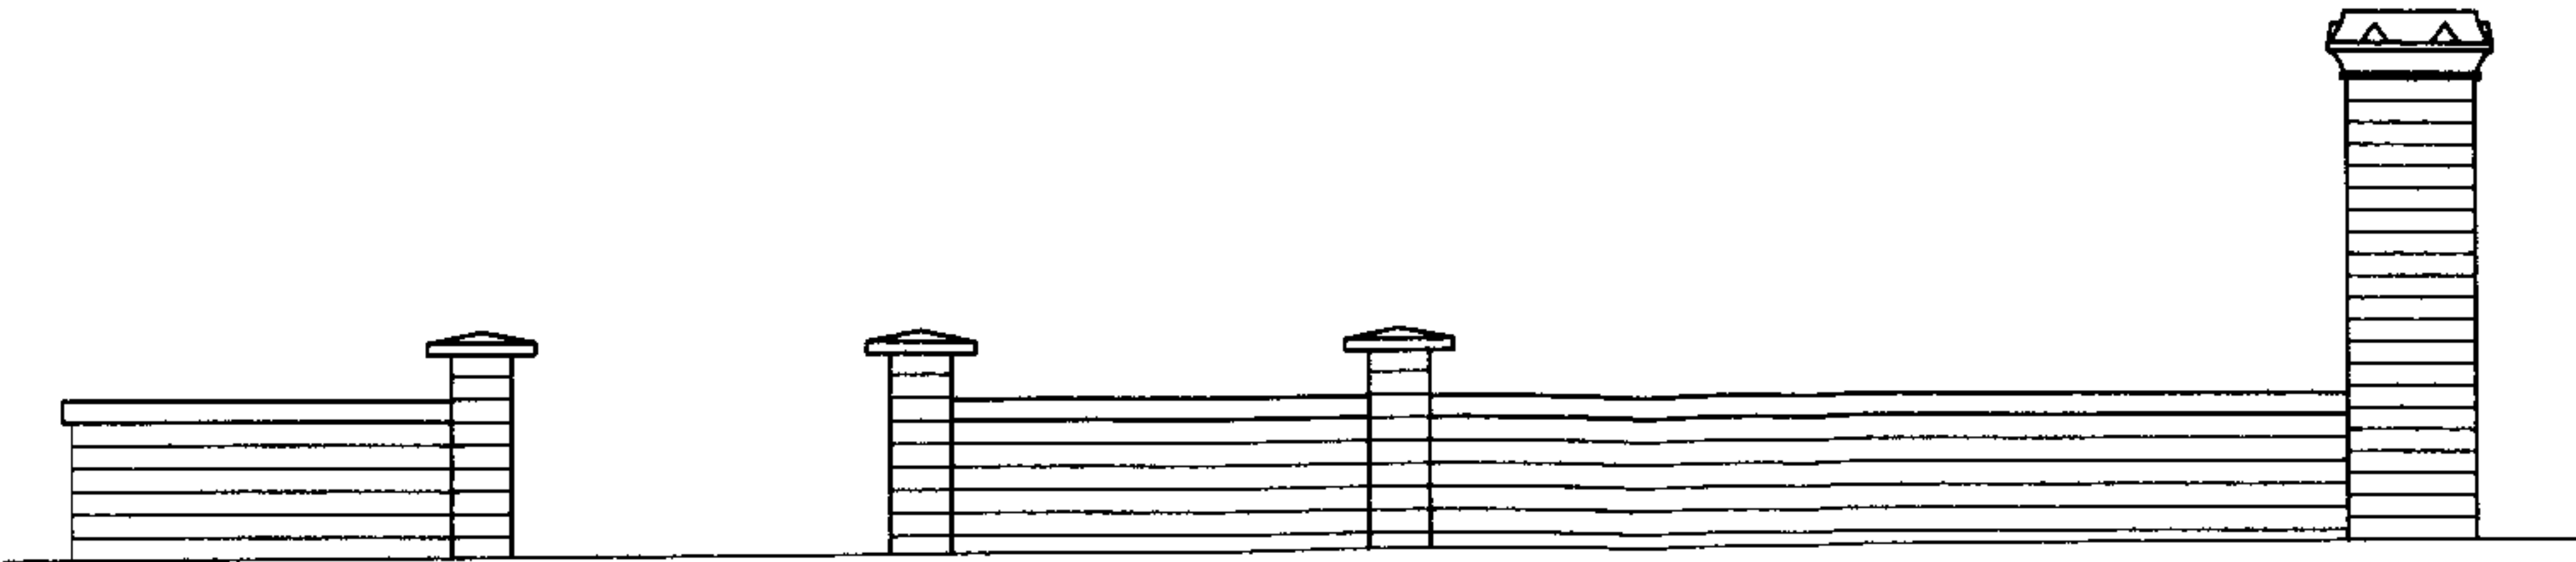

STREET LEVEL

PLAN

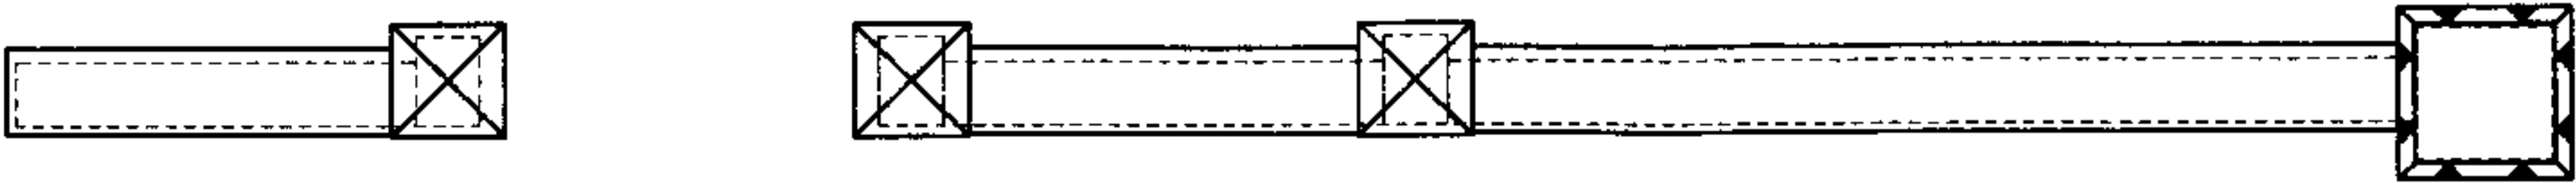

N O T E S

DO NOT SCALE FROM THIS DRAWING
ALL DIMENSIONS ARE IN MILLIMETRES


RECEIVED
16 APR 2007

MATTEO SOTTI
207 GOLDMUSK TERRACE
PLAN A

1:50

PROPOSED

FRONT ELEVATION

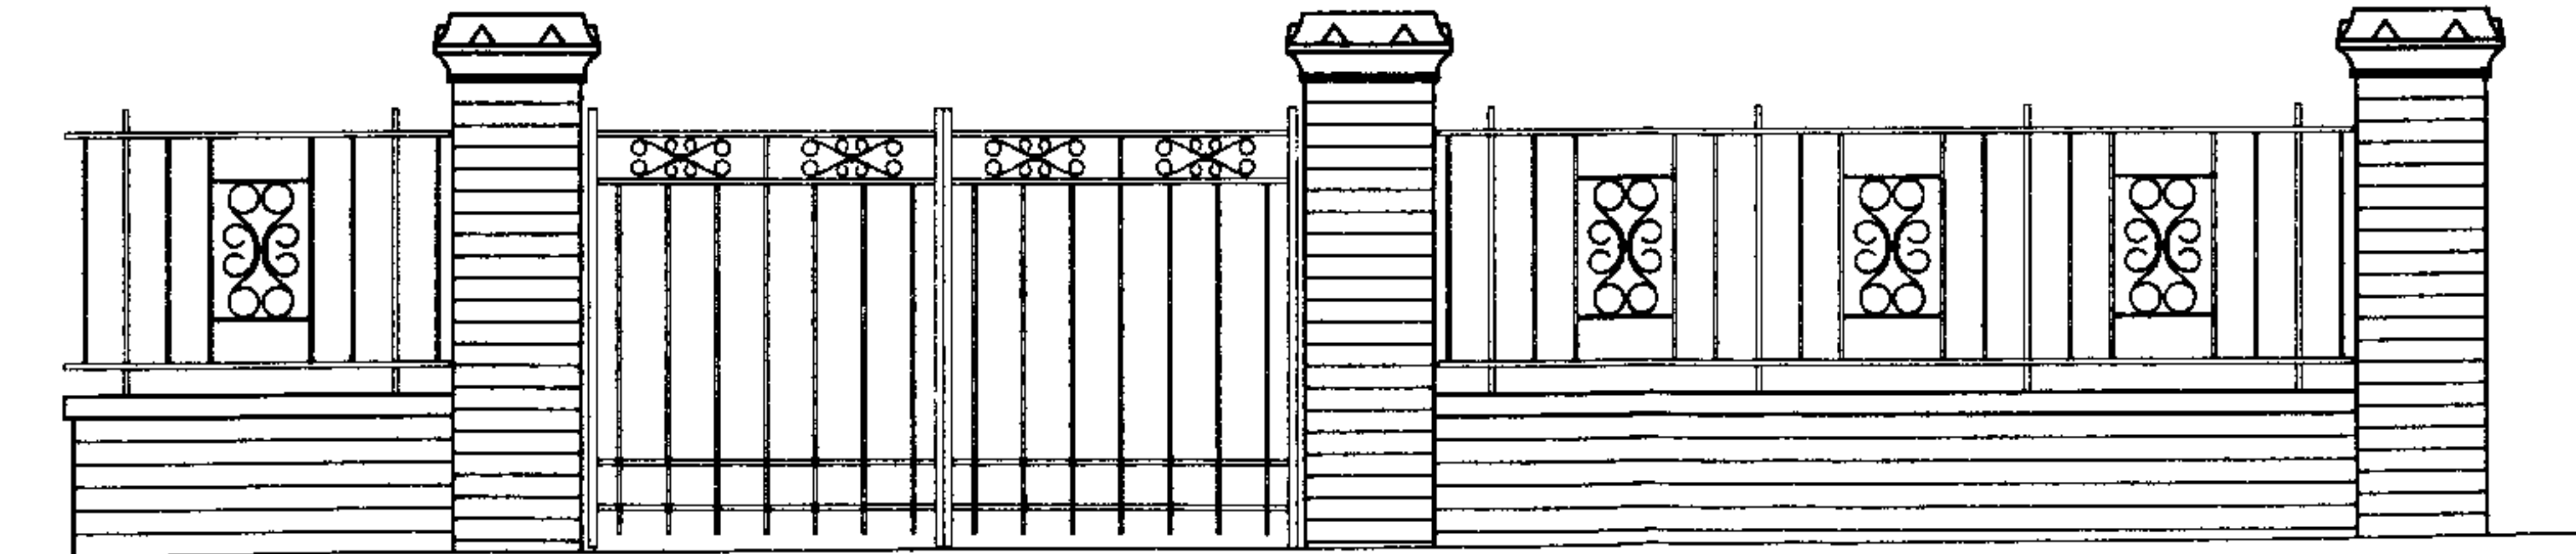

STREET LEVEL

PLAN

