


CARTILEVER

Belsize Road outside No.123/125. NW6 4AD

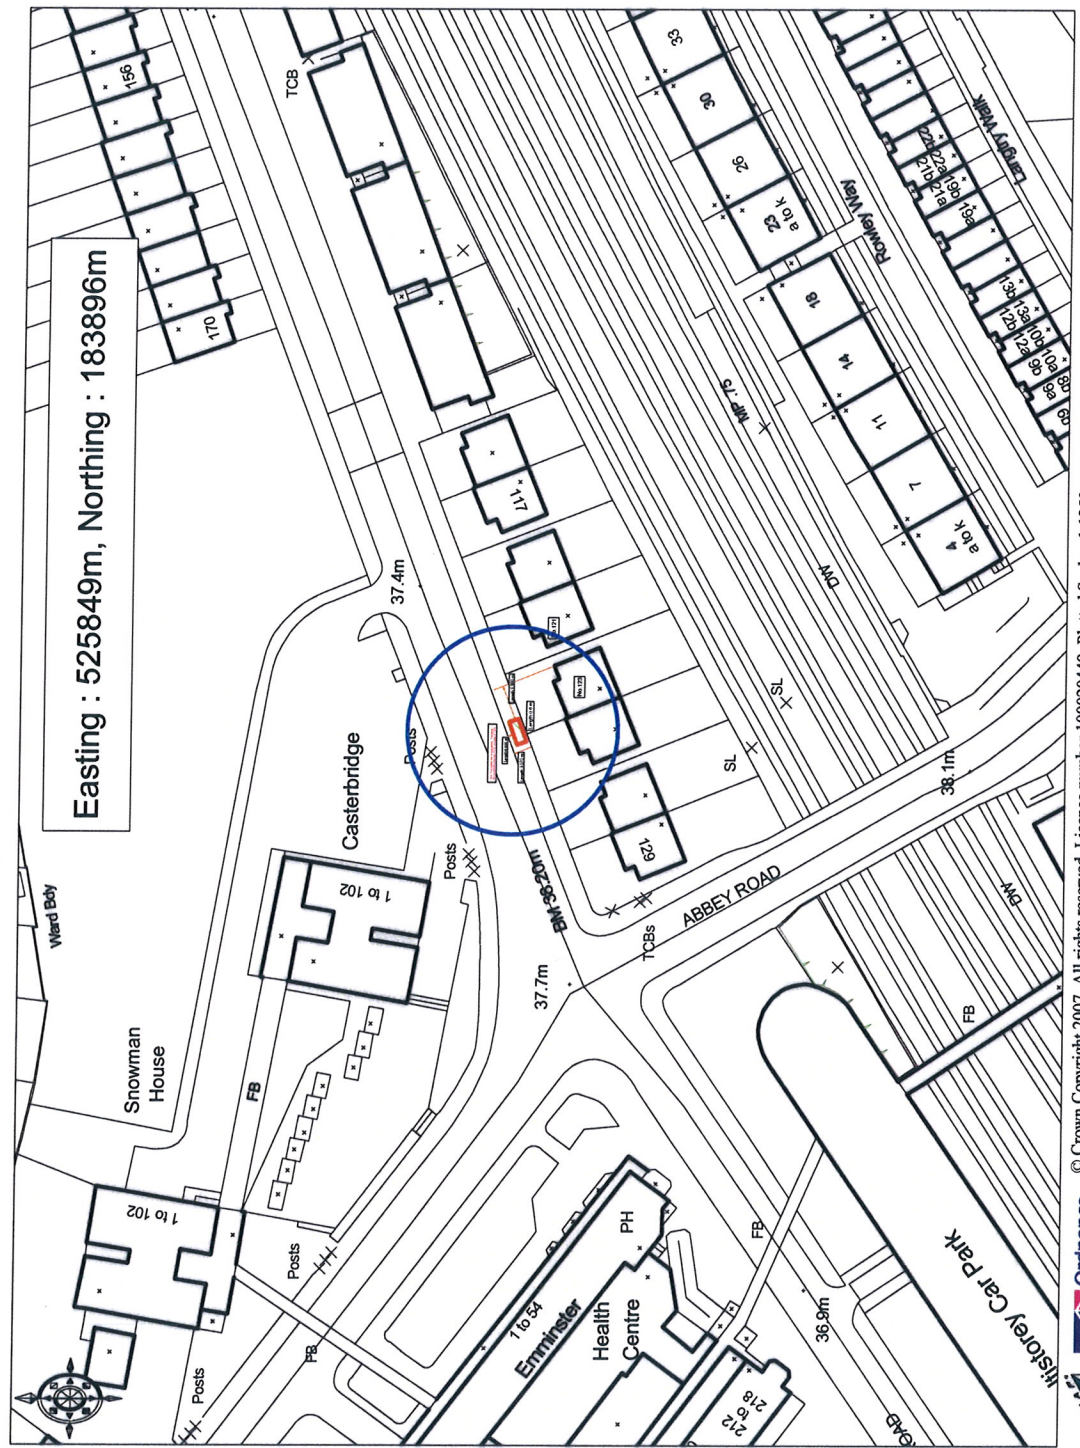

© Crown Copyright 2007. All rights reserved. Licence number 100020449, Plotted Scale - 1:1250



London Borough of Camden *Cam 0160AB*