

Client:	Structural Consultant:	Services Consultant:	Cost Consultant:	Project Manager:	Date:	Scale:
Great Ormond Street Hospital NHS Trust	WSP	WSP	Gardiner+Theobald	Gardiner+Theobald	30.04.07	1:200 @ A1 1:400 @ A3
Project title:	Drawing title:				Project number:	Drawing number: Revision:

Phase 2

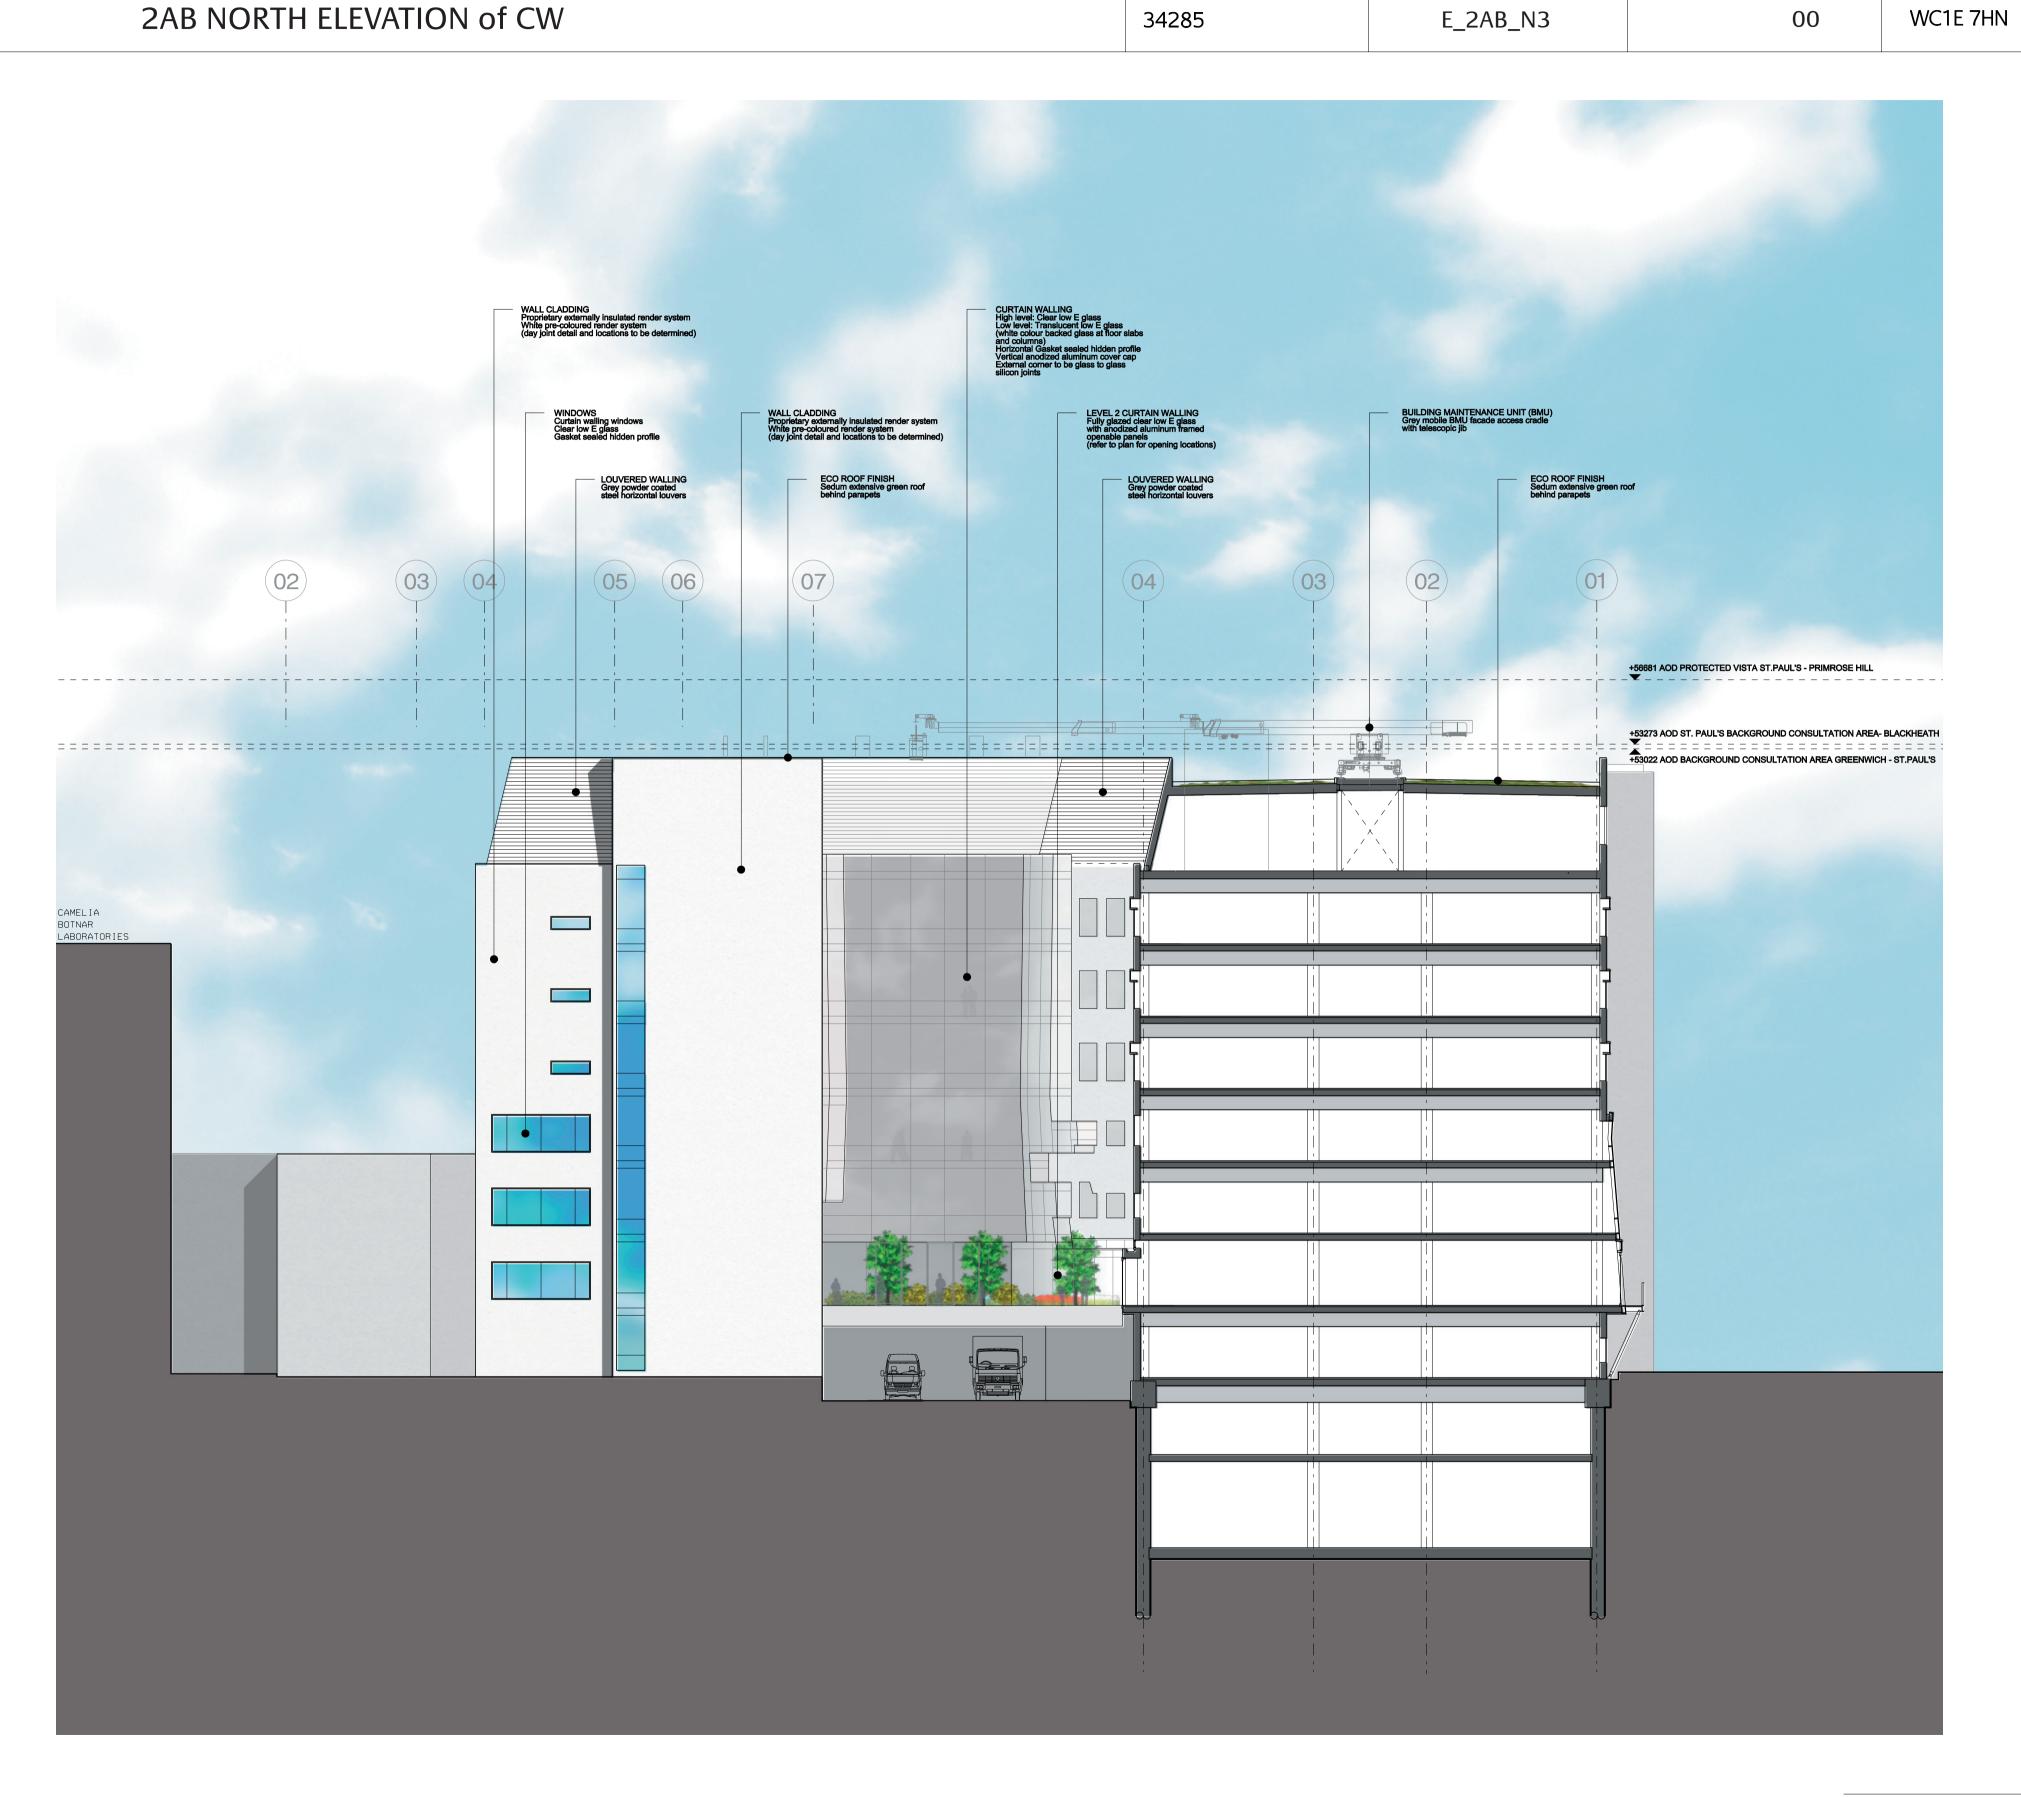

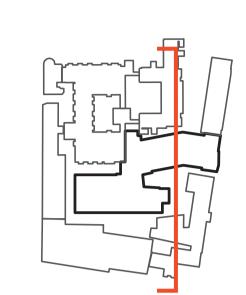



T 020 7637 0181

F 020 7637 8740

info@ldavies.com

www.ldavies.com

Drawing title:

Brook House

London

Torrington Place