



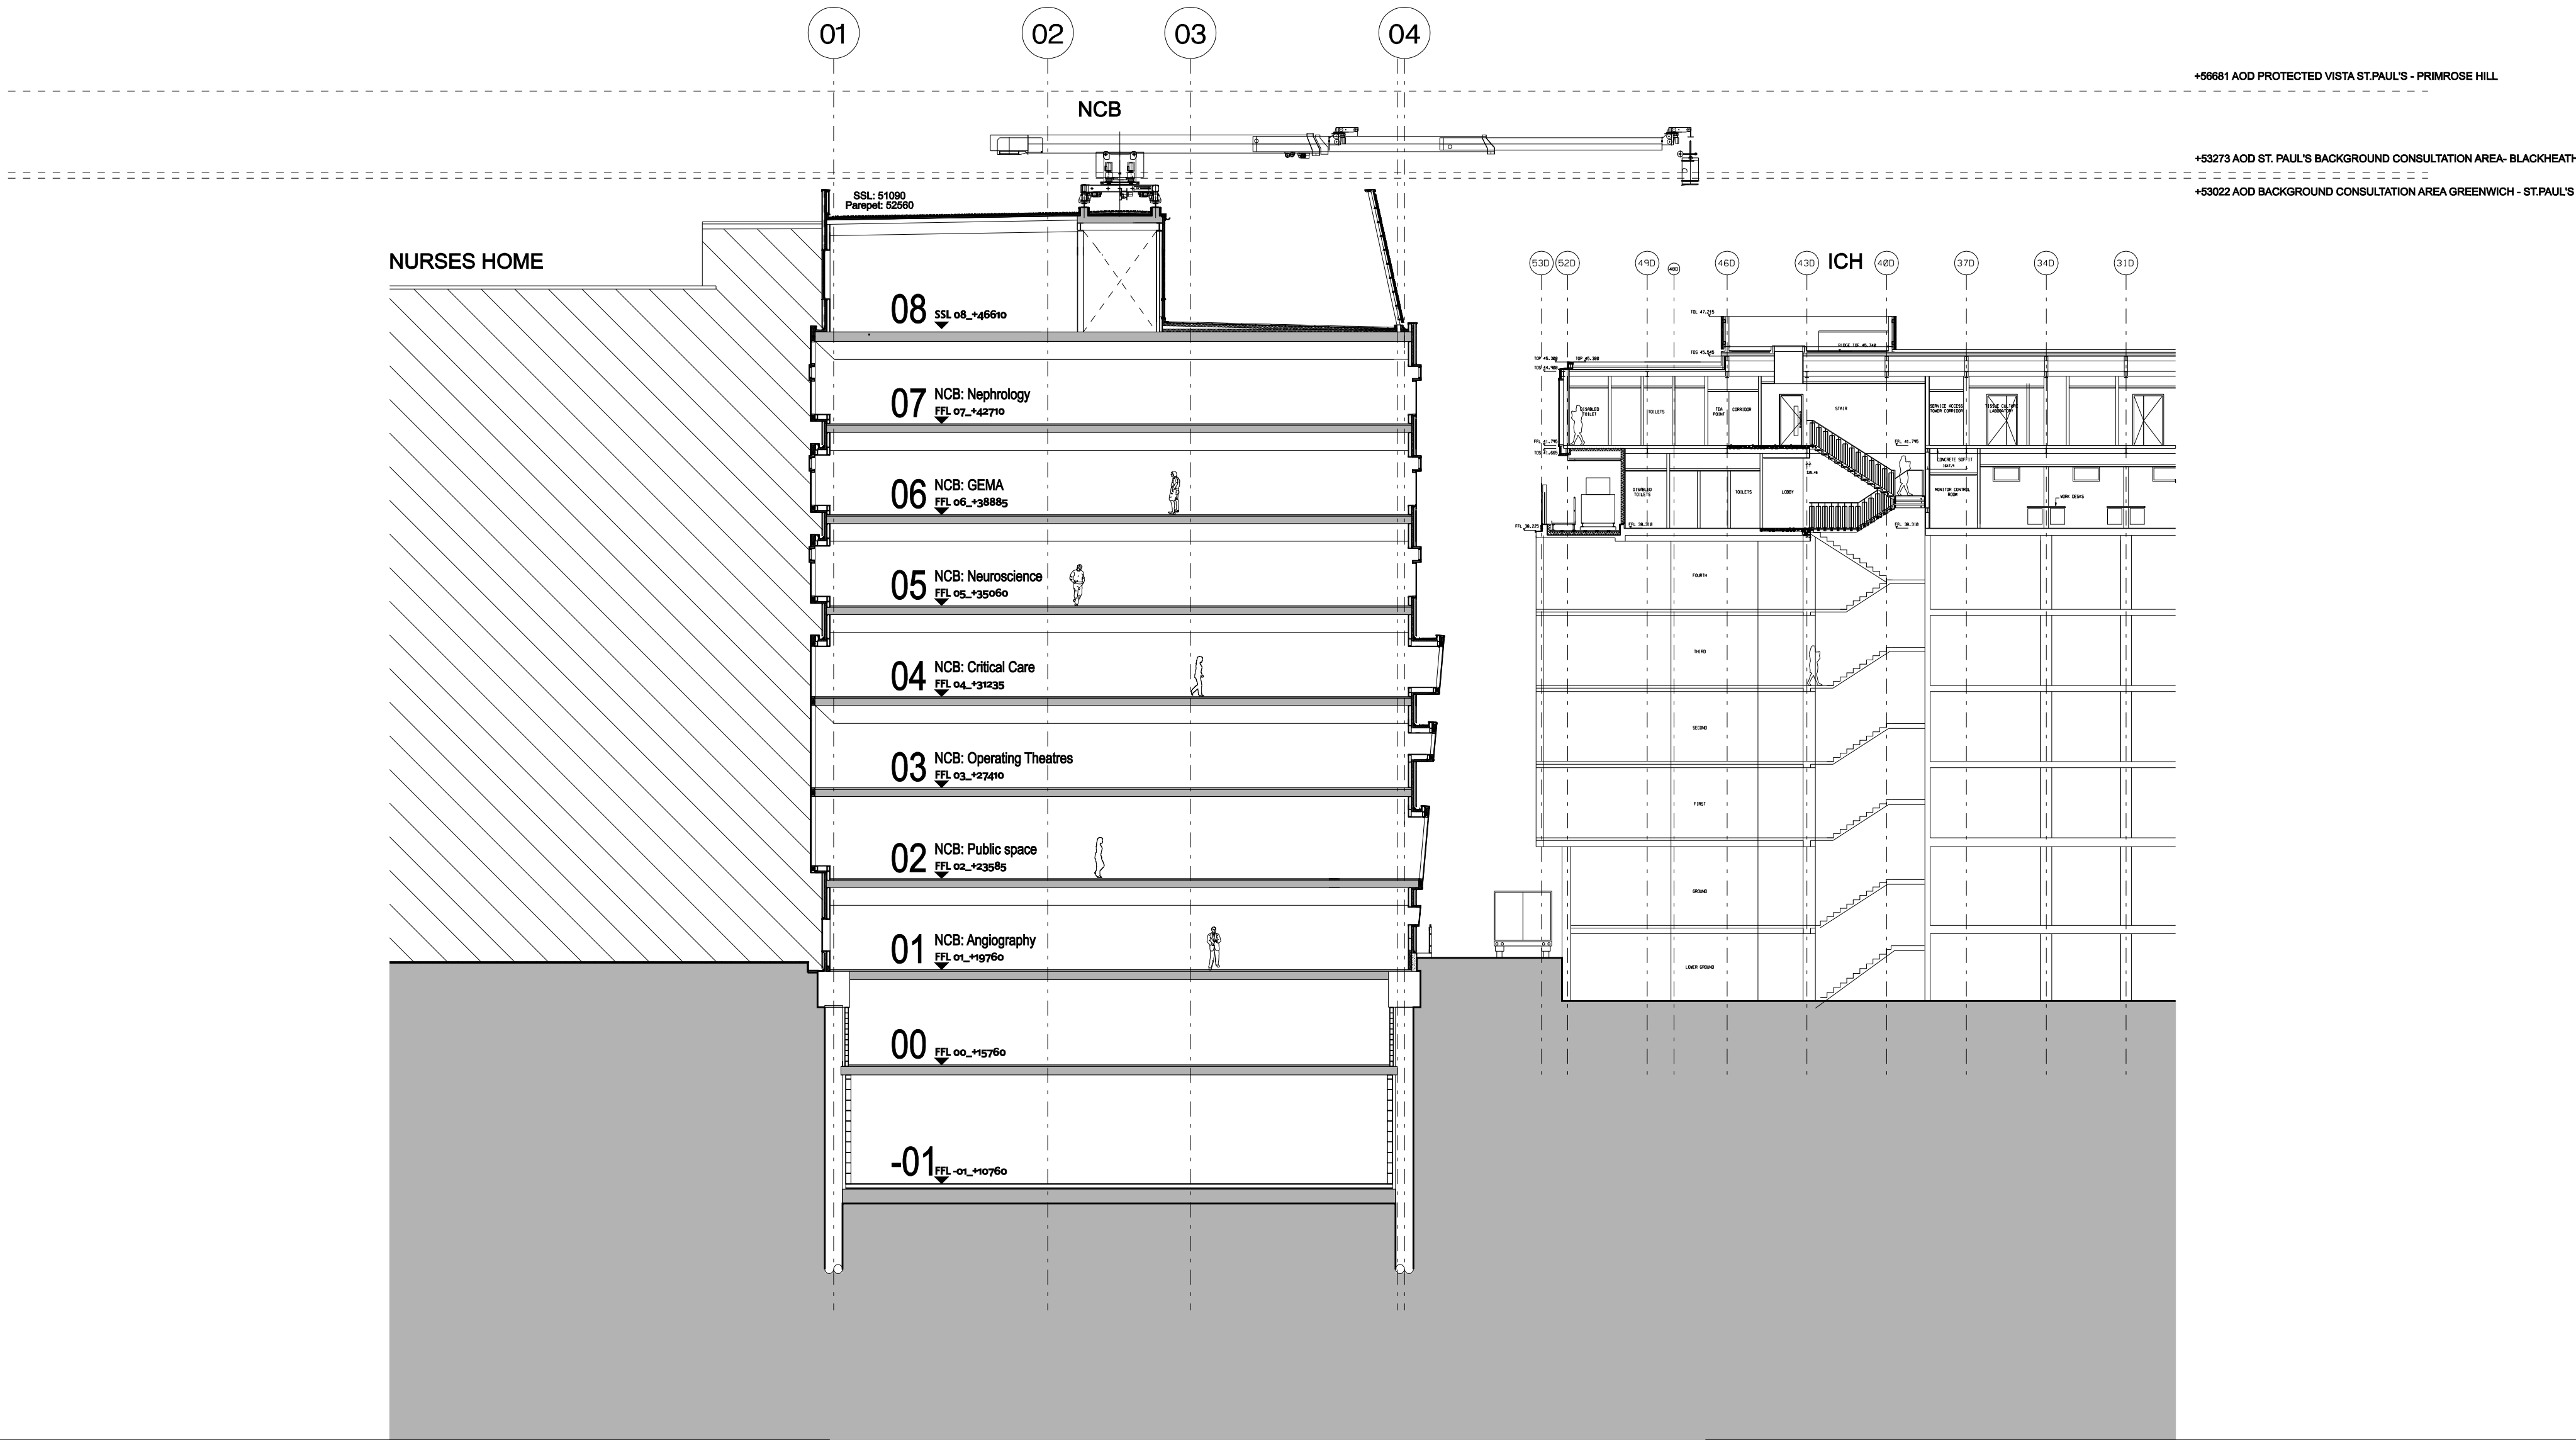

Client: Great Ormond Street Hospital NHS Trust	Structural Consultant: WSP	Services Consultant: WSP	Cost Consultant: Gardiner+Theobald	Project Manager: Gardiner+Theobald	Date: 26.01.07	Scale: A1_1:200 - A3_1:400	Brook House Torrington Place London WC1E 7HN	T 020 7637 0181 F 020 7637 8740 info@ldavies.com www.ldavies.com	<div>llewelyn davies yeang</div> <div>architecture planning design</div>
Project title: Phase 2	Drawing title: Section C-C				Project number: 34285	Drawing number: S_2A_CC	Revision: 03		

Legend


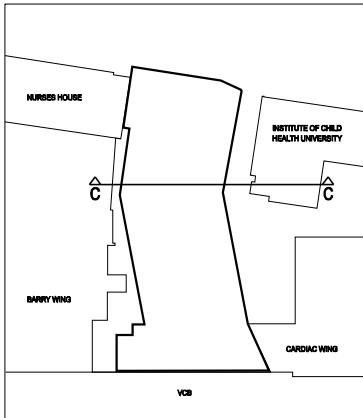


Drawing title:

Section C-C

Client: Great Ormond Street Hospital NHS Trust	Structural Consultant: WSP	Services Consultant: WSP	Cost Consultant: Gardiner+Theobald	Project Manager: Gardiner+Theobald	Date:	Scale: A1_1:200 - A3_1:400	Brook House Torrington Place London WC1E 7HN	T 020 7637 0181 F 020 7637 8740 info@ldavies.com www.ldavies.com	<div>llewelyn davies yeang</div> <div>architecture planning design</div>
Project title: Phase 2	Drawing title: Section D-D				Project number: 34285	Drawing number: S_2A_DD	Revision: 03		

Legend

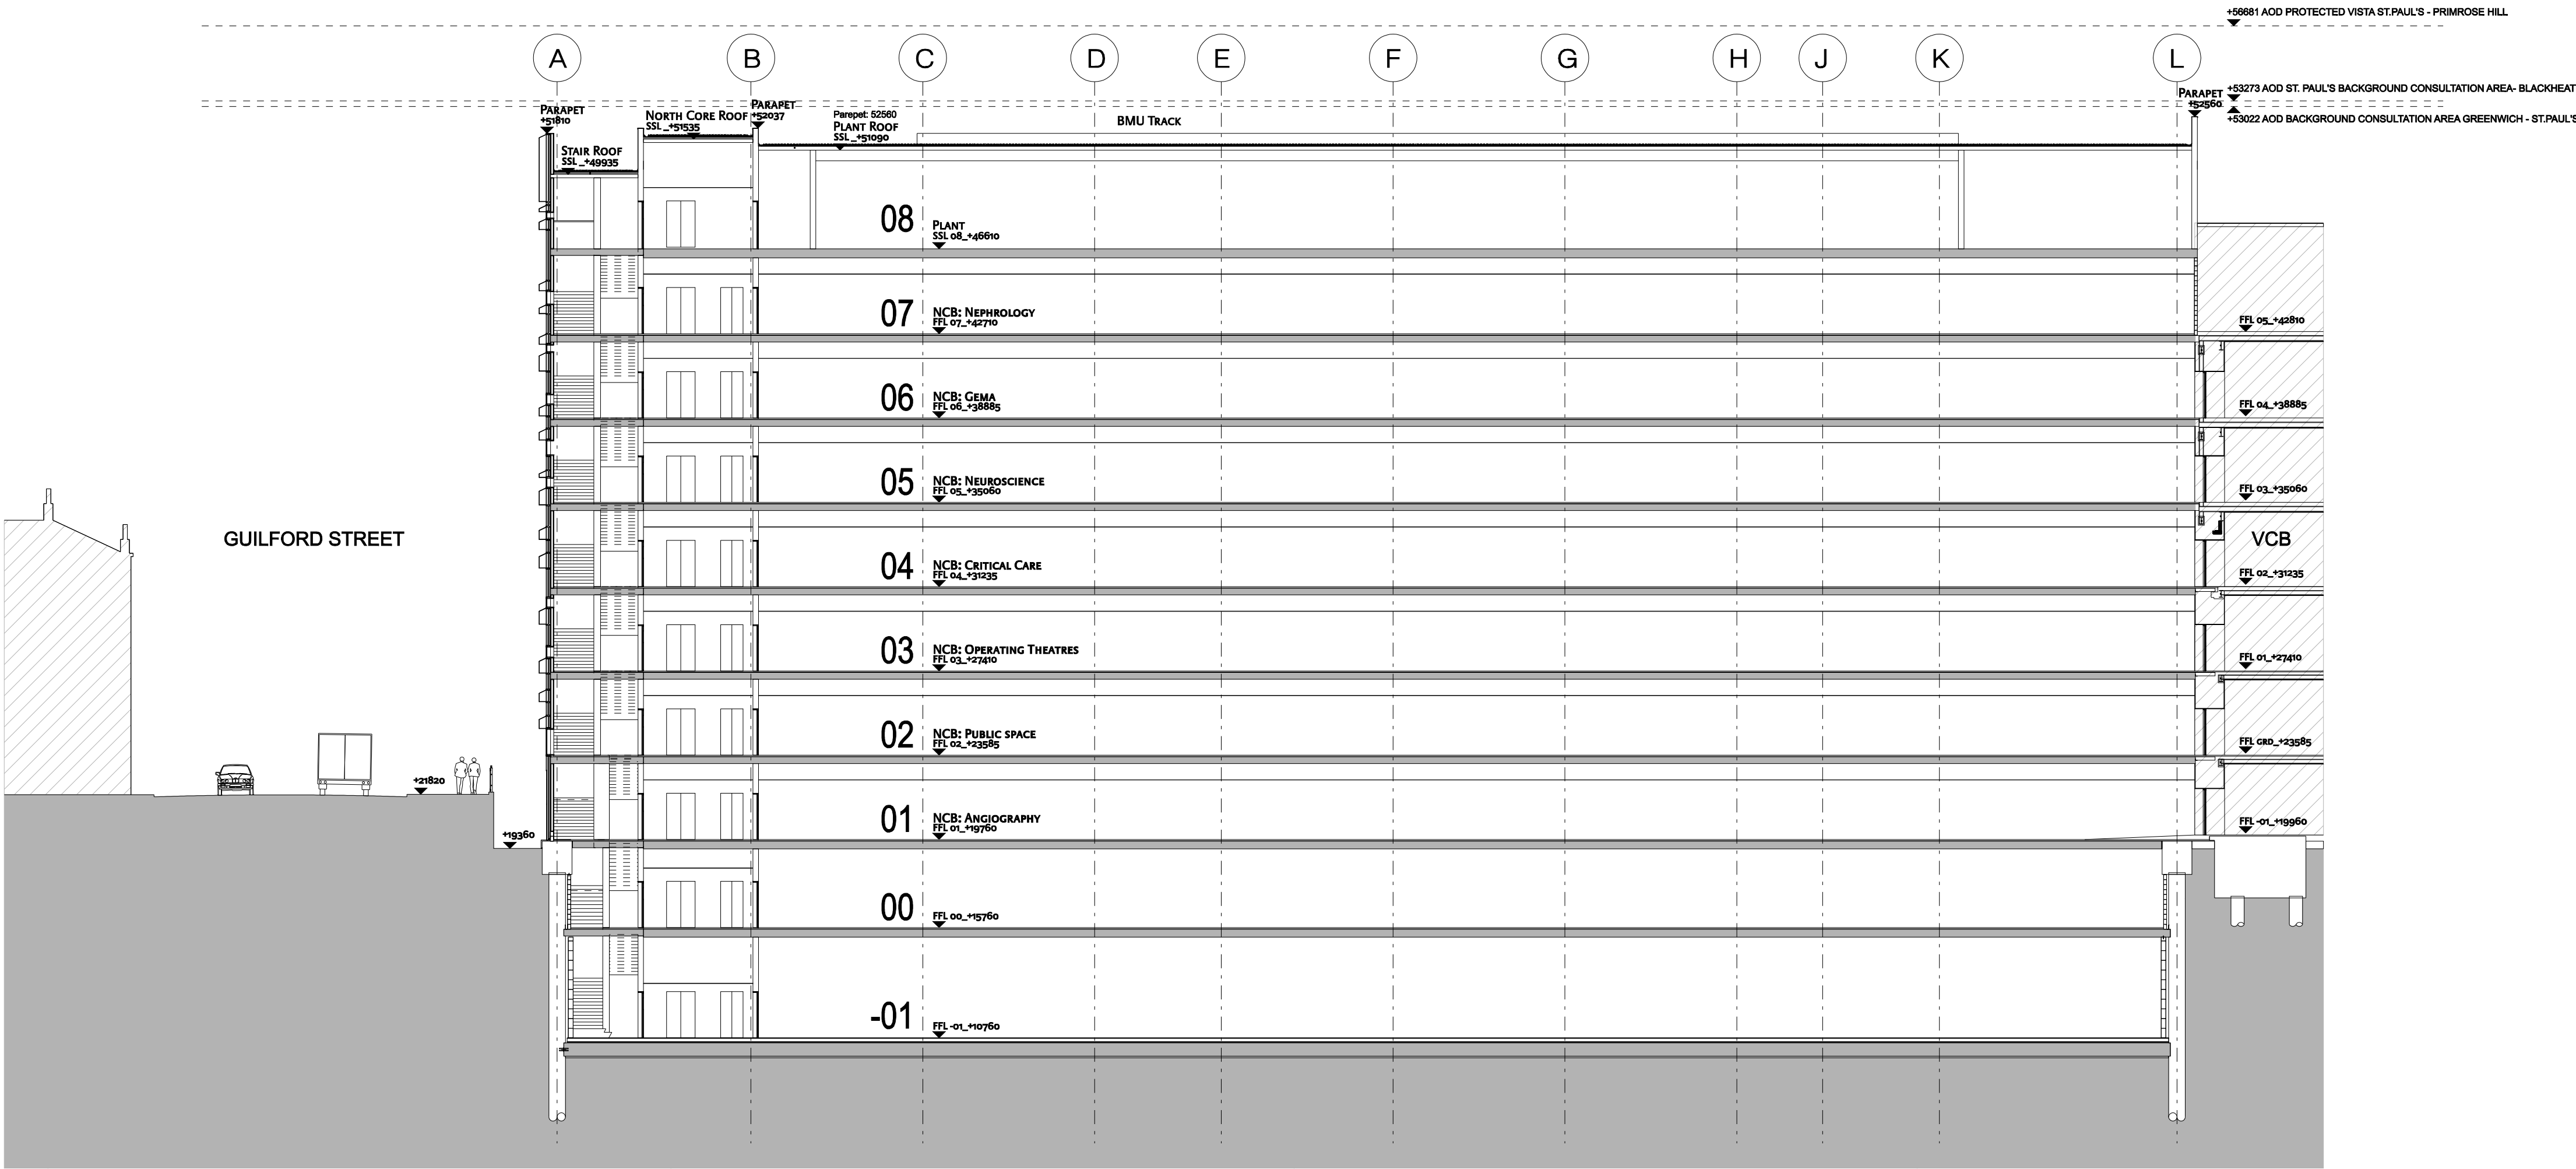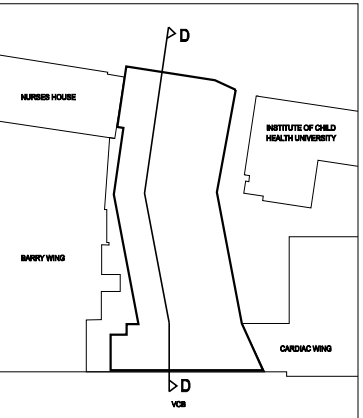

Drawing title:

Section D-D



