


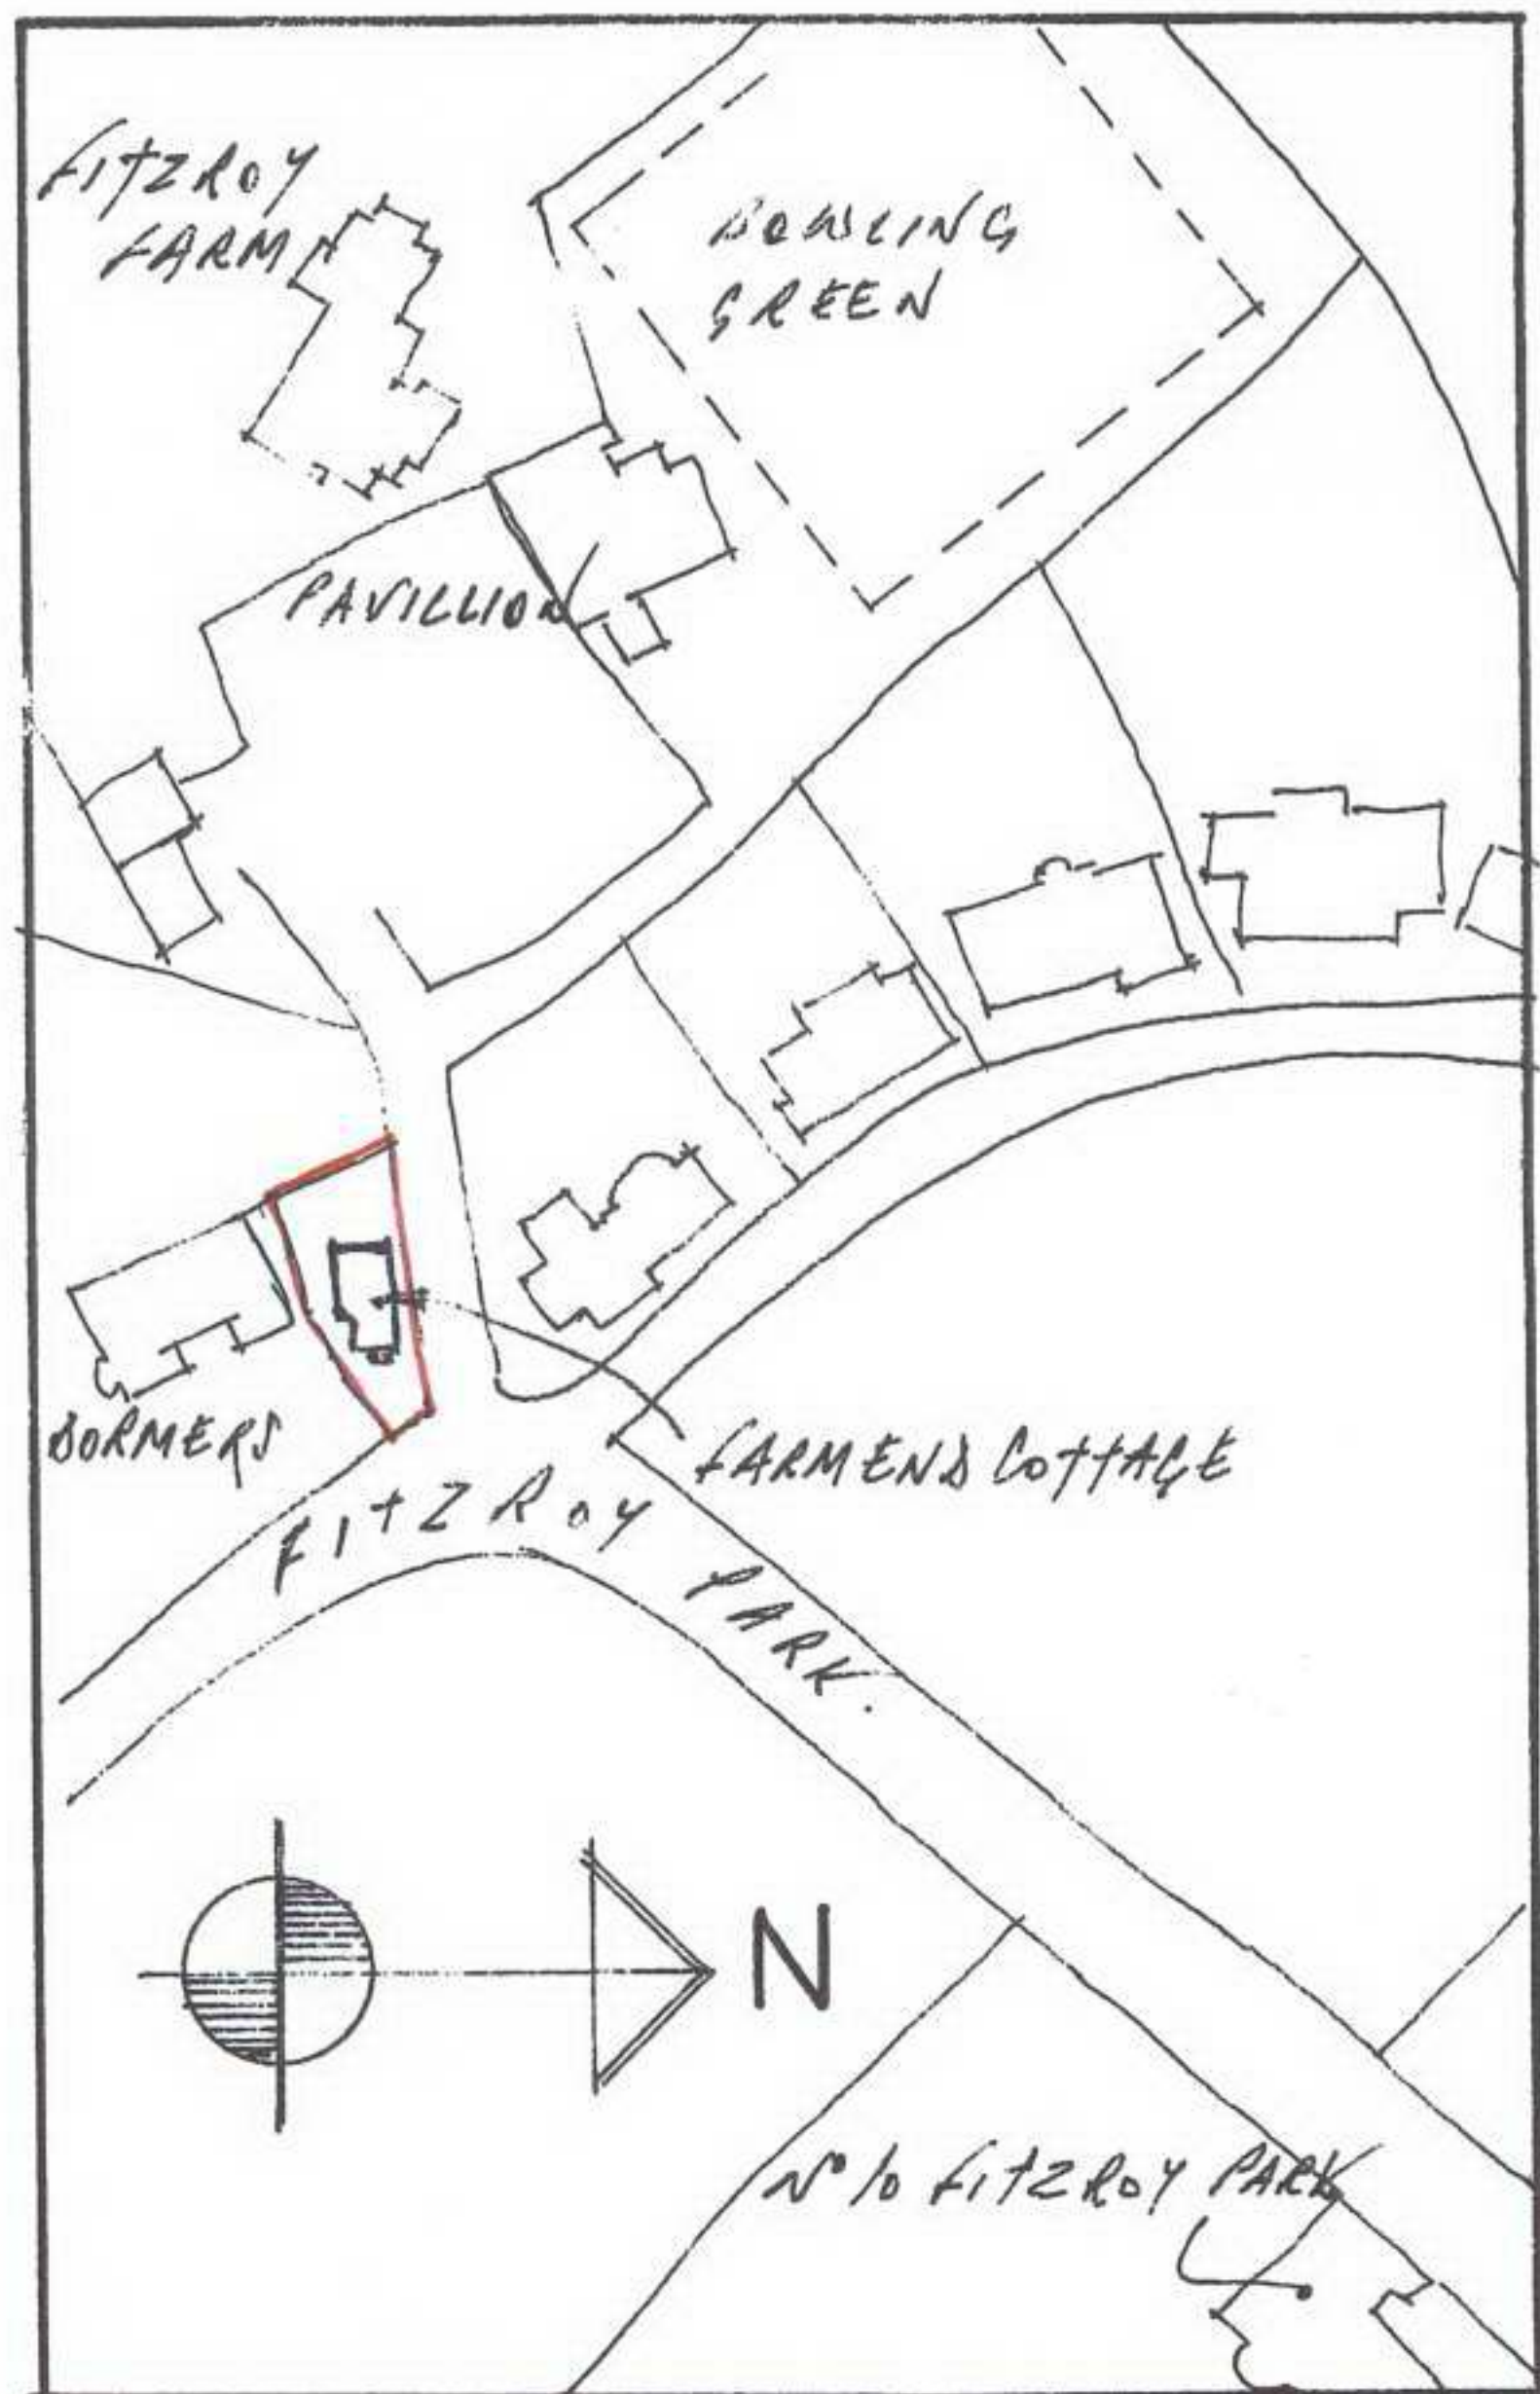

SITE PLAN 1:1250