

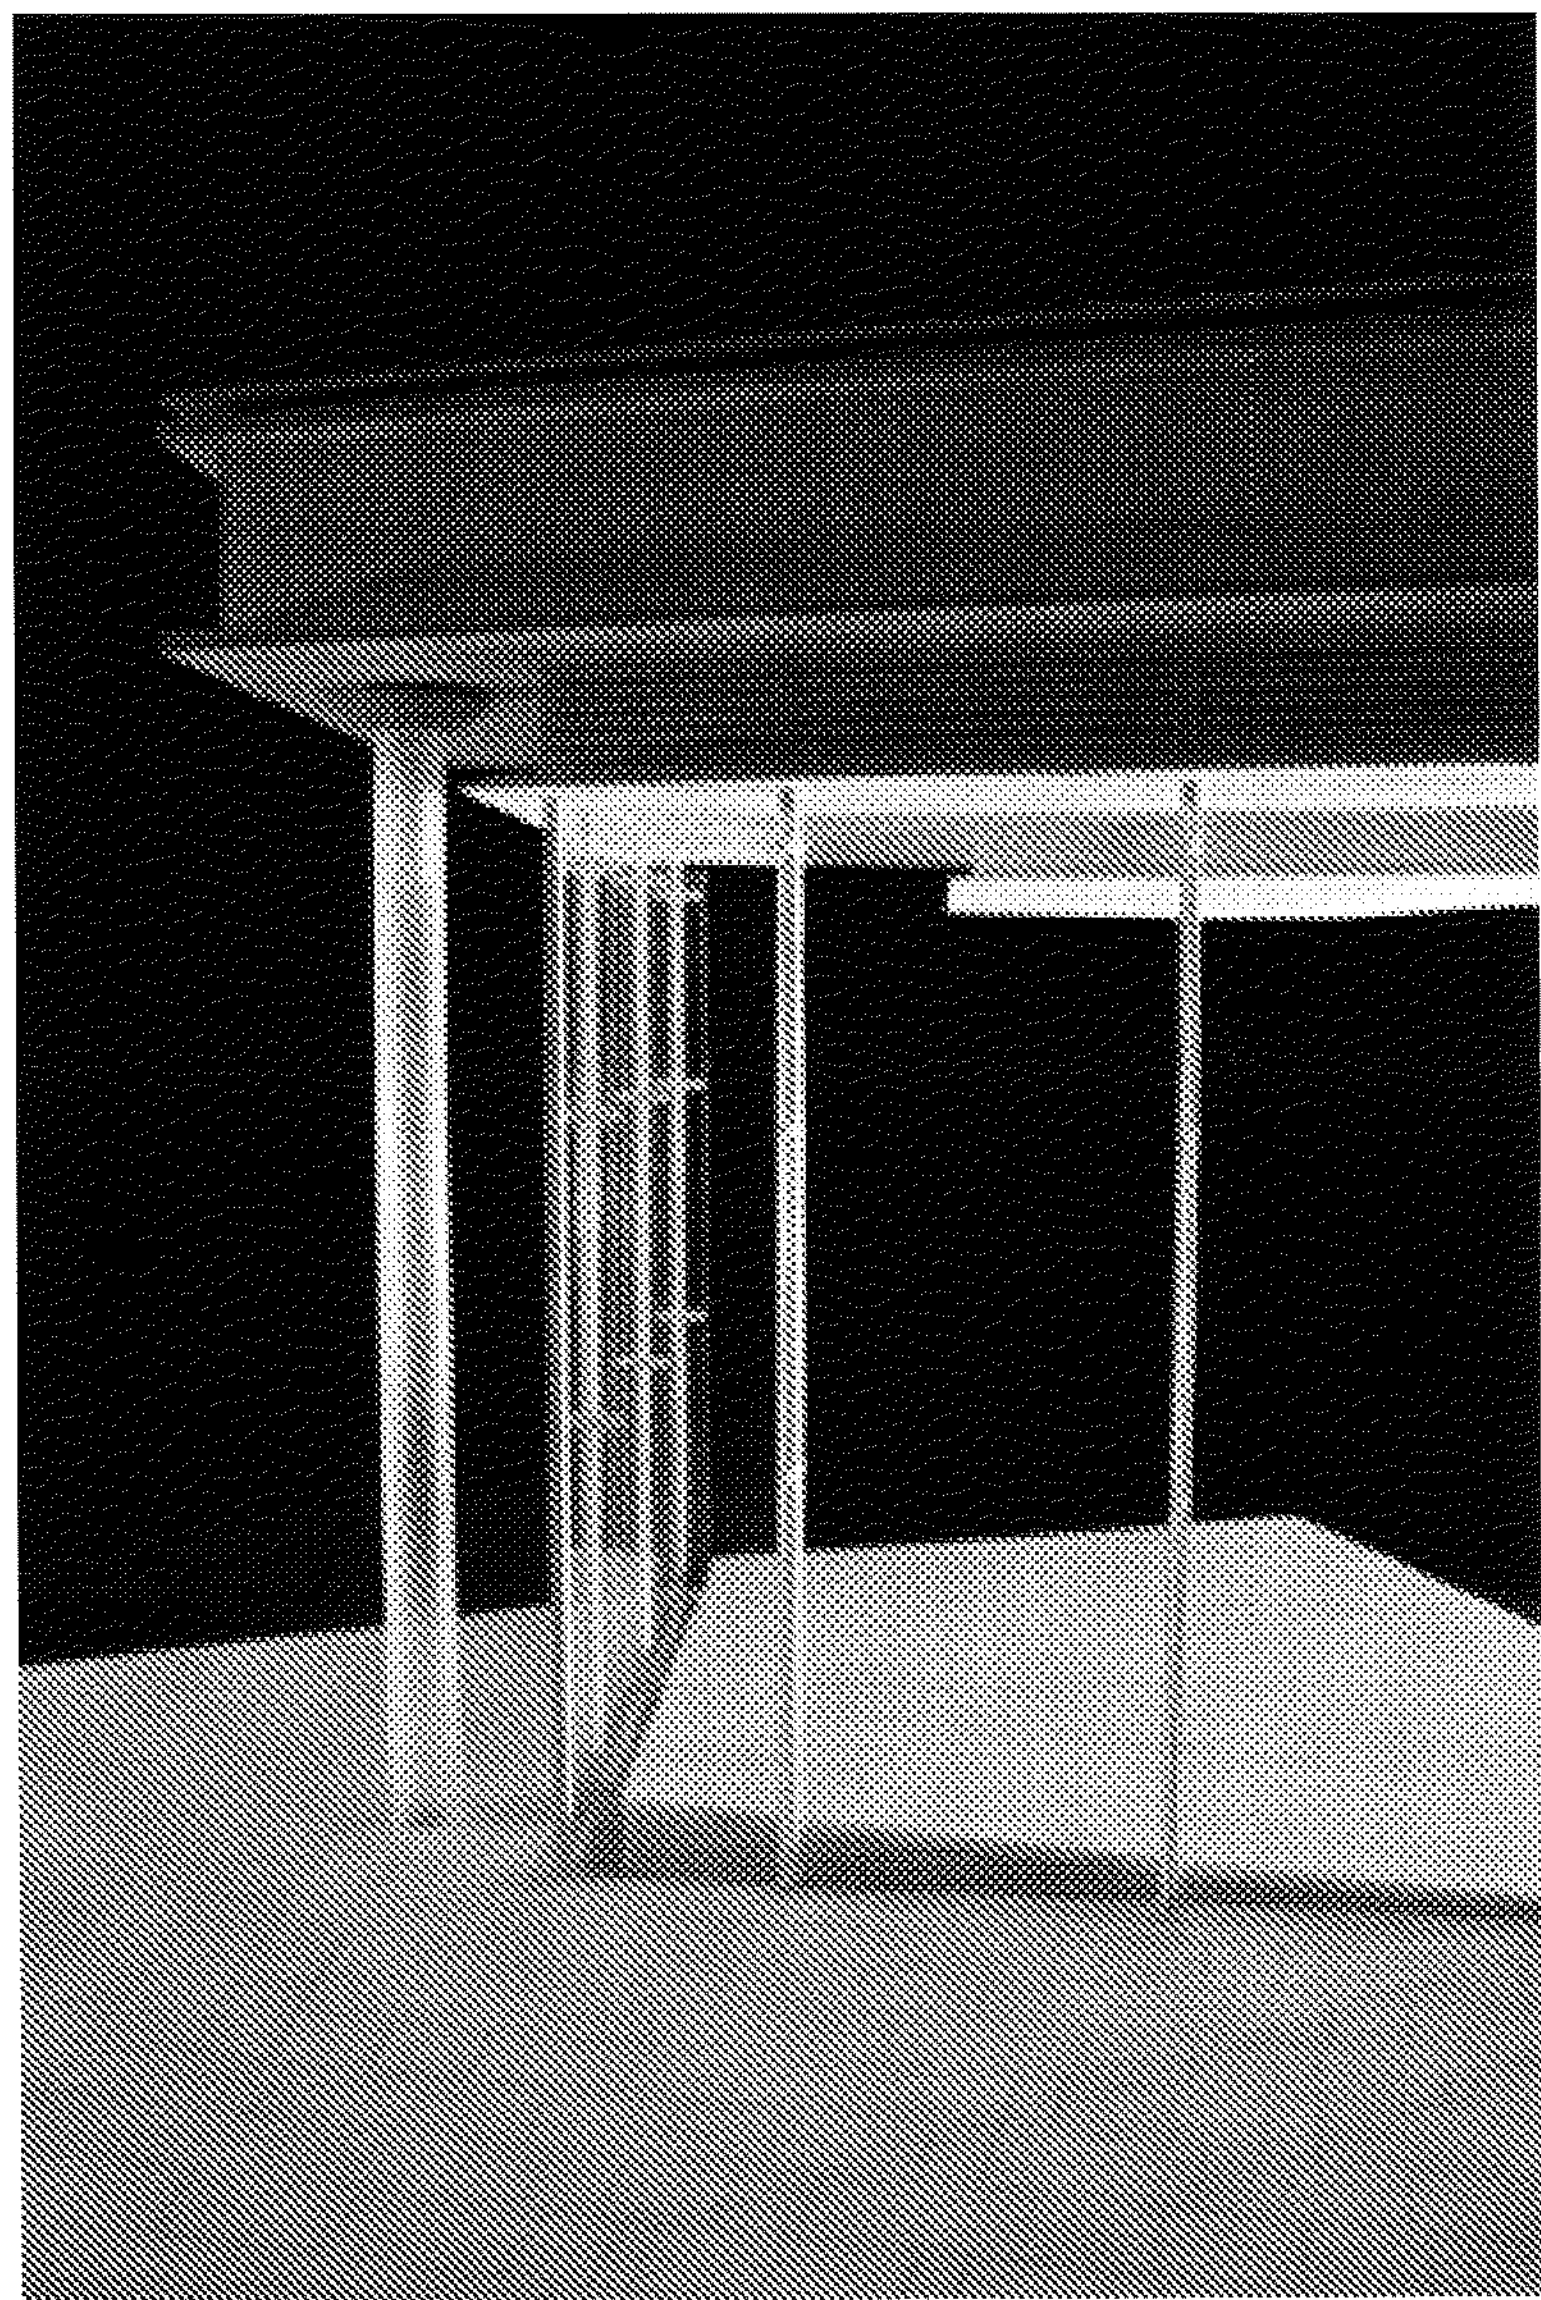
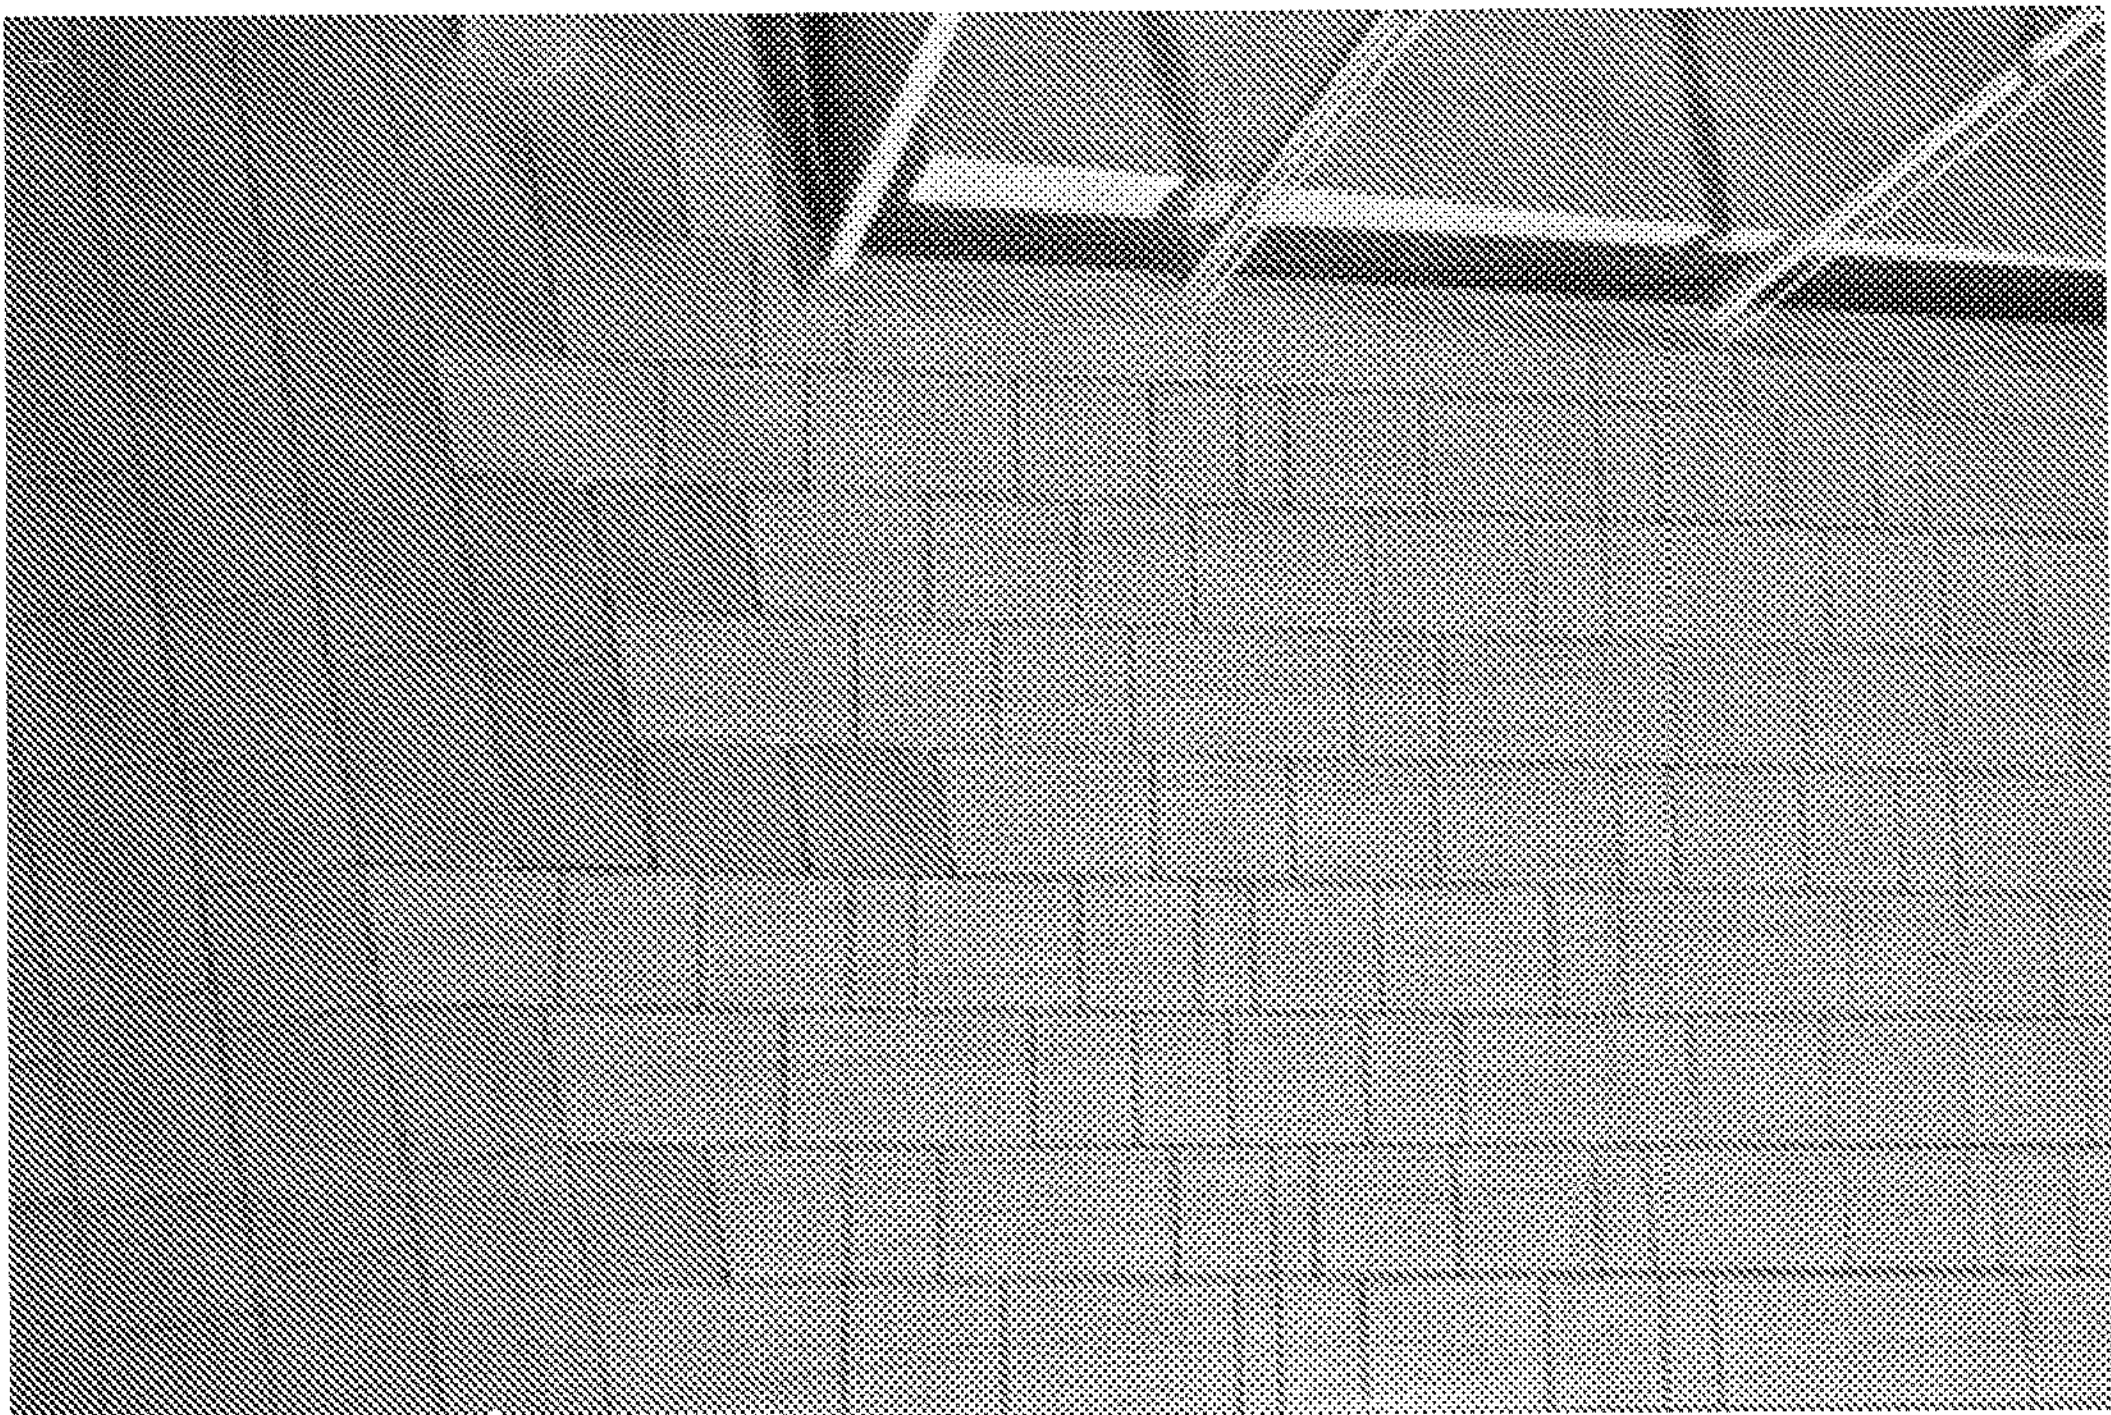


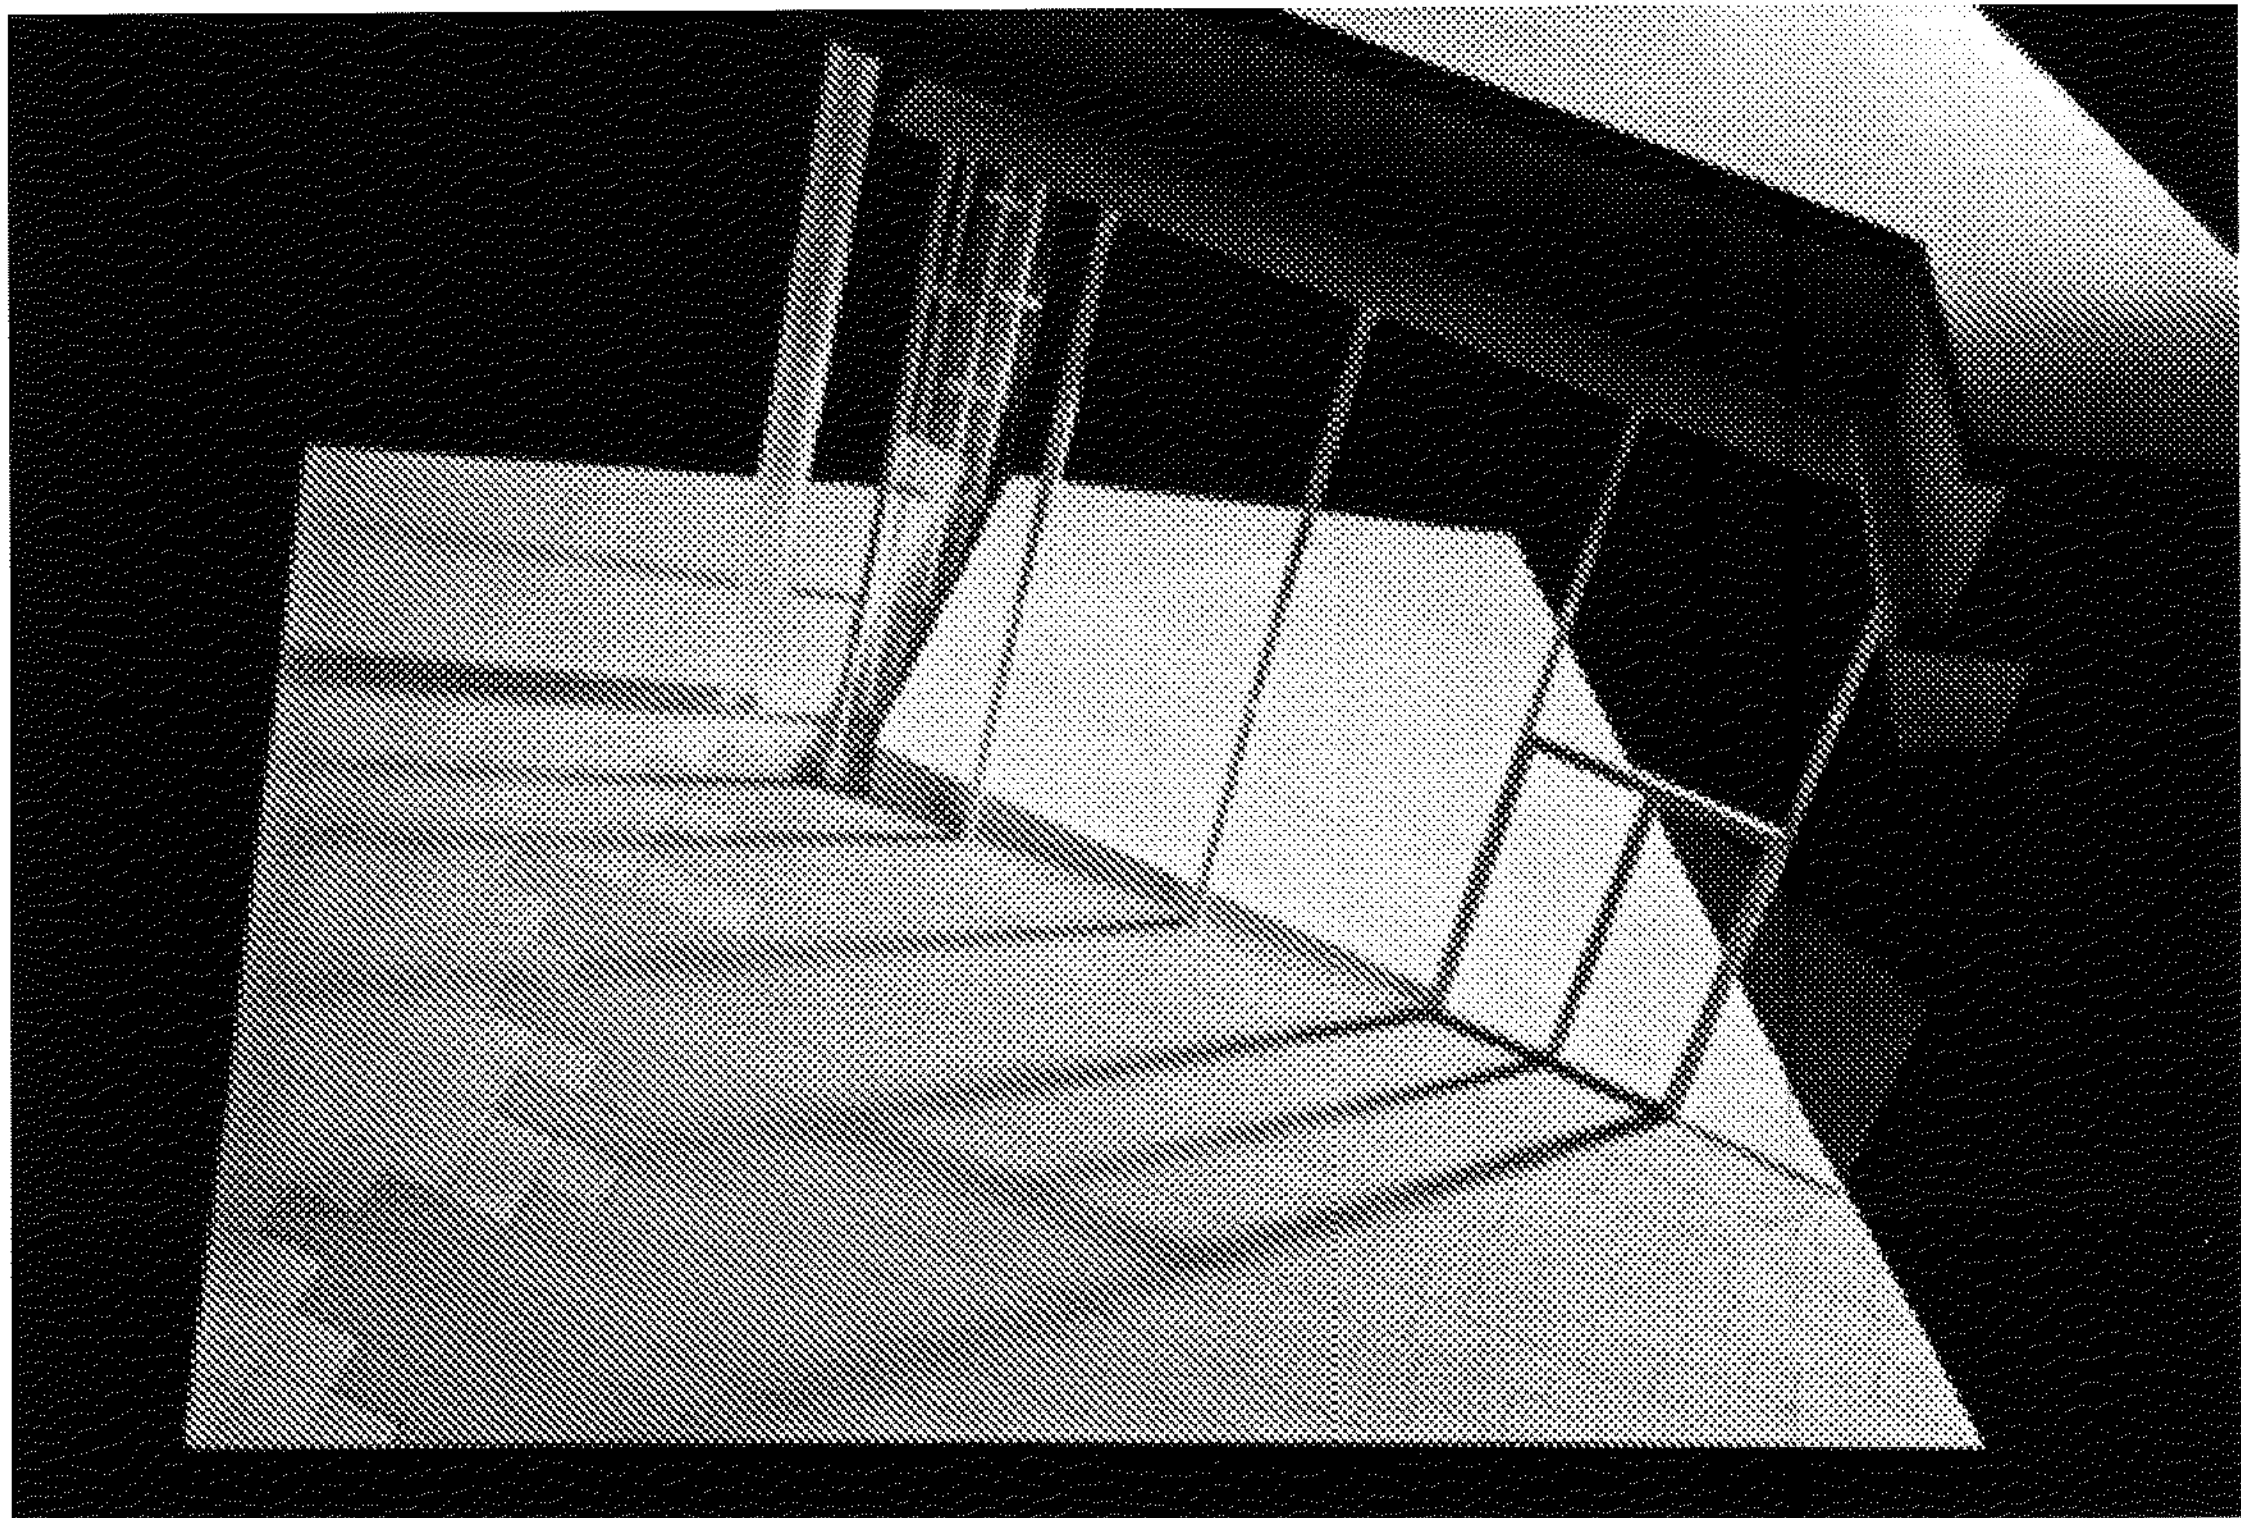

INDEX	MODIFY	DATE
1		16/3/2007

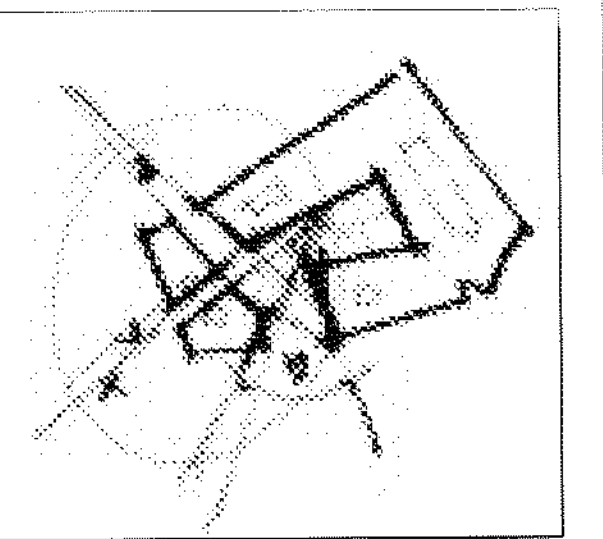

Central Saint Giles London

APPLICANT
LEGAL & GENERAL ASSURANCE SOCIETY LTD.
Bucklersbury House, 3 Queen Victoria Street
London EC4N 8NH
tel: +44 (0)20 7528 6500 fax: +44 (0)20 7528 6848

DEVELOPMENT MANAGER
STANHOPE PLC
Norfolk House, 31 St James Square London SW1Y 4JJ
tel: +44 (0)20 7170 1700 fax: +44 (0)20 7170 1701
e-mail: mail@stanhope.plc.uk

ARCHITECT
RENZO PIANO BUILDING WORKSHOP
34, rue des Archives 75004 Paris
tel: +33 (0)1 44 61 49 00 fax: +33 (0)1 42 78 01 98

ARCHITECT
FLETCHER PRIEST ARCHITECTS
23, Haddon Street, London W1B 4RA
tel: +44 (0)20 7439 8621 fax: +44 (0)20 7439 8526

ENGINEERING CONSULTANT
OVE ARUP & PARTNERS
13 Fitzroy Street London W1P 9HD
tel: +44 (0)20 7636 1531 fax: +44 (0)20 7580 3924
e-mail: www.arup.com

SENDER
RPBW

FILE N°

TITLE
DETAIL FACADE ON PIAZZA

DATE

SCALE

PLAN N°
RP-BM-SC-L00-SK-020

INDEX