
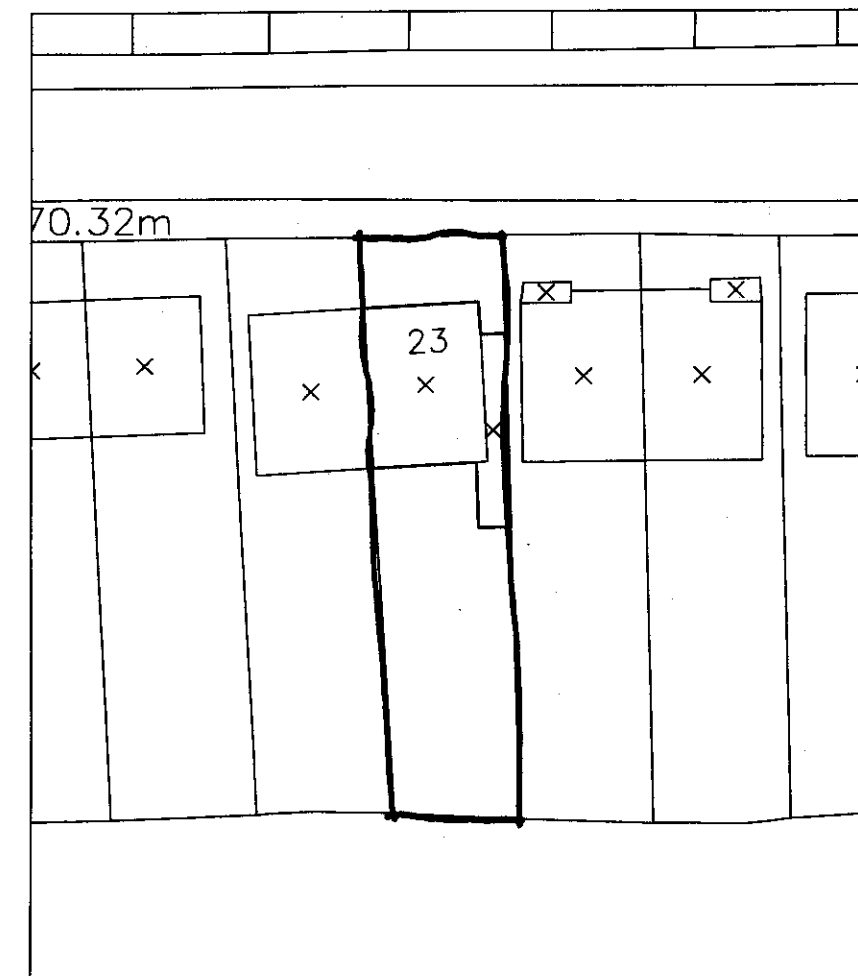


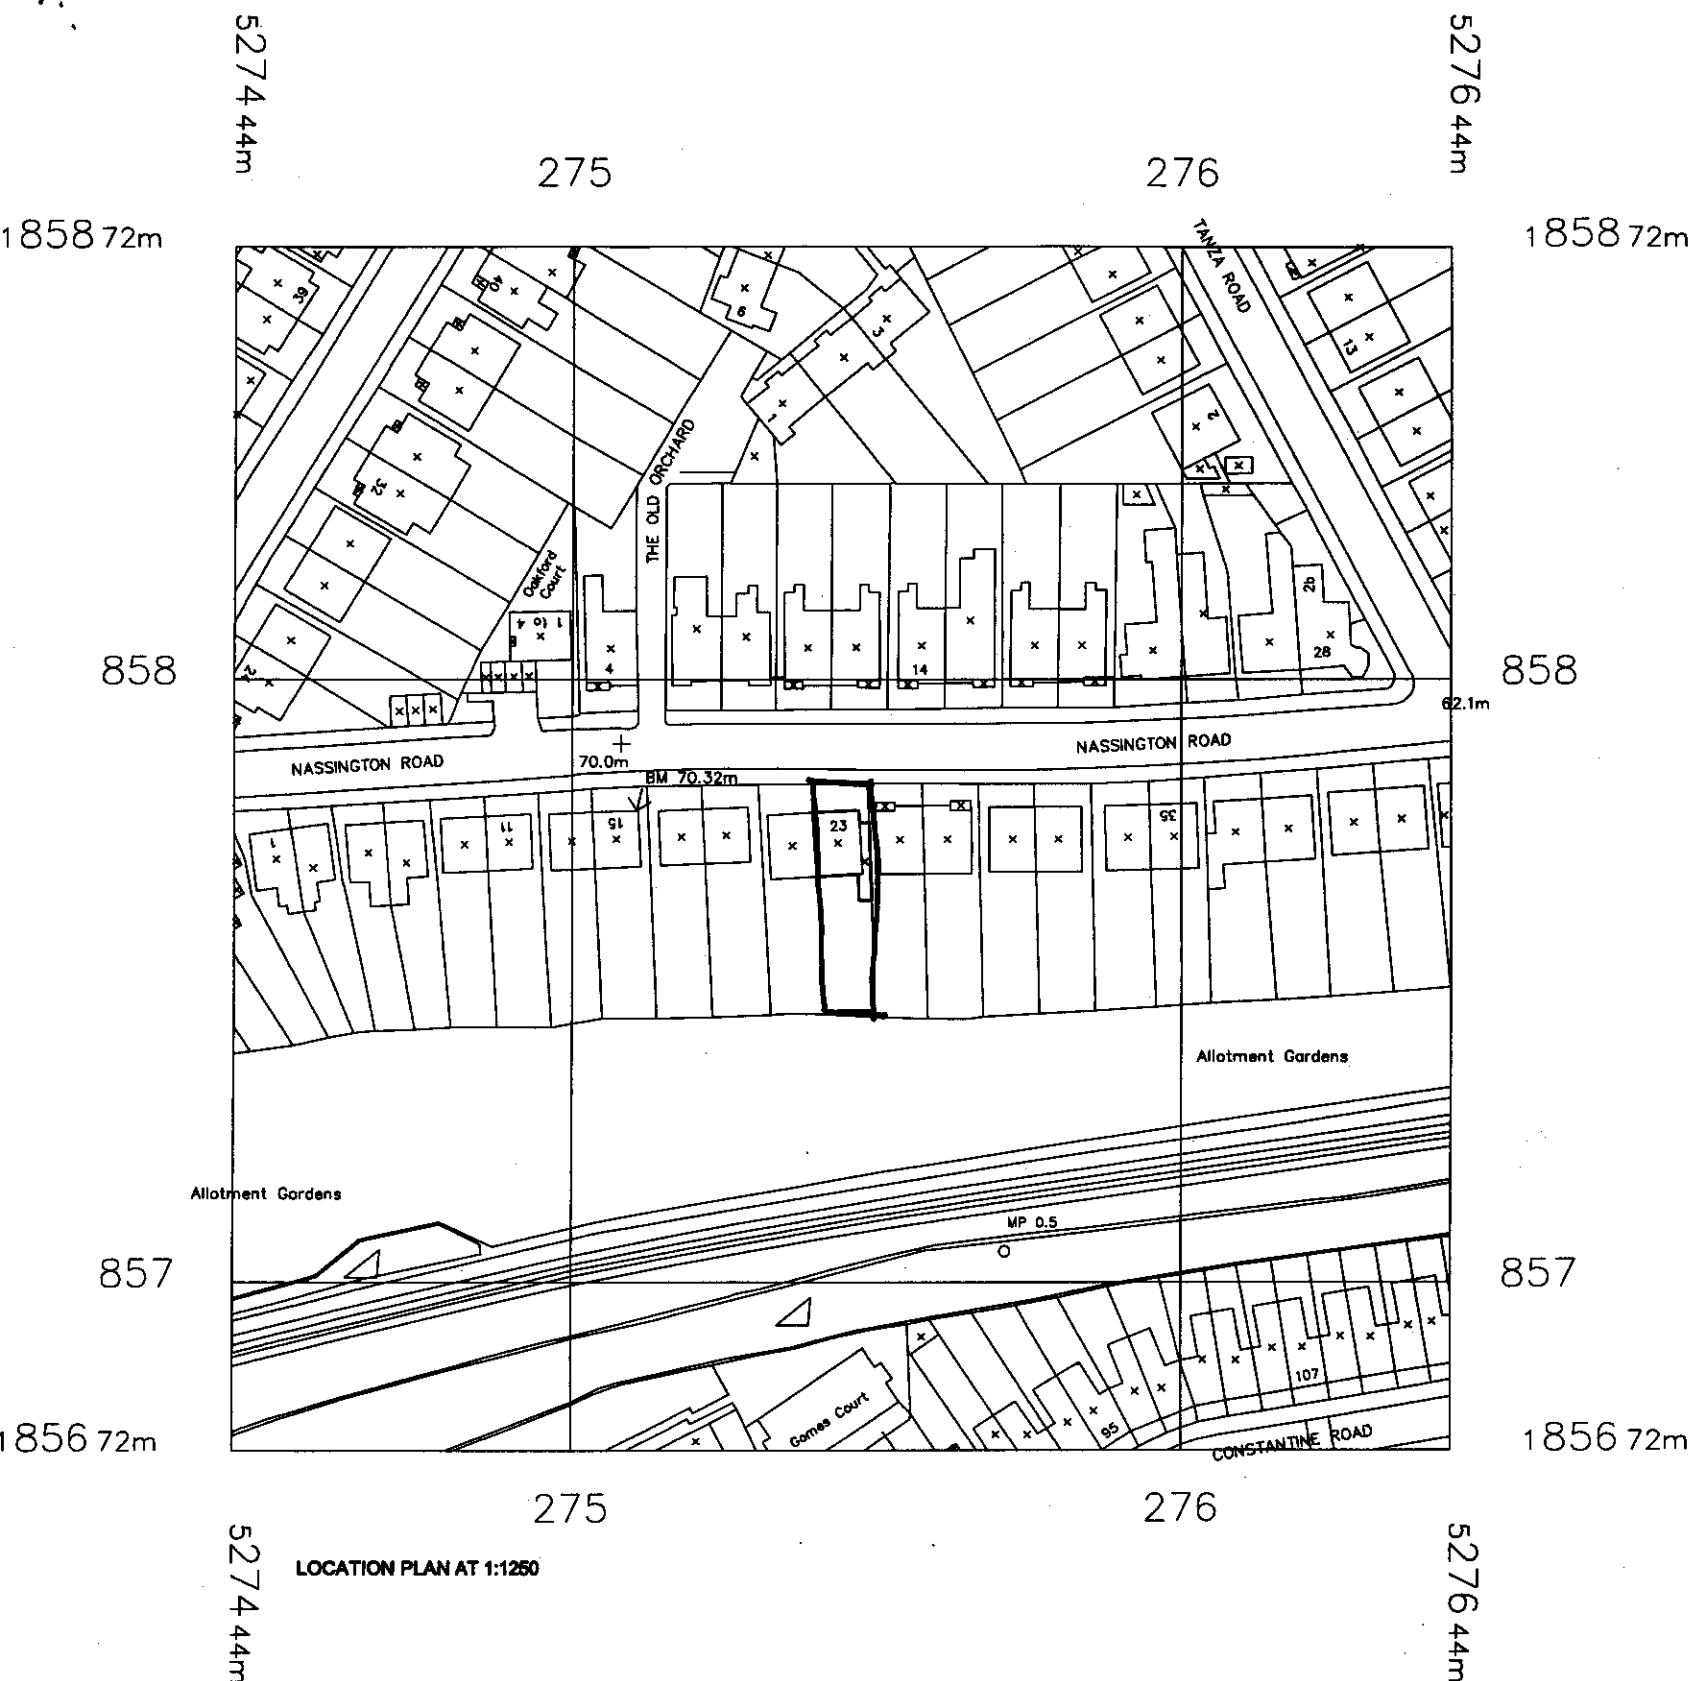

date rev revisions

key plan

notes

DMFK Architects Ltd takes no responsibility for dimensions obtained by reading from this drawing. It is the responsibility of the recipient to ascertain the dimensions specifically from the architect or by site measurement and may not rely on the drawing. Supply of the drawing is digital form to enable for convenience and no reference may be placed on any data in digital form. All data must be checked against hard copy. This drawing is issued for design/contract only and should not be used for construction unless stated.

copyright
This drawing is the property of DMFK Architects Ltd. No disclosure or copy of it may be made without the written permission of DMFK Architects Ltd.

DMFK

DE METZ FORBES KNIGHT ARCHITECTS

address unit 4 250 Finchley road london n3 8da t 020 7436 1144 f 020 7436 0884 email info@dmfk.co.uk

project 23 NASSINGTON ROAD drawing title LOCATION PLAN

client JULIAN DE METZ scale at A1 scale at A3 drawn JDM date

project no. 1501 drawing no. P103 revision