




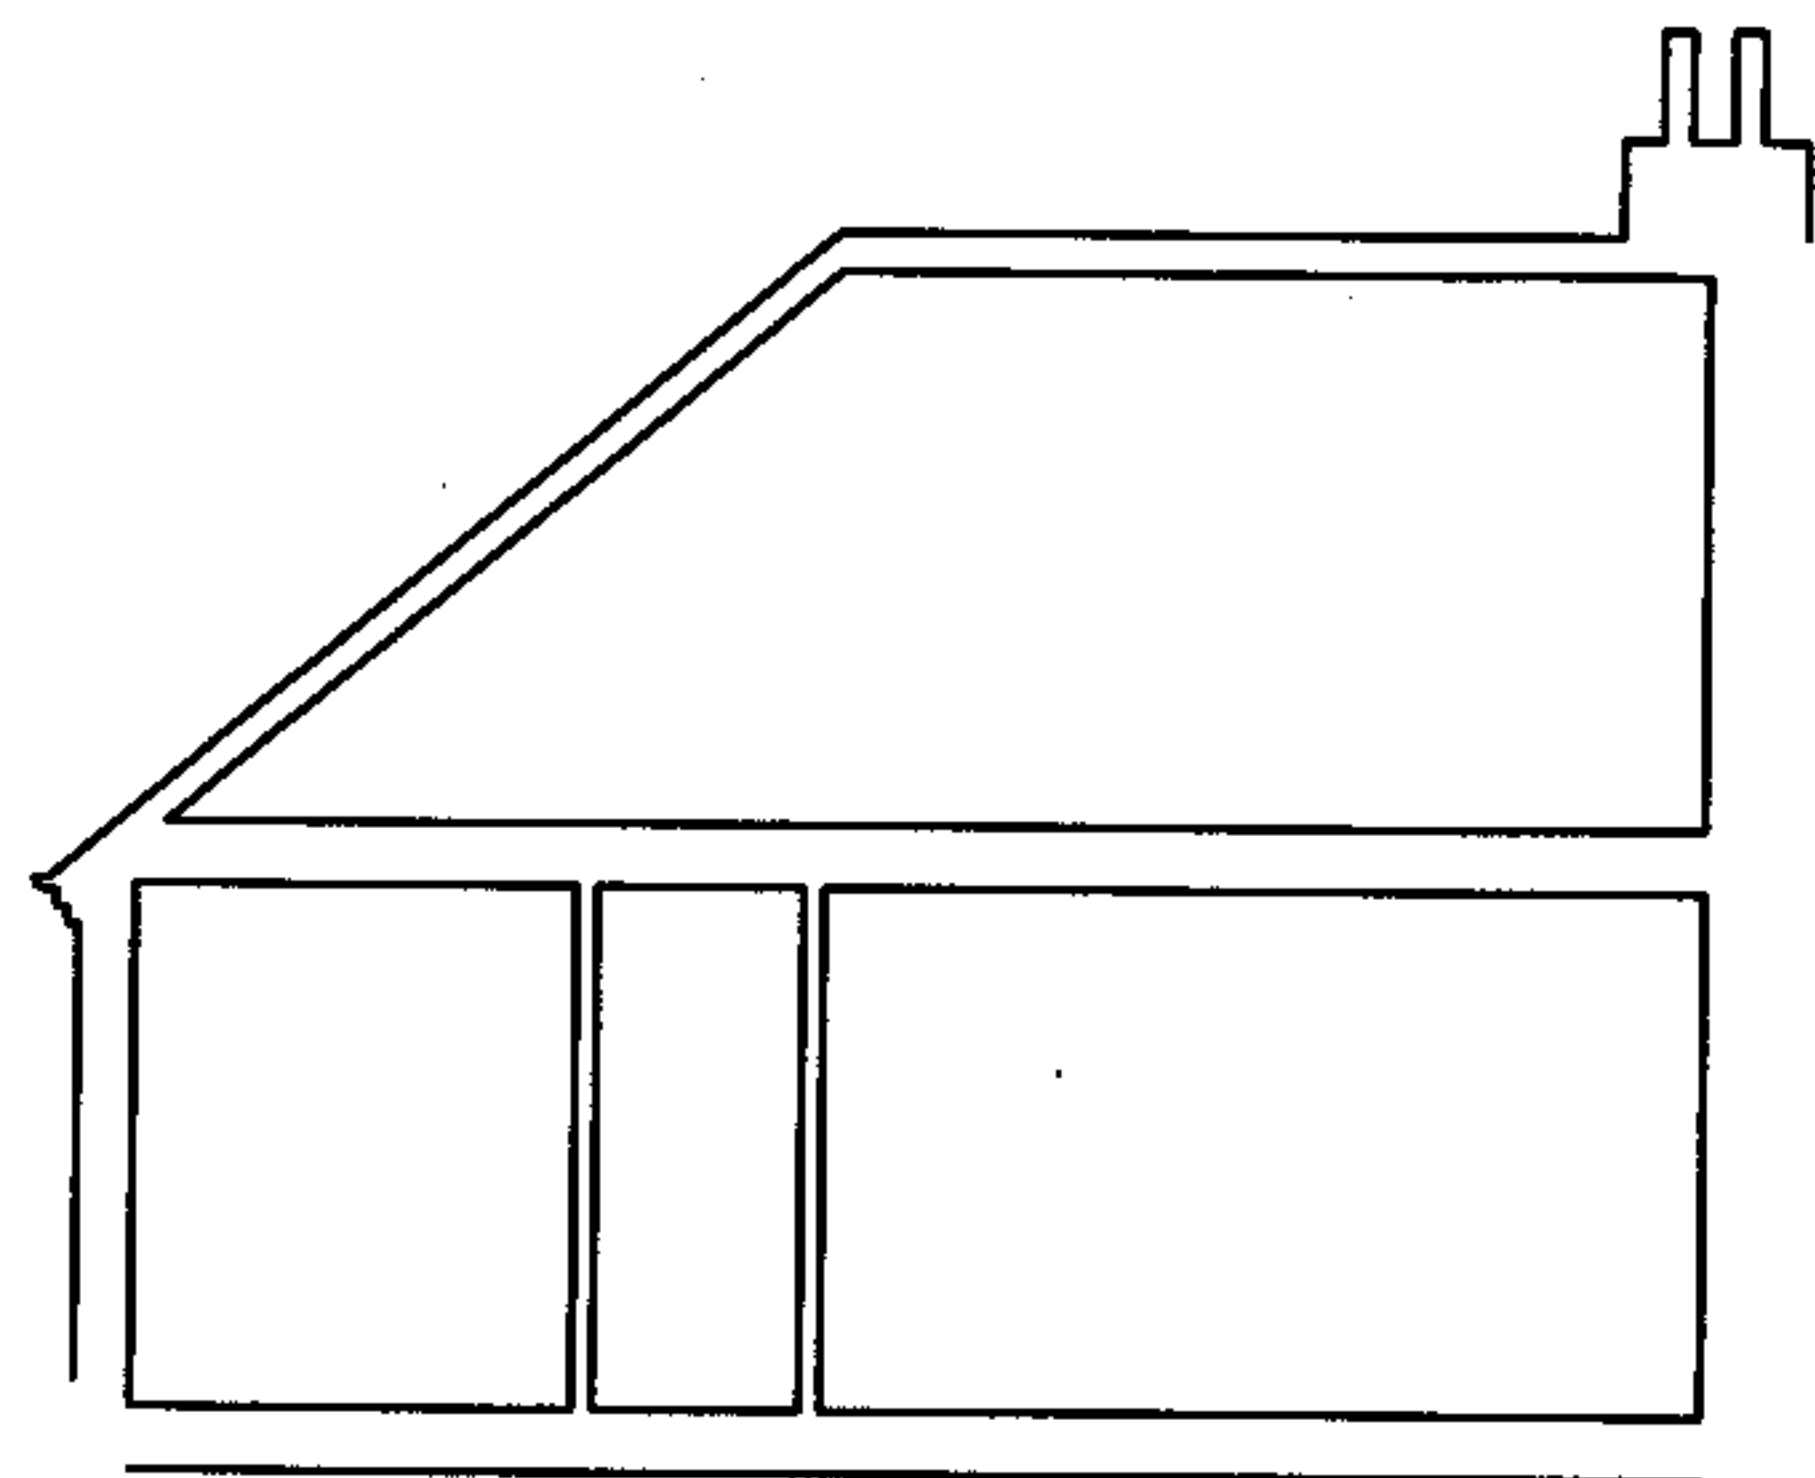


EXISTING SECTION AA

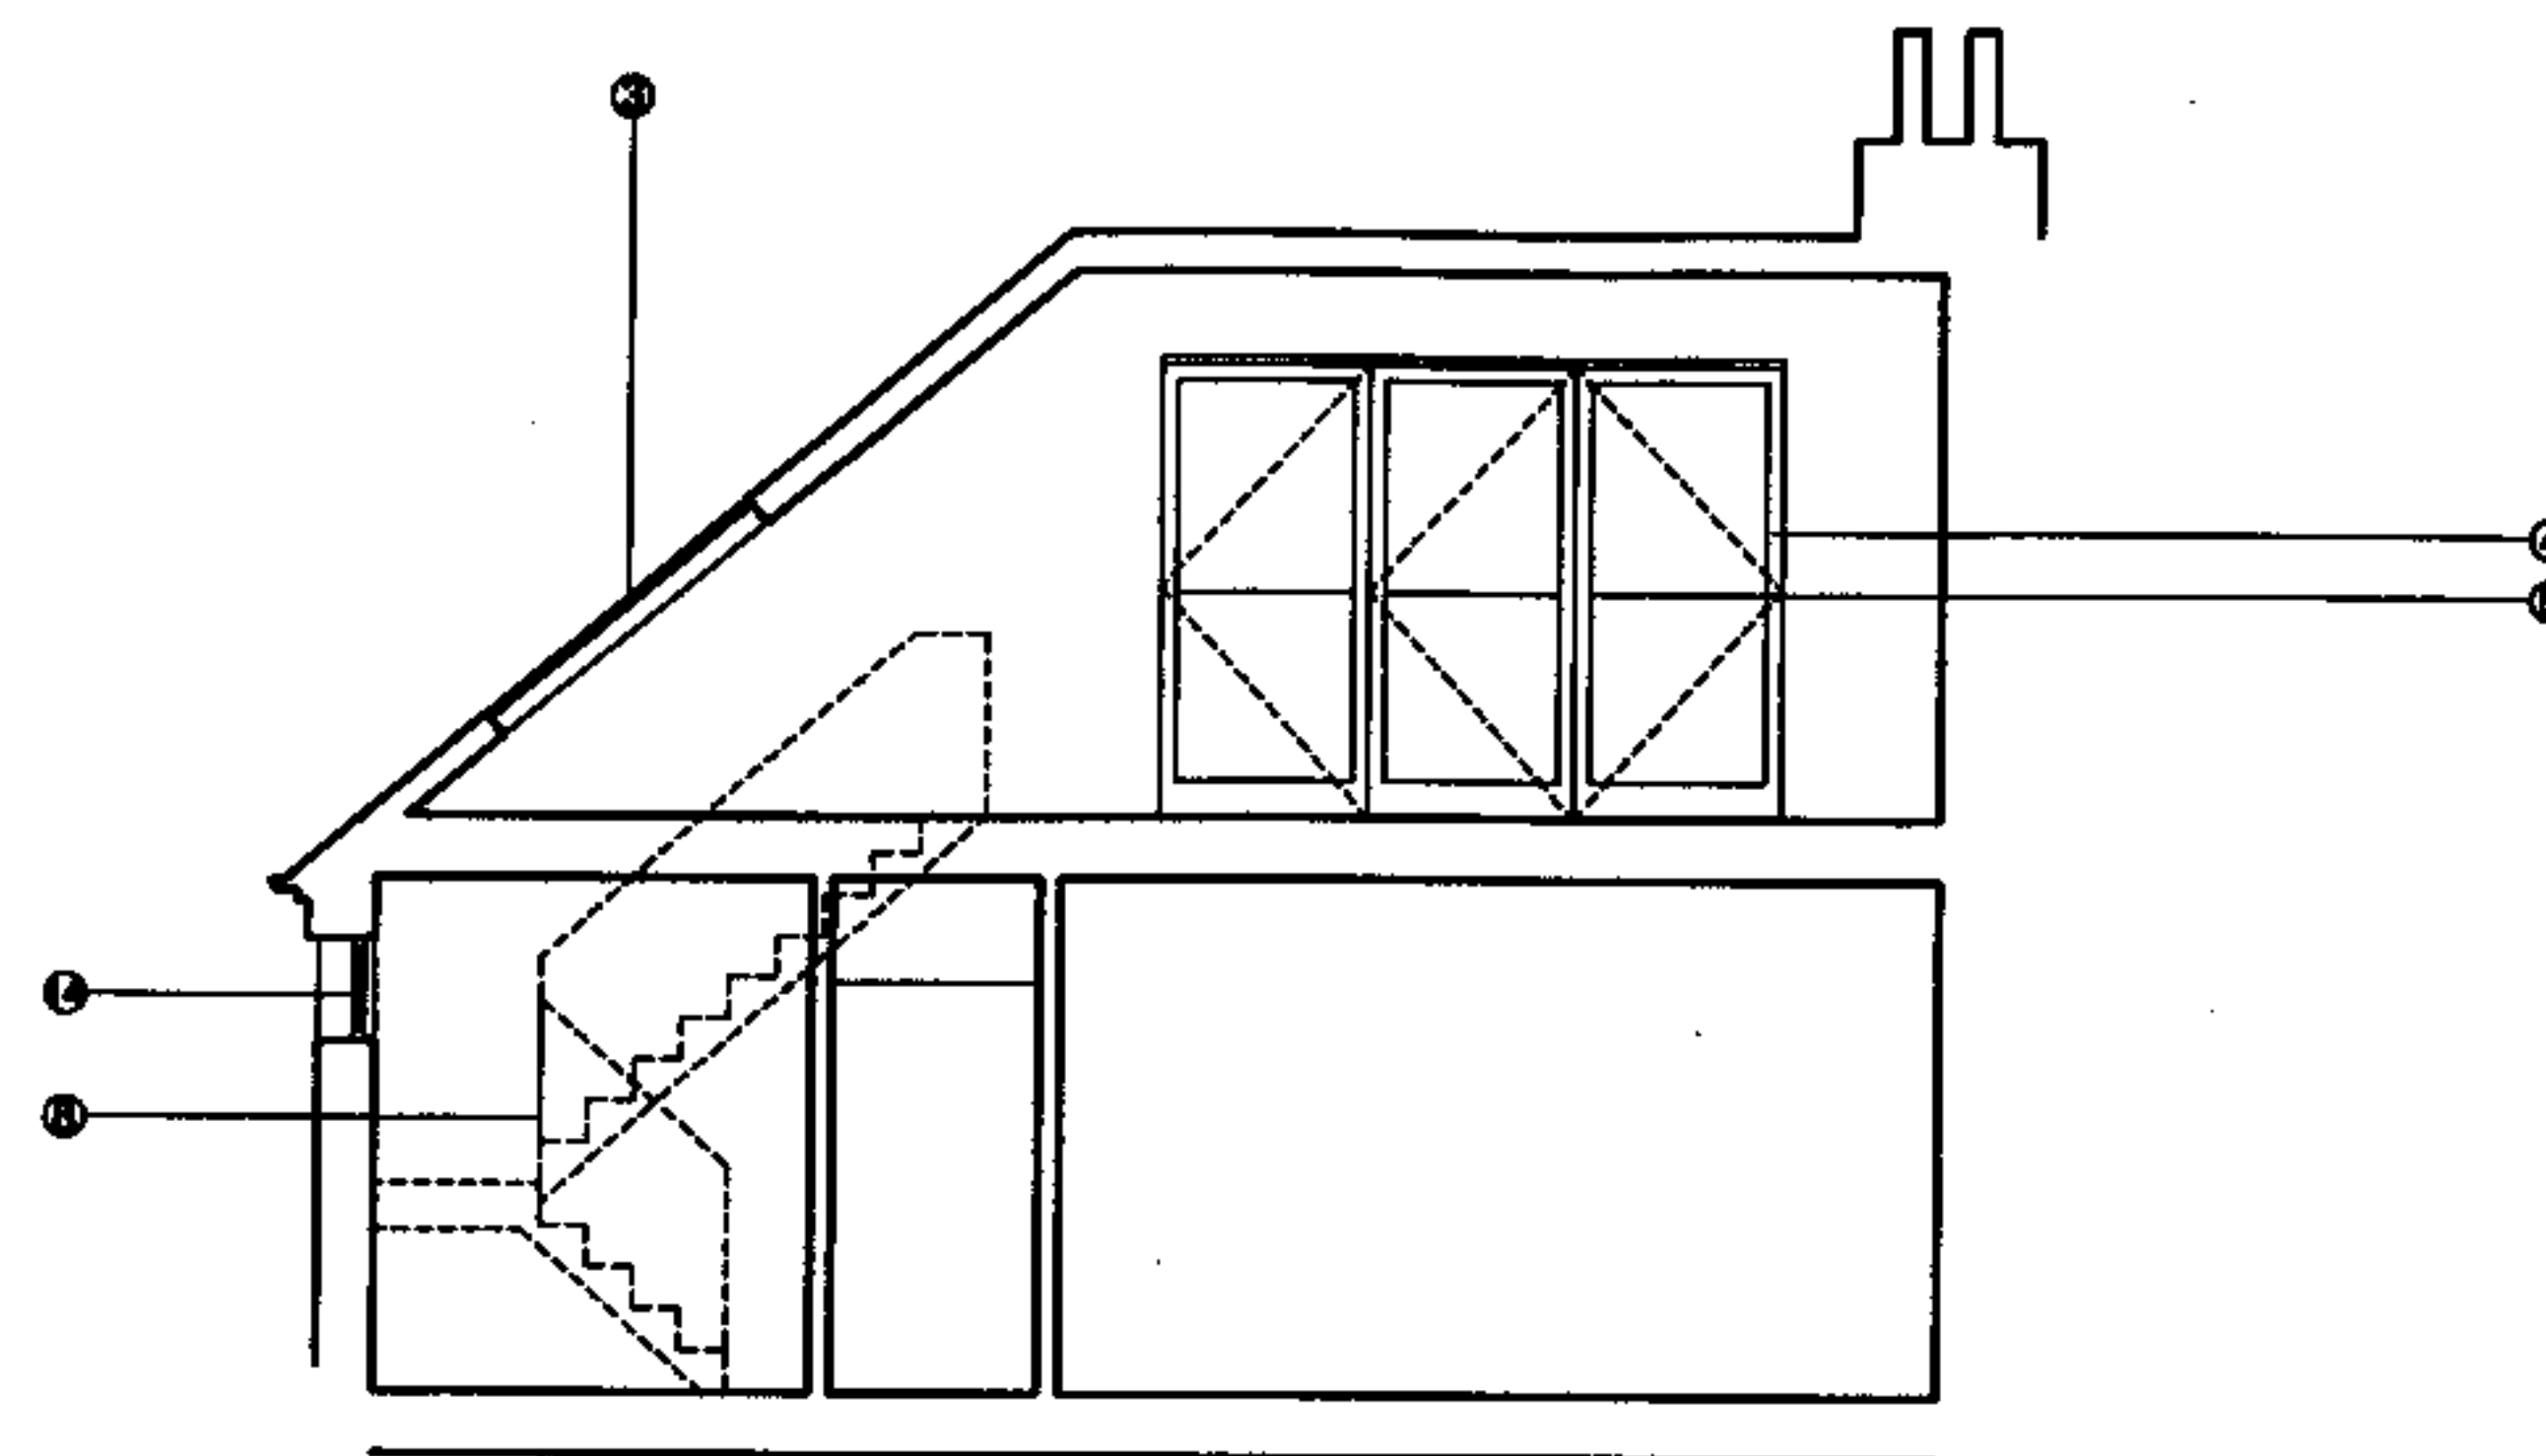

PROPOSED SECTION AA

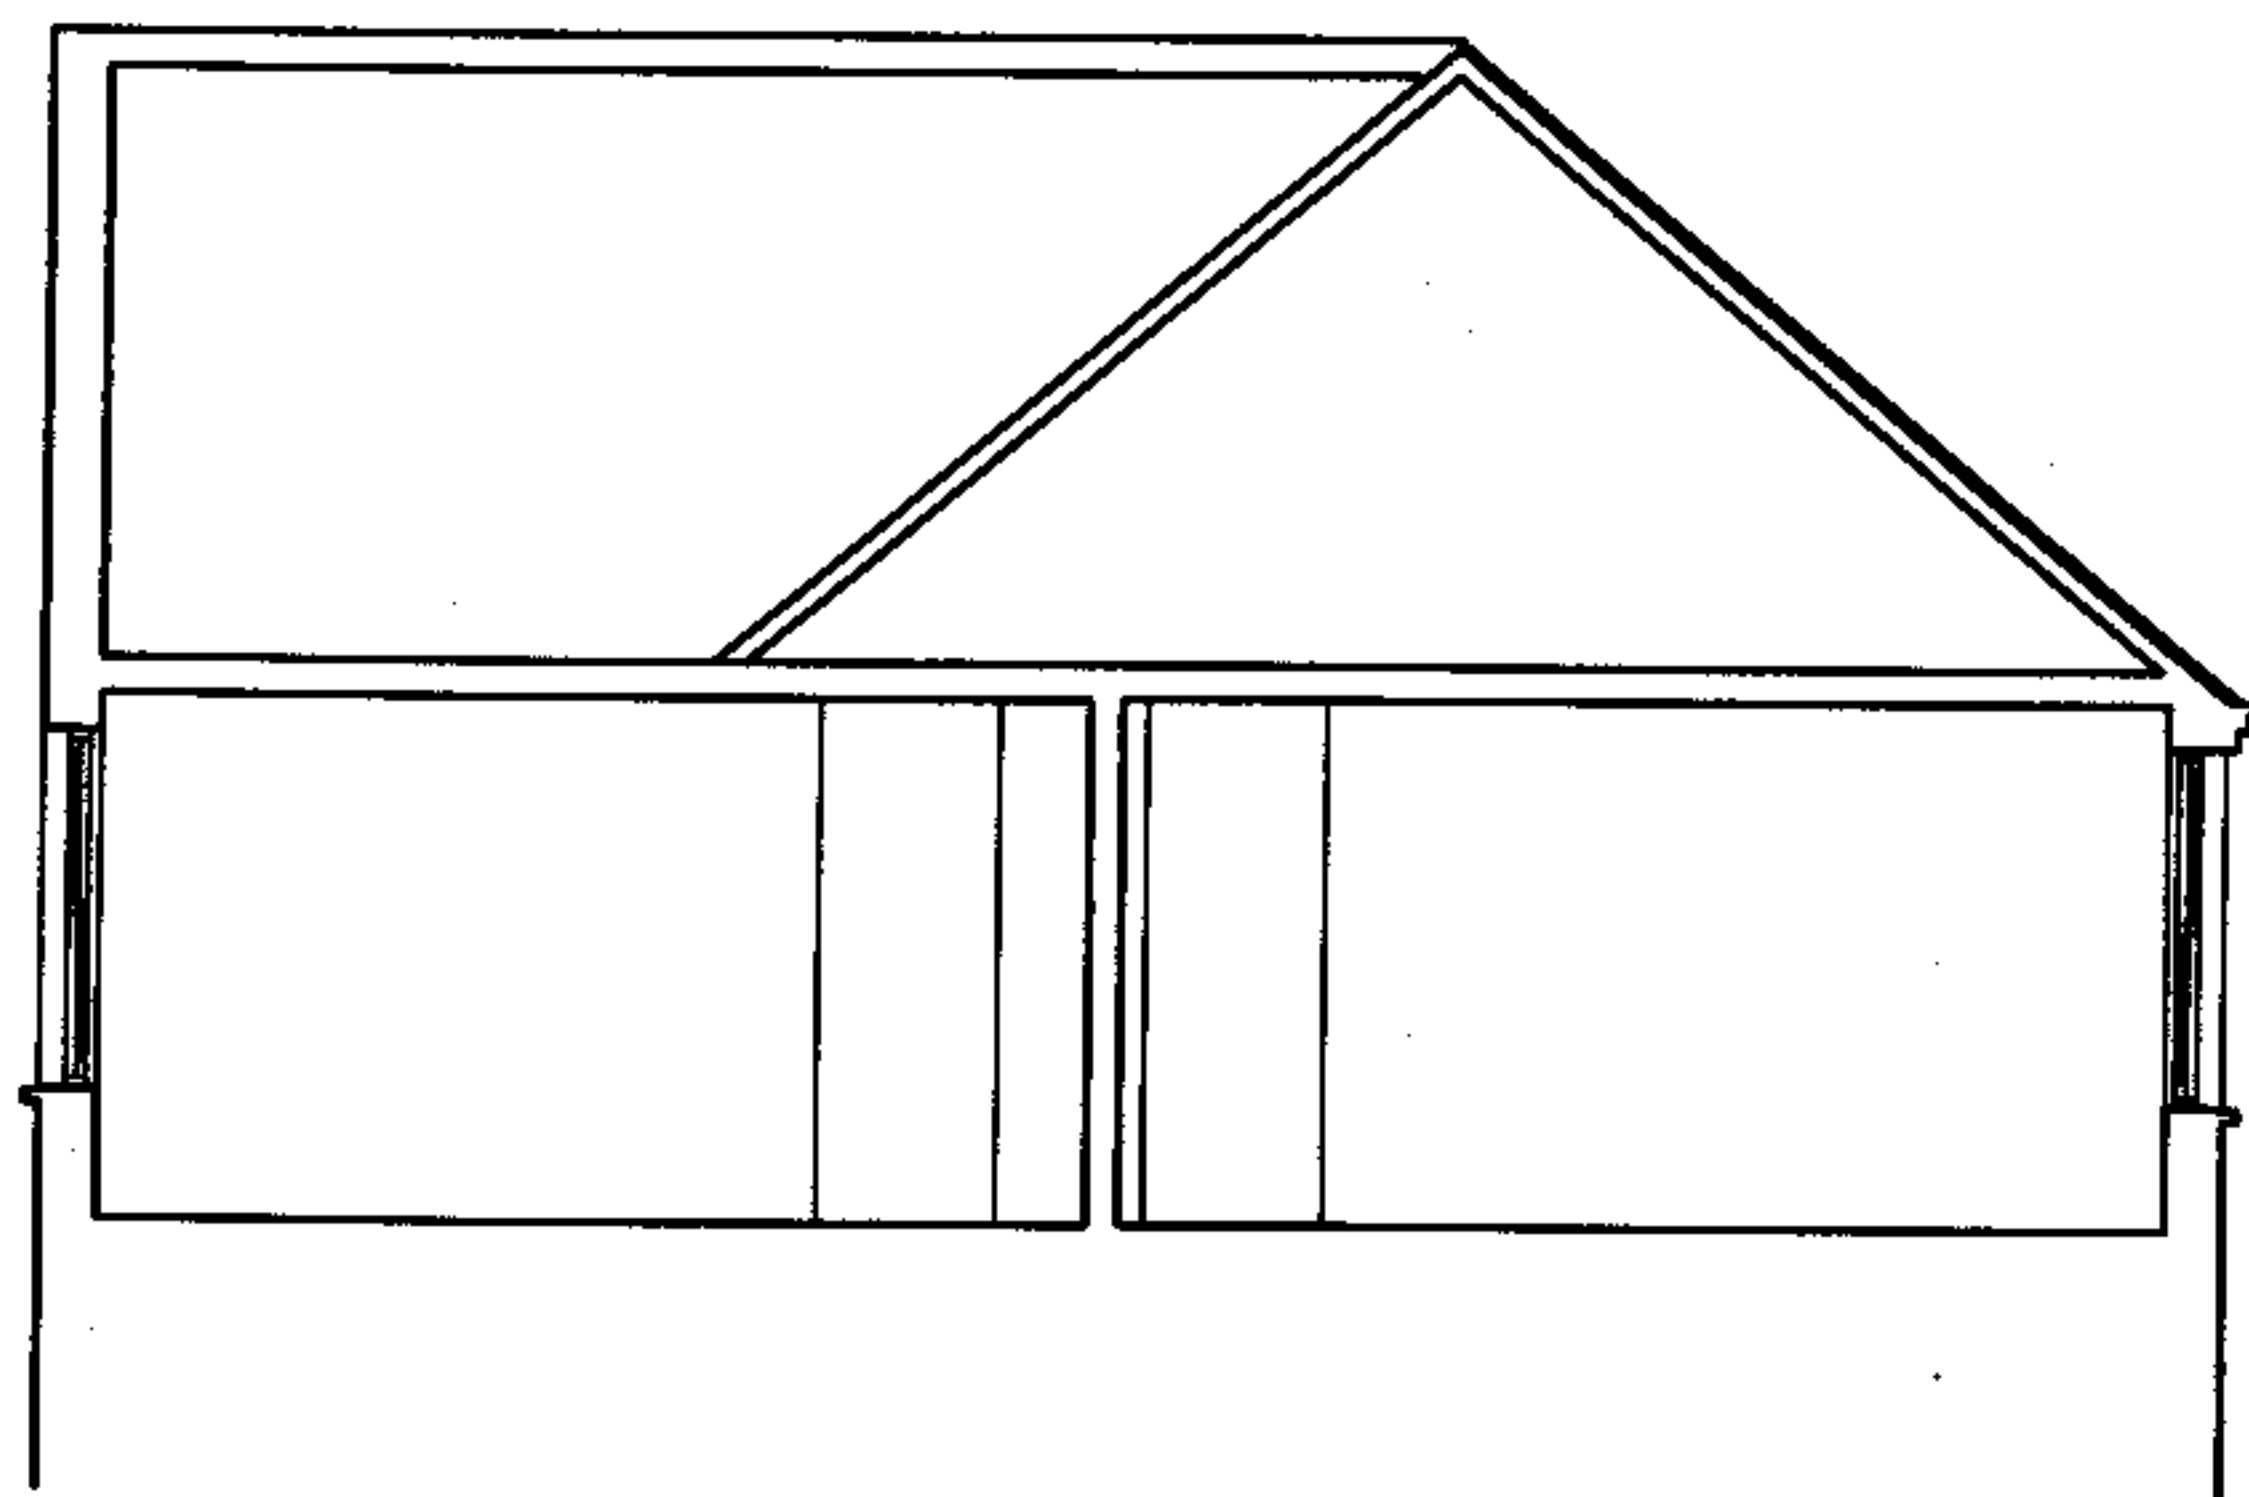

EXISTING SECTION BB

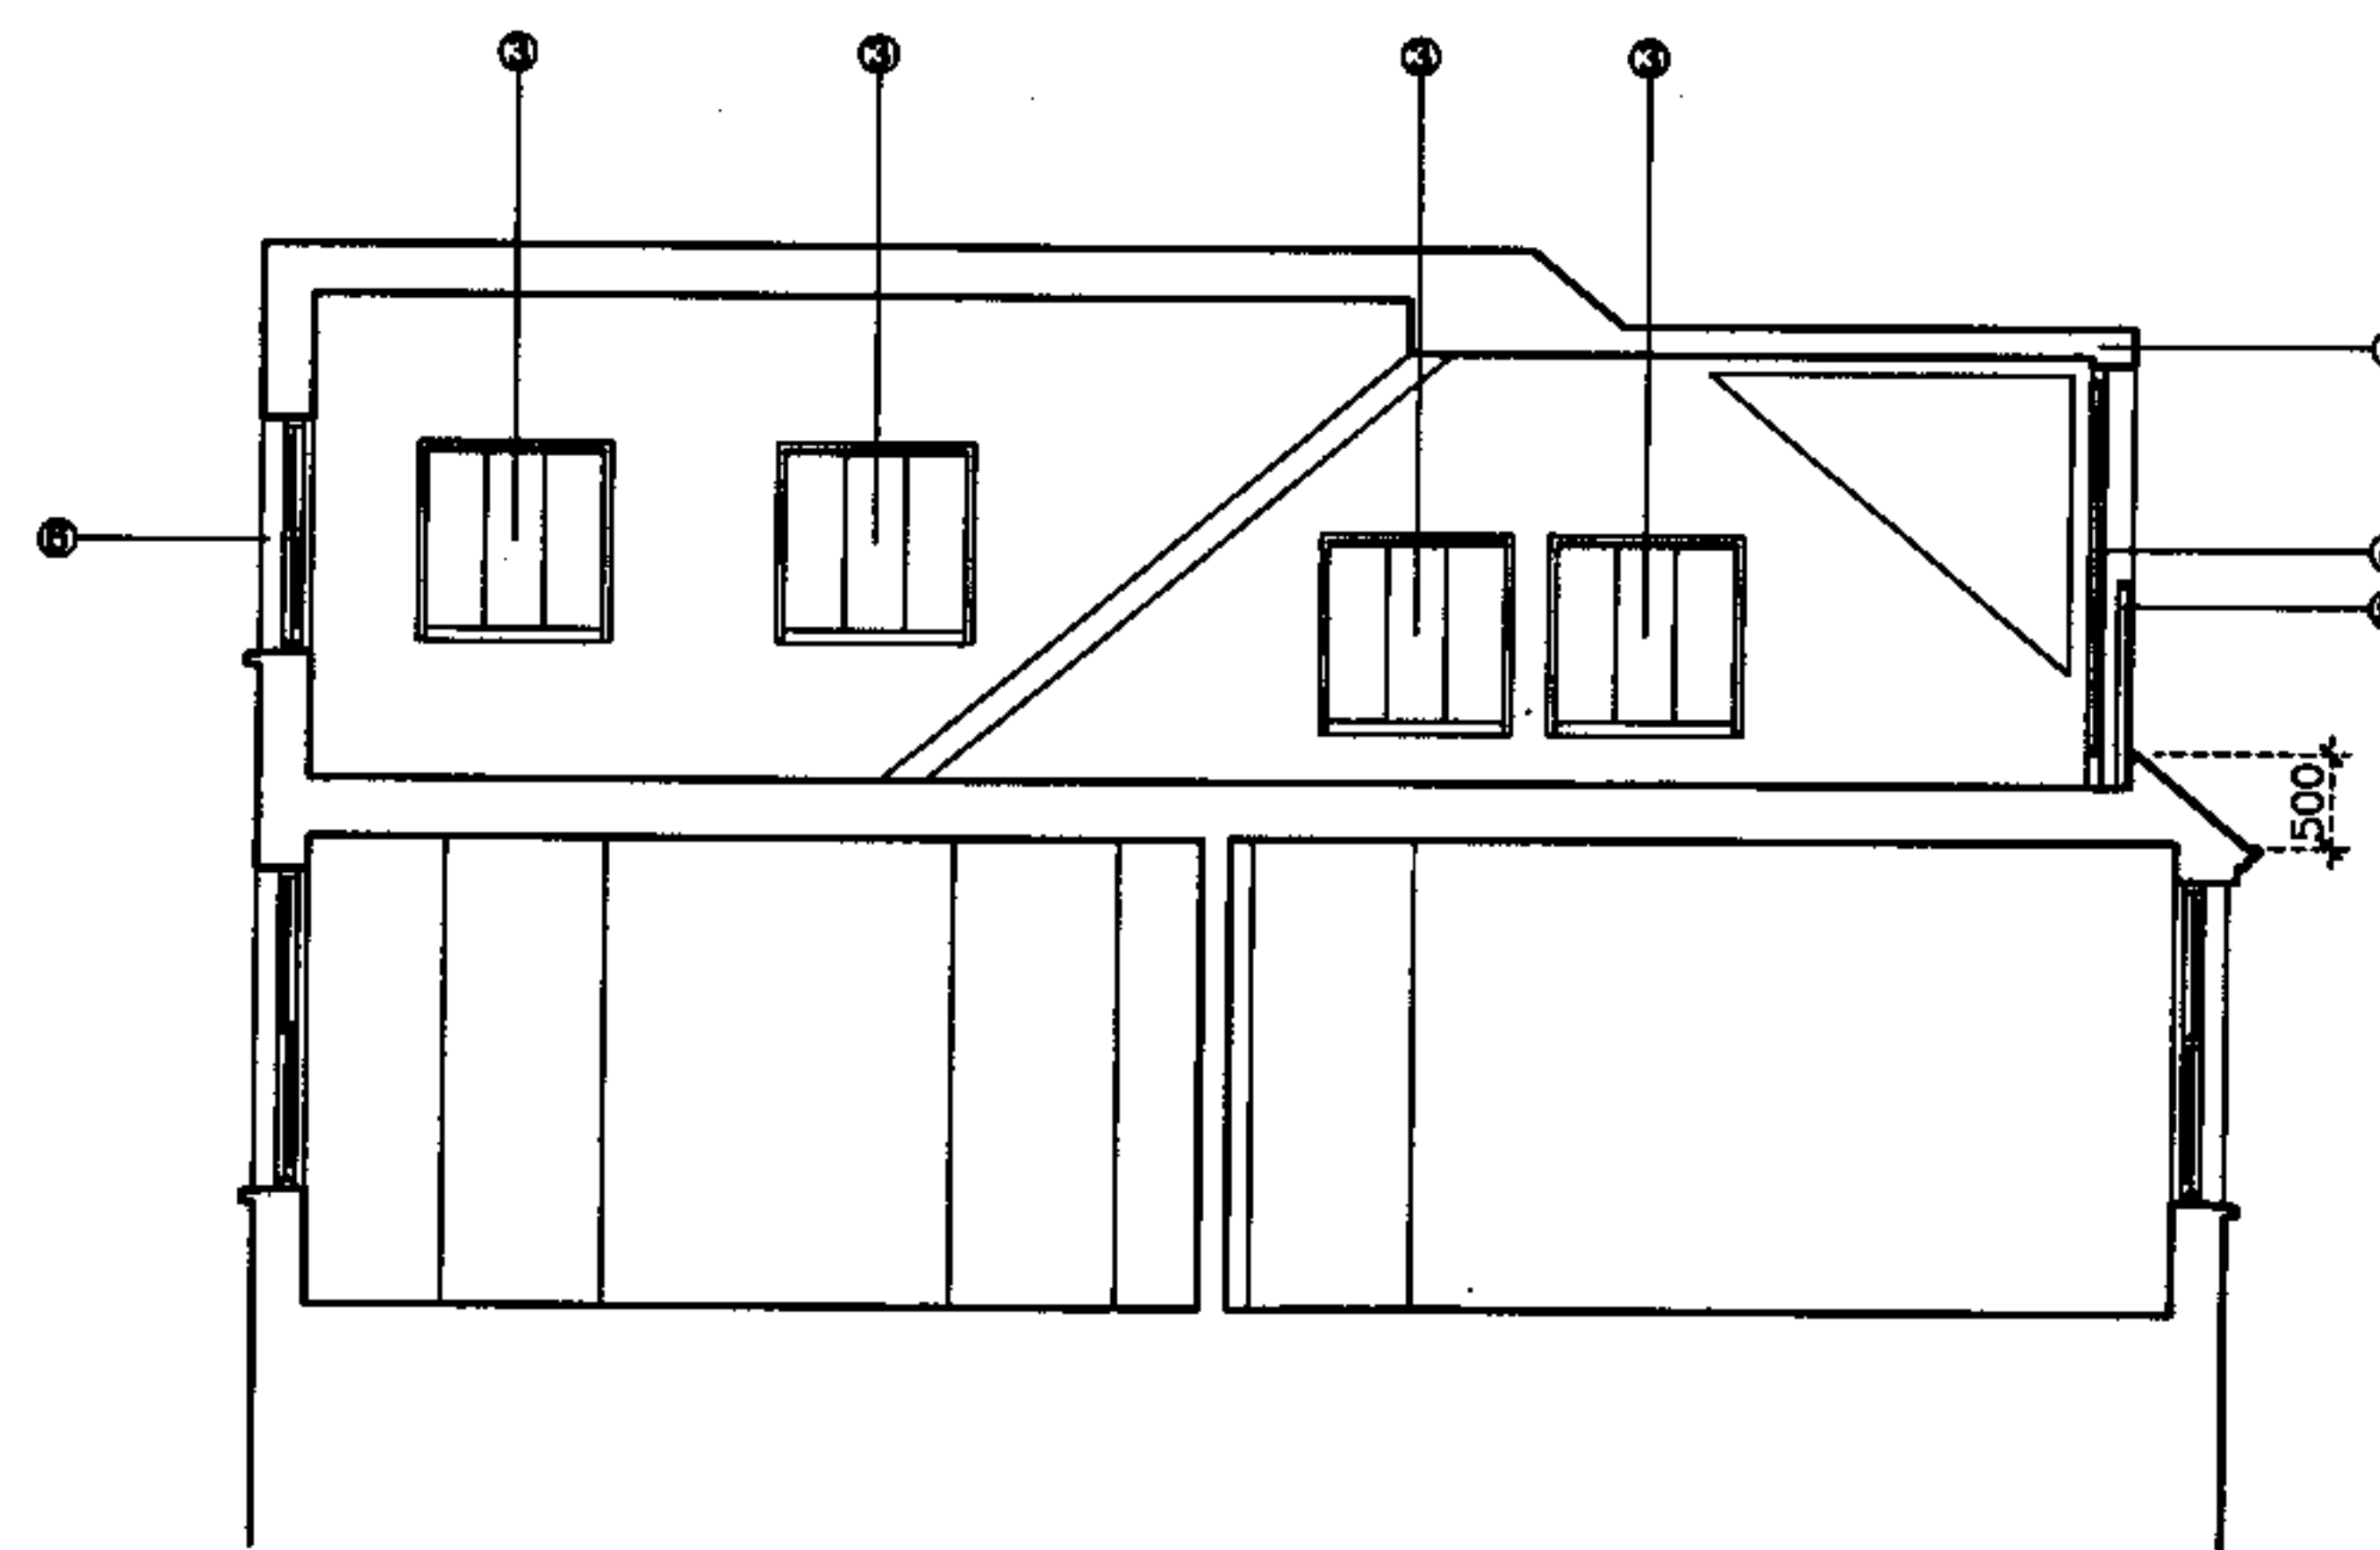

PROPOSED SECTION BB

- ① Existing slate roof
- ② Lead clad dormer with glazed panels to side cheeks
- ③ Conservation rooflight
- ④ Metal sliding folding windows
- ⑤ Painted metal balustrade
- ⑥ New painted timber sash window to match existing - clear glass
- ⑦ New painted timber casement window to match existing - obscured glass
- ⑧ New painted timber fixed window - obscured glass
- ⑨ Bedroom
- ⑩ Living
- ⑪ Kitchen
- ⑫ Bathroom
- ⑬ Shower room
- ⑭ New stair within existing roof pitch

date rev revisions

key plan

notes

DMFK Architects Ltd take no responsibility for dimensions obtained by scaling from this drawing. If no dimension is shown the recipient must ascertain the dimension specifically from the architect or by site measurement and may not rely on the drawing. Supply of the drawing in digital form is solely for convenience and no reliance may be placed on any data in digital form. All data must be checked against hard copy. This drawing is issued for design intent only and should not be used for construction unless stated.

copyright
This drawing is the property of DMFK Architects Ltd. No disclosure or copy of it may be made without the written permission of DMFK Architects Ltd.

DMFK

DE METZ FORBES KNIGHT ARCHITECTS

address unit 4 250 finchley road london n12 3 020 7436 1144 f 020 7436 0884 email info@dmfk.co.uk

project	drawing title			
23 NASSINGTON ROAD	SECTIONS			
client	scale at A1	scale at A3	drawn	date
JULIAN DE METZ	-	1:100	JDM	
project no.		drawing no.	revision	
1601		P110		