


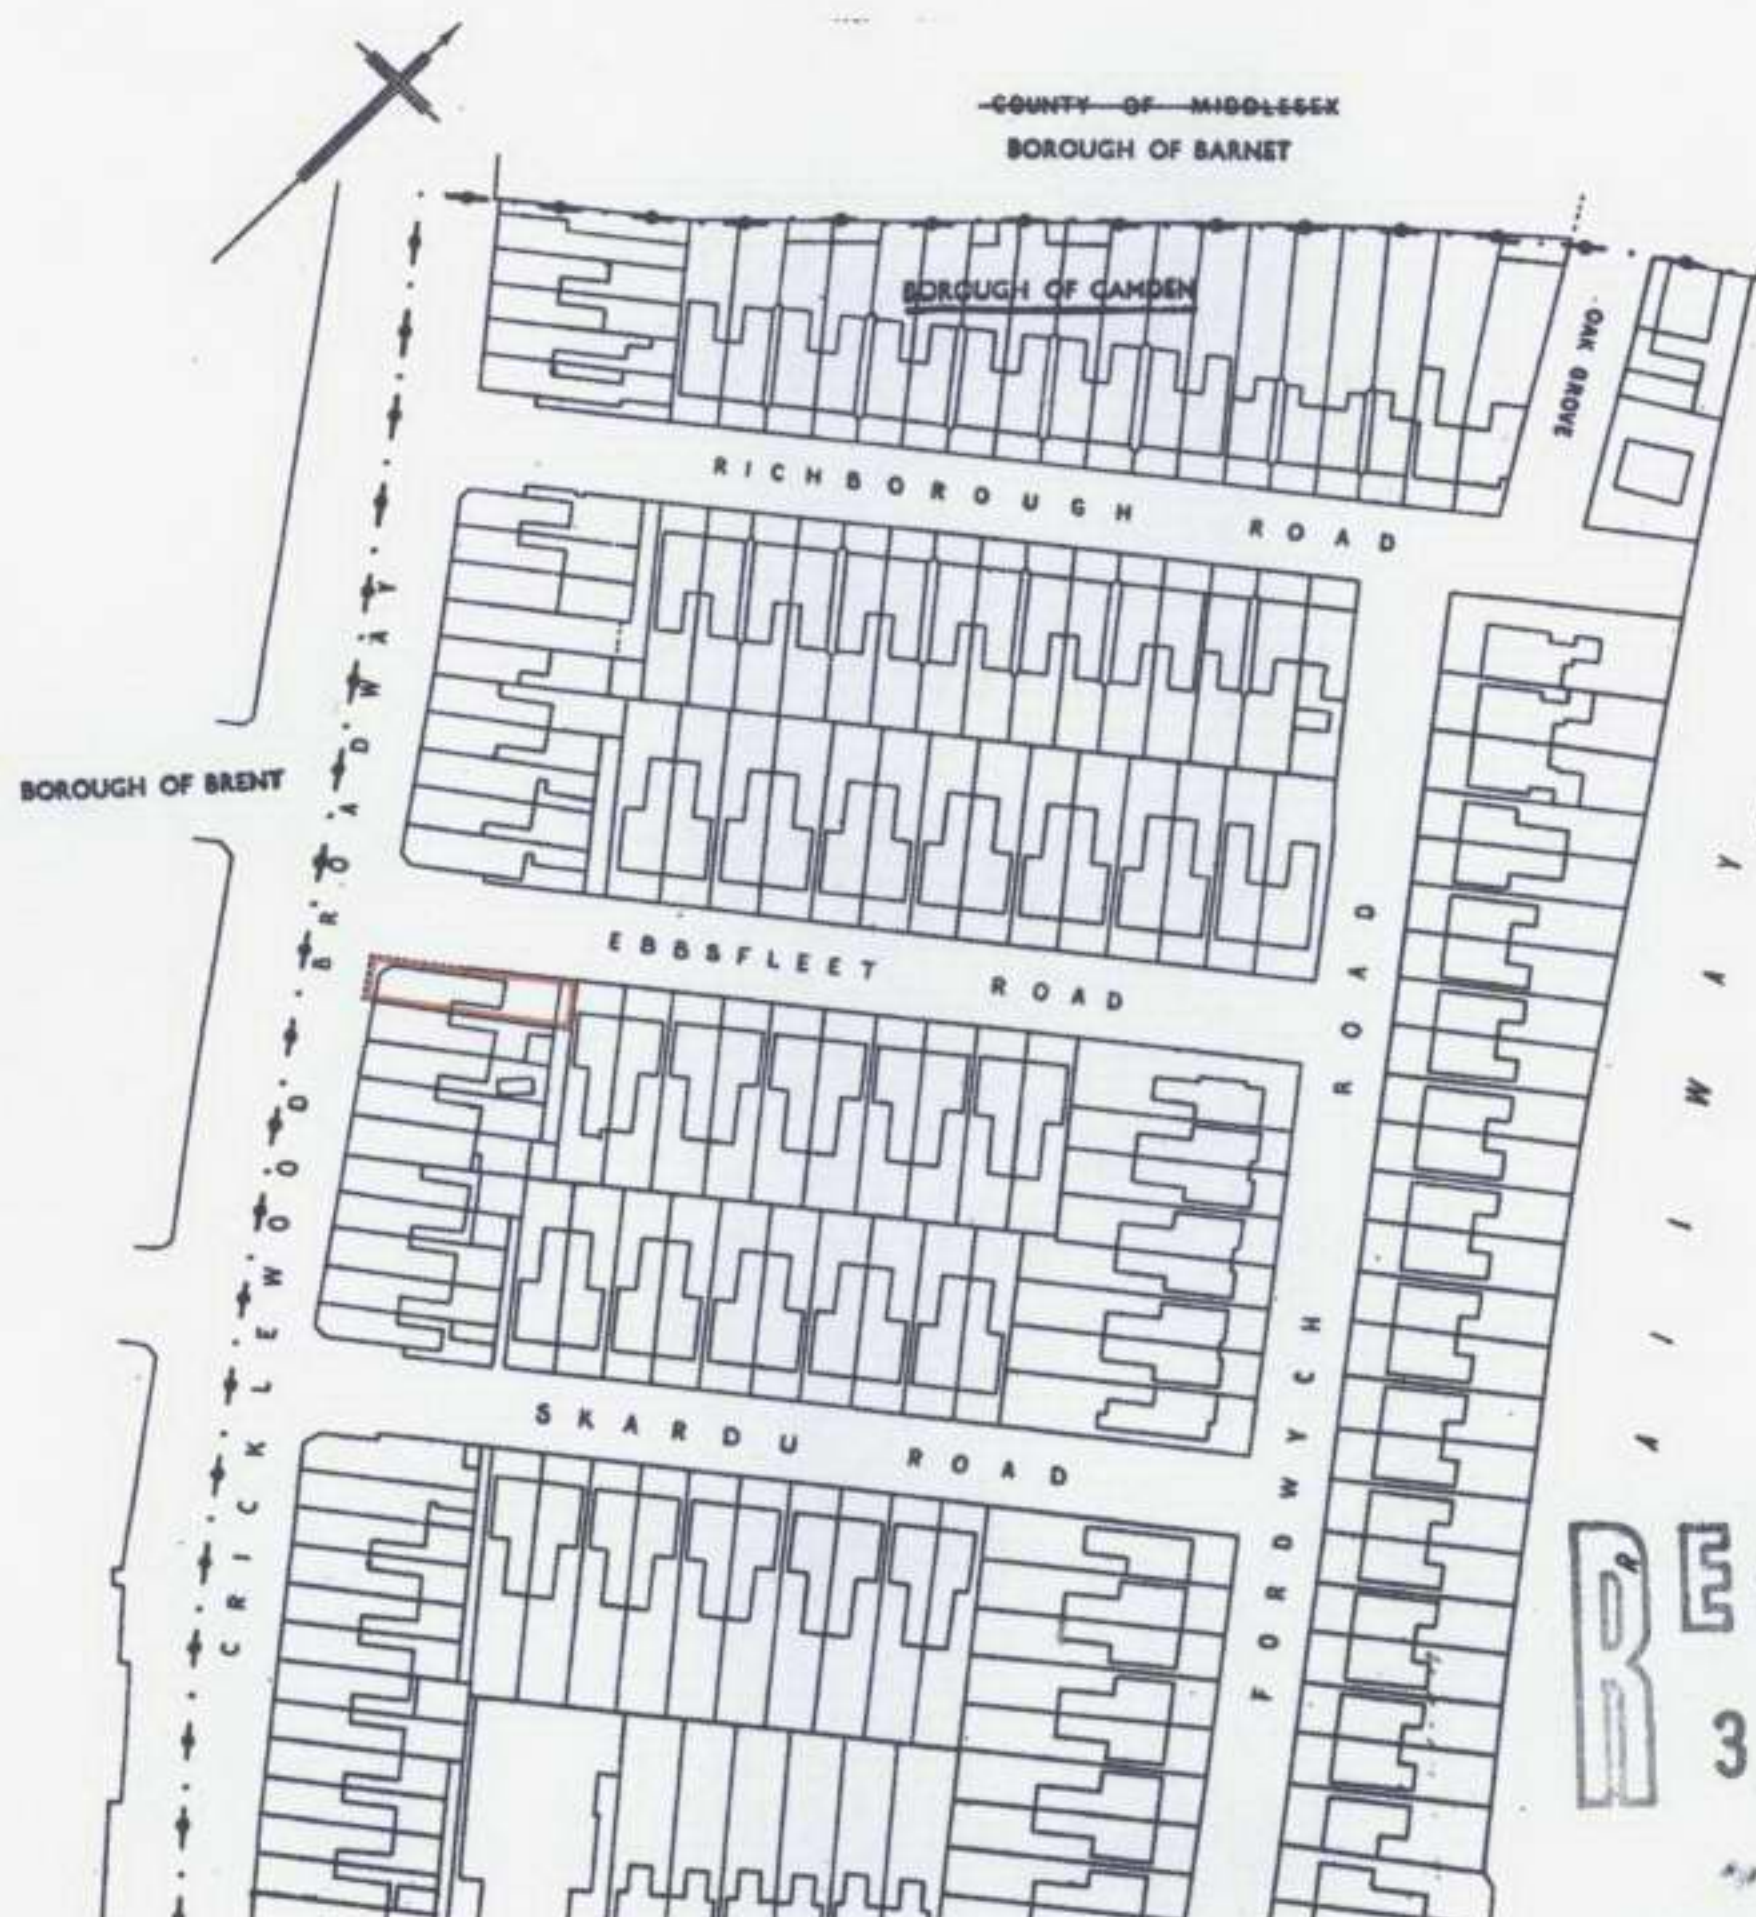

RECEIVED
30 APR 2007

Arch-i-texts

UK Ltd.

Architectural Imaging, Project Management & Design Consultants

17 Waldegrave Road, London, N8 0QA
Telephone : 0797 367 8189

Project:

80 Cricklewood Broadway
London, NW2 3EP

Clients:

Drawing:

SITE LOCATION
PLAN

Date:

Scale: 1:1250 @ A4

Drawn:

0621B / Drwg / EP / 01A