



APPROVED



ORDENANCE SURVEY MAP - SITE LOCATION
SCALE 1:1250

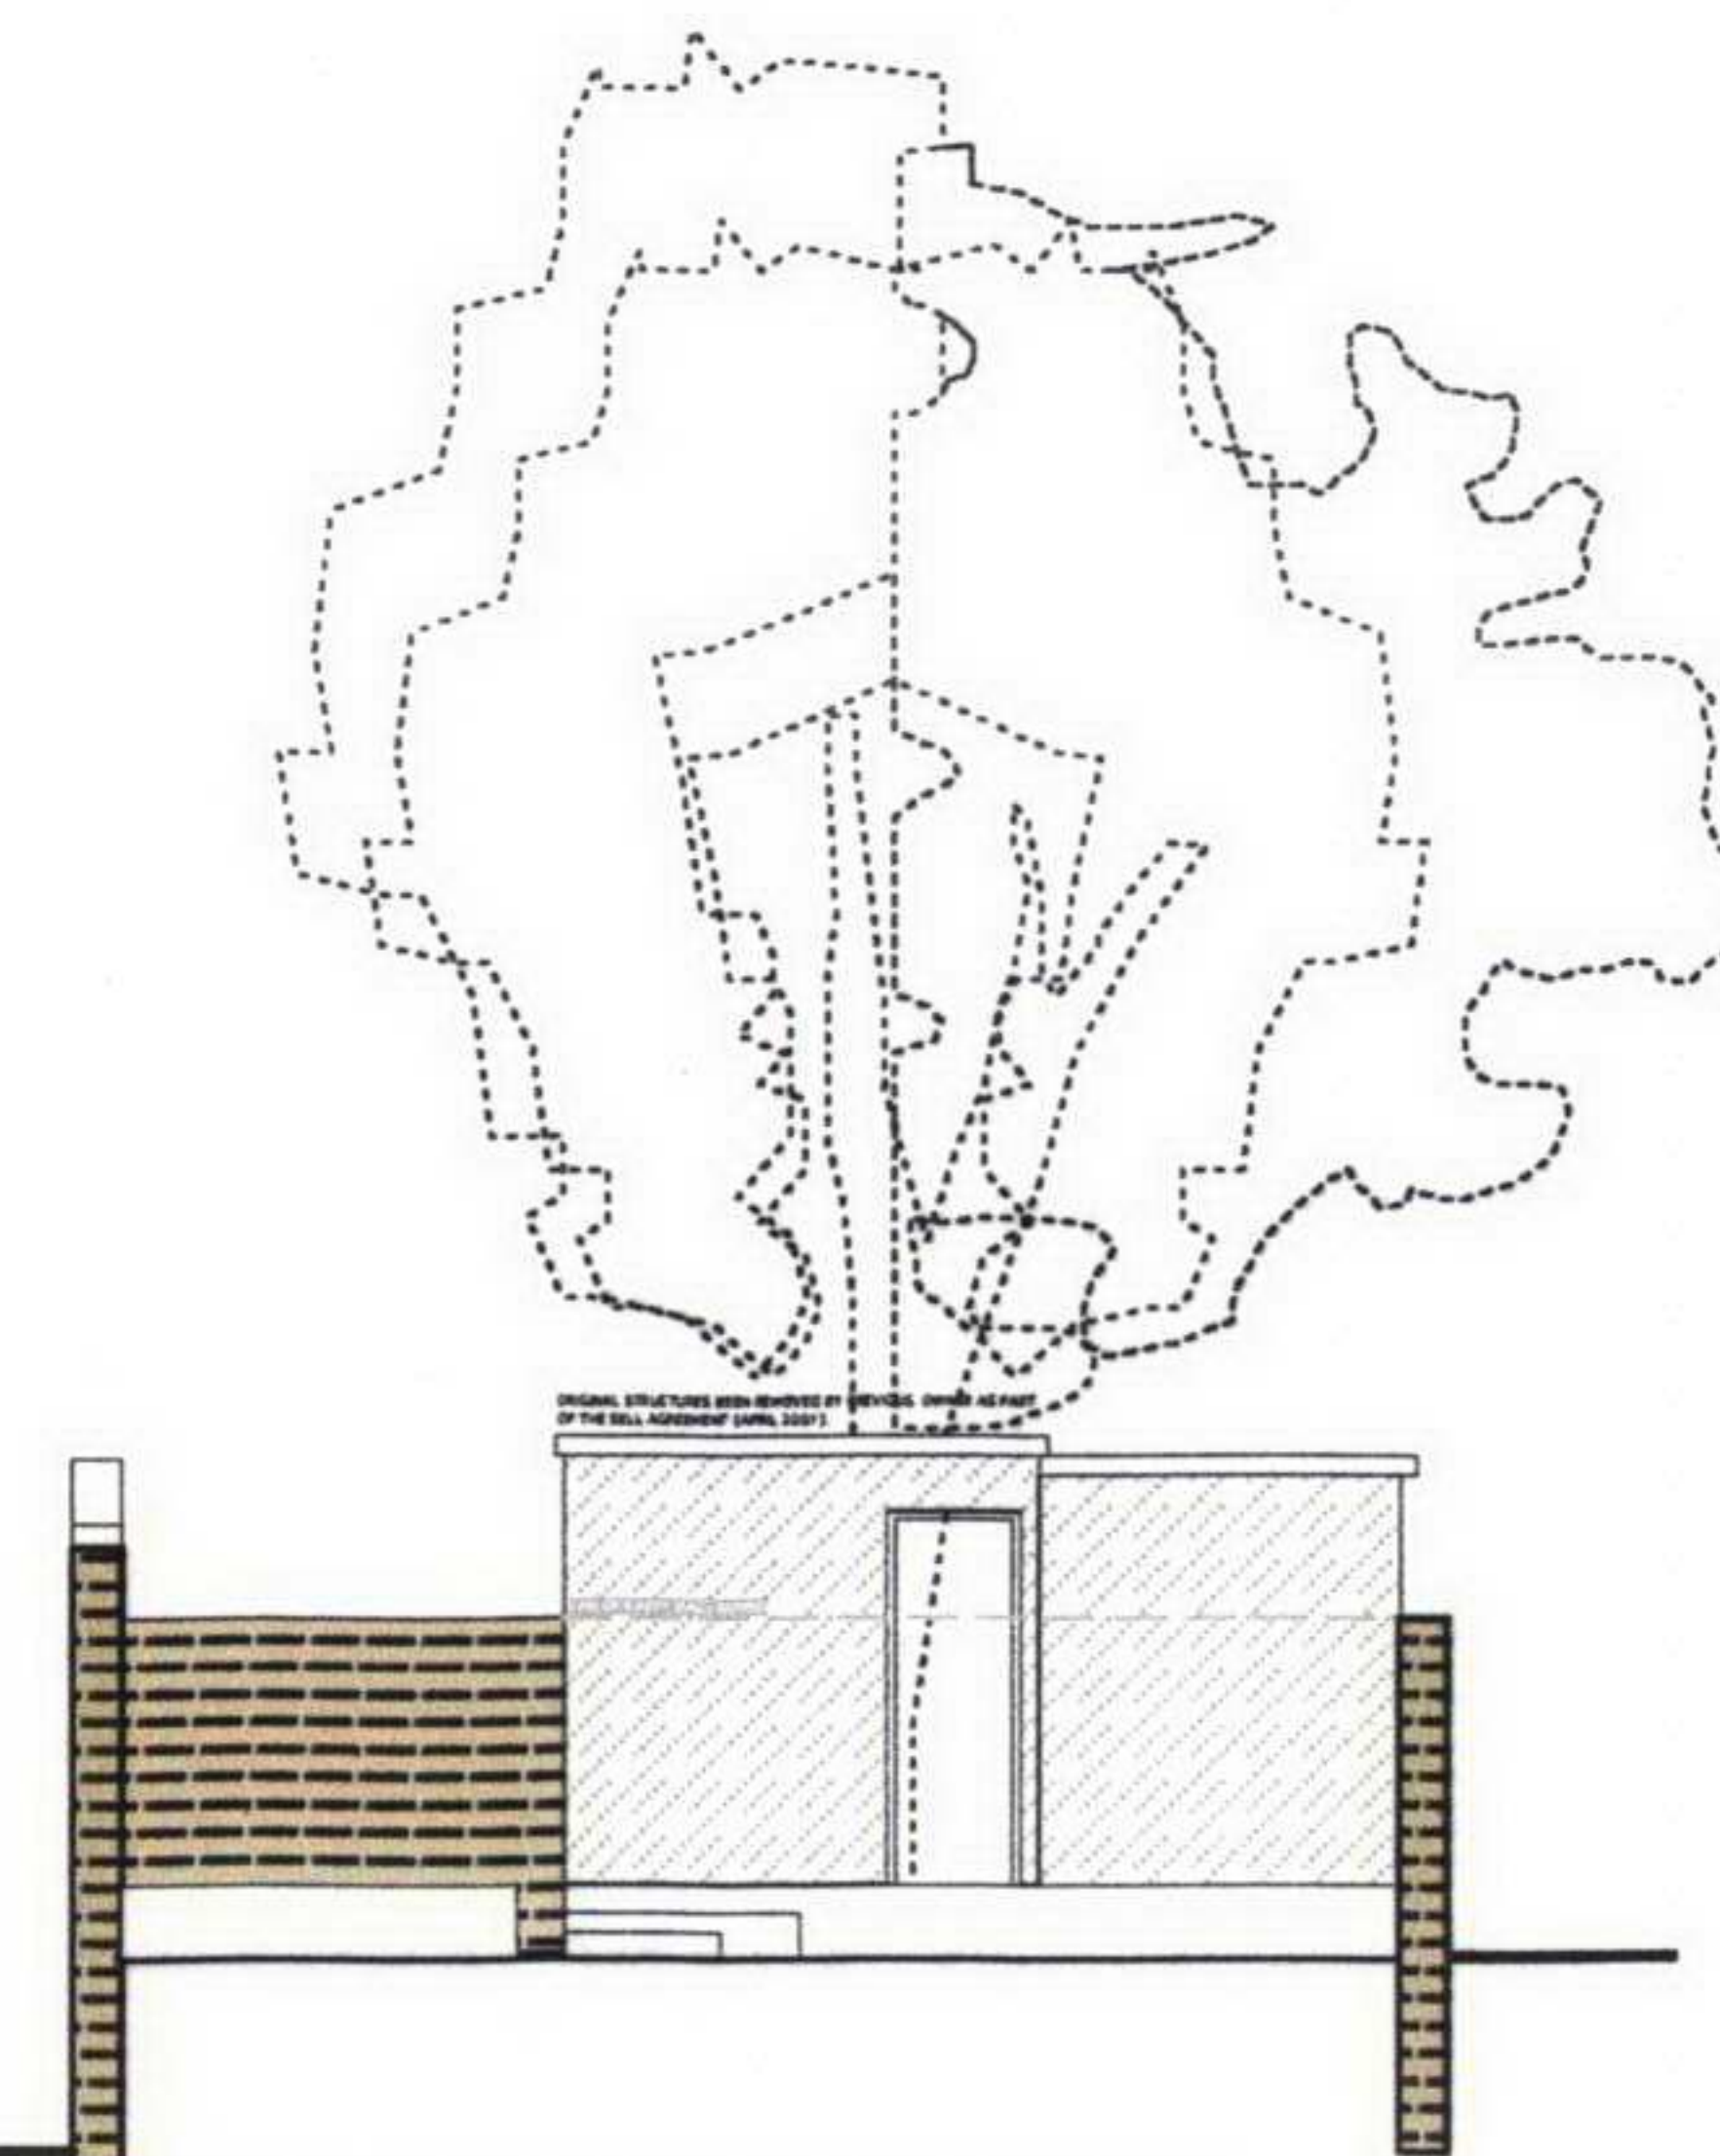

EXISTING BACK OF GARDEN ELEVATION
(LOOKING FROM MAIN HOUSE)

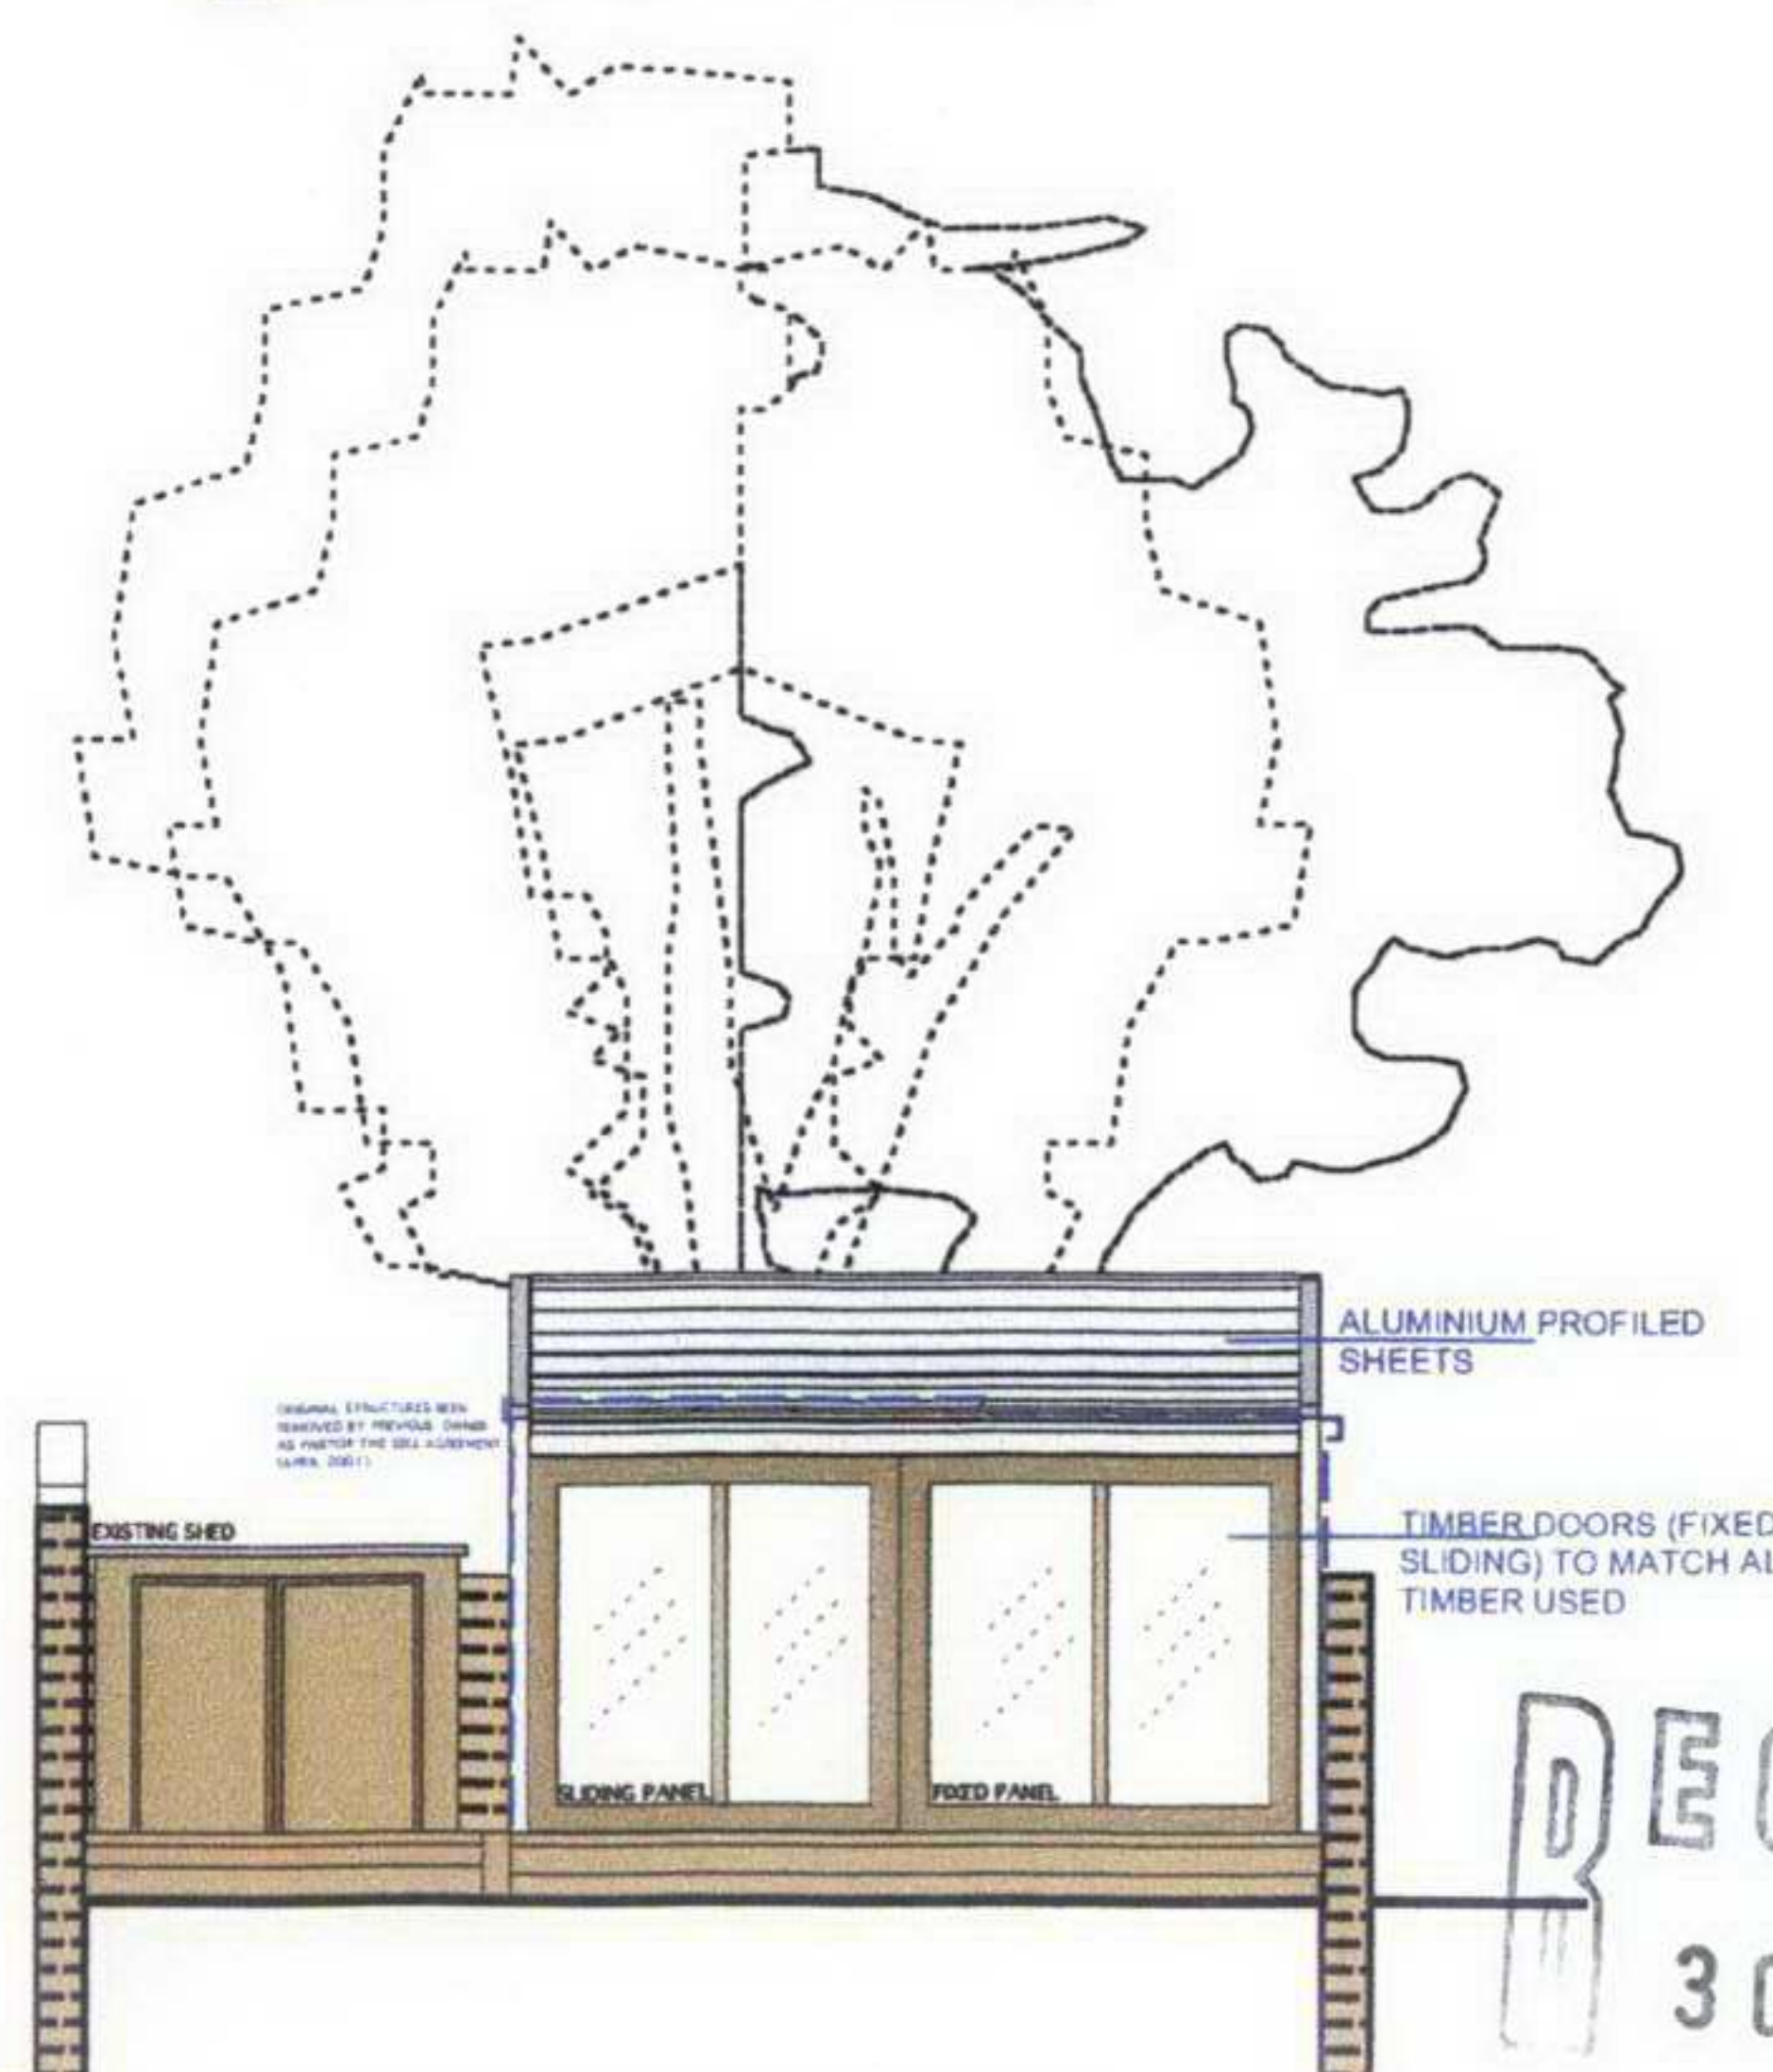

PROPOSED BACK OF GARDEN ELEVATION
(LOOKING FROM MAIN HOUSE)

RECEIVED
30 APR 2007

PLANNING ISSUE

DRAWING AND DESIGN REMAIN COPYRIGHT© OF THE AUTHOR, ACTION WILL BE TAKEN AGAINST UNAUTHORISED USE. DO NOT SCALE. SCHEMATIC DRAWING ONLY. NO DIMENSIONAL CHECKS HAVE BEEN MADE. FULL MEASURED SURVEY REQUIRED.

THIS DRAWING AND THE DESIGN OUTLINED IN IT IS THE SOLE PROPERTY OF LIQUID ARCHITECTURE+DESIGN LTD AND IS PROTECTED BY COPY RIGHTS LAWS. ANY USE OF IT IS, FOR ANY PURPOSES, CAN BE MADE ONLY BY OBTAINING WRITTEN CONSENT FROM LIQUID ARCHITECTURE+DESIGN LTD.

REVISION	JOB NO. / TITLE
A	0005_124A GREENCROFT GARDENS
B	DRAWING TITLE
C	EXISTING & PROPOSED BACK ELEVATION OF PROPOSED
D	STUDIO/WORKSHOP: SITE LOCATION
E	DRAWING NO.
F	0005/LS_00.00 0005/LS_01.05
	SCALE 1:100@A3
	DATE 14 SEPTEMBER 2005

liquid a+d

Liquid Architecture+Design
49 Hill Top
London NW11
t 020 7871 1866
www.liquidarchitecture.co.uk