
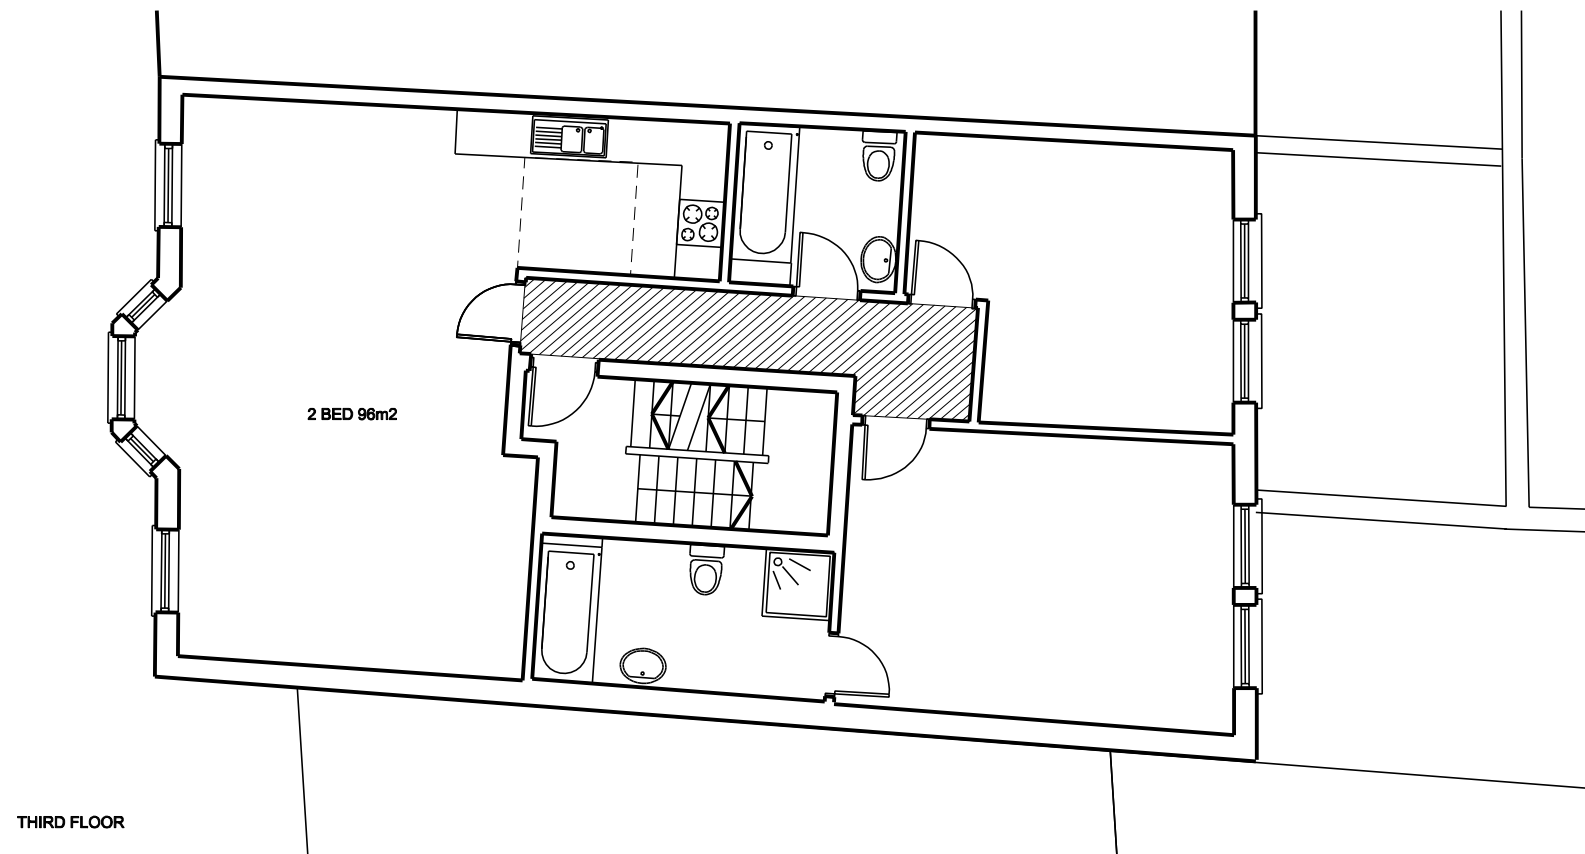
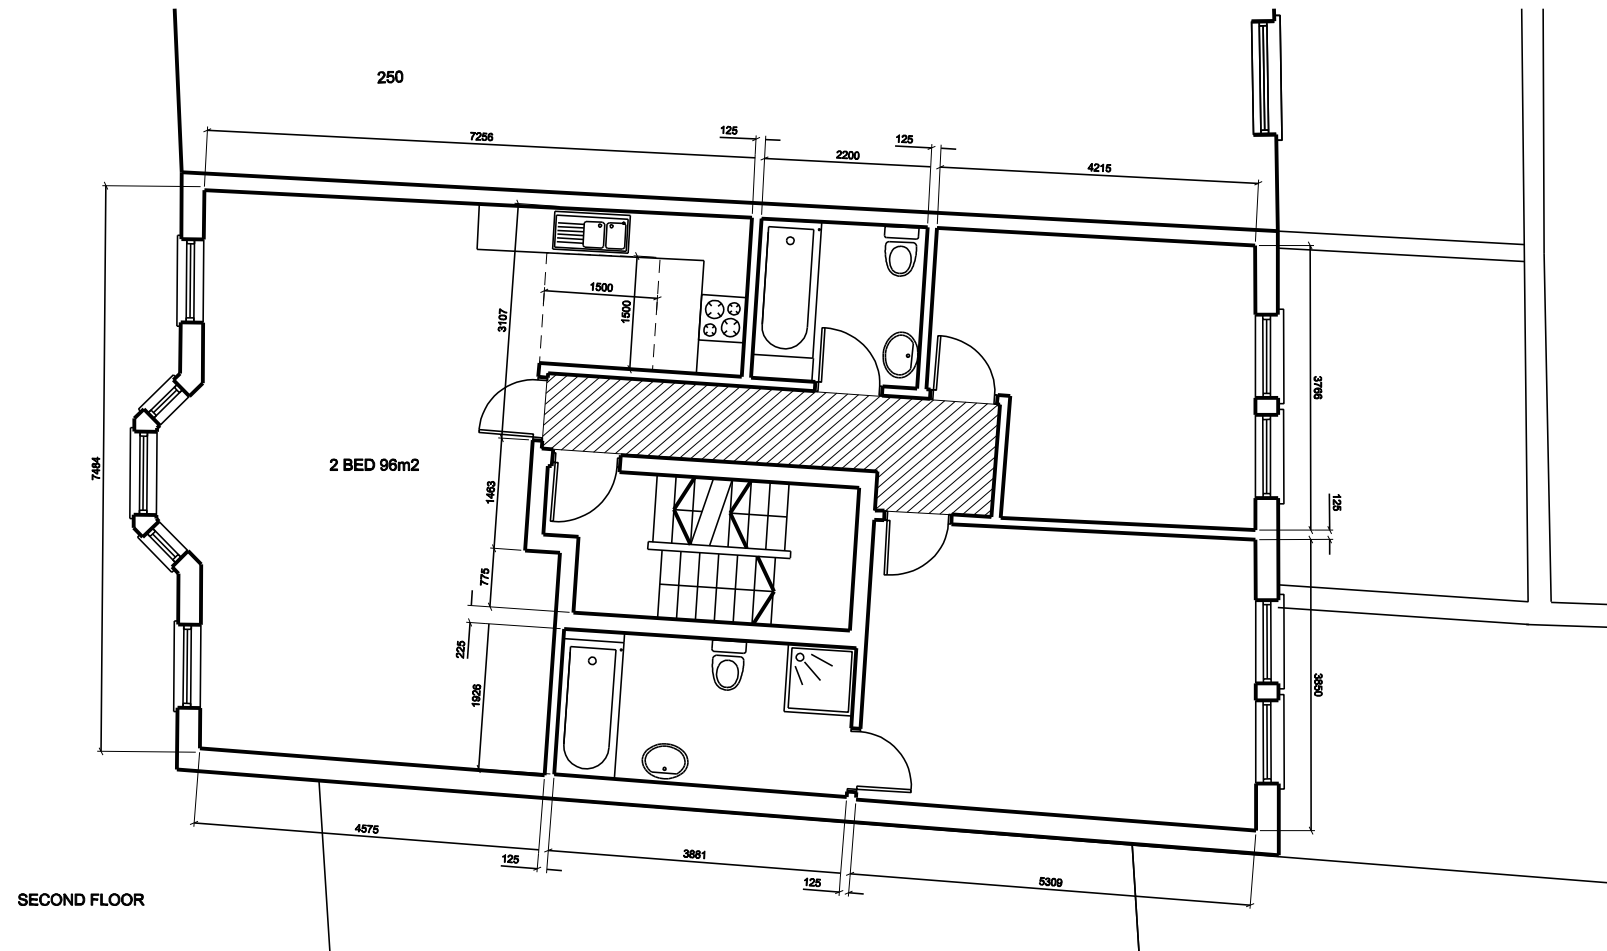


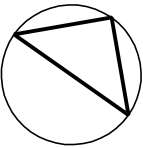

REVISIONS

CLIENT

MONUMENT PROPERTIES LTD

JOB TITLE

246a/248 KILBURN HIGH  
ROAD,  
LONDON NW6

DRAWING TITLE

SECOND FLOOR FLAT &  
THIRD FLOOR FLAT  
PROPOSED DEVELOPMENT

SCALE 1:50 @A1 DATE Feb 07 DRAWN CS

BRILL ■ OWEN  
CHARTERED ARCHITECTS  
Grove House, 2B Lichfield Grove, London N3 2JP  
Telephone: 020 8349 0037 Fax: 020 8349 0092  
E-mail architects@brillowen.co.uk

06/600

P12