


SECTION A

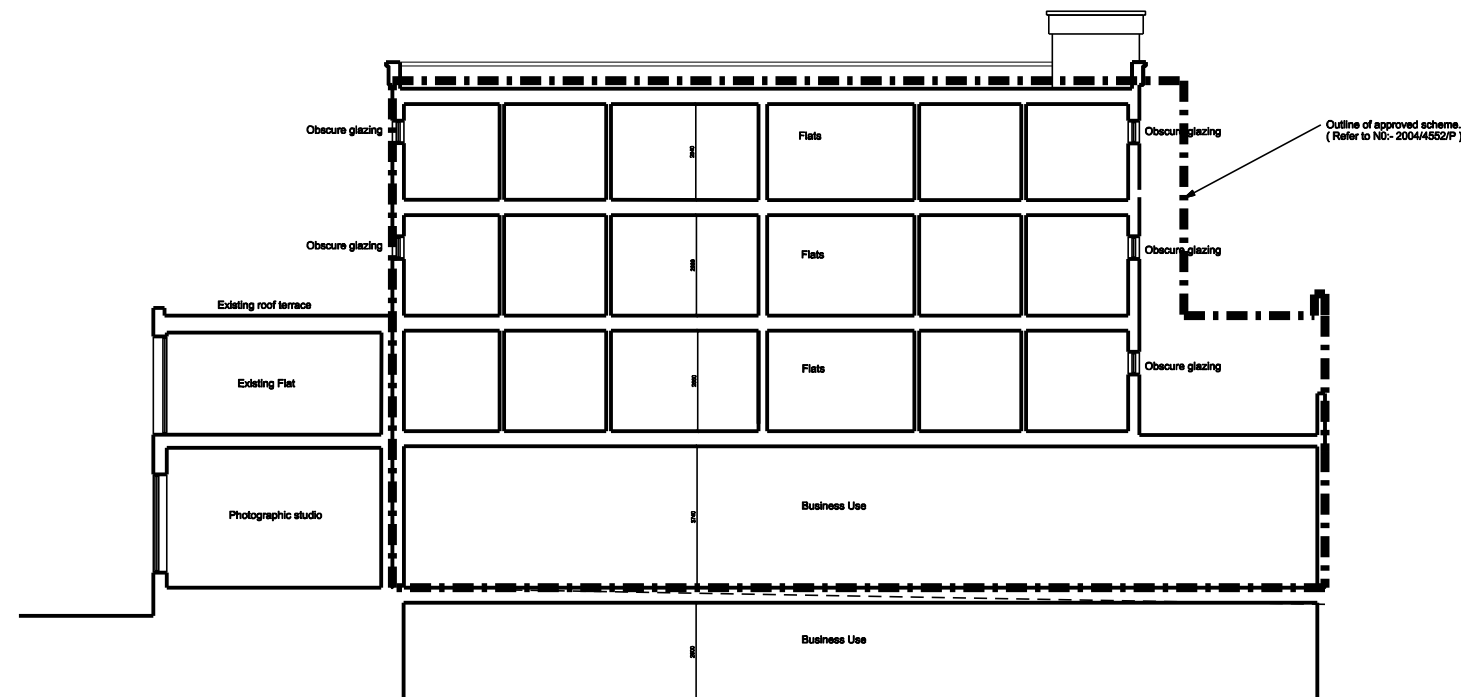

SECTION B

| | | |
|---|--------|-------|
| REVISIONS | | |
| CLIENT | | |
| MONUMENT PROPERTIES LTD | | |
| JOB TITLE | | |
| 246a/248 KILBURN HIGH ROAD, LONDON NW6 | | |
| DRAWING TITLE | | |
| APPROVED SCHEME vs PROPOSED DEVELOPMENT (SECTIONS) | | |
| SCALE | DATE | DRAWN |
| 1:100 @ A1 | Feb 07 | CS |
| BRILL ■ OWEN CHARTERED ARCHITECTS Grove House, 28 Lichfield Grove, London N3 2JP Telephone: 020 8349 0037 Fax: 020 8349 0082 E-mail: architects@brillowen.co.uk | | |
| 06/600 | P39 | |