



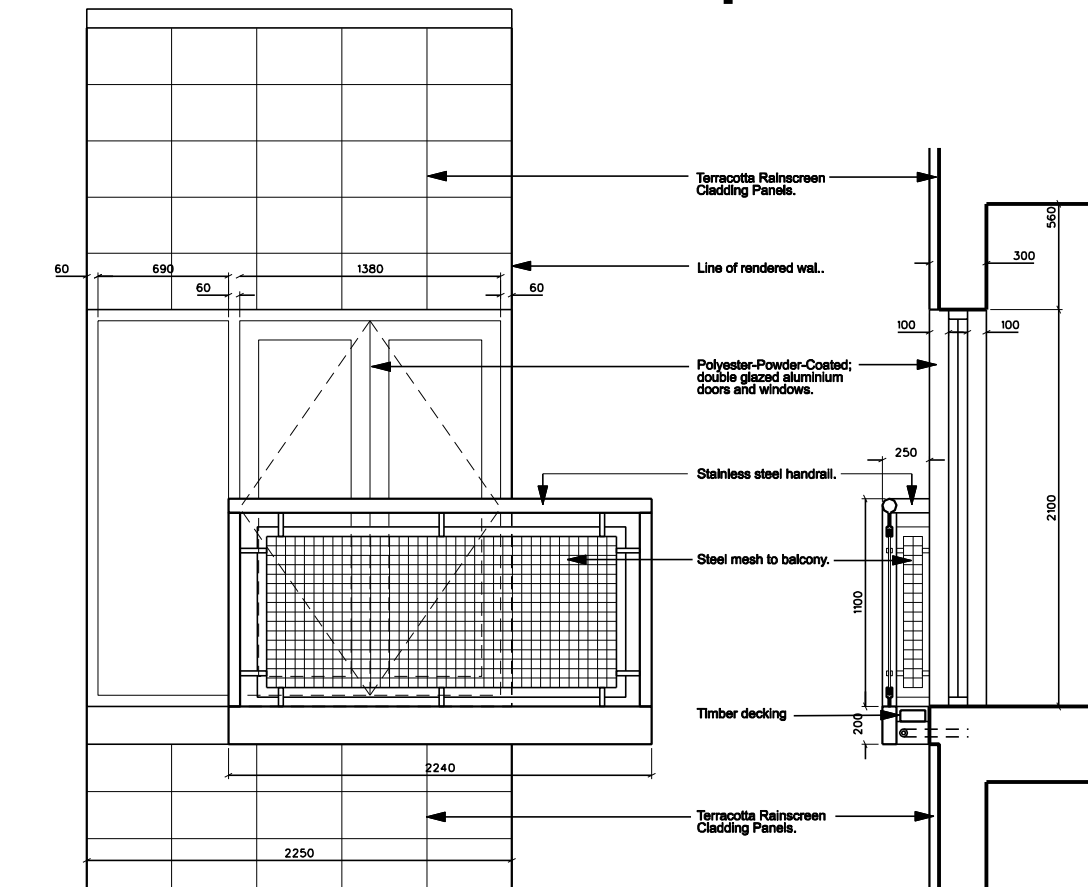


01 ELEVATION A

03 SECTION A

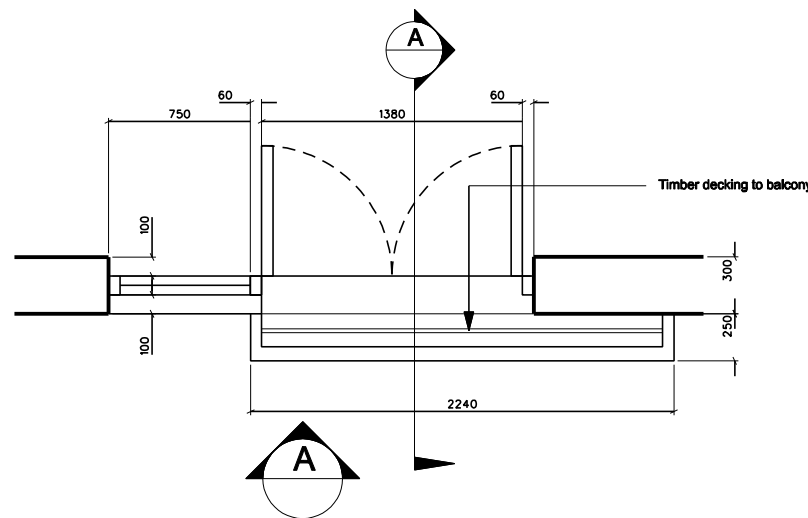


02 PLAN

JULIET BALCONY FOR FLATS
FACING KILBURN HIGH ROAD

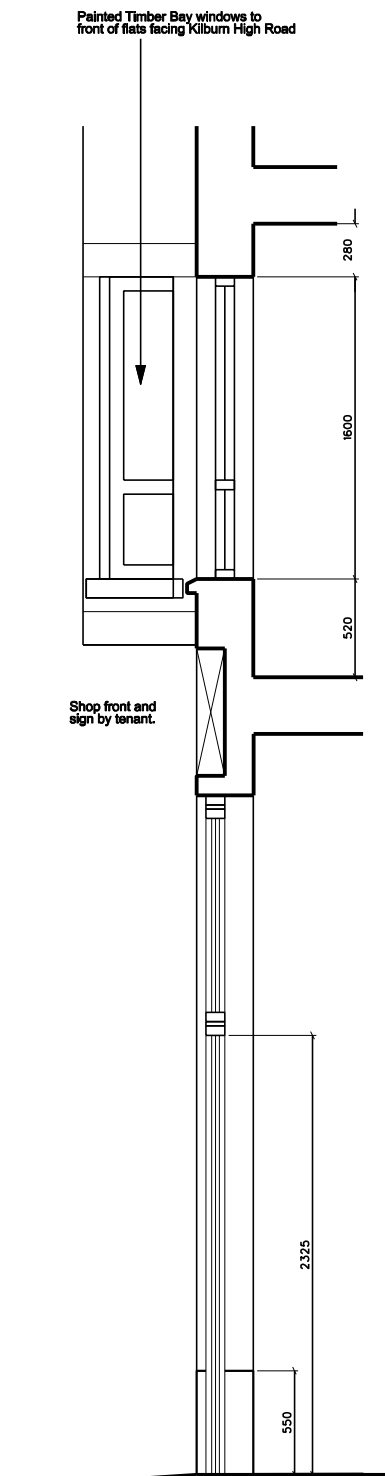


04 SECTION THROUGH SHOP FRONT AND FRONT BAY

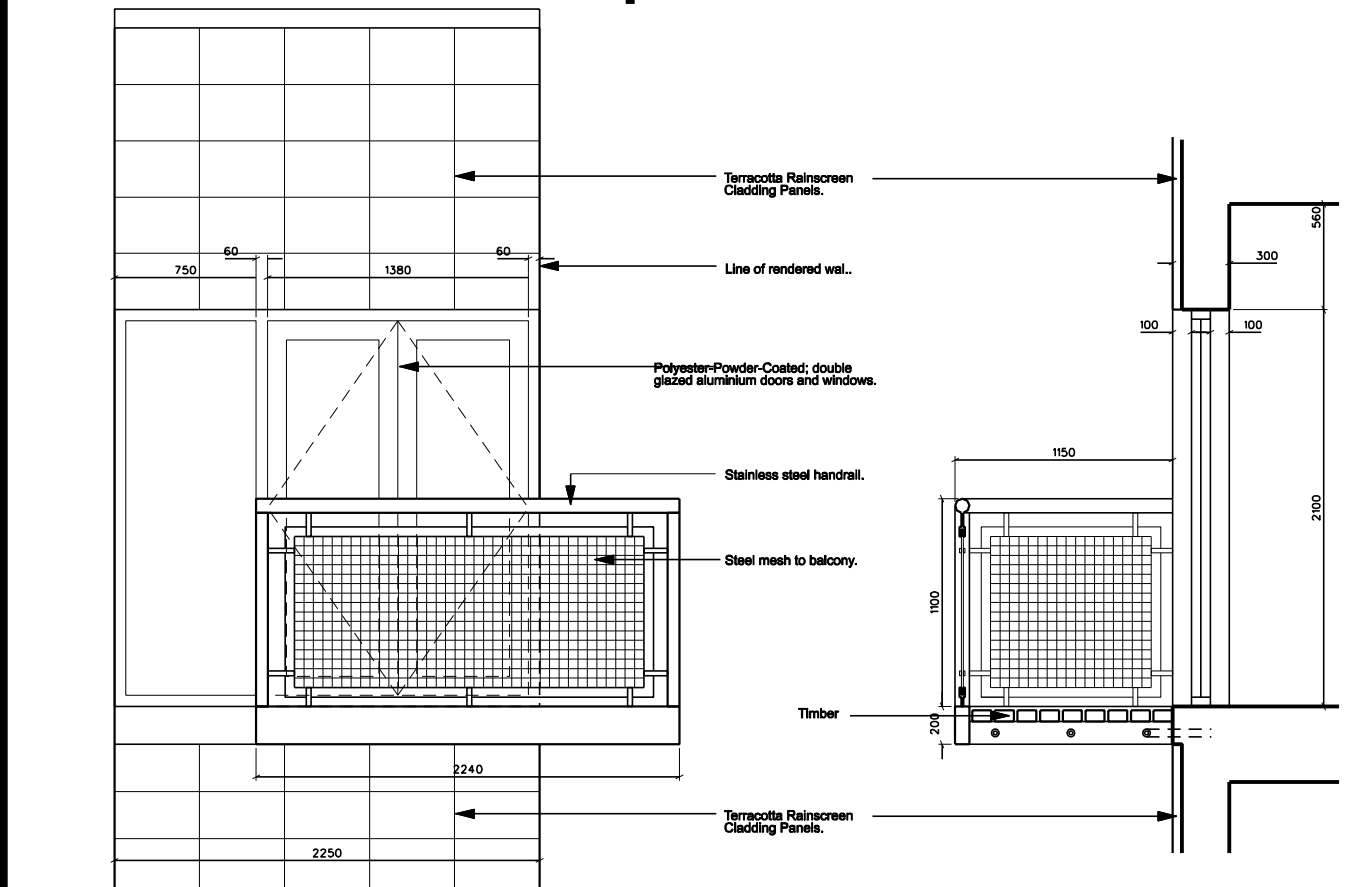

05 ELEVATION B

07 SECTION B

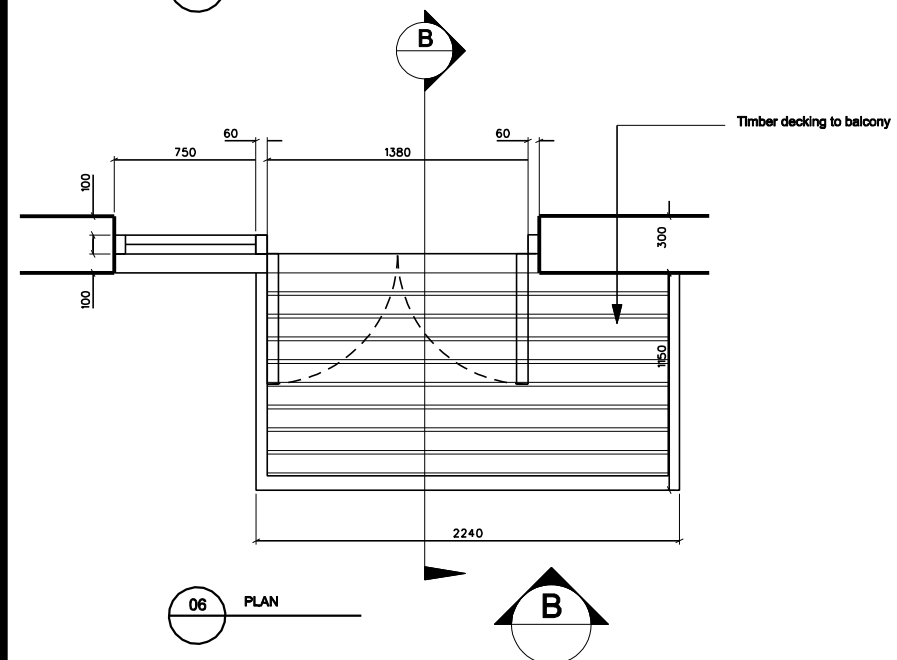

06 PLAN

BALCONY AT SECOND AND
THIRD FLOOR TO REAR FLATS

REVISIONS			
CLIENT			
MONUMENT PROPERTIES LTD			
JOB TITLE			
246a/248 KILBURN HIGH ROAD, LONDON NW6			
DRAWING TITLE			
BALCONY AND SHOP FRONT DETAILS PROPOSED DEVELOPMENT			
SCALE	DATE	DRAWN	
1:20 @ A1	Feb 07	CS	
BRILL ■ OWEN CHARTERED ARCHITECTS Grove House, 28 Lichfield Grove, London N3 2JP Telephone: 020 8349 0037 Fax: 020 8349 0082 E-mail: architects@brillowen.co.uk			
06/600		P26	