




ELEVATION B

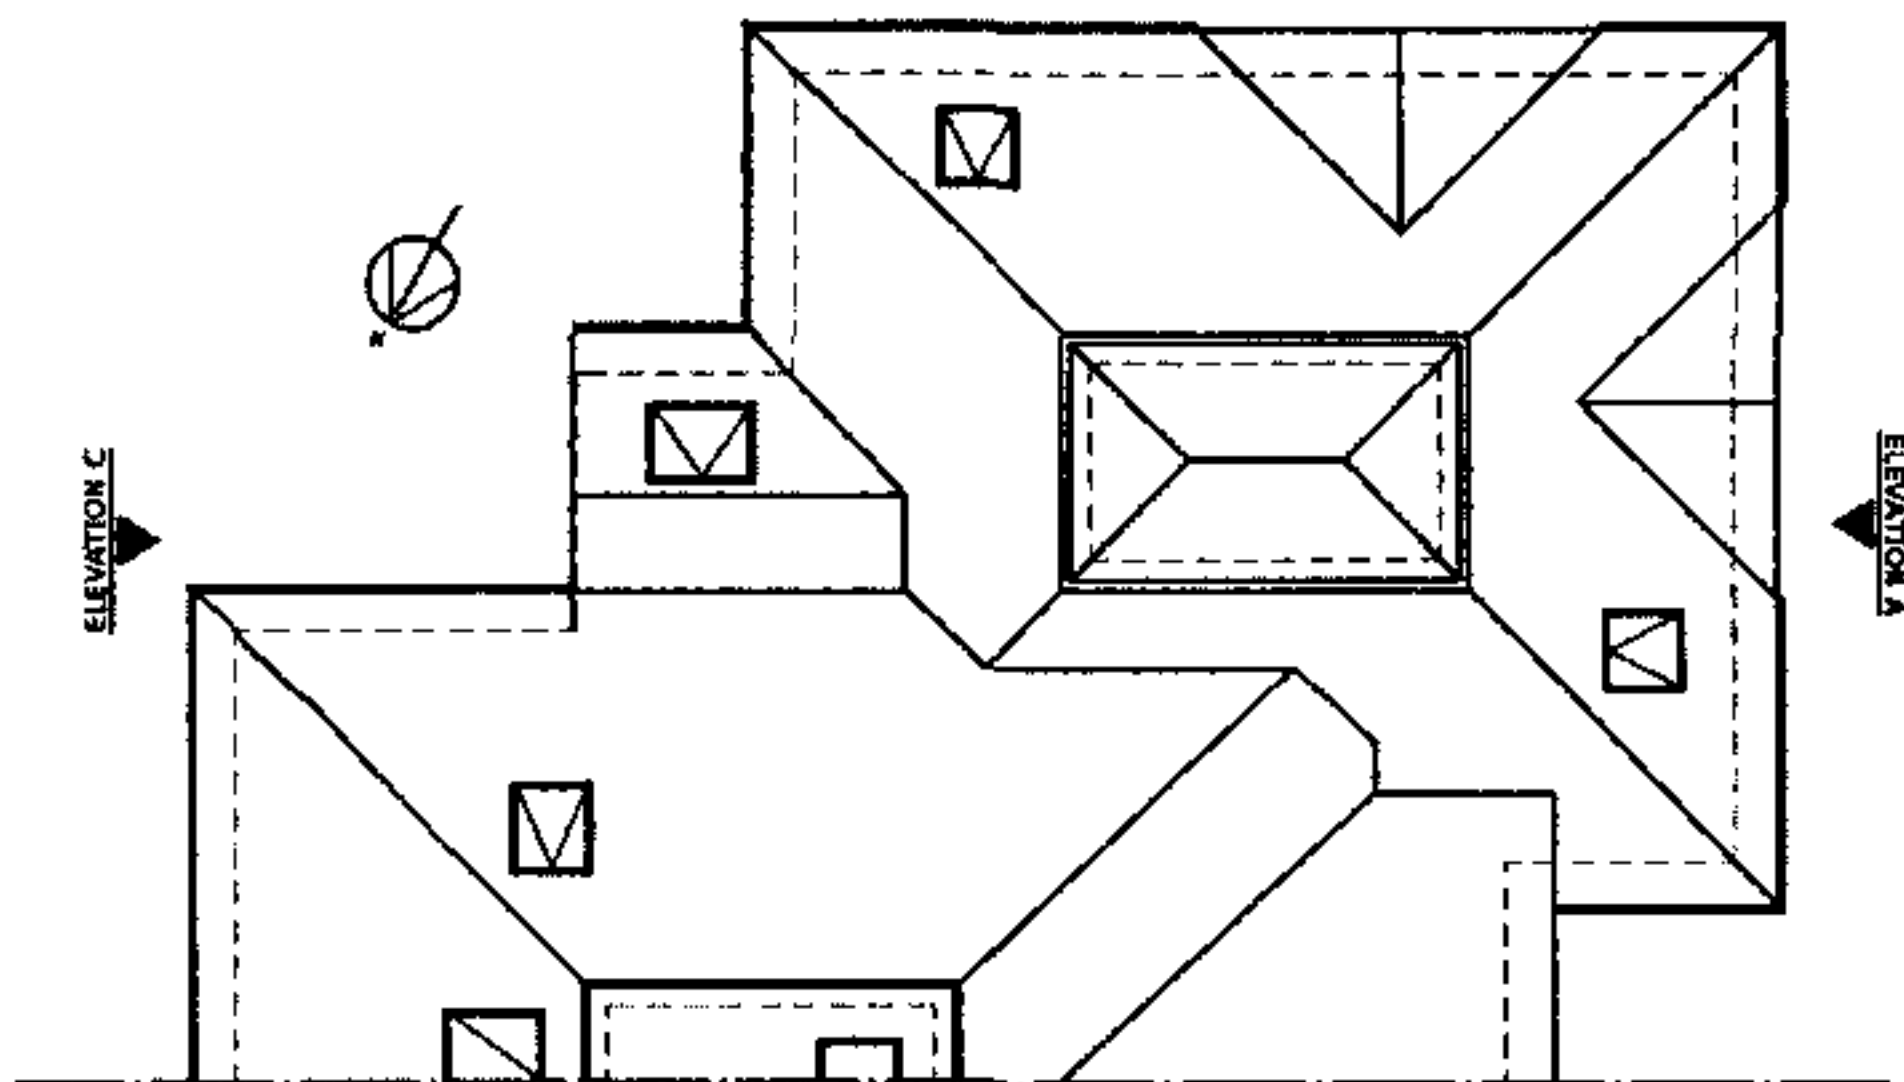


ELEVATION A

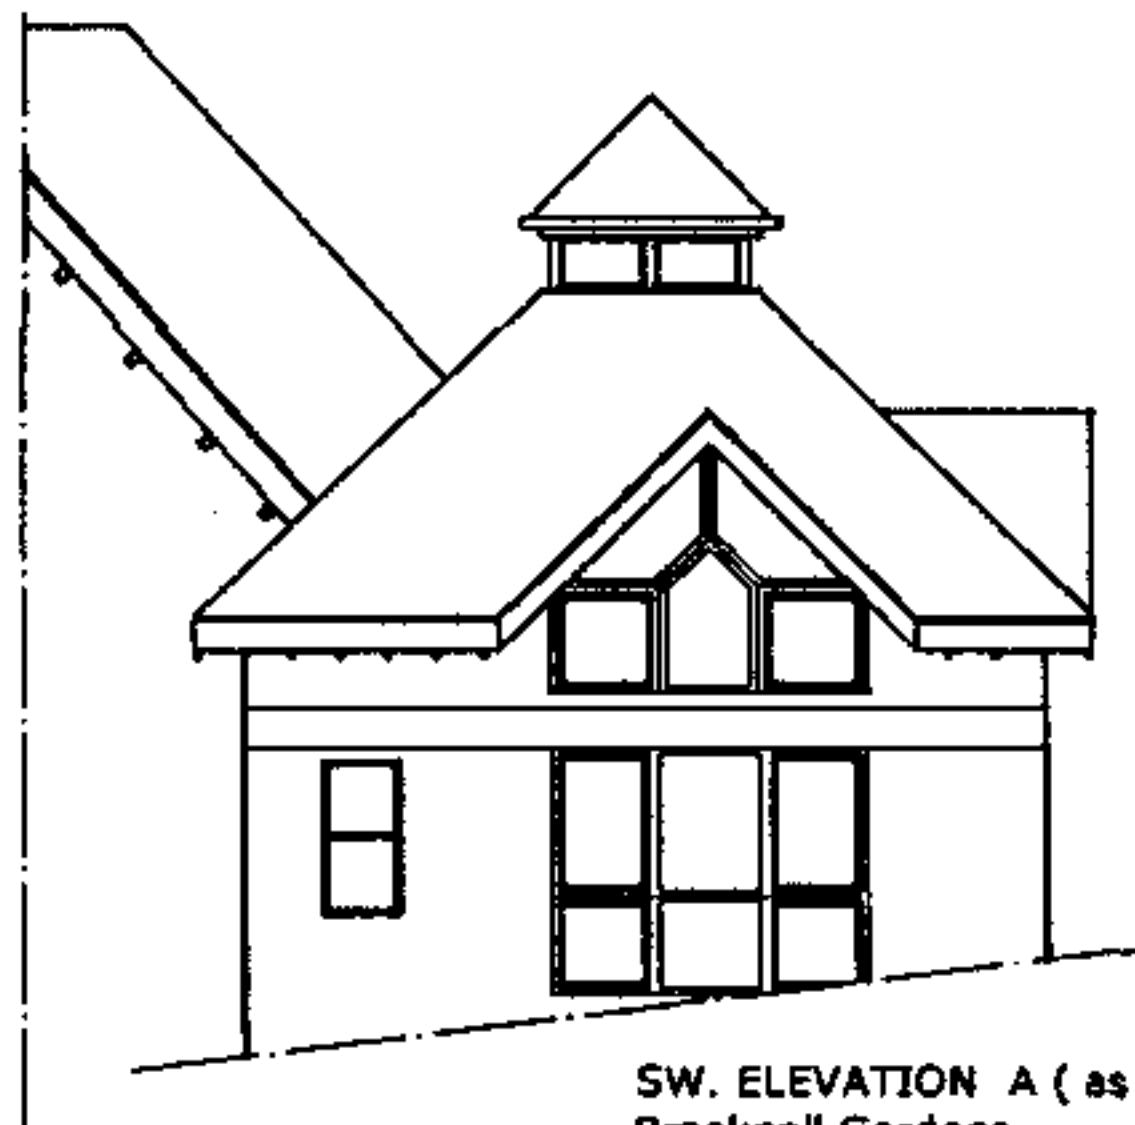

SW. ELEVATION A (as existing)
Bracknell Gardens

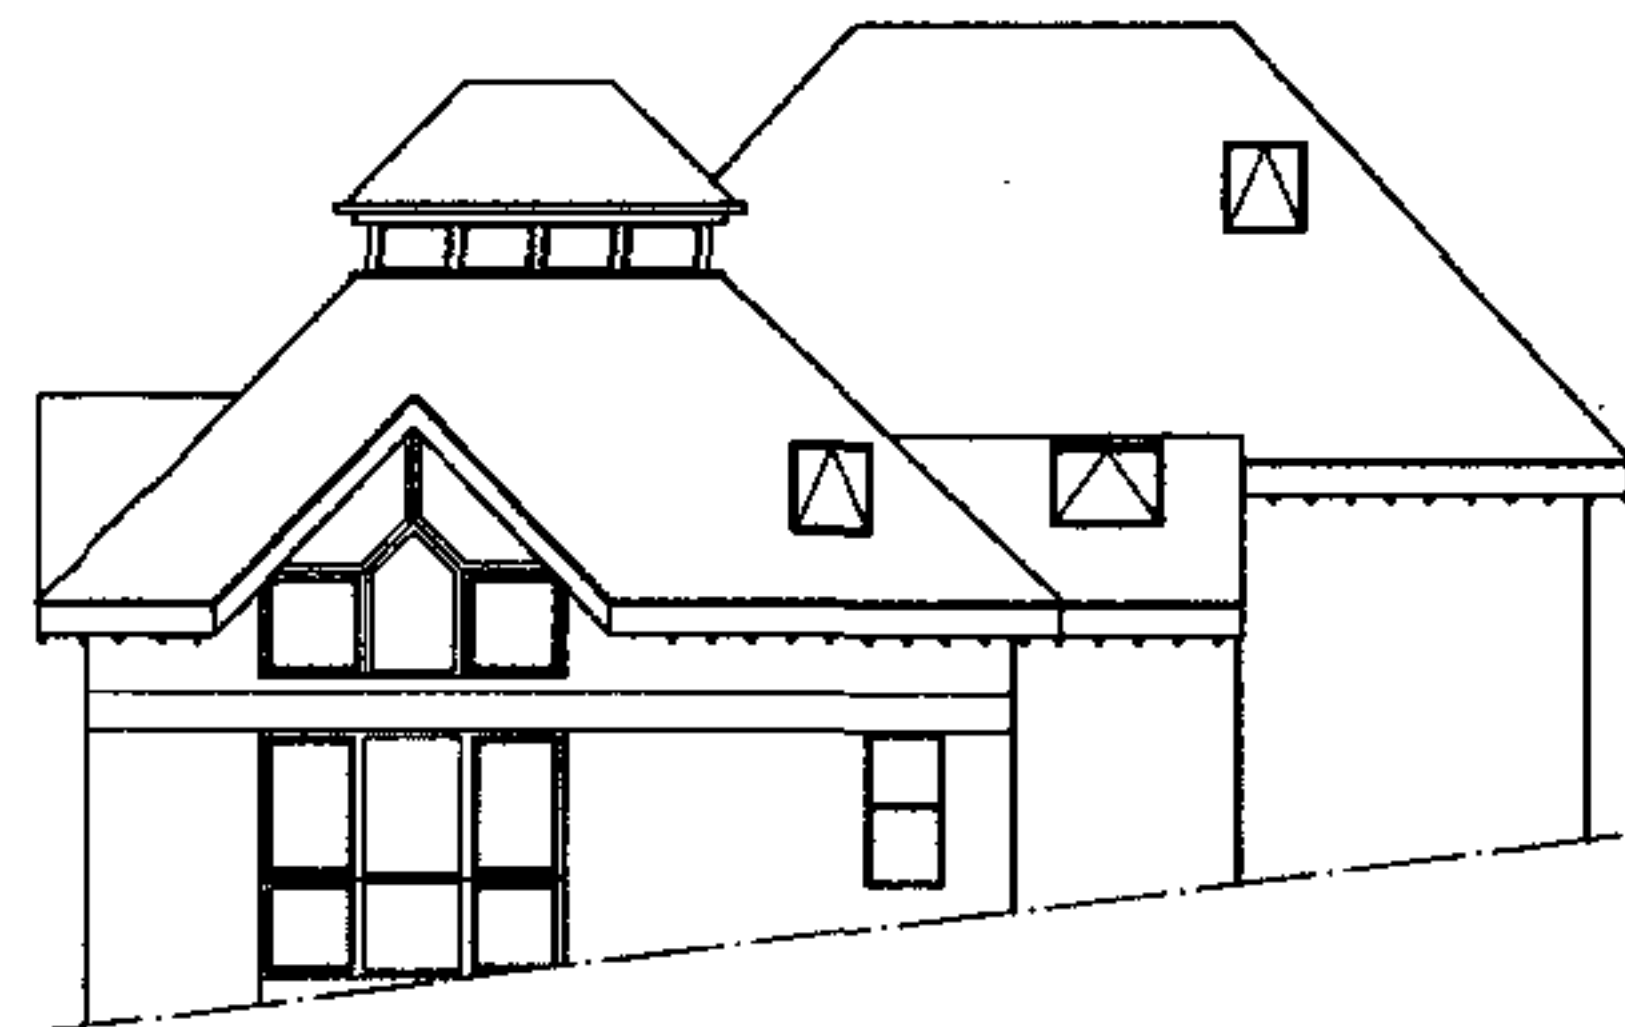

SE. ELEVATION B (as existing)
Frogna Lane.

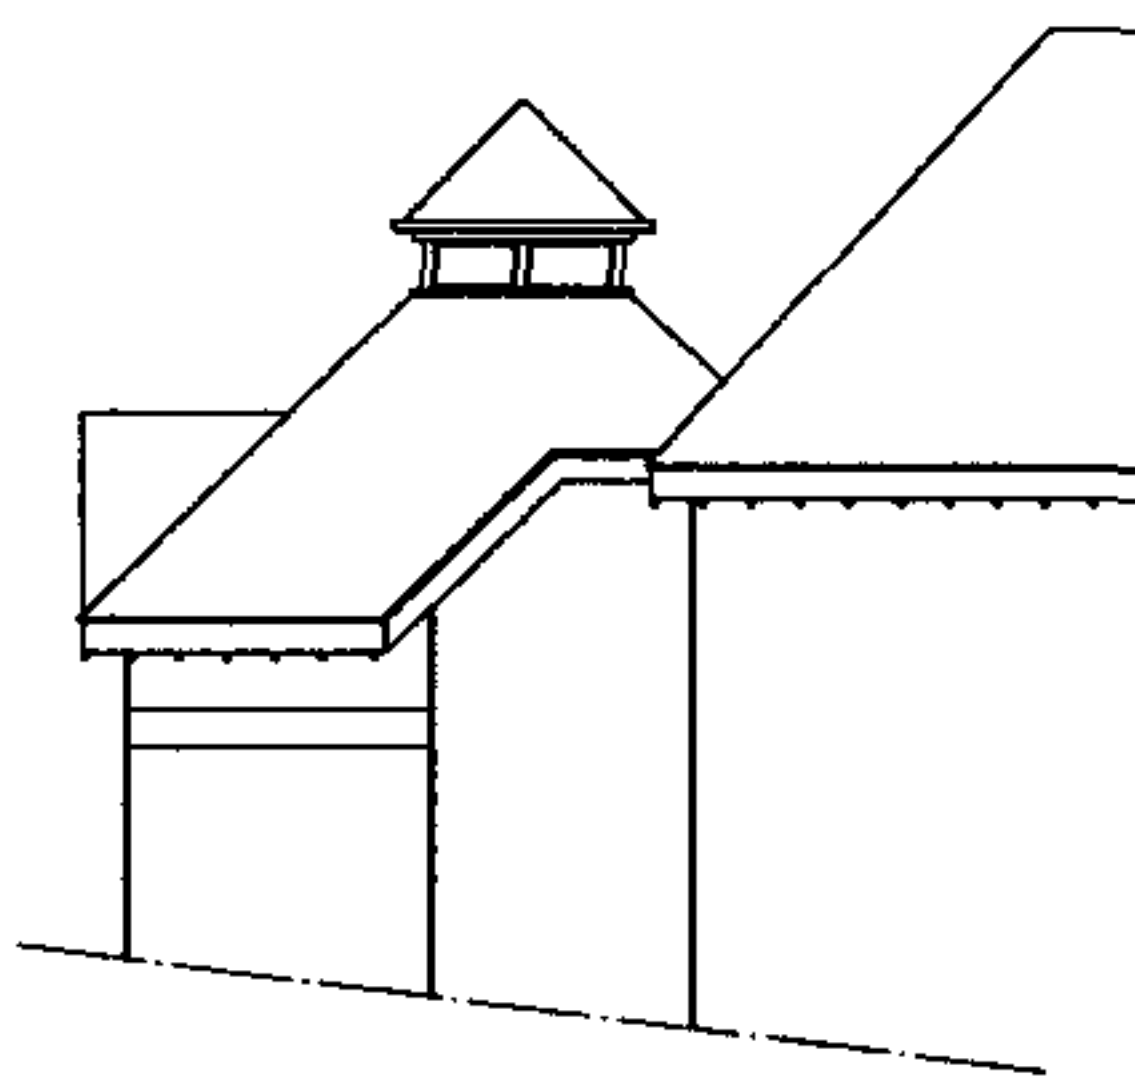

NE. ELEVATION C (as existing)
Greenway Gardens

DISCLAIMER:
This drawing is the property of SYMPOSIUM INTERIORS LTD. Copyright is reserved by them and the drawing is issued on the condition that it is not copied, reproduced or disclosed to any unauthorised person, wholly or in part, without the consent in writing of SYMPOSIUM INTERIORS LTD. Do not scale off drawing. All dimensions to be verified prior to manufacture and construction. Any discrepancies to be reported immediately.

NOTES:

REVISIONS:

00.00.00	

SYMPOSIUM INTERIORS LTD
39 - 41 NORTH ROAD
LONDON N7 9CP

TEL: 0207 700 7121
FAX: 0207 700 7122

Client	STEVE DANIEL
Address	FLAT 7 39 BRACKNELL GARDENS LONDON, N16 7ED
Project	ROOF EXISTING
Drawn by	ELEVATION
Check by	001
Scale	1:50
Date	10/03/07

Drawn by: S. D. 10/03/07
Check by: S. D. 10/03/07

RECEIVED
30 MAR 2007