

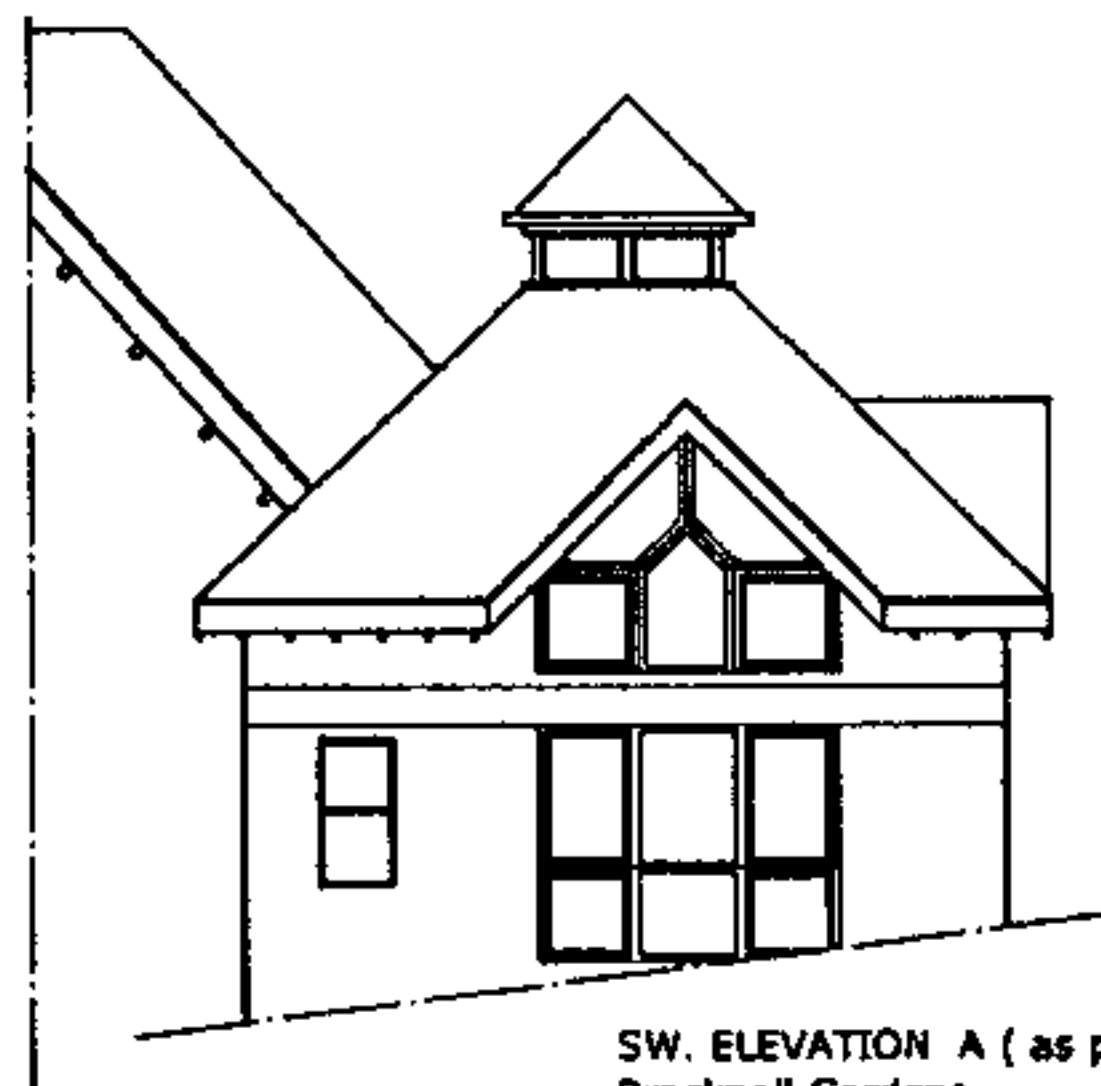


ELEVATION B

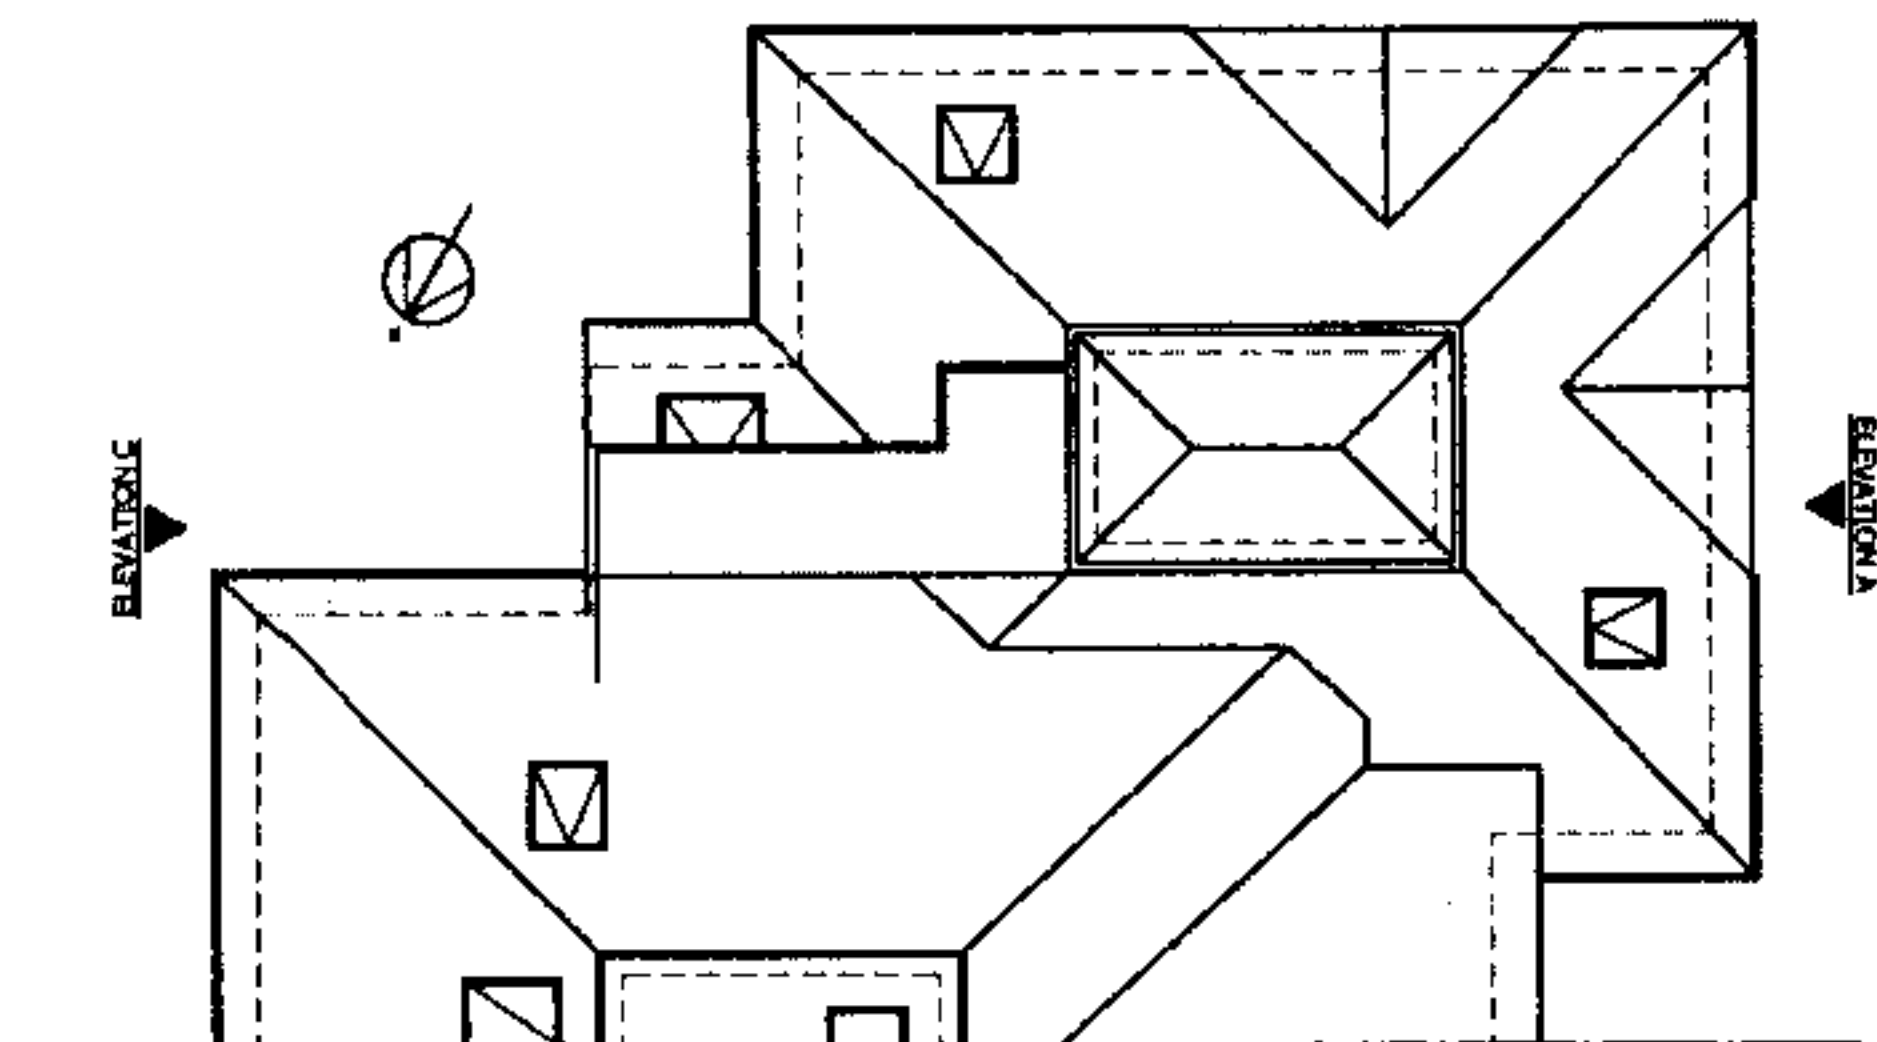


SW. ELEVATION A (as proposed)
Bracknell Gardens

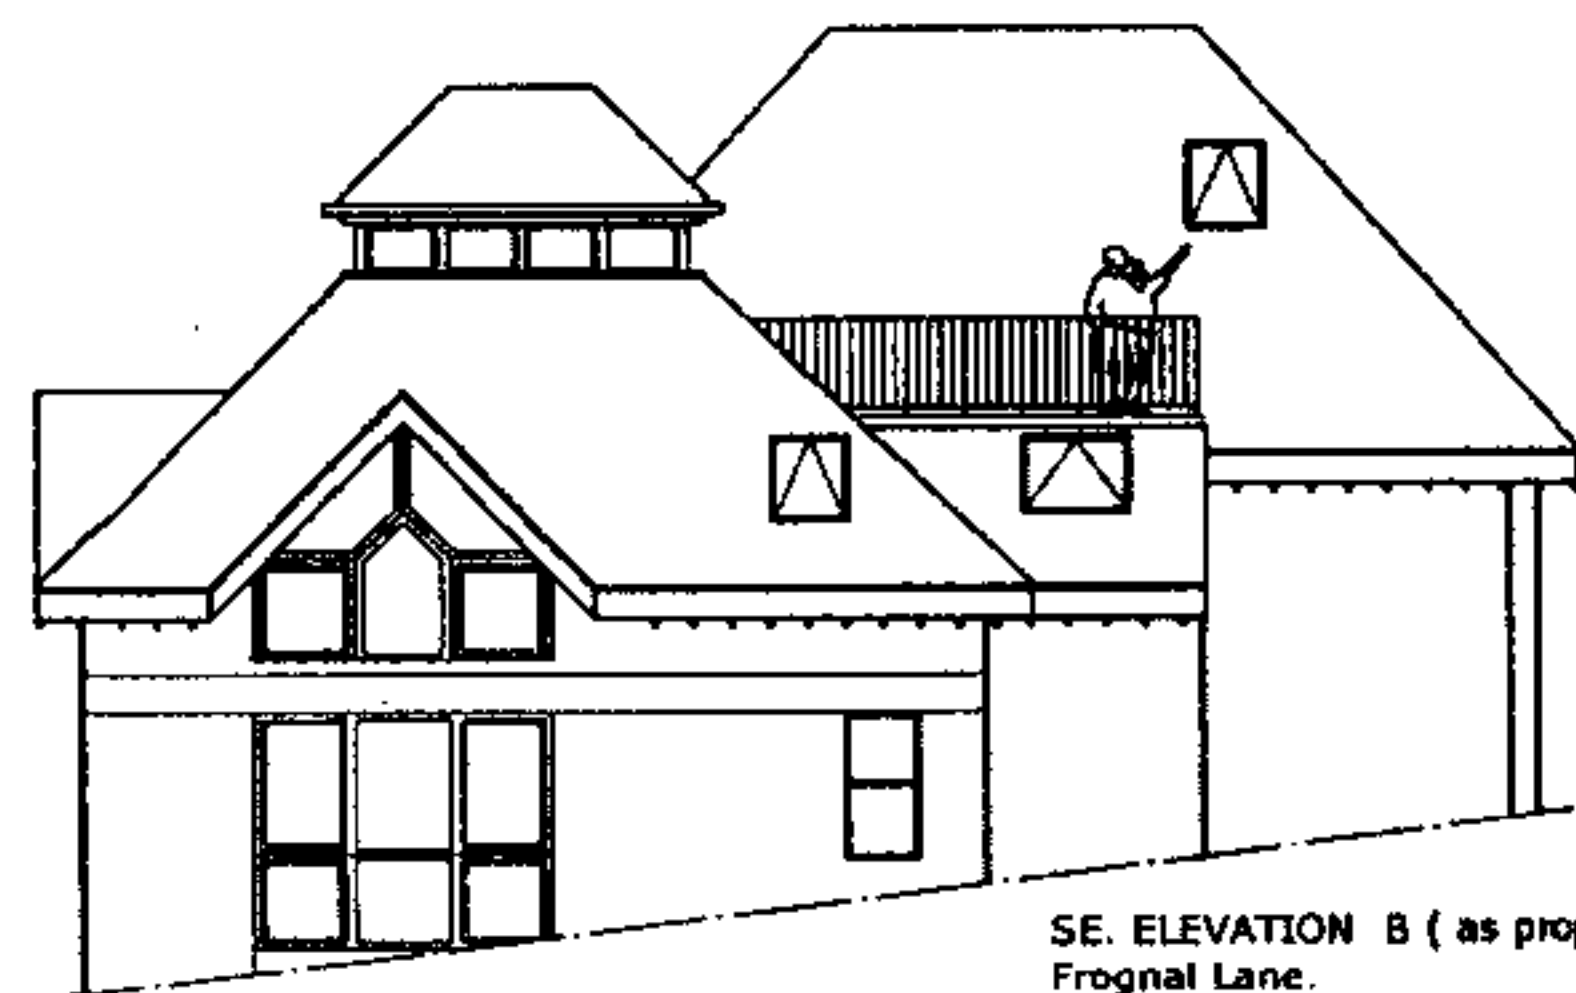

SE. ELEVATION B (as proposed)
Frogna Lane.

White PVC in keeping with
existing windows

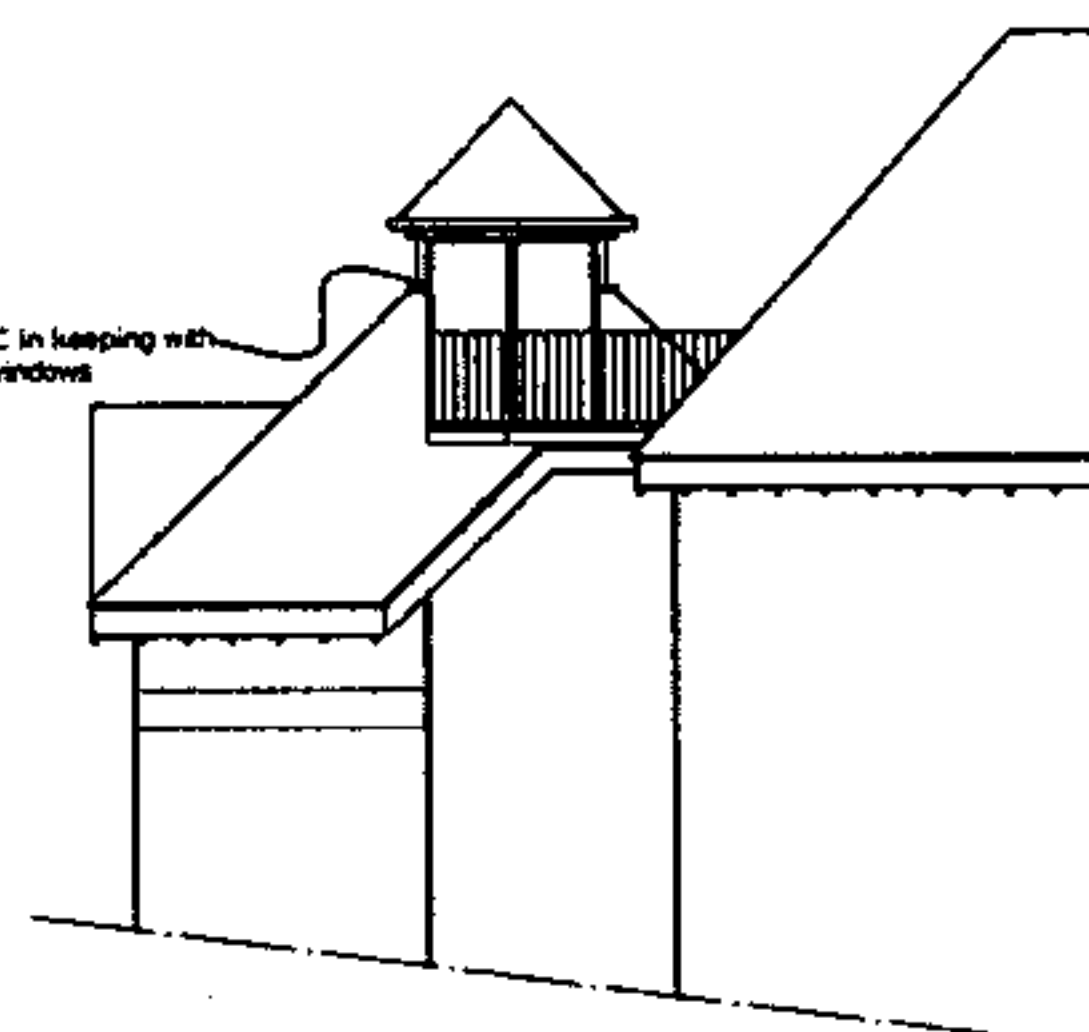

NE. ELEVATION C (as proposed)
Greenway Gardens

DISCLAIMER:
This drawing is the property of SYMPOSIUM INTERIORS LTD. Copyright is reserved by them and the drawing is issued on the condition that it is not copied, reproduced or disclosed to any unauthorised person, wholly or in part, without the consent in writing of SYMPOSIUM INTERIORS LTD. Do not scale off drawing. All dimensions to be verified prior to manufacture and construction. Any discrepancies to be reported immediately.

NOTES:

REVISIONS:

NO.	DATE	DESCRIPTION
1	06.08.00	
2		
3		
4		
5		

SYMPOSIUM INTERIORS LTD
39 - 41 NORTH ROAD
LONDON N17 9CP
TEL: 0207 700 7121
FAX: 0207 700 7122

Drawn	STEVE DANIEL
By	PLAT 7
For	30 BRACKNELL GARDENS
Project	LONDON N17 9CP
Scale	NOT PROPOSED
Sheet	ELEVATION
Page	002
Rev	1
Rev	2
Rev	3
Rev	4
Rev	5

RECEIVED
30 MAR 2007