


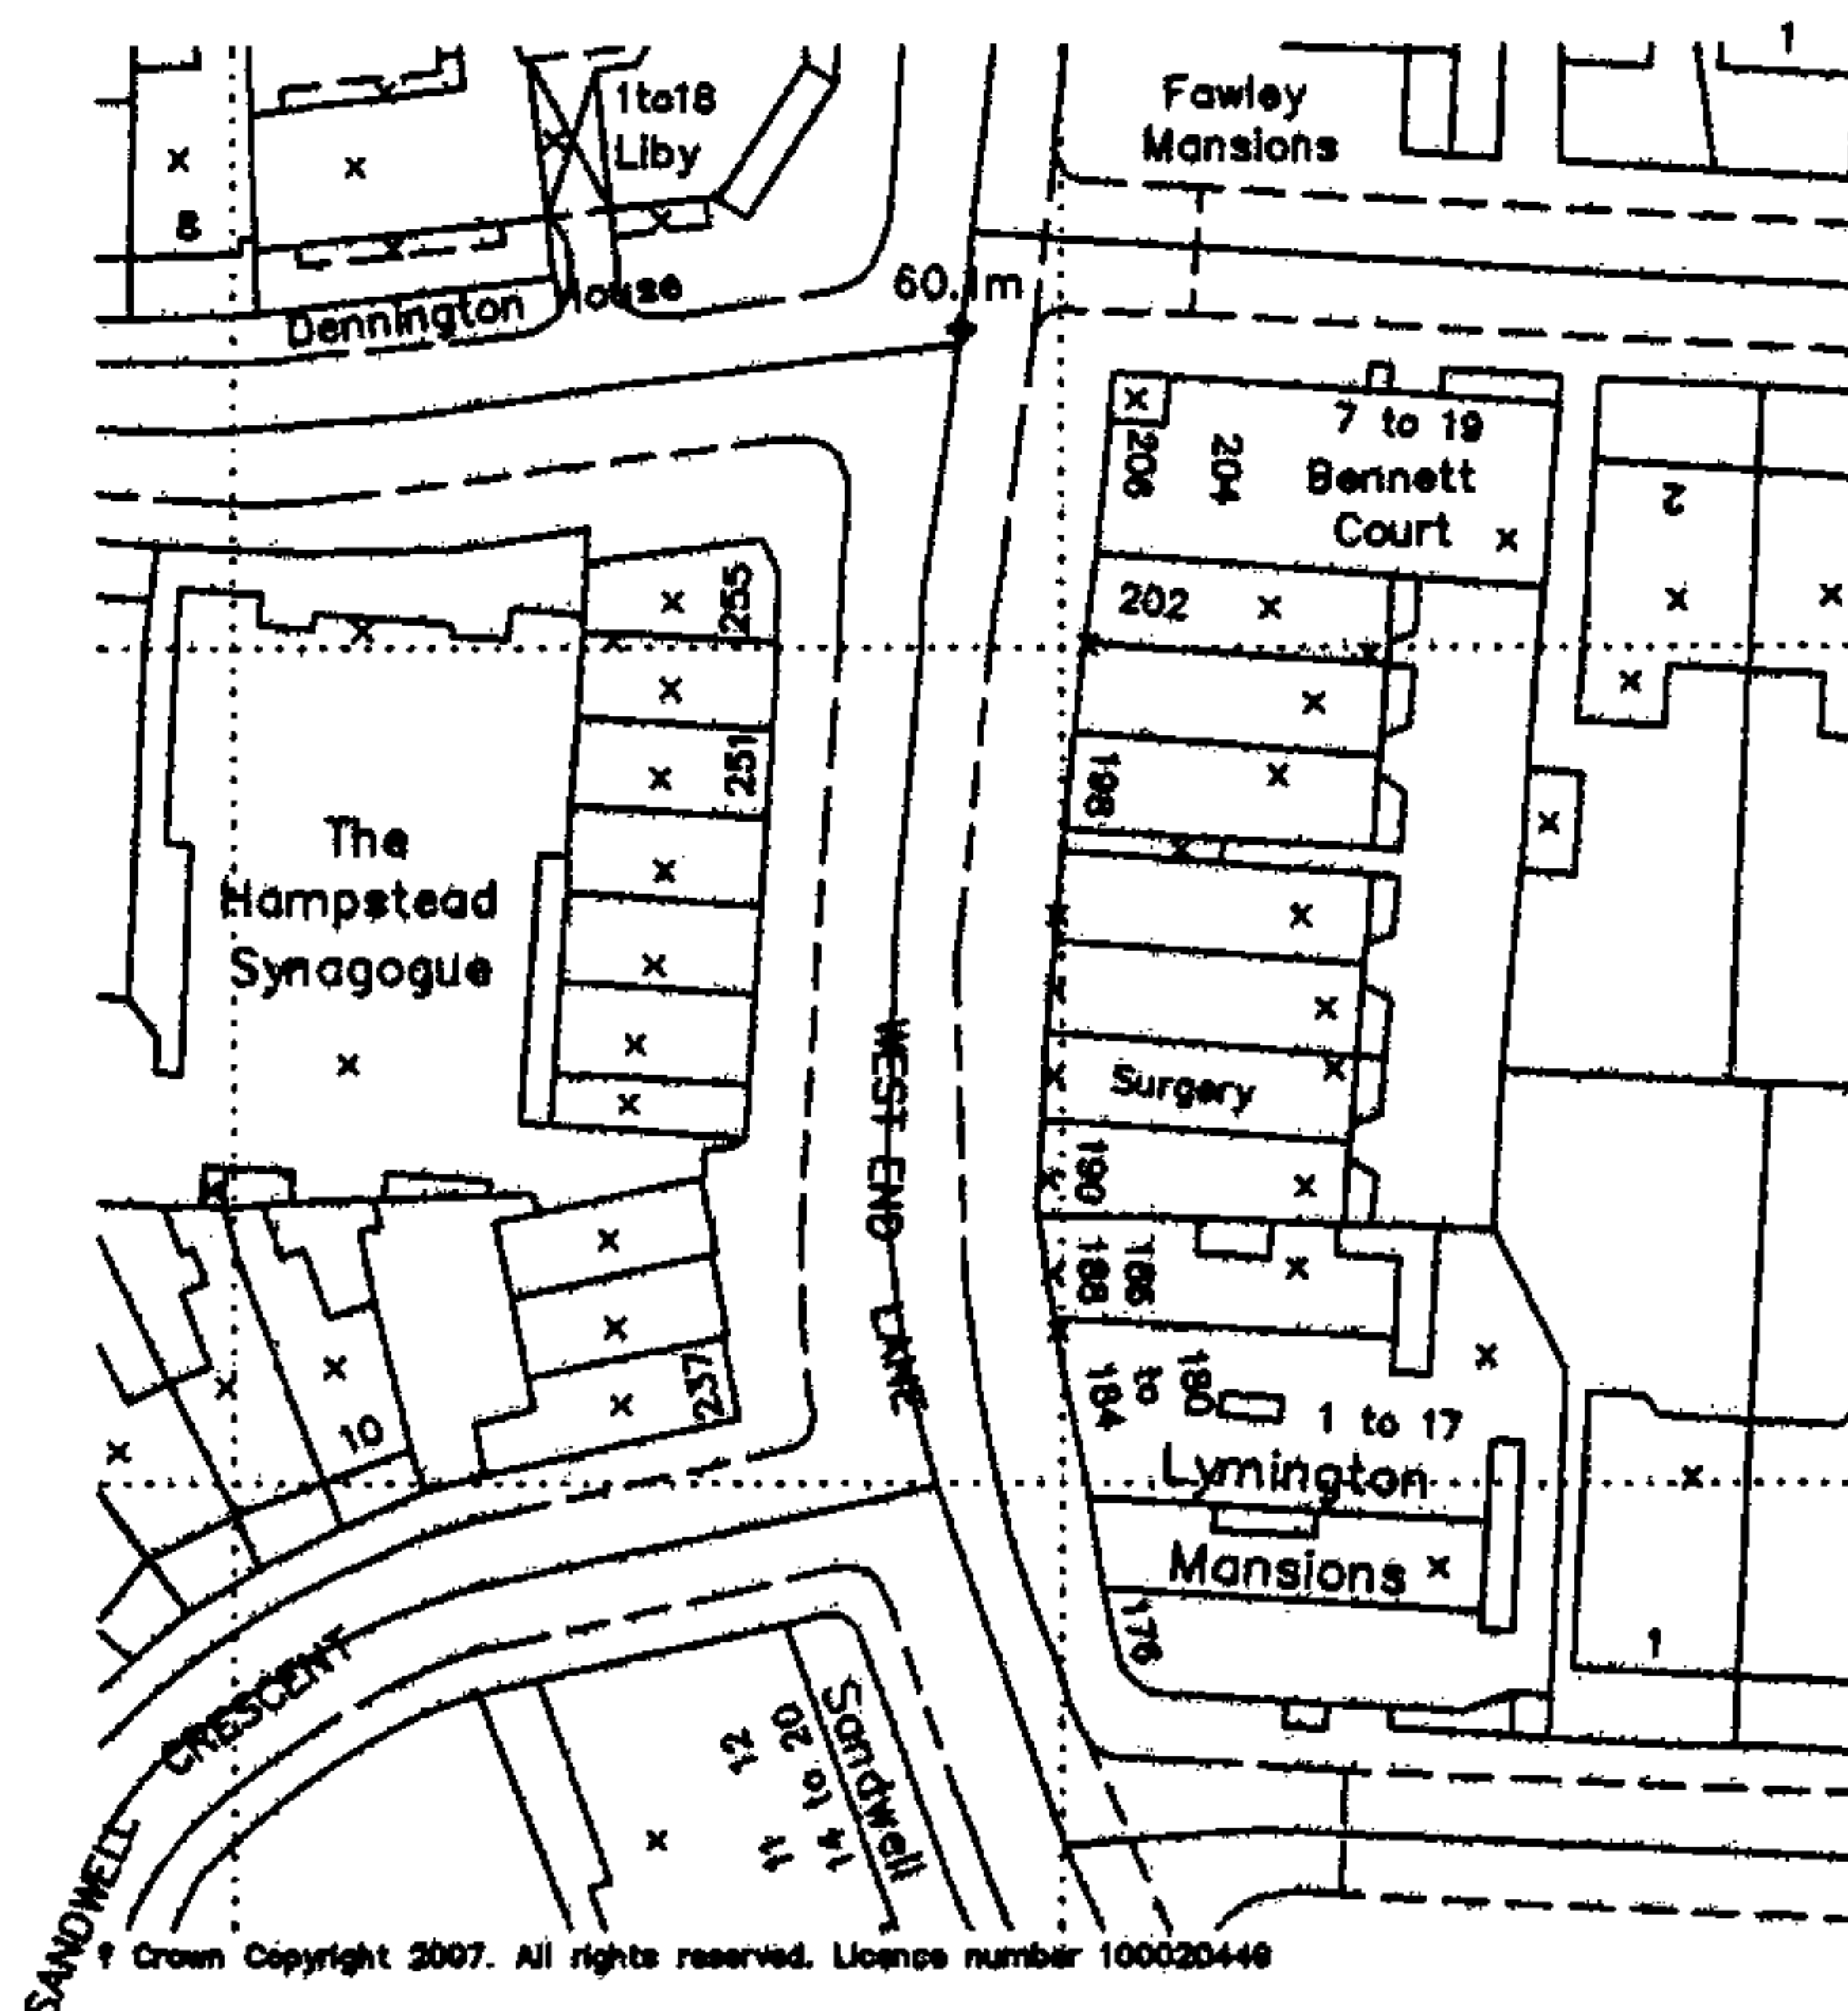

DAVID CLARKE ASSOCIATES

Toll House Studio, Cambridge Cottages
Kew Green, Richmond TW9 3AY

Tel 020 8332 9696 Fax 020 8332 2626
E mail dca@dcalondon.com

This drawing is copyright Do not scale
All dimensions must be checked on site

PROJECT: 196 West End Lane

TITLE: Location Plan

SCALE: 1:1250

DWG No: 1665/01

REV: -

Drawn By: DA

Checked By: RC

DATE: Apr 2007