


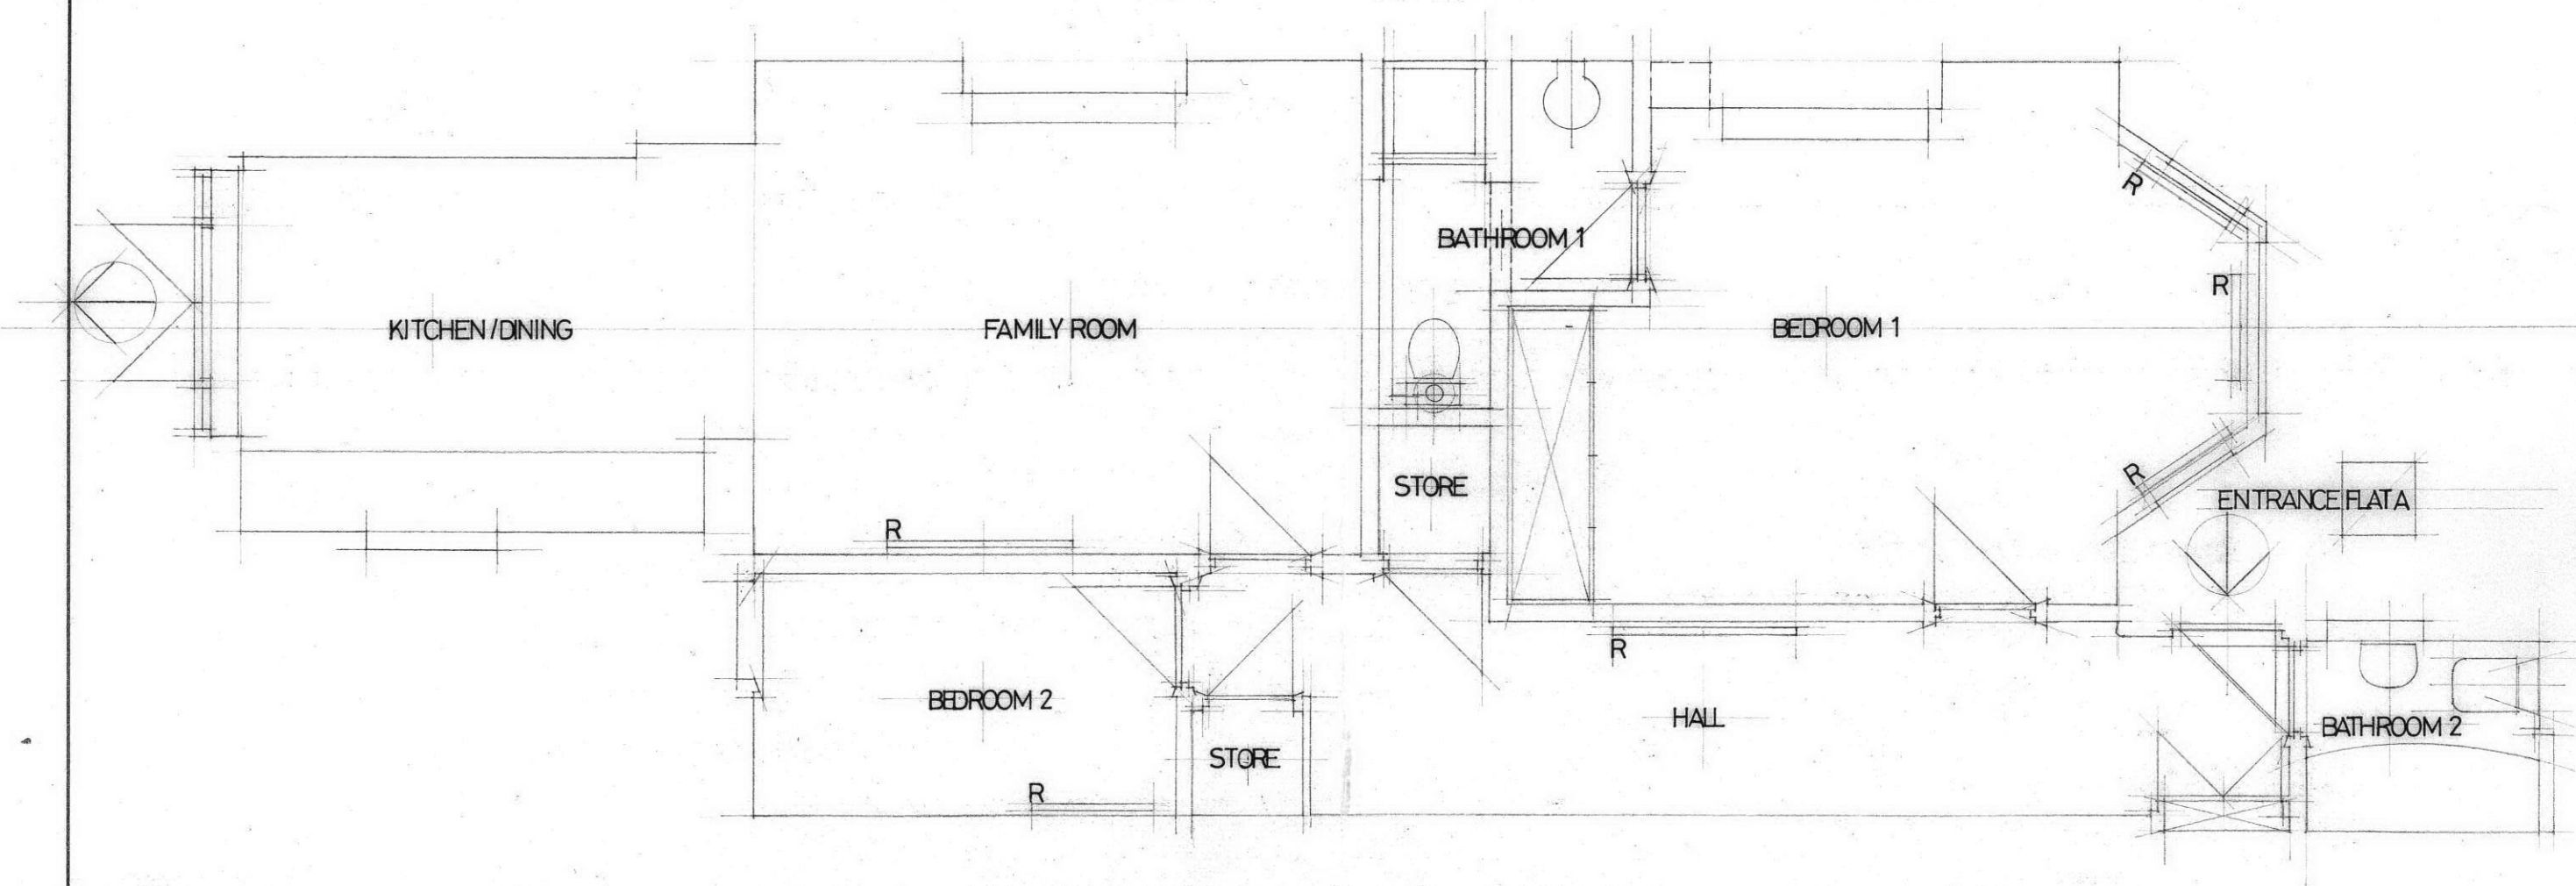

EXISTING

REVISIONS

MILLAIS WYBROW WOOD
 BRIDGE HOUSE
 172 QUEENSTOWN ROAD
 LONDON SW8 3NR
 020 7720 7563
 All dimensions must be checked on site and
 not scaled from this drawing.

Client
 KEVIN+DEBBIE SMITH

Job Title
 41 GOLDHURST TERRACE LONDON NW6 3HB

Scale
 1:50

Drawn by
 Date FEB 2007

Drawing Title
 LOWER GROUND FLOOR FLAT A
 AS EXISTING

Drg No. 244/10	Rev
--------------------------	-----