

APPLICATION FOR PLANNING PERMISSION

FOR A NEW DORMER

3 CLORANE GARDENS, NW3


S T U D I O V R A N I C K I

MARCH 2007

RECEIVED
- 3 APR 2007

Scale: 1/1250

Old Reference LN 11 88 B

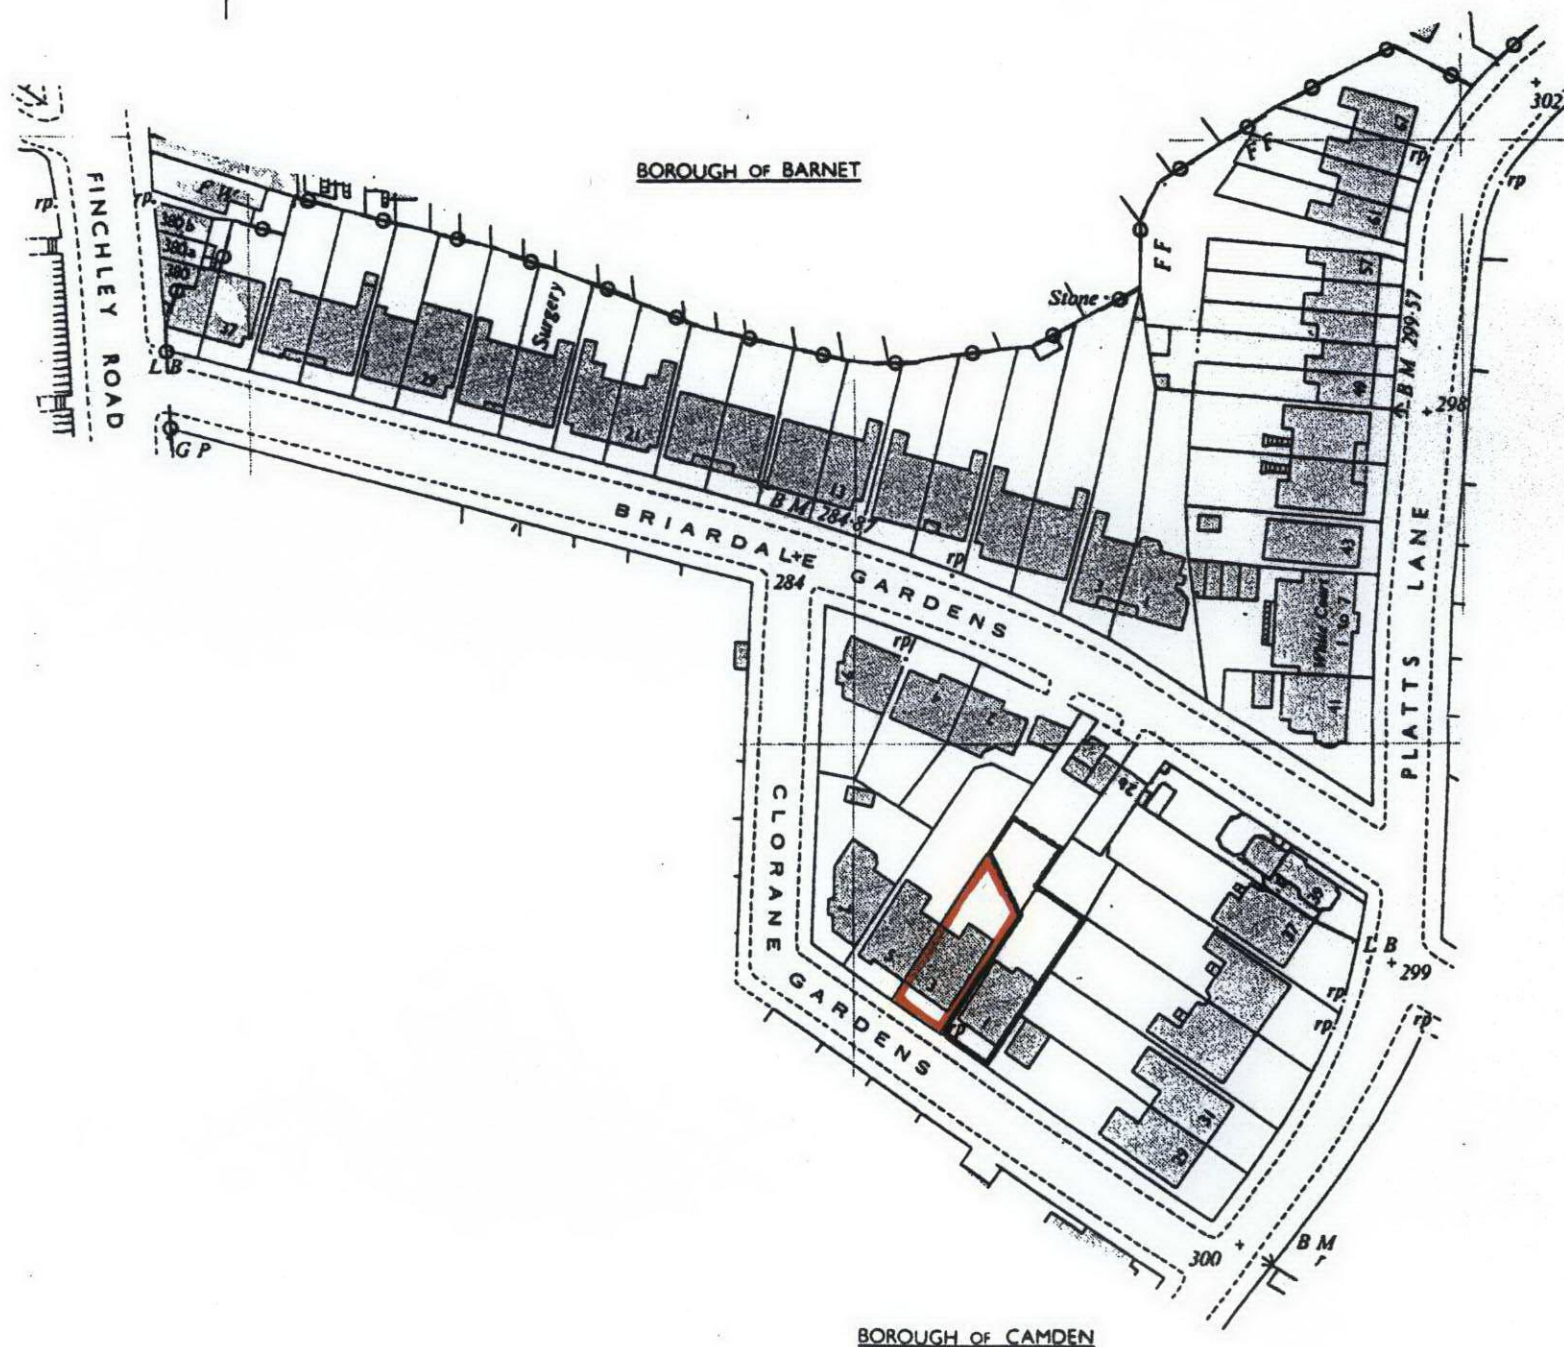

RECEIVED
- 3 APR 2007

STUDIO VRANICKI		PROJECT 3 CLORANE GDNS, NW3		JOB NO 133
27 UPPER PARK ROAD LONDON NW3 2UW T 020 7586 6364 F 020 7483 2214 e info@studiovranicki.com		TITLE LOCATION PLAN		DRG NO 133-01
SCALE	DATE 29/3/07	DRAWN	CHECKED	REV