


Cassini House
57-59 St James's Street
London SW1A 1LD
telephone 020 7758 9600
facsimile 020 7493 6006
www.dp9.co.uk

Site Plan : DP1
Regents Place, Osnaburgh Street
London, NW1

dp9

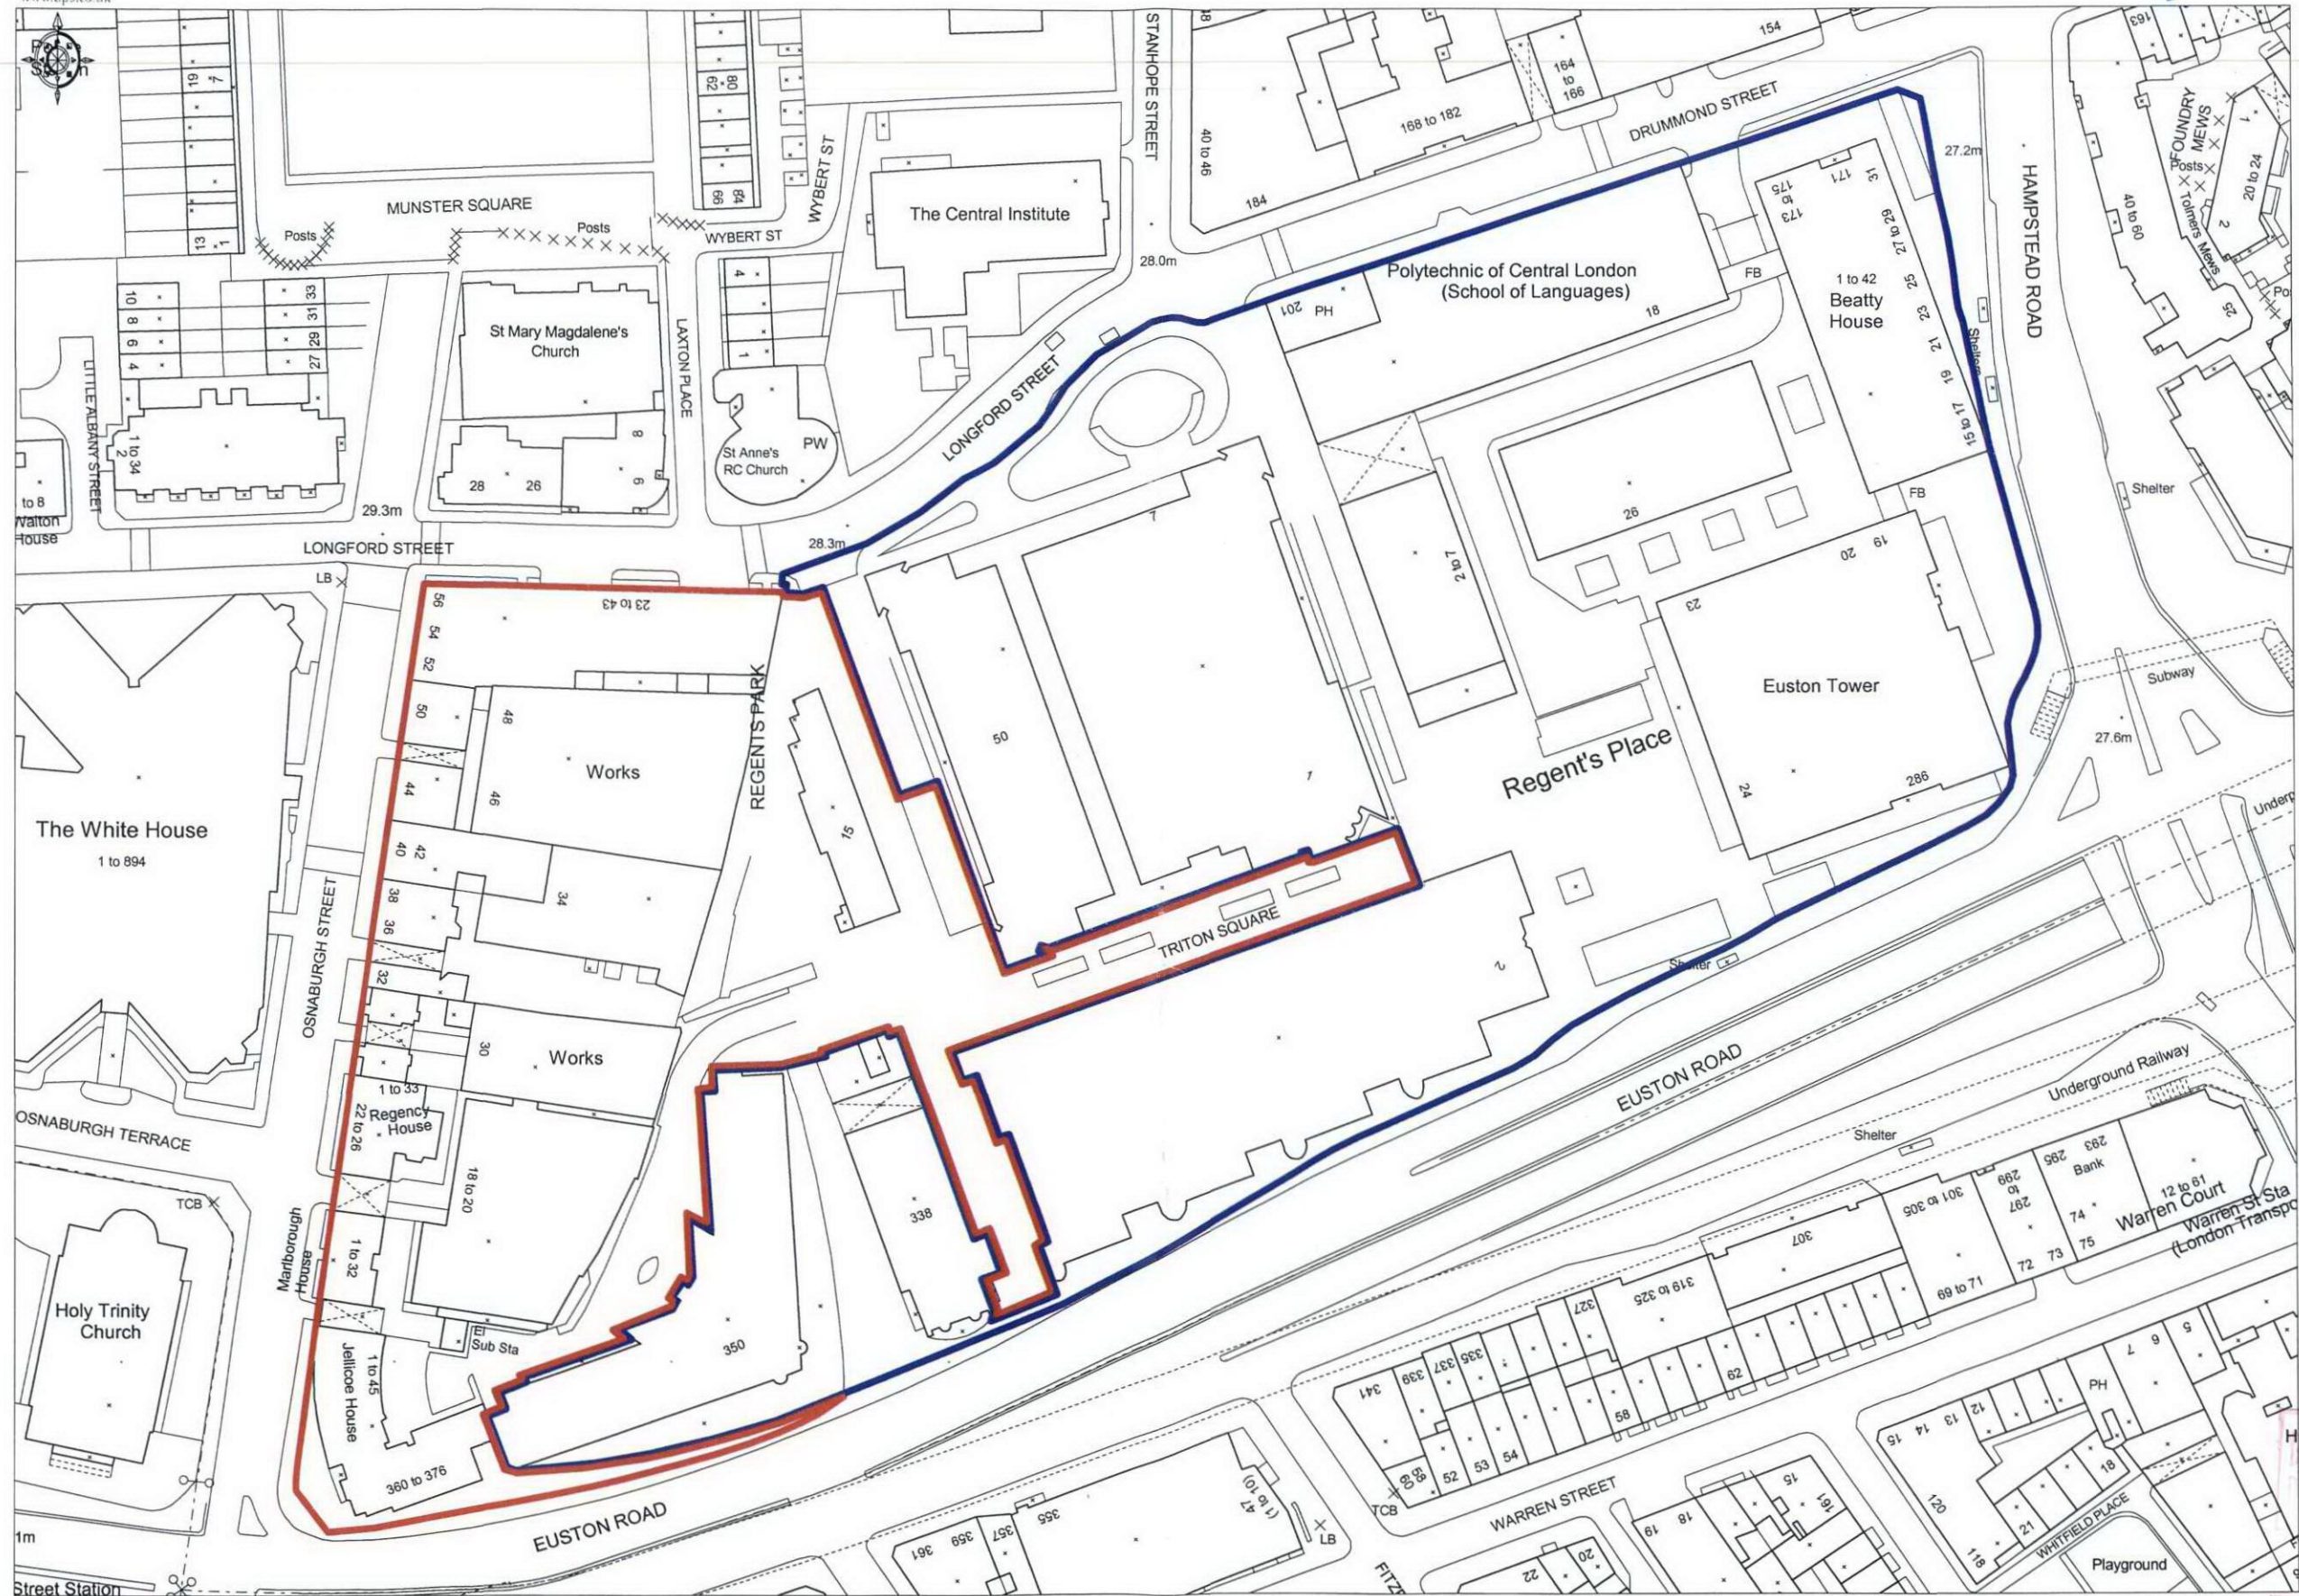

Ordnance Survey

© Crown Copyright. All rights reserved. Licence number 100020449. Plotted Scale - 1:1250

RECEIVED
7 13 am