


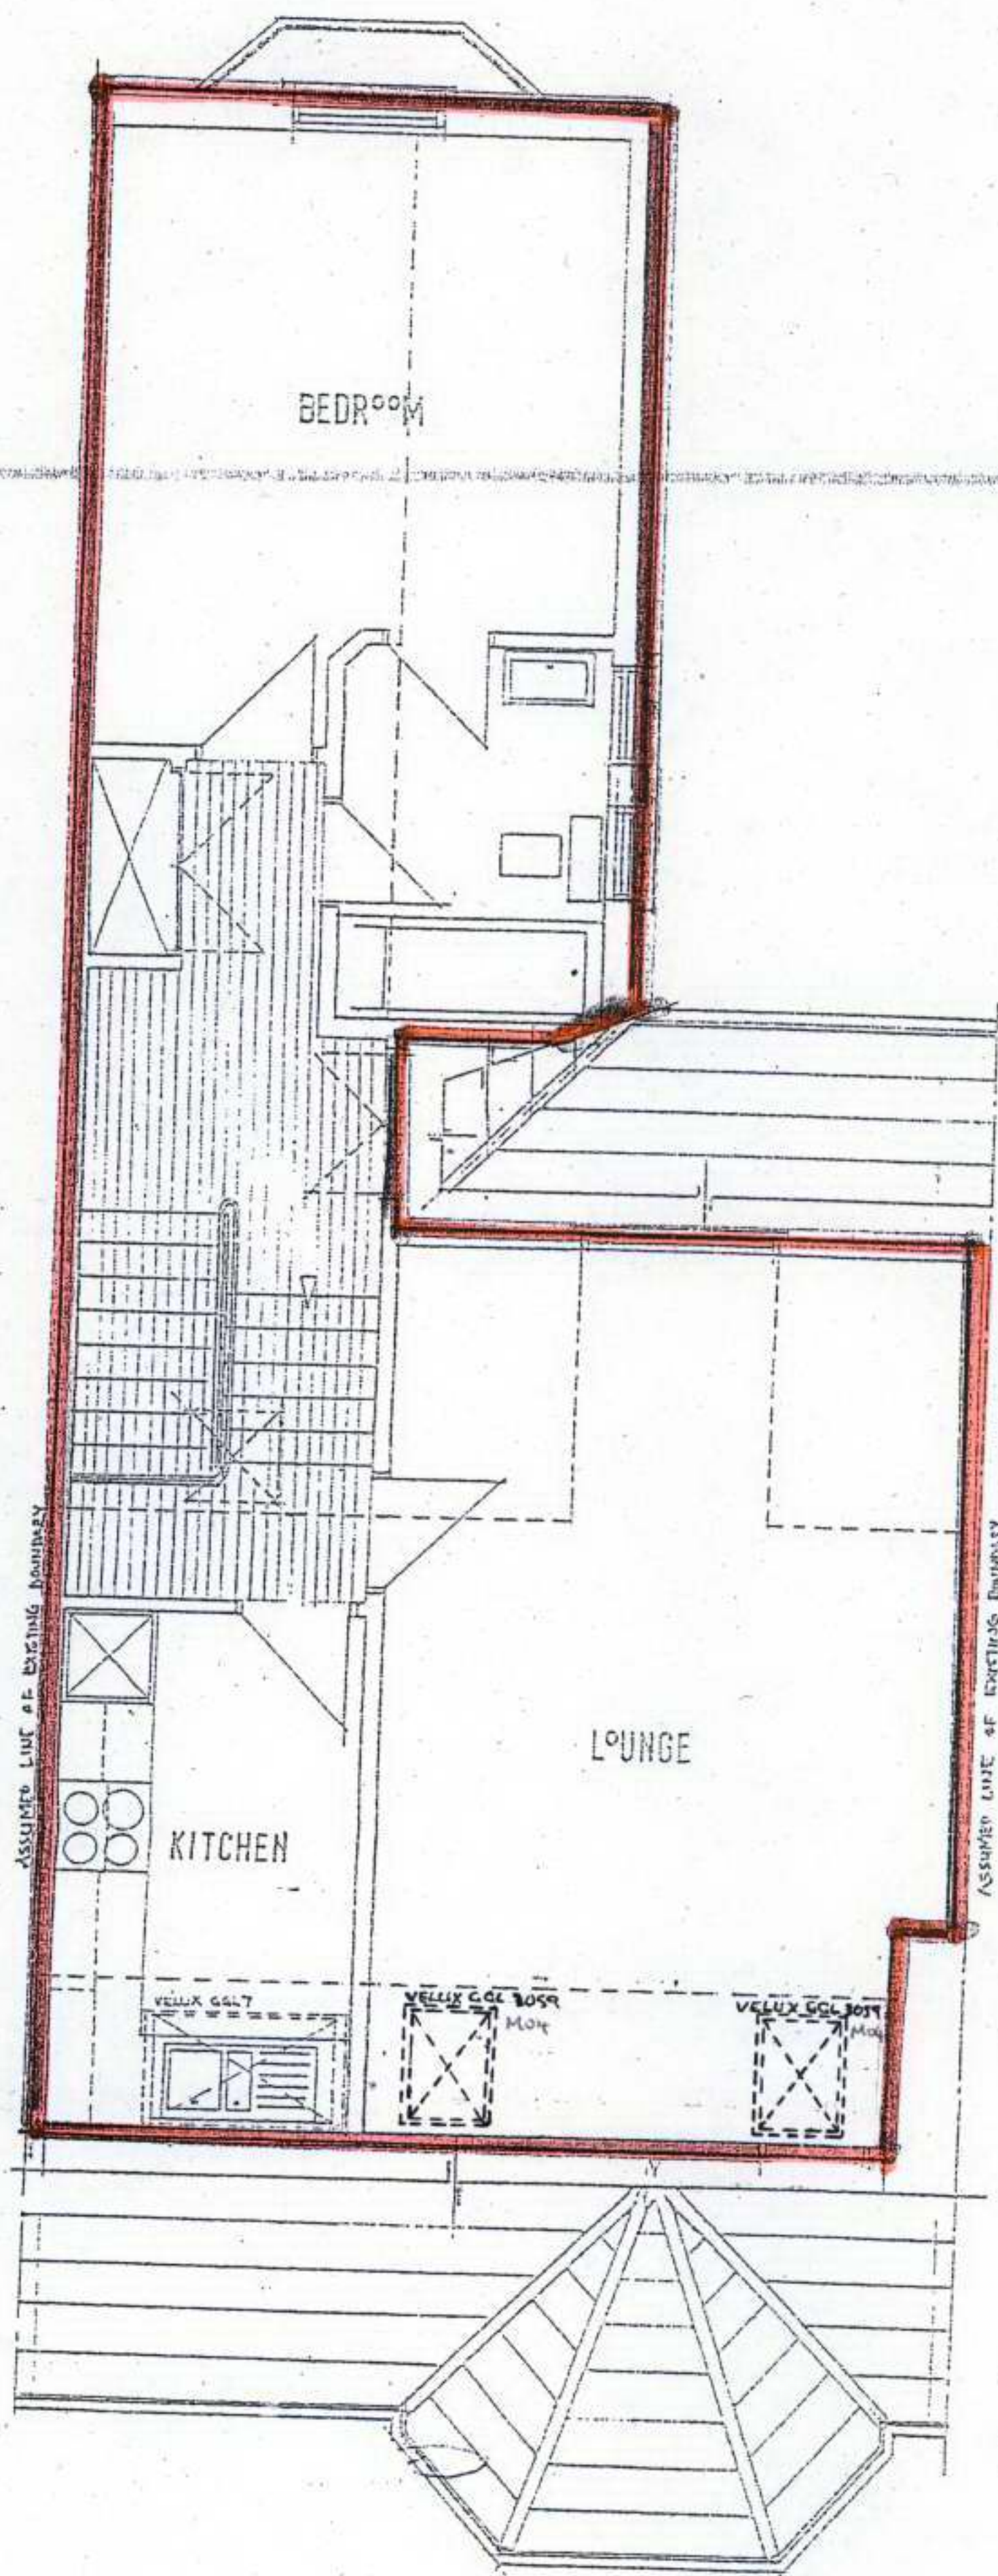

RECEIVED
10 APR 2007

PROJECT:
47 HILLFIELD ROAD NW6 1QJ
ADDITION OF TWO VELUX
WINDOWS TO LOUNGE

SCALE: 1:50
DATE: APRIL 2007

DRAWING REF:
47HILL42007