


EARTH





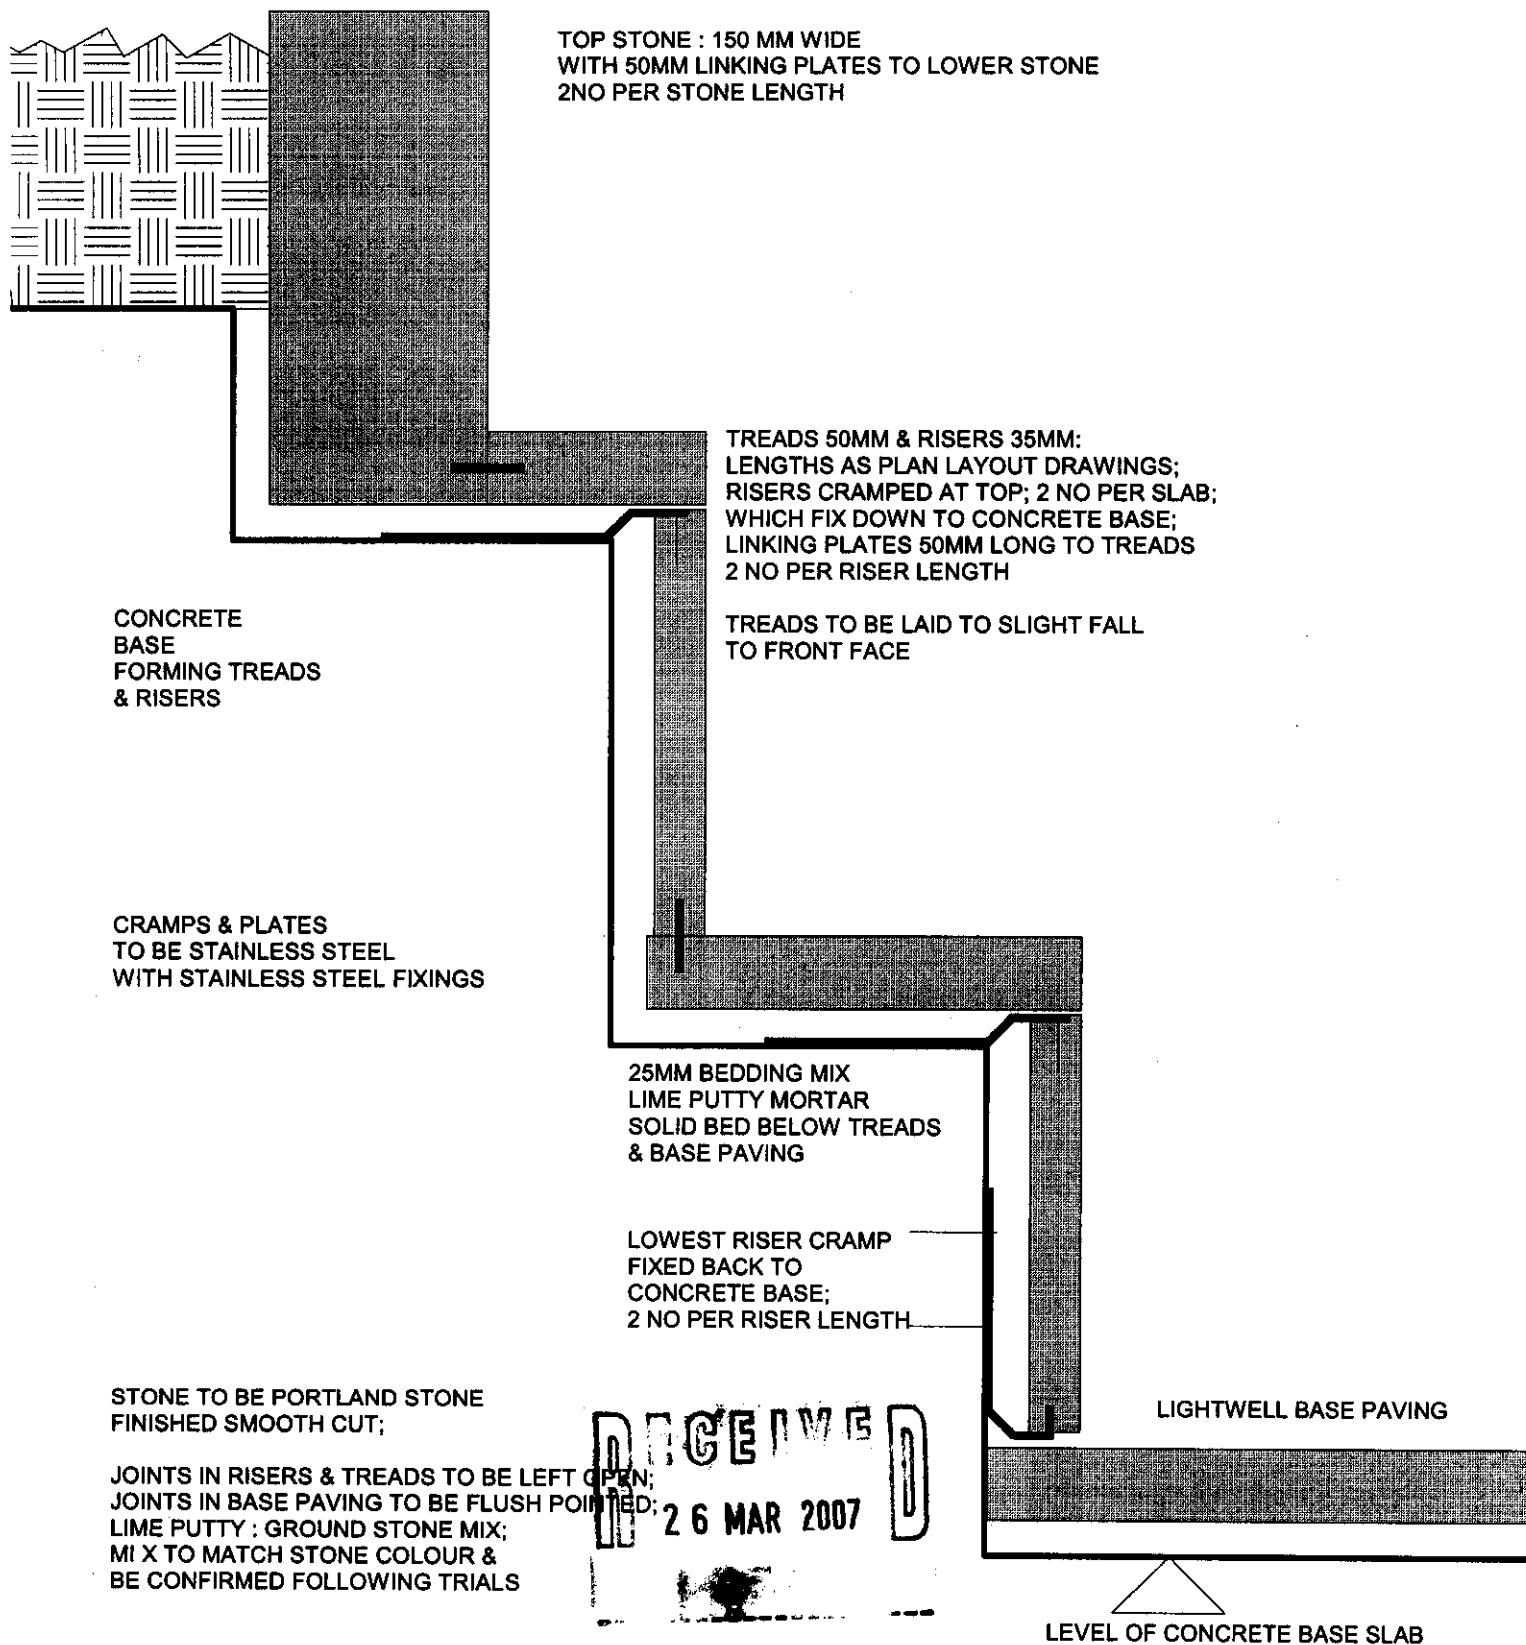


client	ST STEPHENS REST & PRES TRUST	drawing	LIGHTWELL STONE DETAILS	scale	1:5 @ A4	drawn	CW
job	ST STEPHENS PHASE 2						
drawing number	2828 / 246	rev		date			
		ARP ANTHONY RICHARDSON AND PARTNERS TEL: 020 7485 0991 ARCHITECTS AND QUANTITY SURVEYORS FAX: 020 7482 4622 31 OVAL ROAD CAMDEN TOWN LONDON NW1 7EA EMAIL: mail@arparchitects.co.uk					

NOTES

1. Do not scale from drawing, use figured dimensions only after checking. Report any discrepancies or omissions to architect before ordering materials or putting work in hand.
2. Where any drawing is to be read in conjunction with any other drawing, including a specialist's drawing, the two drawings shall be cross-checked and any discrepancies in the work shown, including the dimensions, reported to the architect before the work is put in hand.
3. Where work to an existing building is involved, figured dimensions shown on drawings including those of specialists, shall be verified by measurement of the building and any discrepancy reported to the architect before the work is put in hand.

LOUVRES FOR
KITCHEN DOOR AIR
SUPPLY GRILLE
refer to door drawing
2828 / 266.2

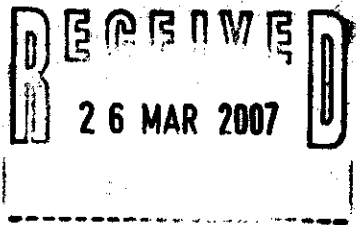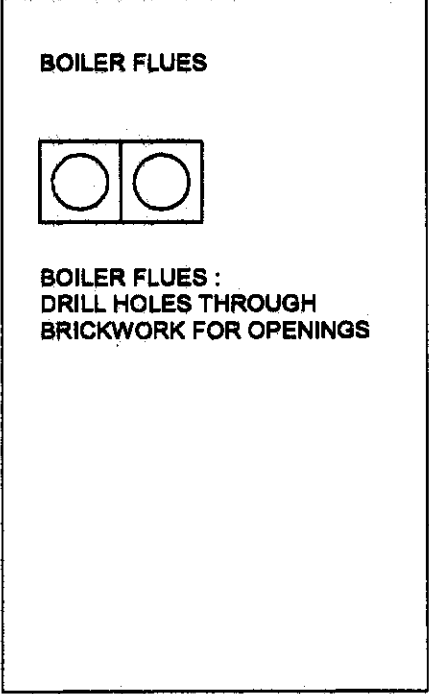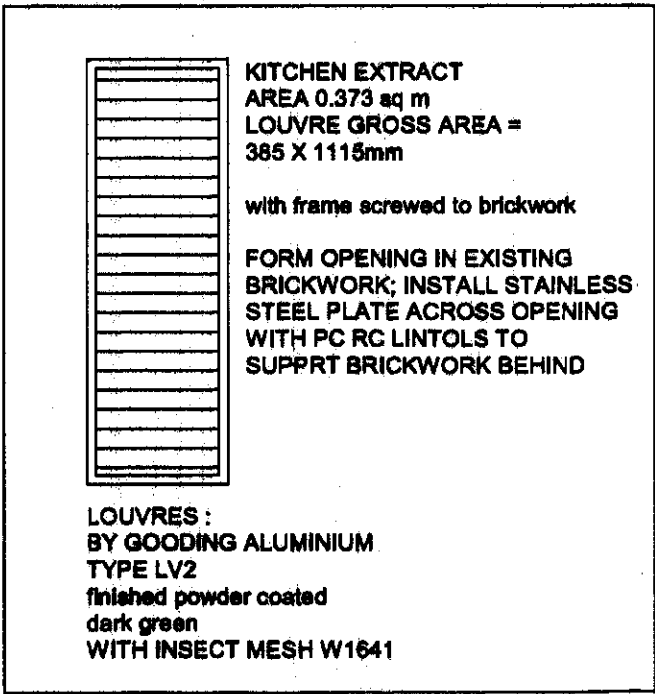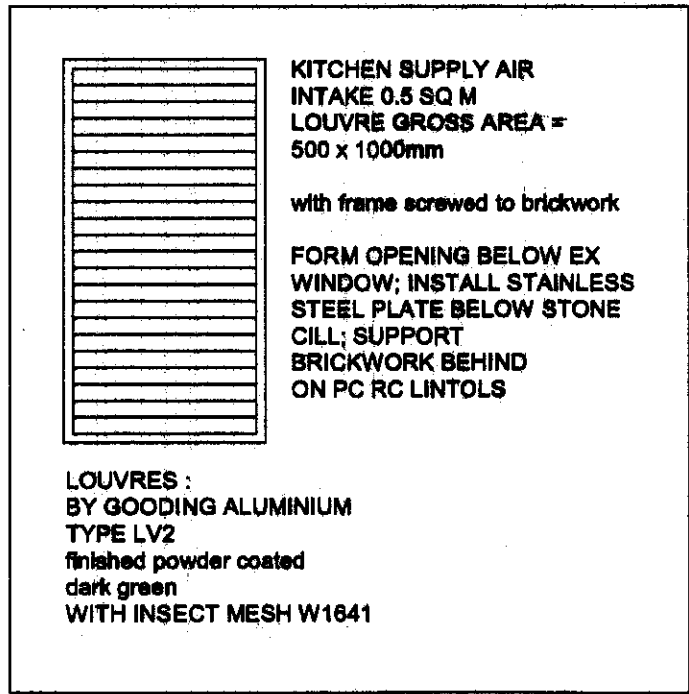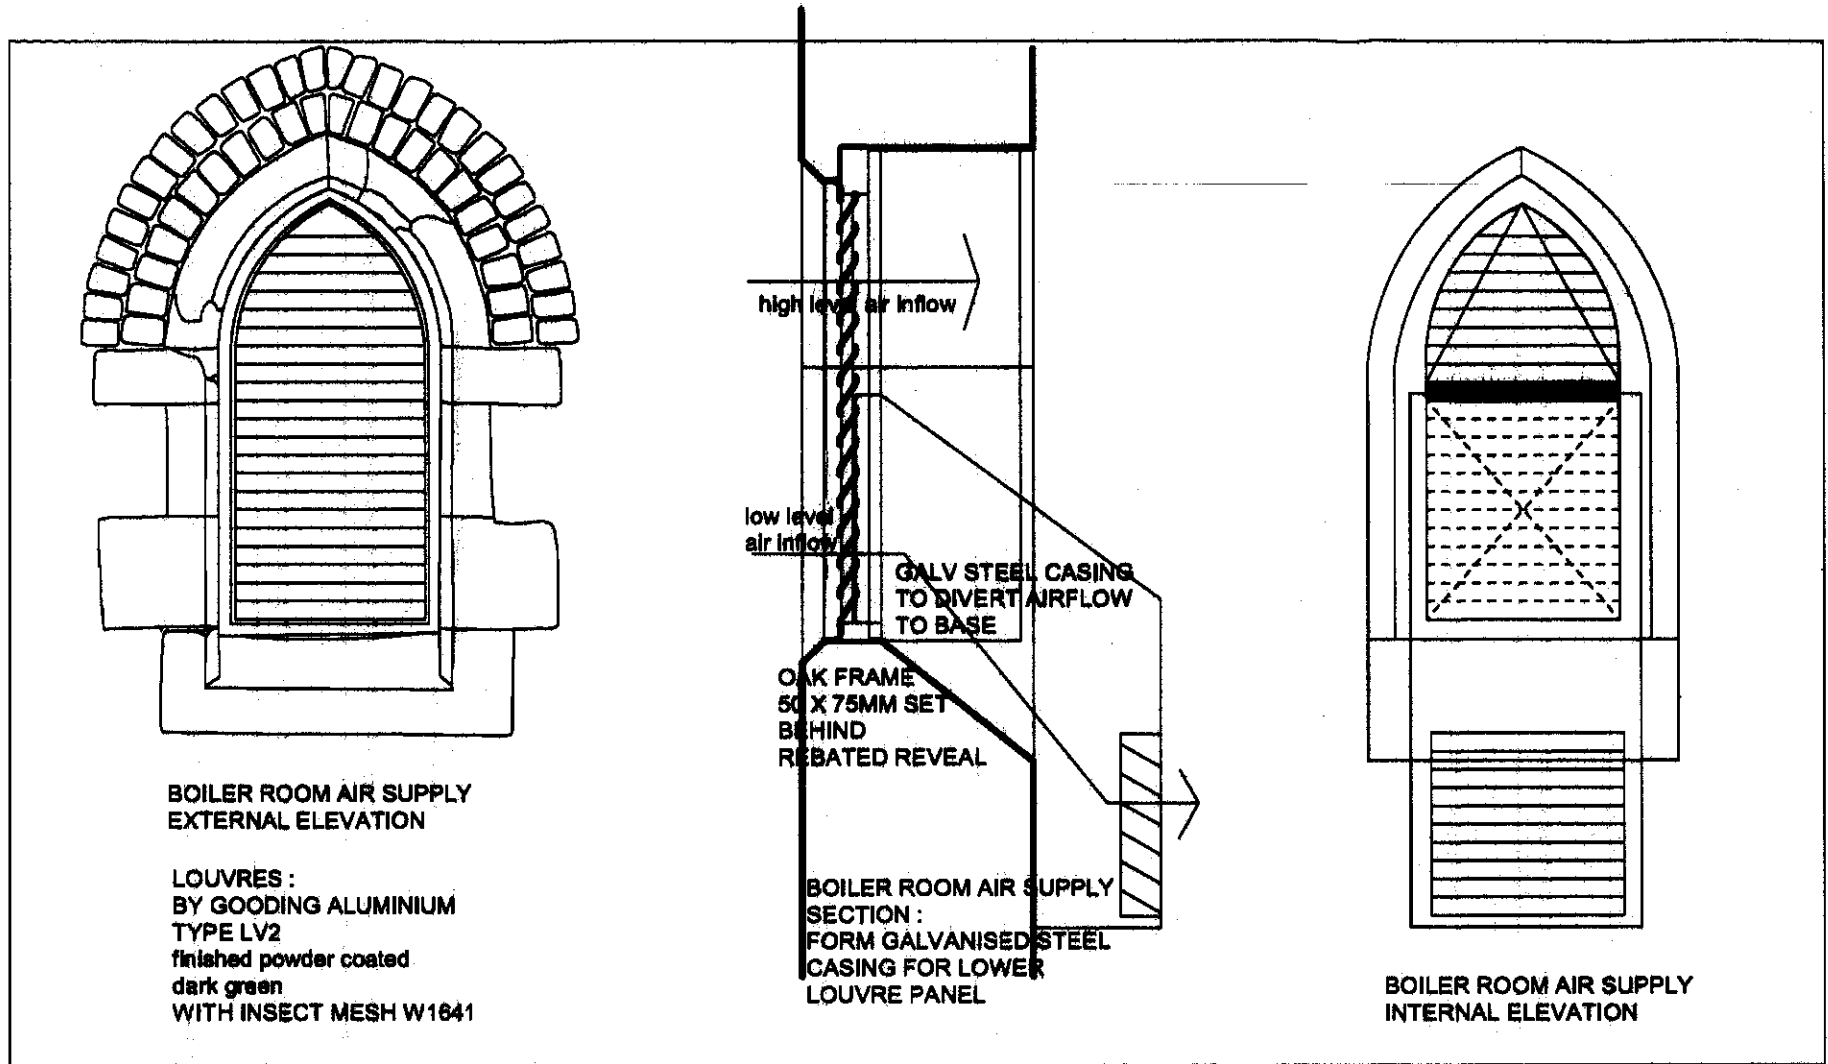

Rev A : 05.01.07 : corrected drawing scale

ST STEPHENS PHASE 2

EXTERNAL VENT LOUVRES DETAILS

1:20 @ A3



2828 / 249

ST STEPHENS REST & PRES TRUST

ARP

ANTHONY RICHARDSON AND PARTNERS TEL: 020 7488 0001
ARCHITECTS AND QUANTITY SURVEYORS FAX: 020 7488 4622
31 OVAL ROAD, CAMDEN TOWN, LONDON NW1 7EA EMAIL: arp@arparchitects.co.uk


This drawing is the property of ARP Anthony Richardson & Partners Ltd. Copyright is reserved on this drawing and the drawing is based on the condition that it is not copied, reproduced, altered or distributed in any unauthorised form other than by or on behalf of the design team of the Company.

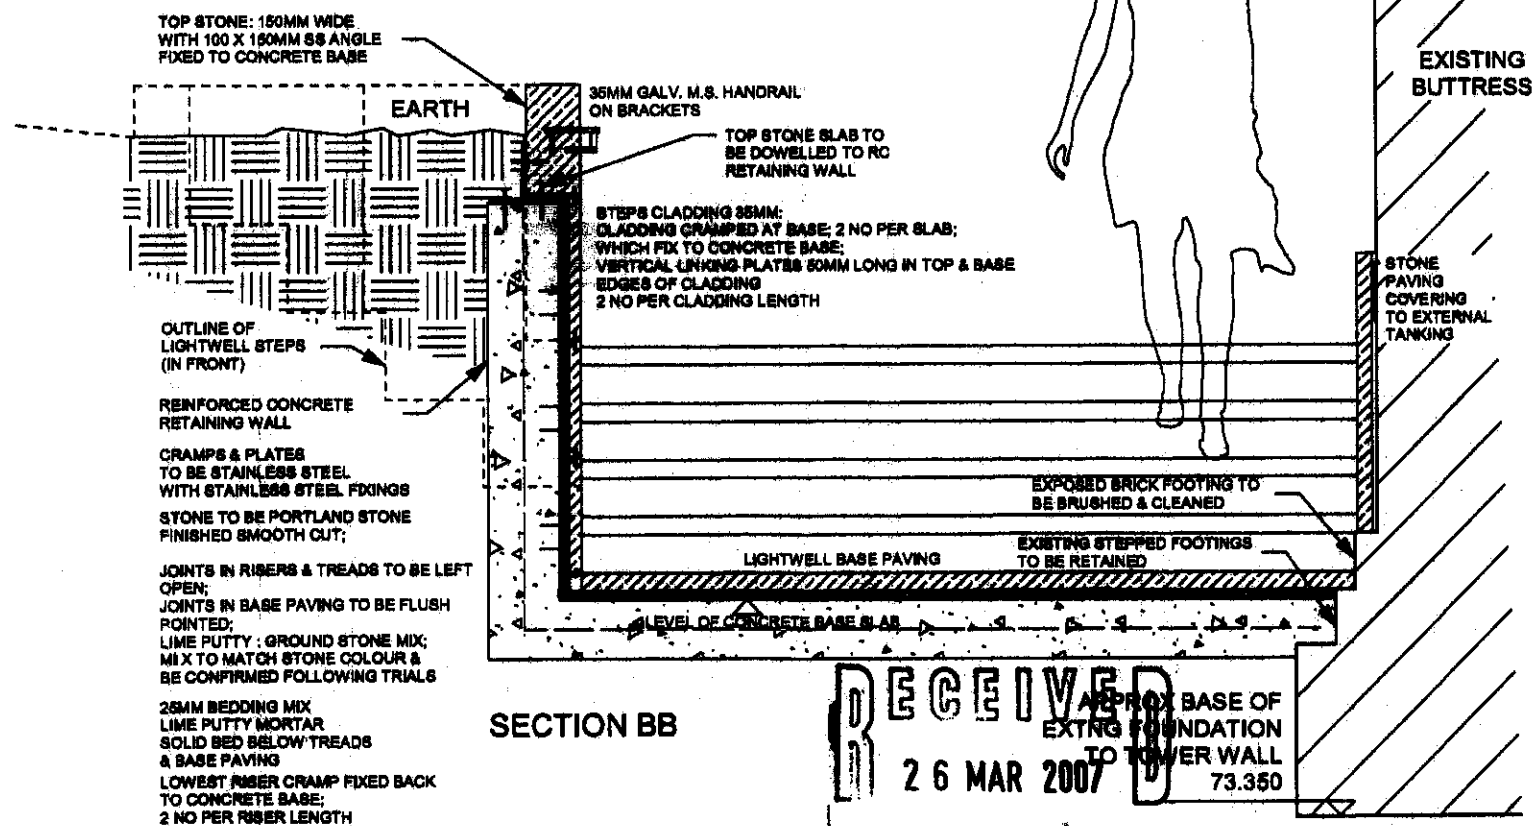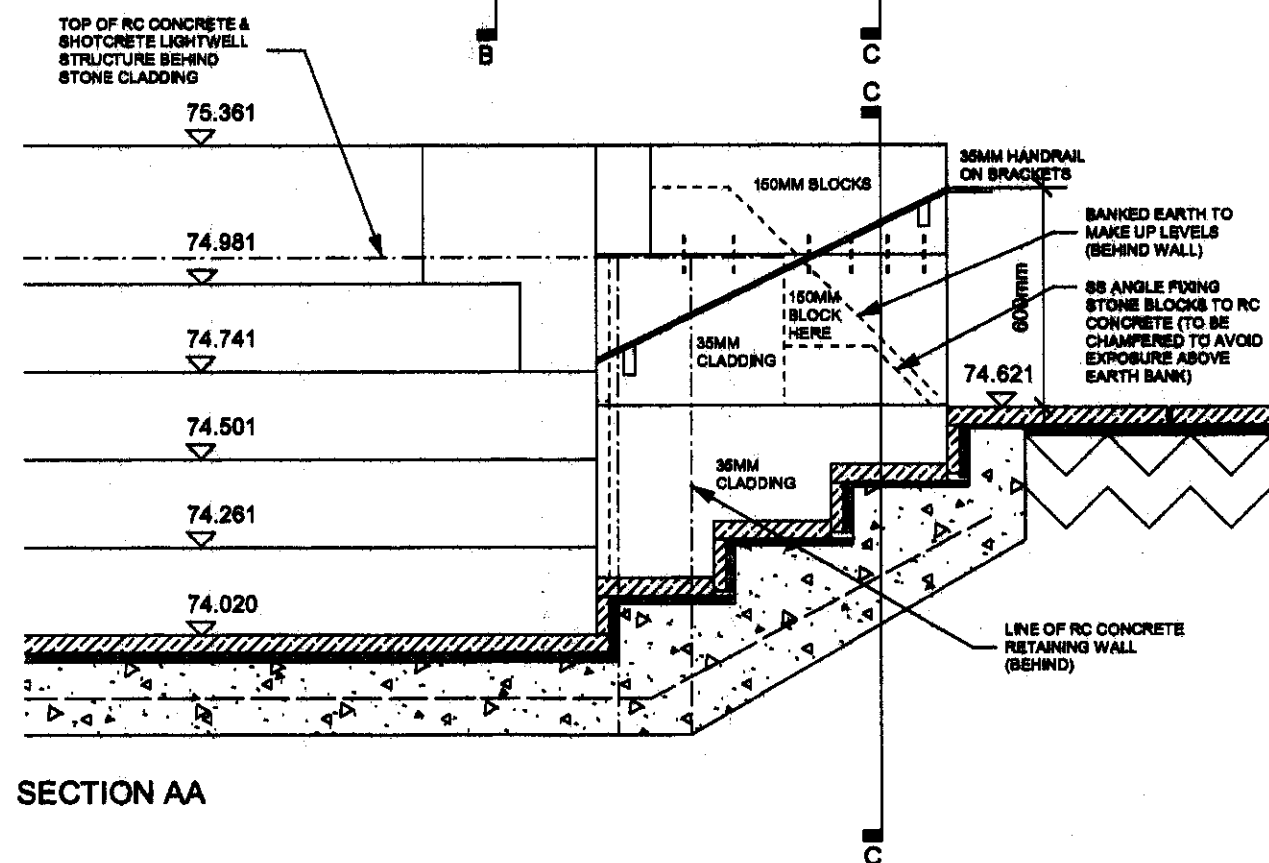

client	ST STEPHENS REST & PRES TRUST	drawing	NORTH STEPS DETAILS	scale	1:20 @ A3	drawn	CW
job	ST STEPHENS PHASE 2						
drawing number	2828 / 250	rev	B	date	19.01.07	ARP ANTHONY RICHARDSON AND PARTNERS TEL: 020 7485 0991 ARCHITECTS AND QUANTITY SURVEYORS FAX: 020 7482 4822 31 OVAL ROAD CAMDEN TOWN LONDON NW1 7EA EMAIL: mail@arparchitects.co.uk	

NOTES

1. Do not scale from drawing, use figured dimensions only after checking. Report any discrepancies or omissions to architect before ordering materials or putting work in hand.
2. Where any drawing is to be read in conjunction with any other drawing, including a specialist's drawing, the two drawings shall be cross-checked and any discrepancies in the work shown, including the dimensions, reported to the architect before the work is put in hand.
3. Where work to an existing building is involved, figured dimensions shown on drawings including those of specialists, shall be verified by measurement of the building and any discrepancy reported to the architect before the work is put in hand.

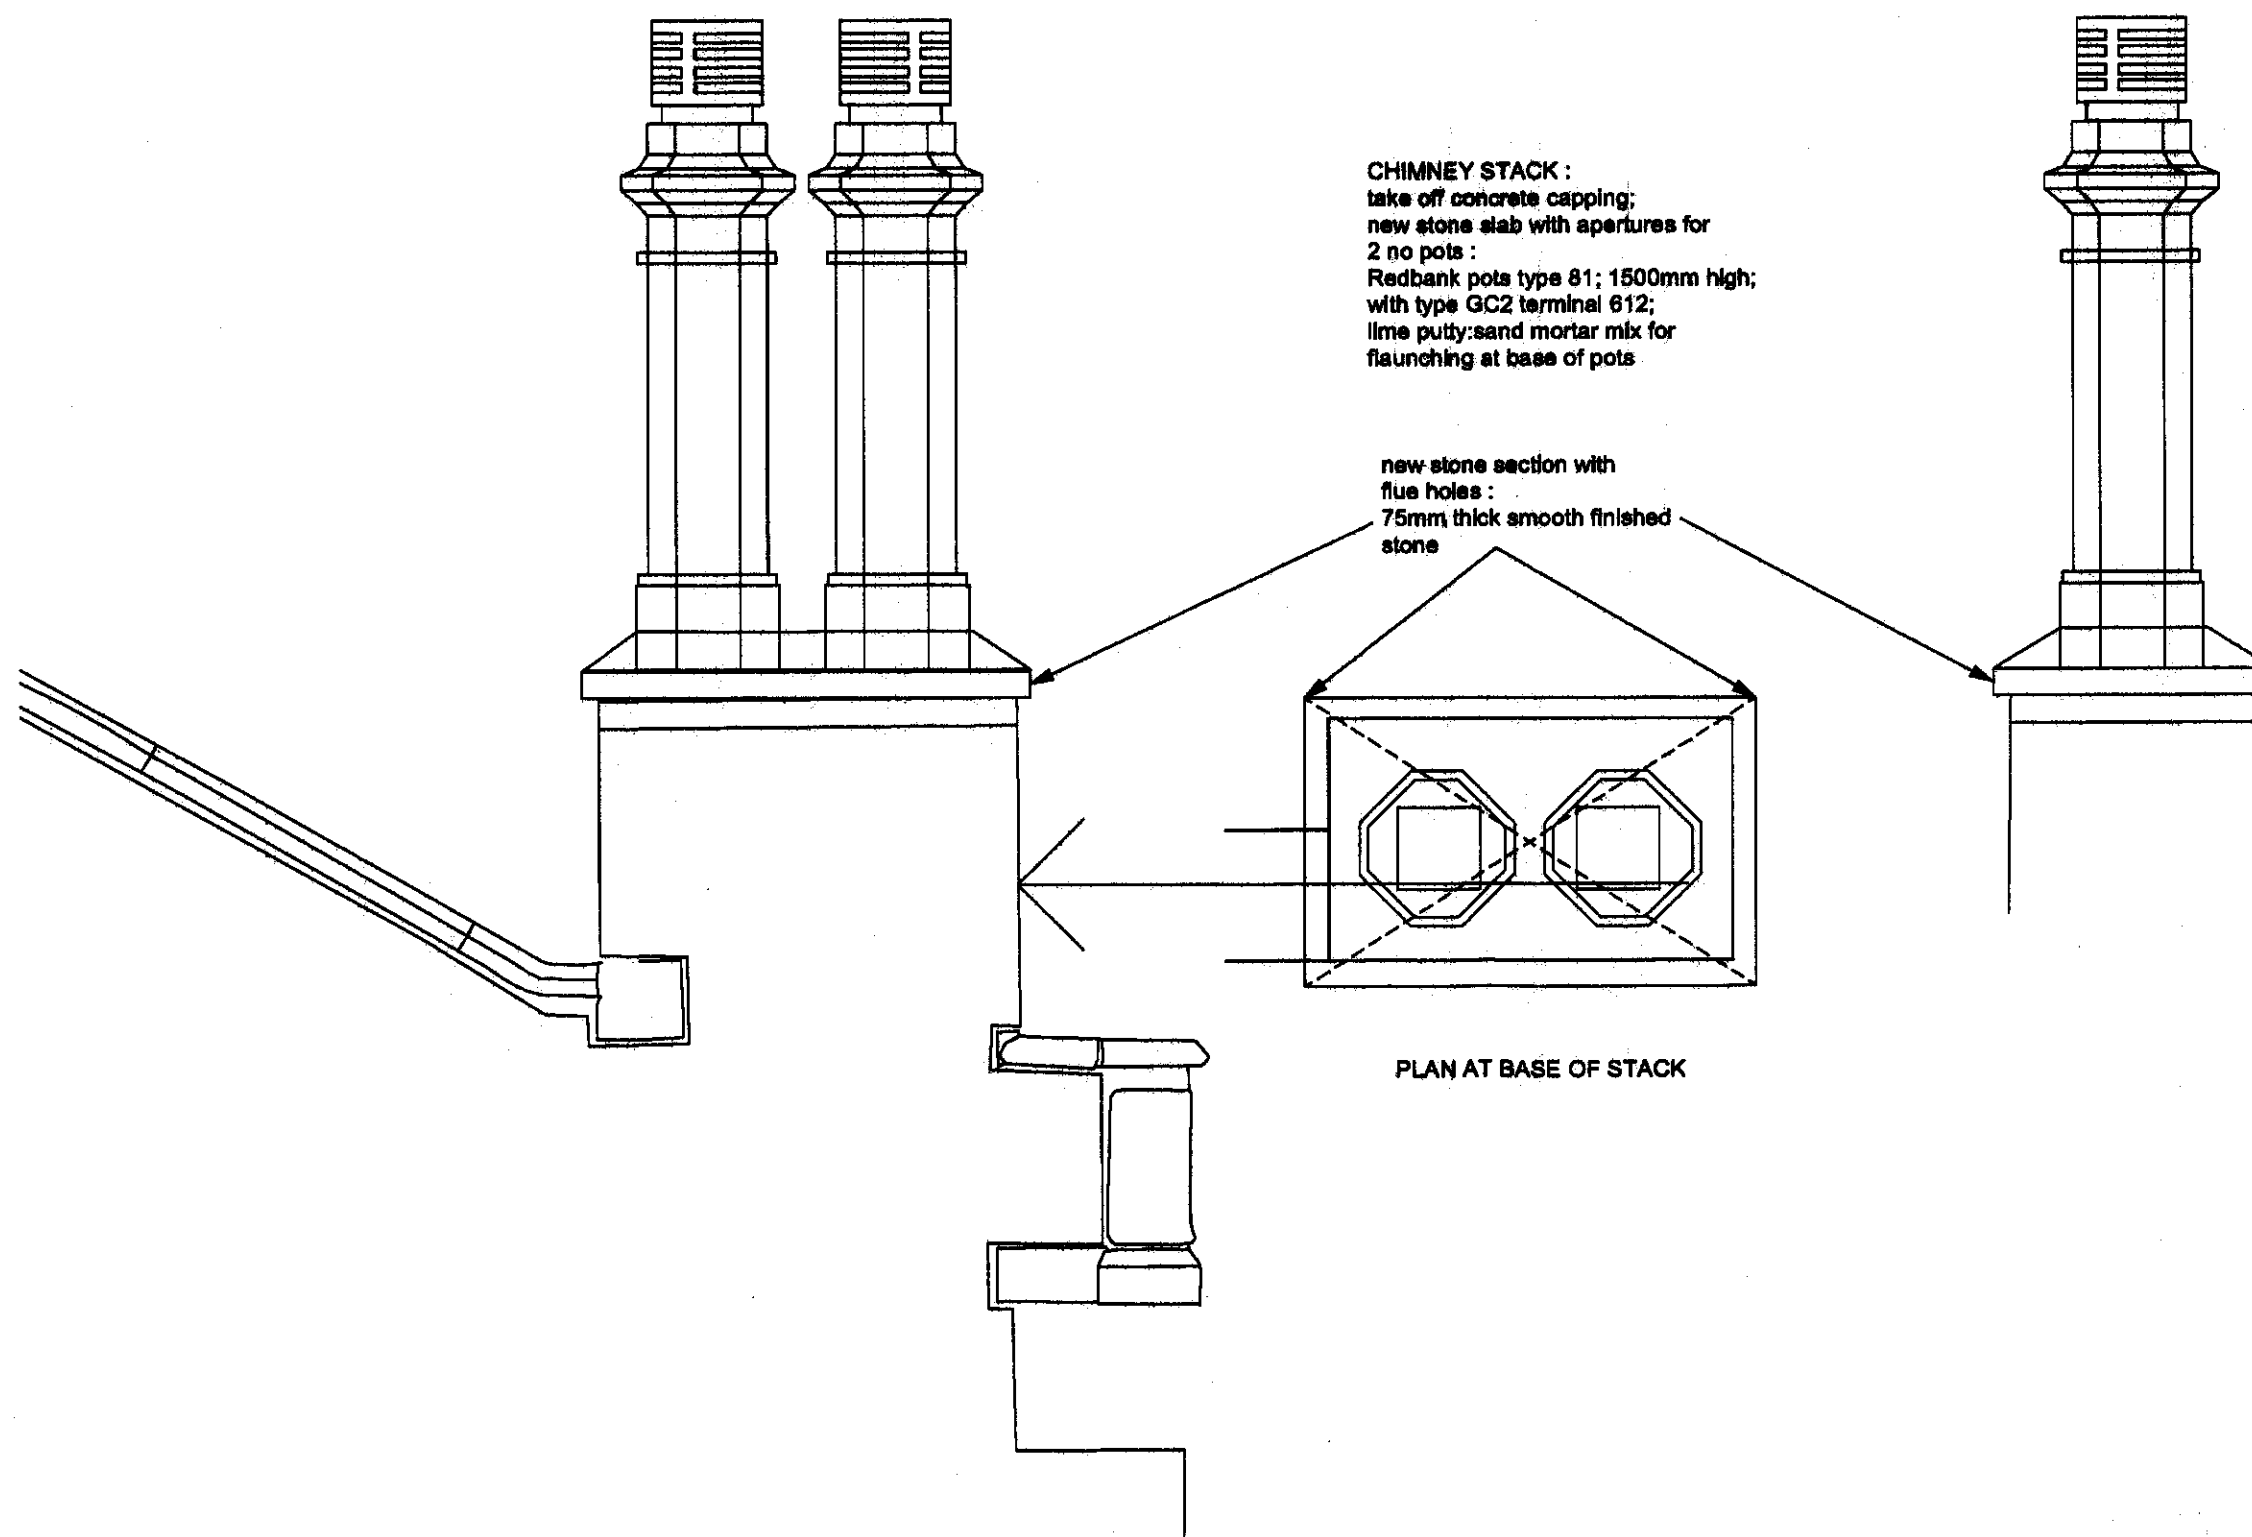

RECEIVED
26 MAR 2007

ST STEPHENS, ROSSLYN HILL, LONDON NW3

CHIMNEY STACK DETAILS

1:20 @ A3 July 06

2828 / 288

ST STEPHENS RESTORATION & PRESERVATION TRUST

ARP

ANTHONY RICHARDSON AND PARTNERS TEL: 020 7485 0001
ARCHITECTS AND QUANTITY SURVEYORS FAX: 020 7485 4022
31 OVAL ROAD CAMDEN TOWN LONDON NW1 7EA EMAIL: arp@architects.co.uk

This drawing is the property of ARP Anthony Richardson & Partners Ltd. Copyright is reserved on this drawing and the drawing is issued on the condition that it is not copied, reproduced, altered or disclosed to any unauthorised person either wholly or in part without the written consent of the Company.