






Existing Elevation 1



Existing Elevation 2



Existing Elevation 3

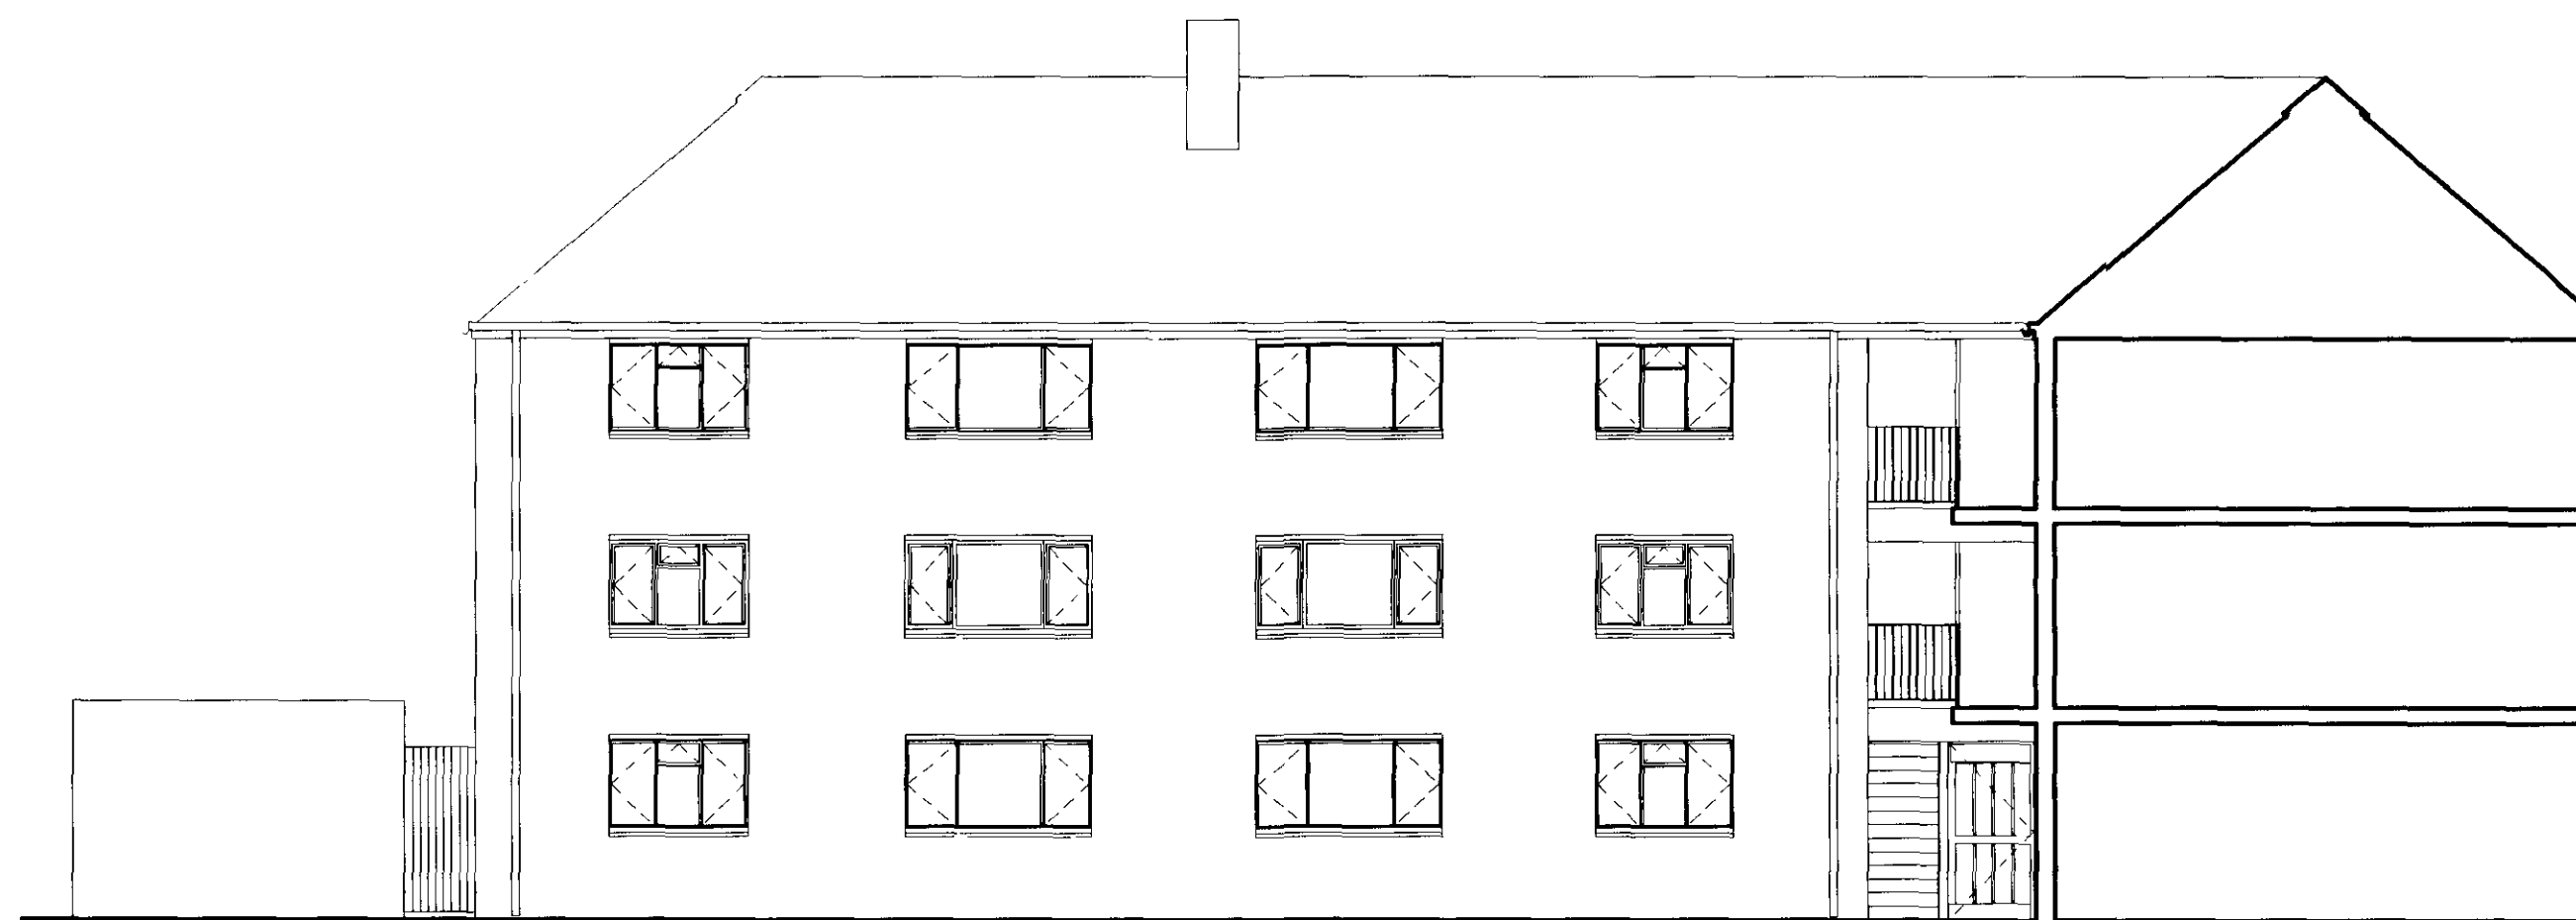

Existing Elevation 4

**notes**

1. Do not scale from this drawing
2. Work to figured dimensions where shown
3. Confirm dimensions on site before fabrication or construction - report any discrepancies to CA

**revision table**

| rev | date     | description    | by |
|-----|----------|----------------|----|
| P1  | 20.12.08 | Planning Issue |    |

**drawing amendments**

**Shepherd Epstein Hunter**  
Architecture Planning Landscape

Phoenix Yard, 65 Kings Cross Road, London WC1X 9LW  
tel: 020 7841 7500 fax: 020 7841 7575  
email: architecture@seh.co.uk web: www.seh.co.uk

|                |                          |  |
|----------------|--------------------------|--|
| <b>project</b> | Rasing the Standard      |  |
| <b>client</b>  | London Borough of Camden |  |

|                       |                                     |              |       |             |    |
|-----------------------|-------------------------------------|--------------|-------|-------------|----|
| <b>drawing status</b> | Planning                            | <b>scale</b> | 1:100 | <b>size</b> | A1 |
| <b>drawing</b>        | 1 - 12 Ruscombe Existing Elevations |              |       |             |    |
| <b>job no.</b>        | 06189                               |              |       |             |    |
| <b>drawing no.</b>    | 311                                 | <b>rev.</b>  | P1    |             |    |