


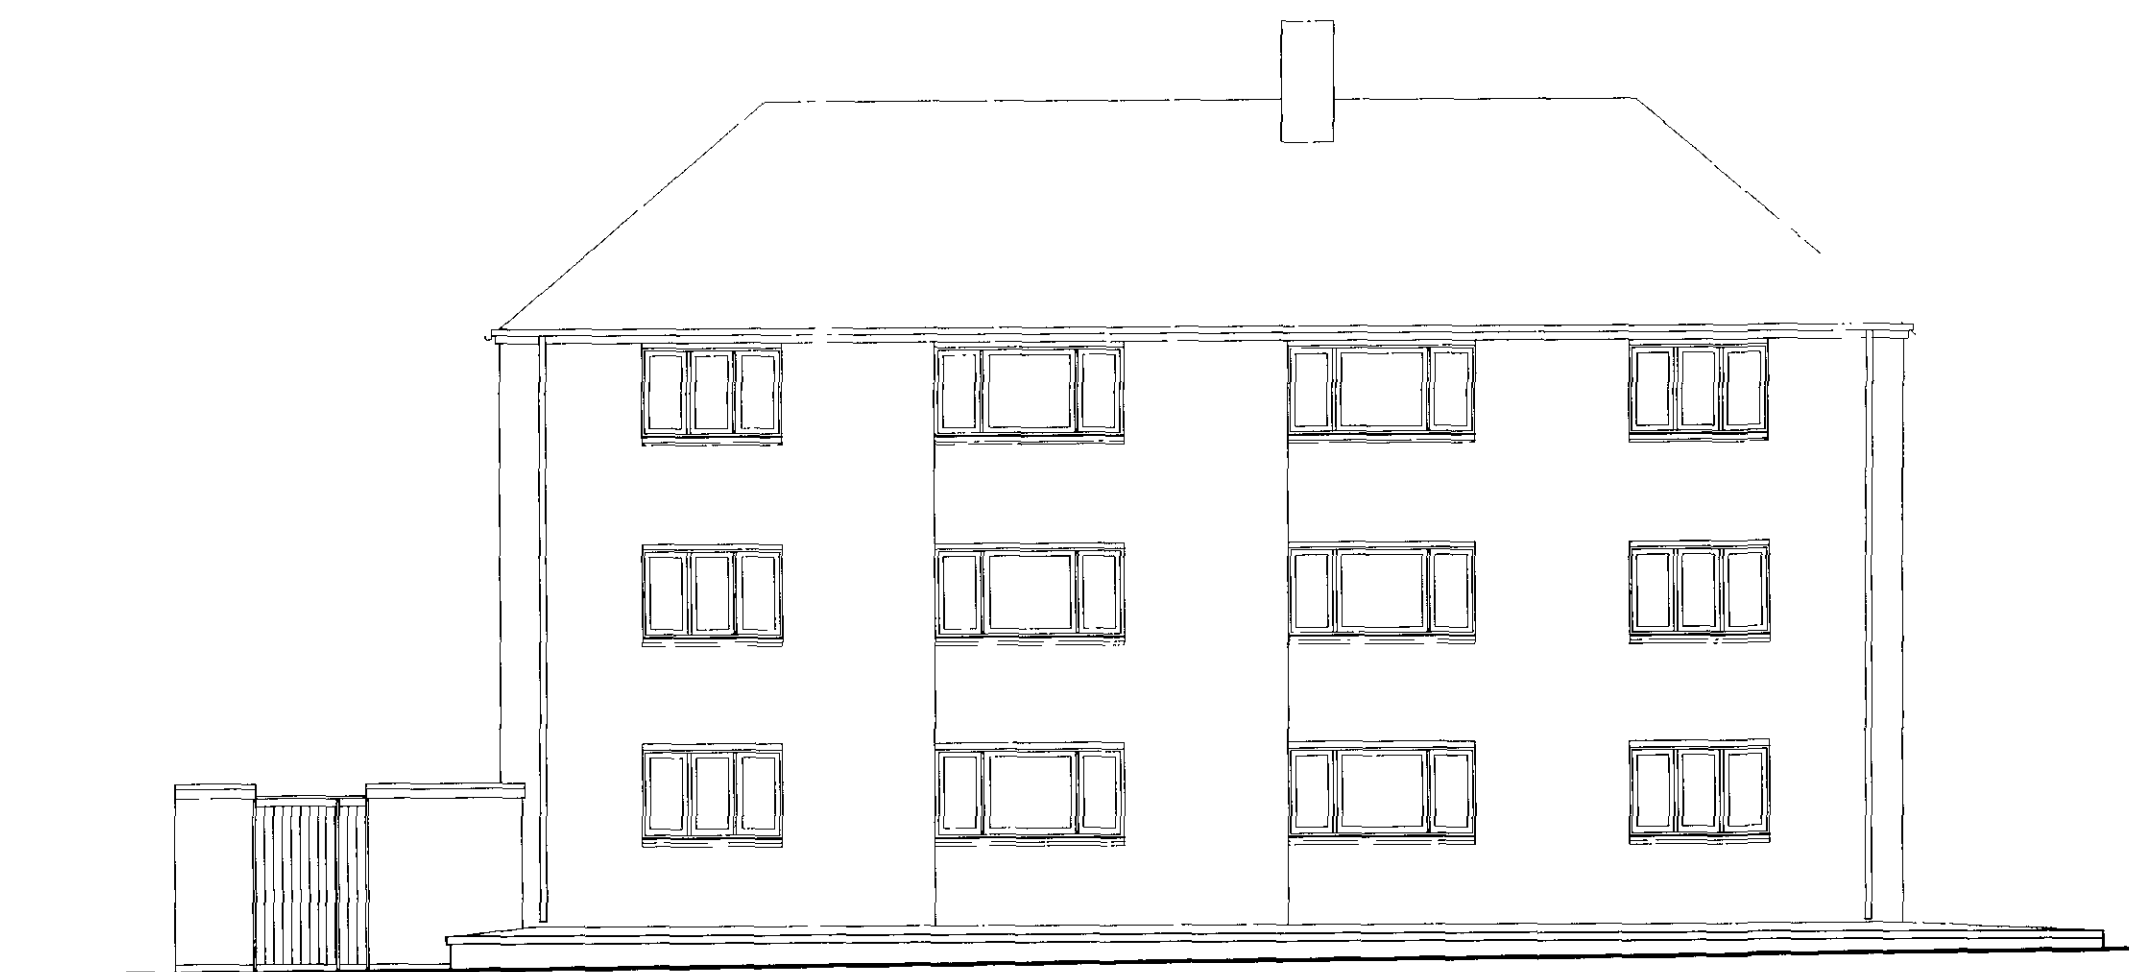


Elevation 1



Elevation 2




Elevation 3

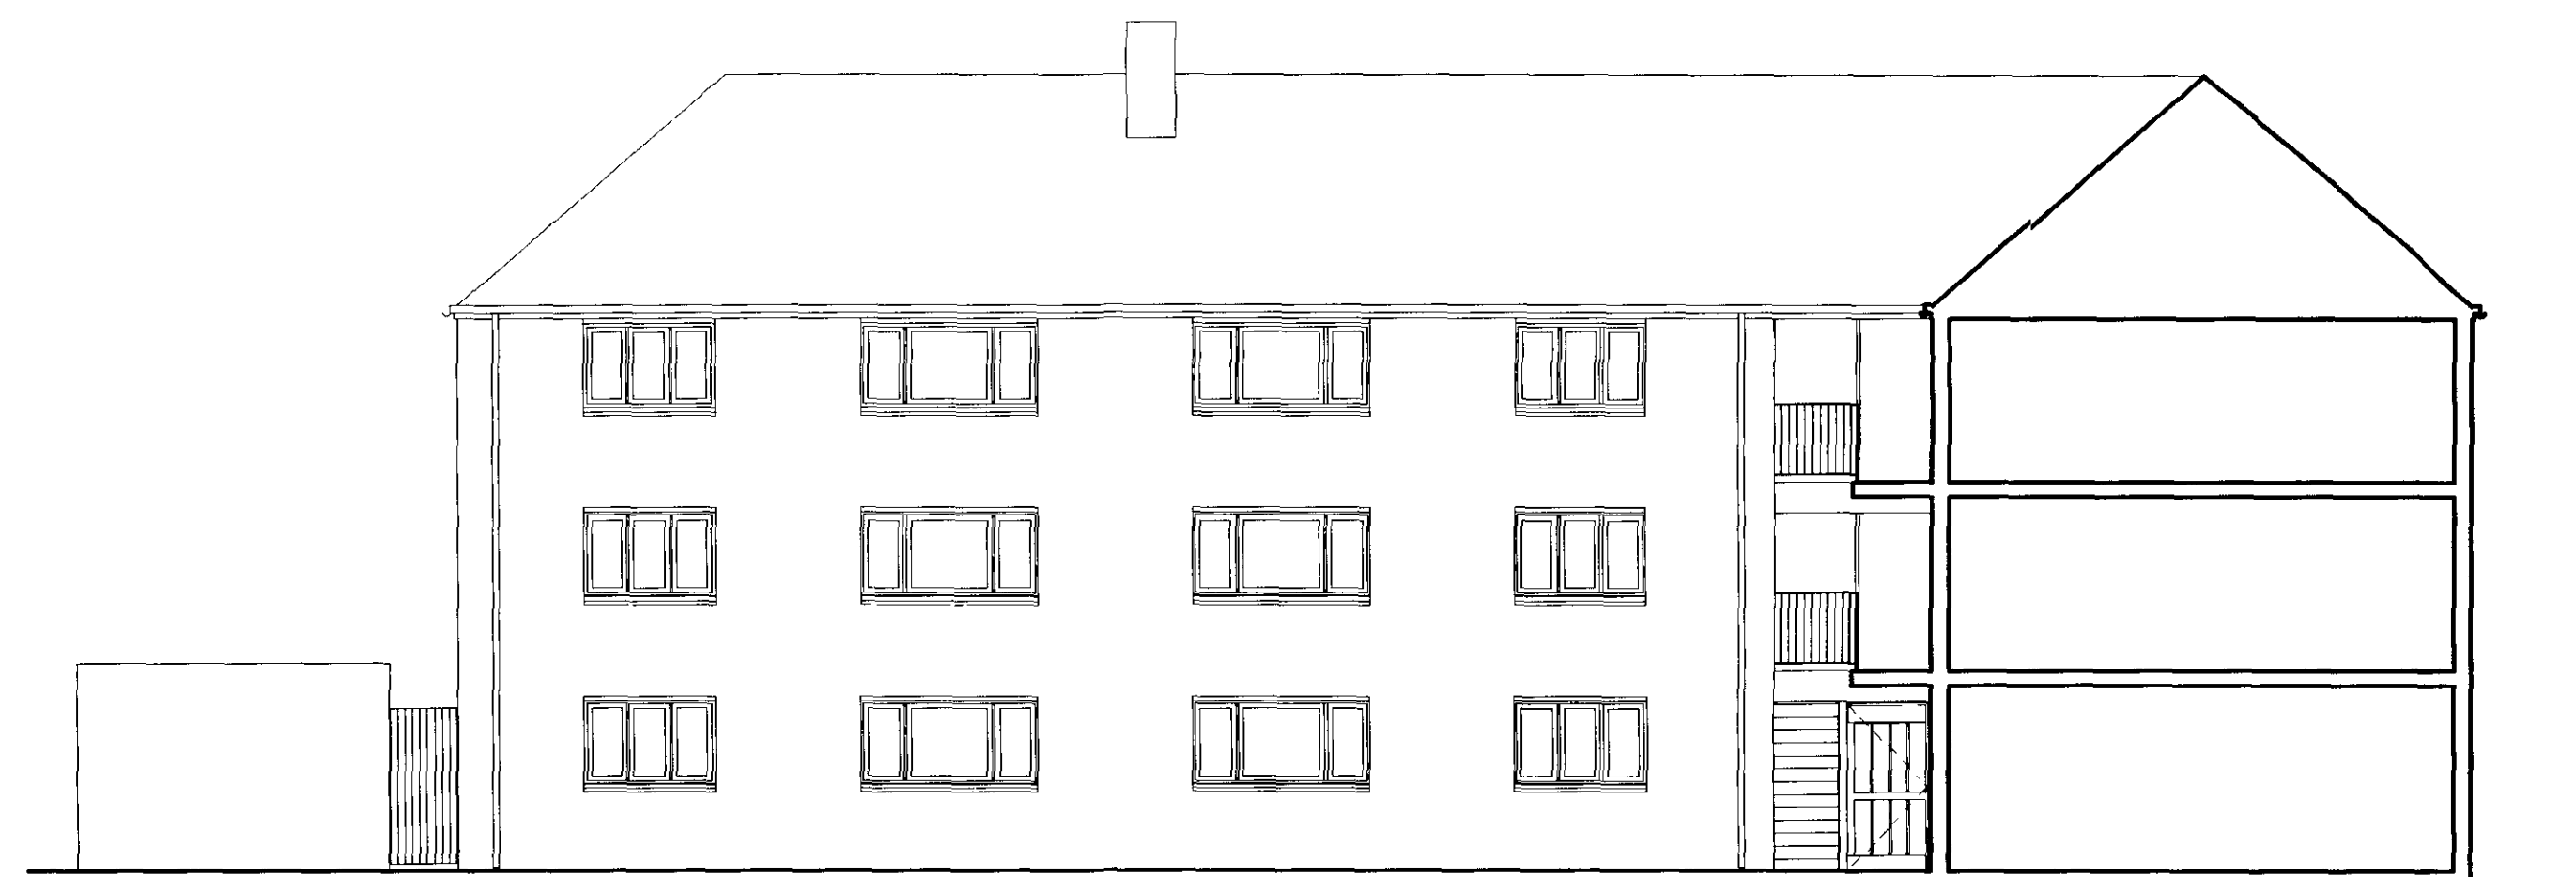

Elevation 4

Notes

1. Do not scale from this drawing
2. Work to figured dimensions where shown
3. Confirm dimensions on site before fabrication or construction - report any discrepancies to CA

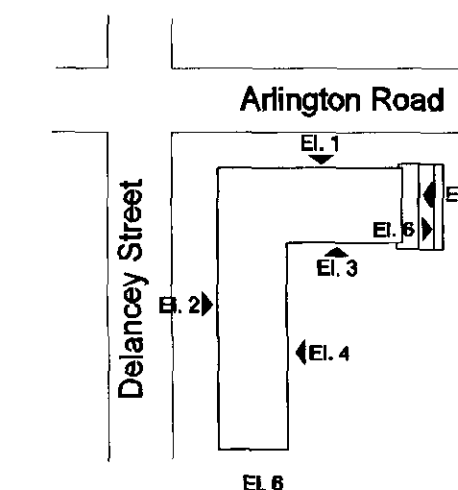

P1	20.12.06	Planning Issue	er
rev	date	description	by
drawing amendments			

Shepherd Epstein Hunter
Architecture Planning Landscape

Phoenix Yard, 65 Kings Cross Road, London WC1X 9LW
tel: 020 7841 7500 fax: 020 7841 7575
email: architecture@seh.co.uk web: www.seh.co.uk

project	Rasing the Standard
client	London Borough of Camden

drawing status	scale	size
Planning	1:100	A1
drawing	job no.	
1 - 12 Ruscombe	06189	
Proposed Elevations	drawing no.	rev.
322		P1