


118 HEATH STREET, W3

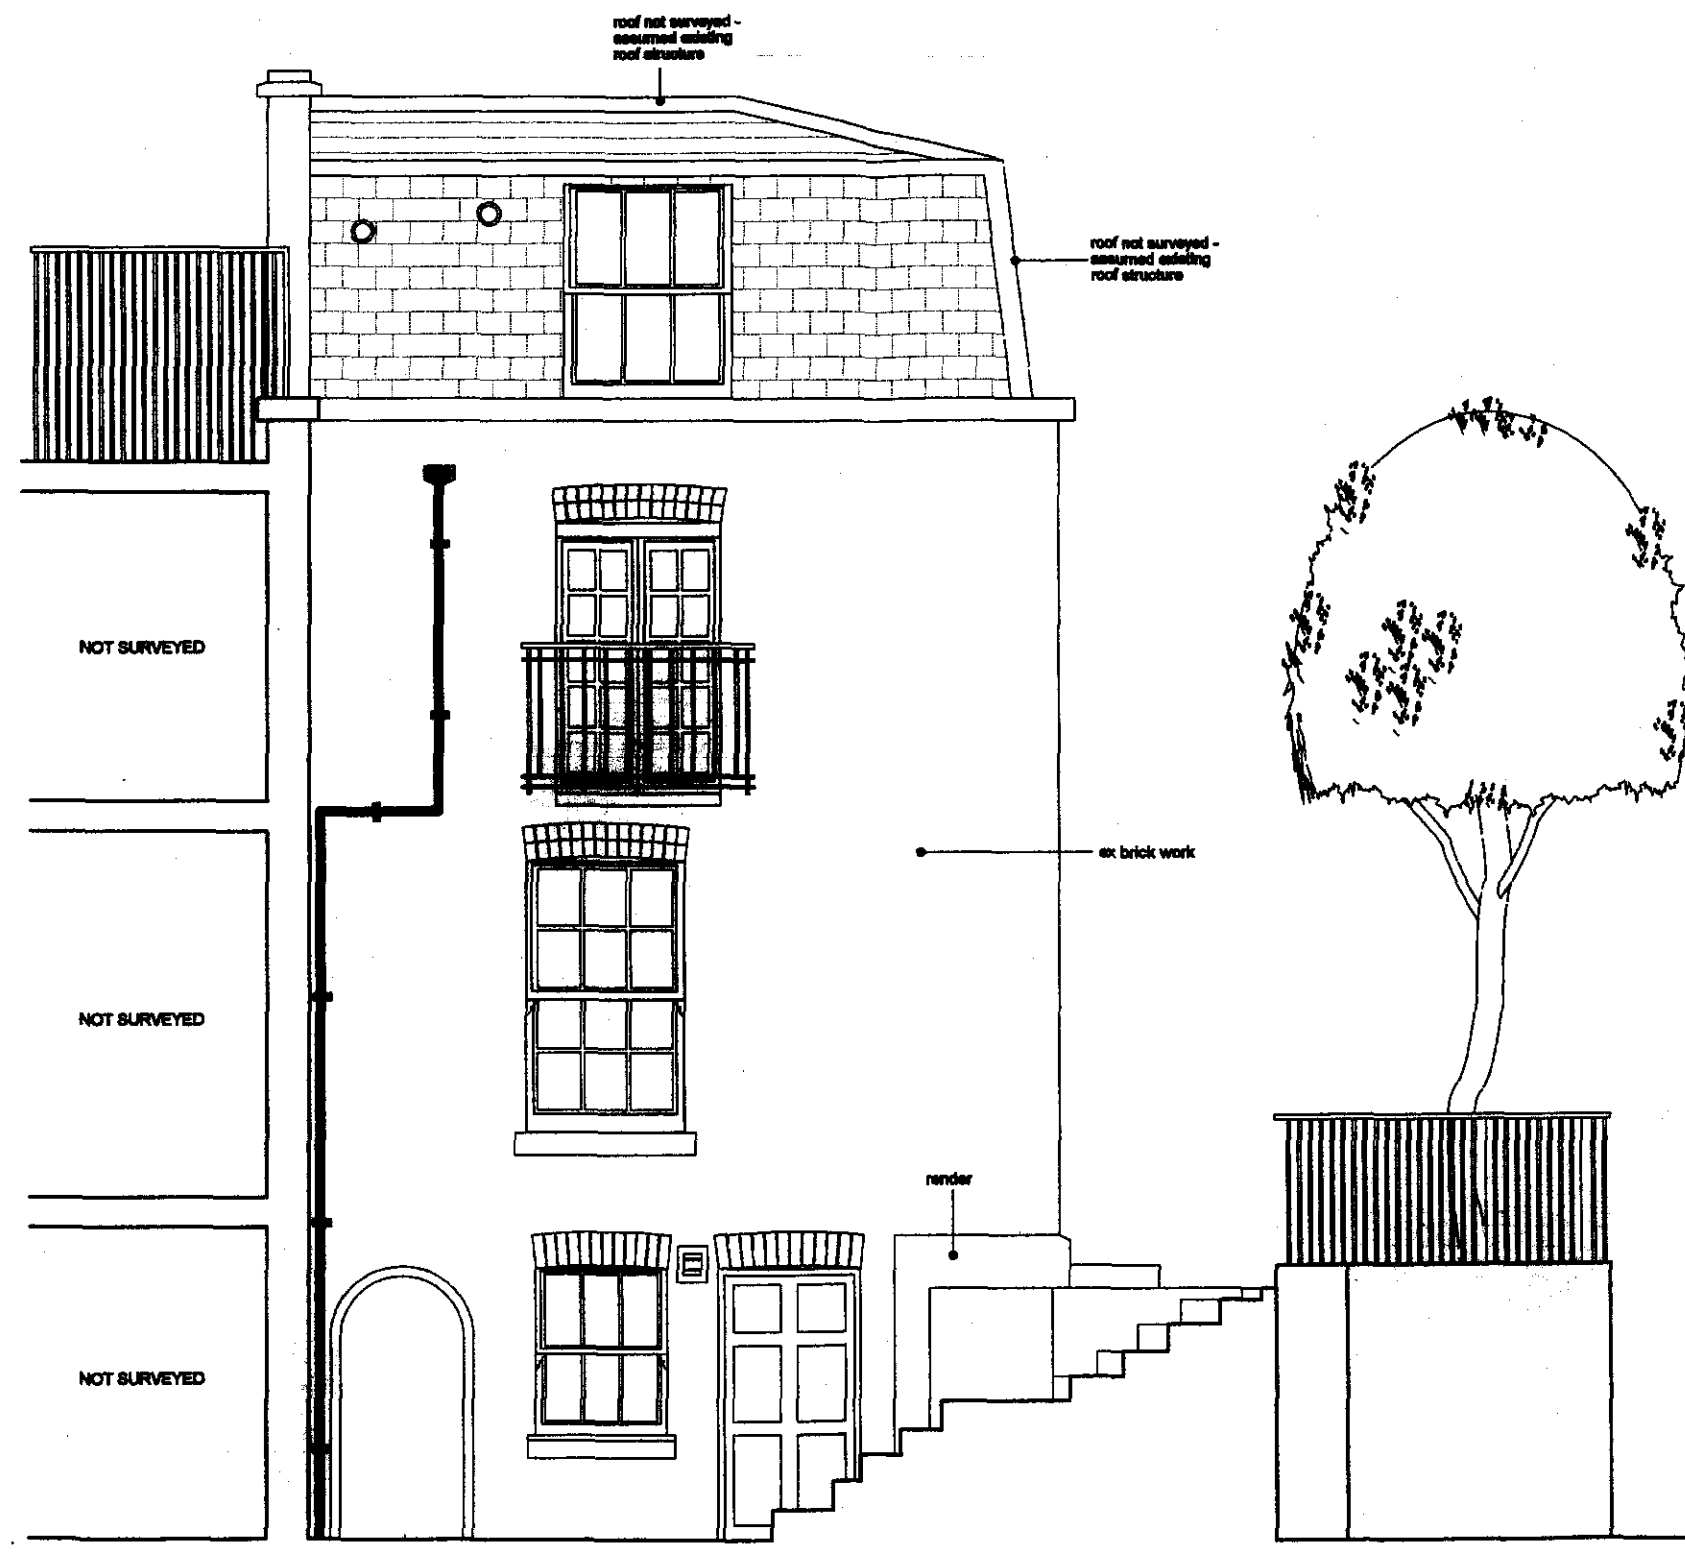

RECEIVED
28 MAR 2007

[illegible]

REAR ELEVATION AS EXISTING 1:25 @ A1