


Side elevation

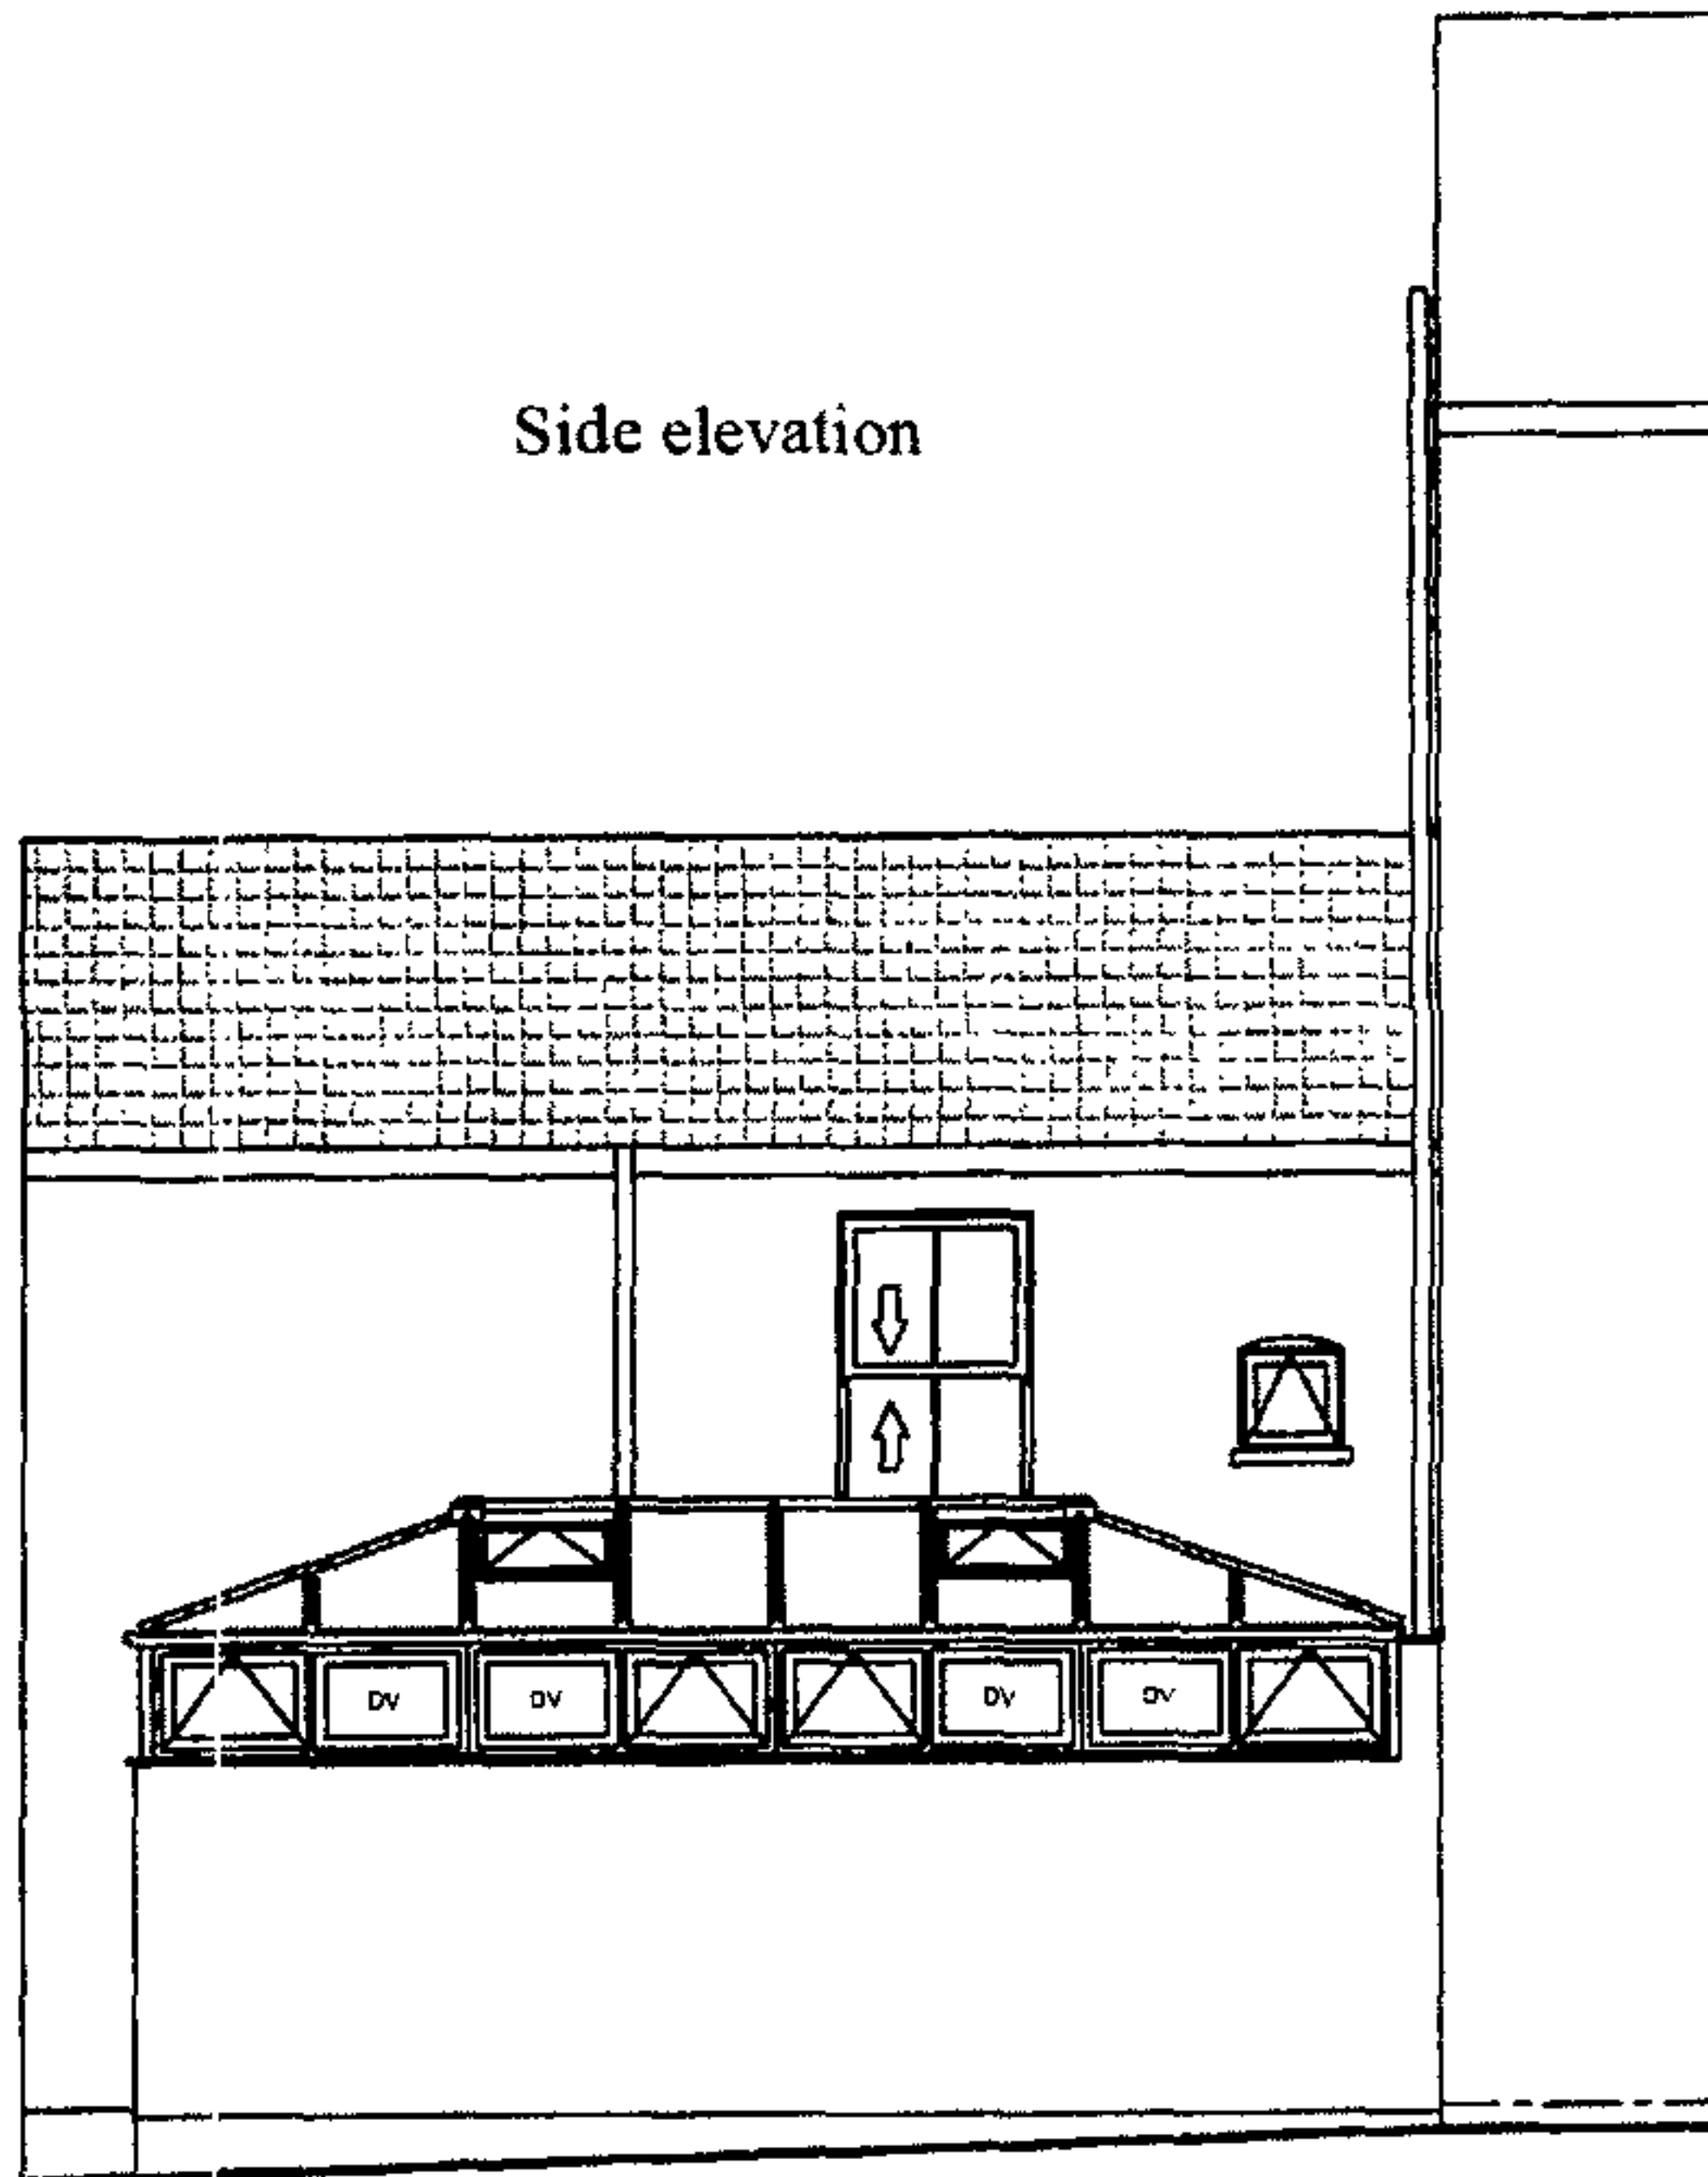

29 MAR 2007

1:100

REF: WL003