



PROIETTI ASSOCIATES
Architects & Interior Designers

16 Crane Avenue,
Isleworth, Middlesex, TW7 7JL,
Tel / Fax. 0208 538 9988
Mobile. 07771 528 969
e-mail : proietti@tiscali.co.uk

Client Mr. & Mrs Lam

Project 35 Heath Drive
London NW3 7SD

Title EXISTING
Location Plan

Scale
1:1250

Date
27/02/07


Drawing No.
291/01

Rev.

DRAWING STATUS
PLANNING

INSTRUCTION

No dimensions shall be scaled from this drawing.
Contractor is to verify all dimensions on site before
commencement of work.
This drawing is the property of Proietti Associates
Limited and may not be reproduced without prior
consent.

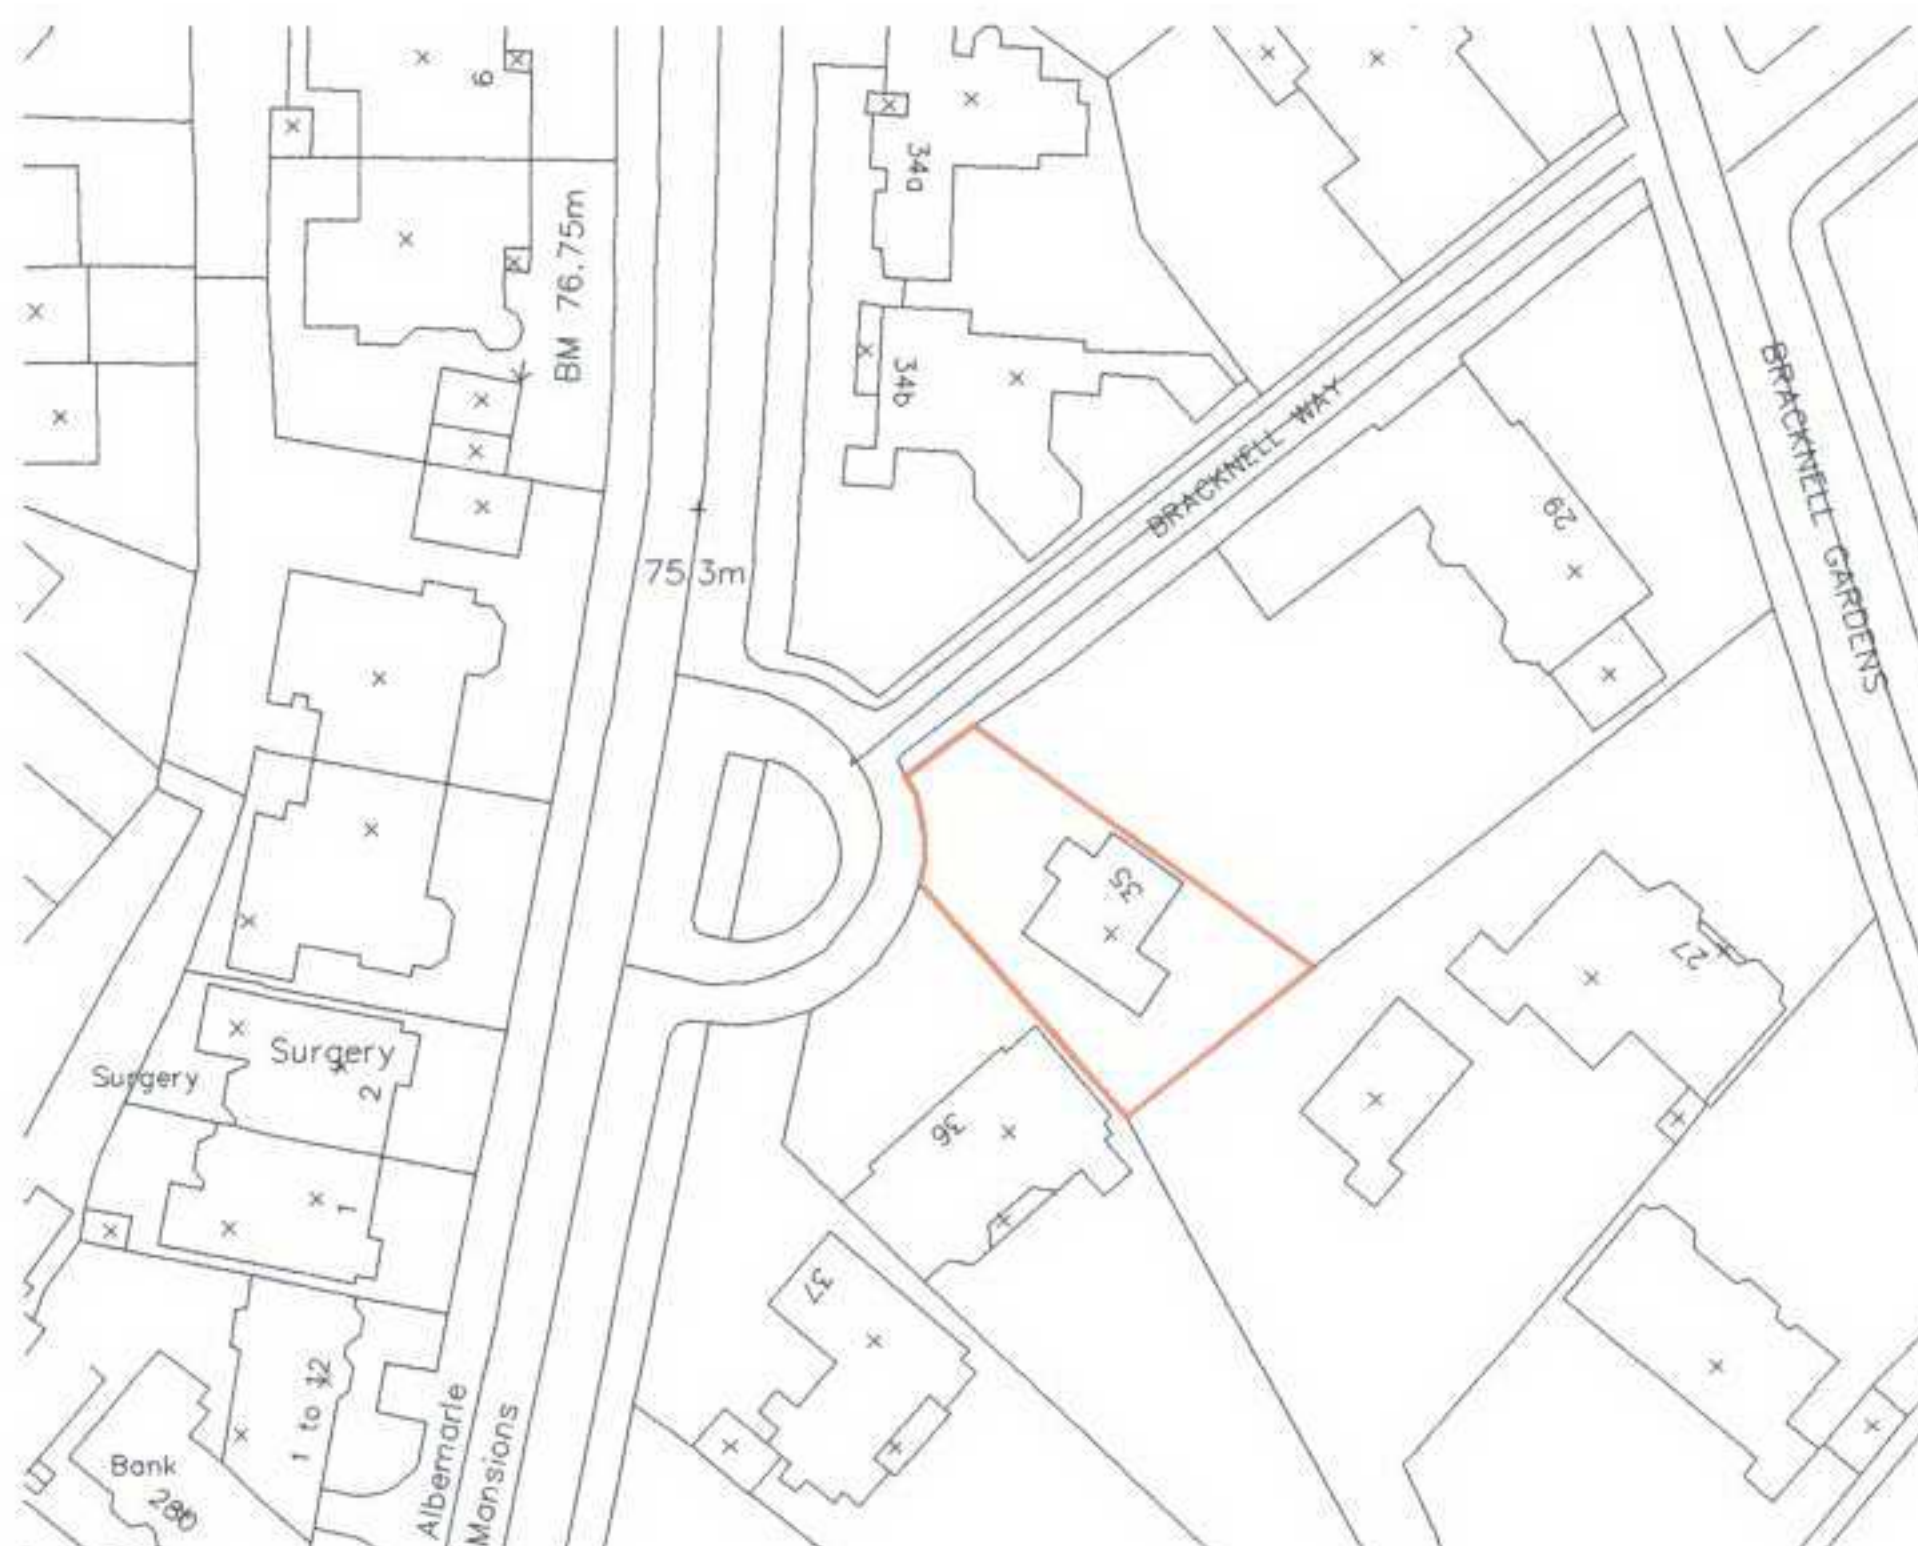

RECEIVED
21 MAR 2007

REVISIONS

No	Description	Date