

Do not scale from this drawing
All dimensions to be checked on site

Notes:

Amendments:

Drawing type:
LISTED BUILDING

Client:
LONDON BOROUGH
OF CAMDEN

Project:
TOWN HALL
BASEMENT SHOWERS

Title:
PROPOSED ELEVATION OF
BASEMENT CORRIDOR

Scale: 1:20 @ A0 Date: FEB 2007

Drawn: ITS Checked:

Drg.no: 101750-10

Rev:

Watts 2007/0154/LR1


Watts Group PLC
1 Great Tower Street
London EC3R 5AA

T: +44 (0)20 7280 8000
F: +44 (0)20 7280 8001


W: Watts-international.com

TITLE: PROPOSED ELEVATIONS OF CORRIDOR WALL

SCALE 1 : 20 @ A0

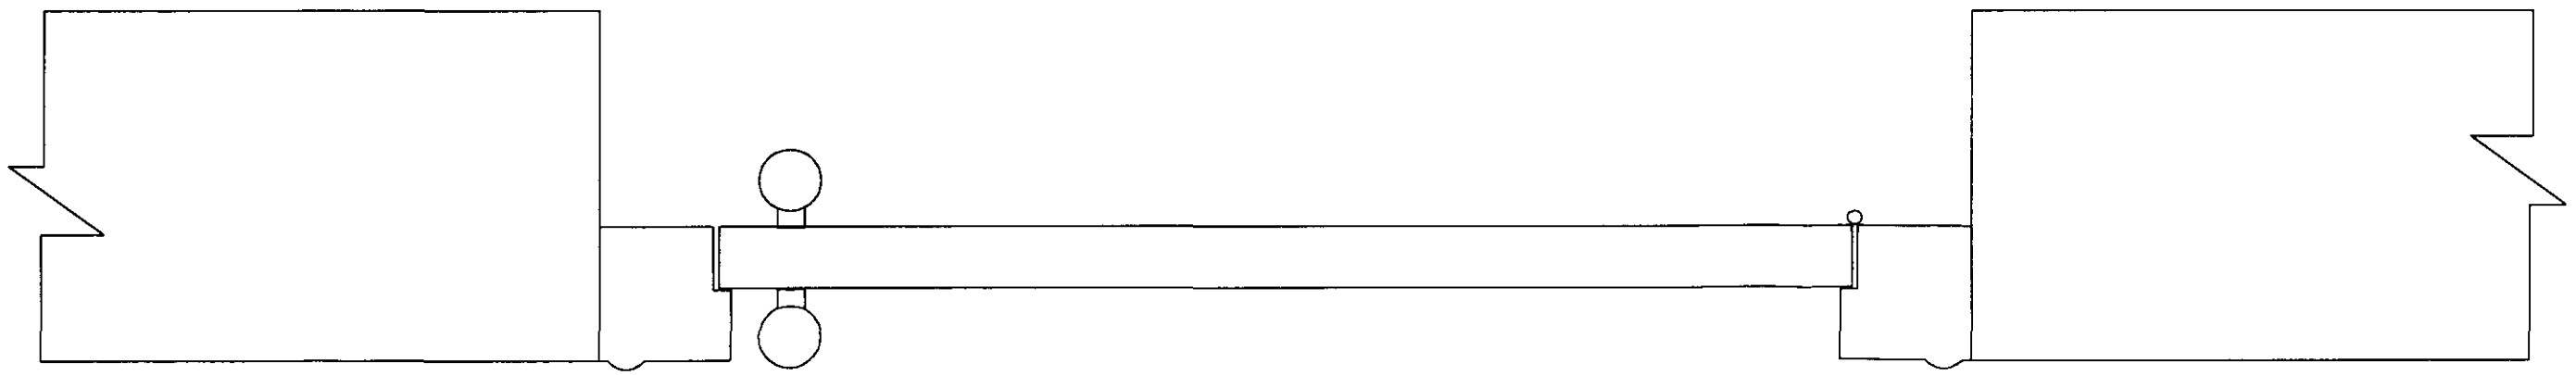

EXISTING SECTION THROUGH DOOR

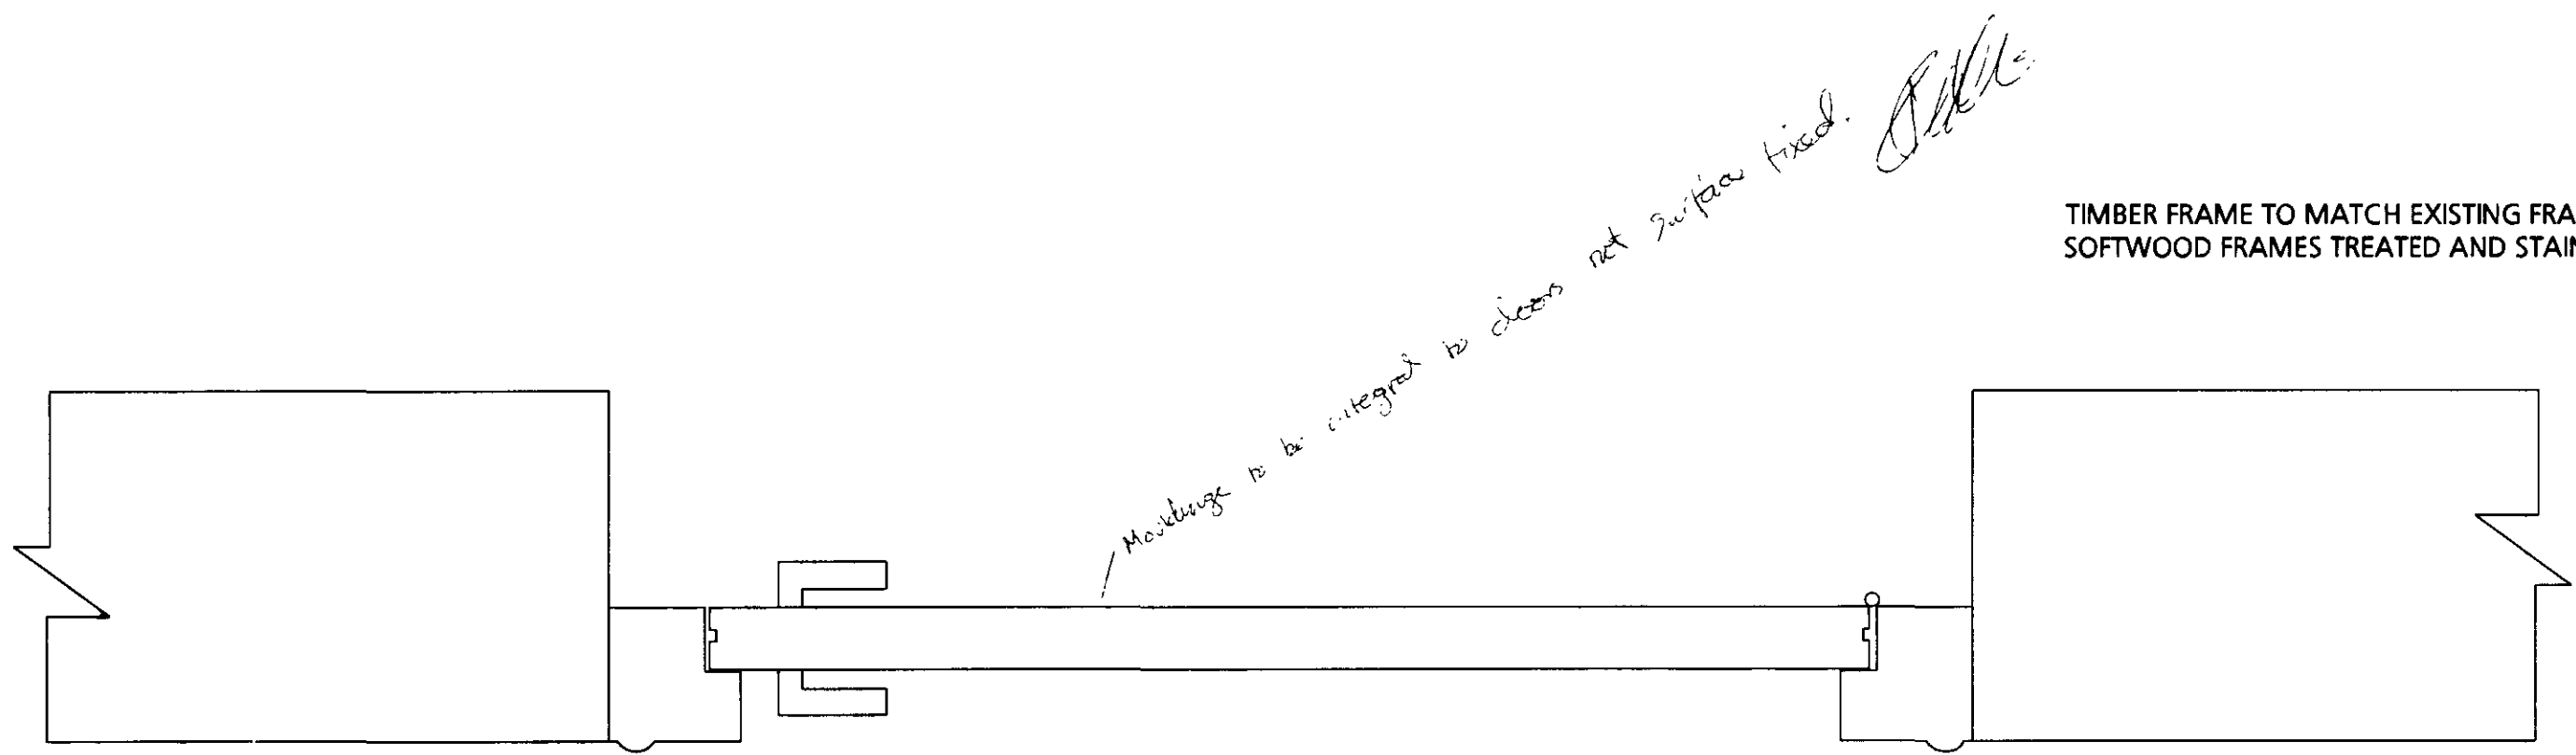


NEW DOOR PROFILE AND SHAPE TO MATCH EXISTING

TIMBER FRAME TO MATCH EXISTING FRAMES.
SOFTWOOD FRAMES TREATED AND STAINED TO MATCH EXISTING.

NEW DOOR PROFILE AND SHAPE TO MATCH EXISTING, ANTIQUE BRONZE
HINGES AS SUPPLIED BY HAFTEL IRONMONGERY. LEVER HANDLES TO BE
SOURCED FROM MANUFACTURE TO MATCH PREVIOUS EXISTING
IRONMONGERY. SPHERE HANDLES CANNOT EASILY BE OPERATED BY PERSONS
WITH DISABILITIES.

PROPOSED SECTION THROUGH DOOR TO NEW SHOWERS AND ABLUTION ROOM

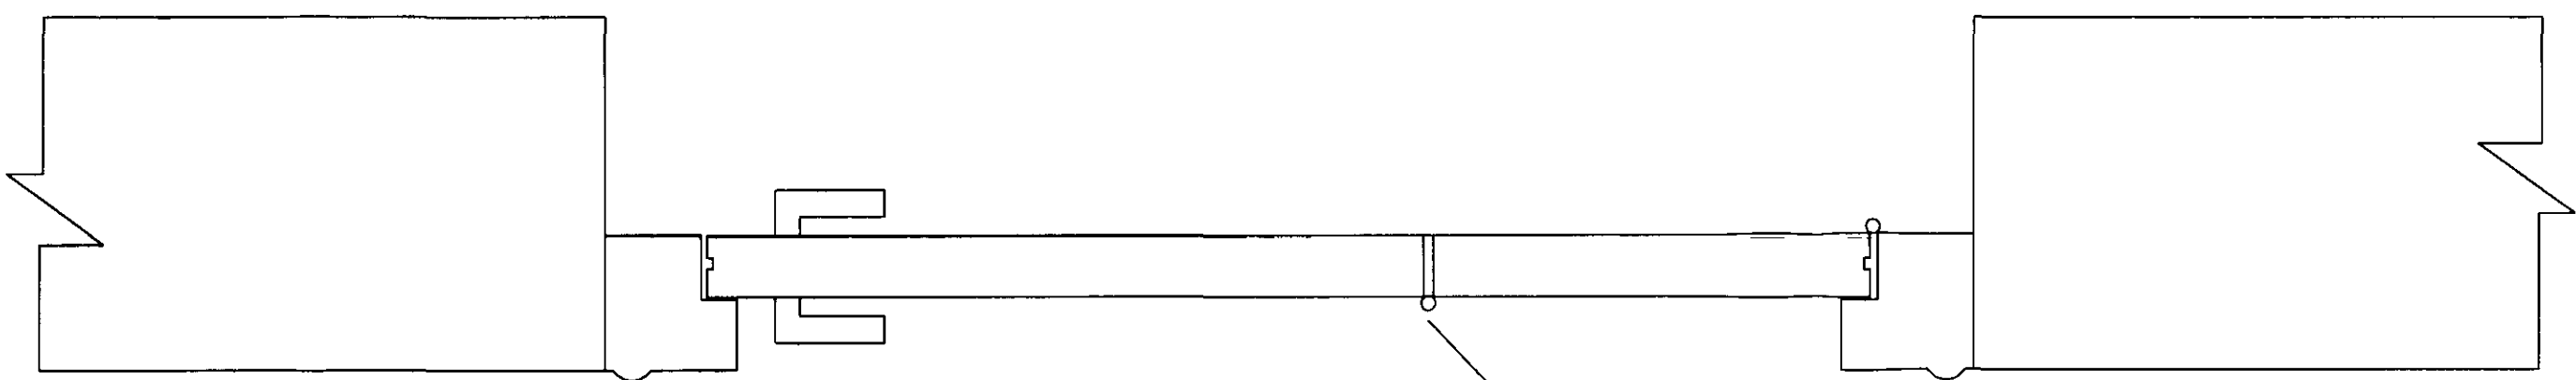

CENTER
HINGE

NEW DOOR SUPPLIED PRE FINISHED WITH VENEER TO MATCH EXISTING

PROPOSED SECTION THROUGH BI-FOLD PIVOT DOOR TO DISABLED TOILET

Do not scale from this drawing
All dimensions to be checked on site

Notes:

Amendments:

Drawing type:
LISTED BUILDING CONSENT

Client:
LONDON BOROUGH
OF CAMDEN

Project:
TOWN HALL
BASEMENT SHOWERS

Title:
EXISTING AND PROPOSED SECTIONS
OF DOORS TO CORRIDOR

Scale: 1:5 @ A1 Date: FEB 2007

Drawn: ITS Checked:

Drg.no: 101750-11

Rev:

2007/0154/LR1
Watts.

Watts Group PLC
1 Great Tower Street
London EC3R 5AA

T: +44 (0)20 7280 8000
F: +44 (0)20 7280 8001
W: Watts-international.com