



SIDE ELEVATION:

FRONT ELEVATION:

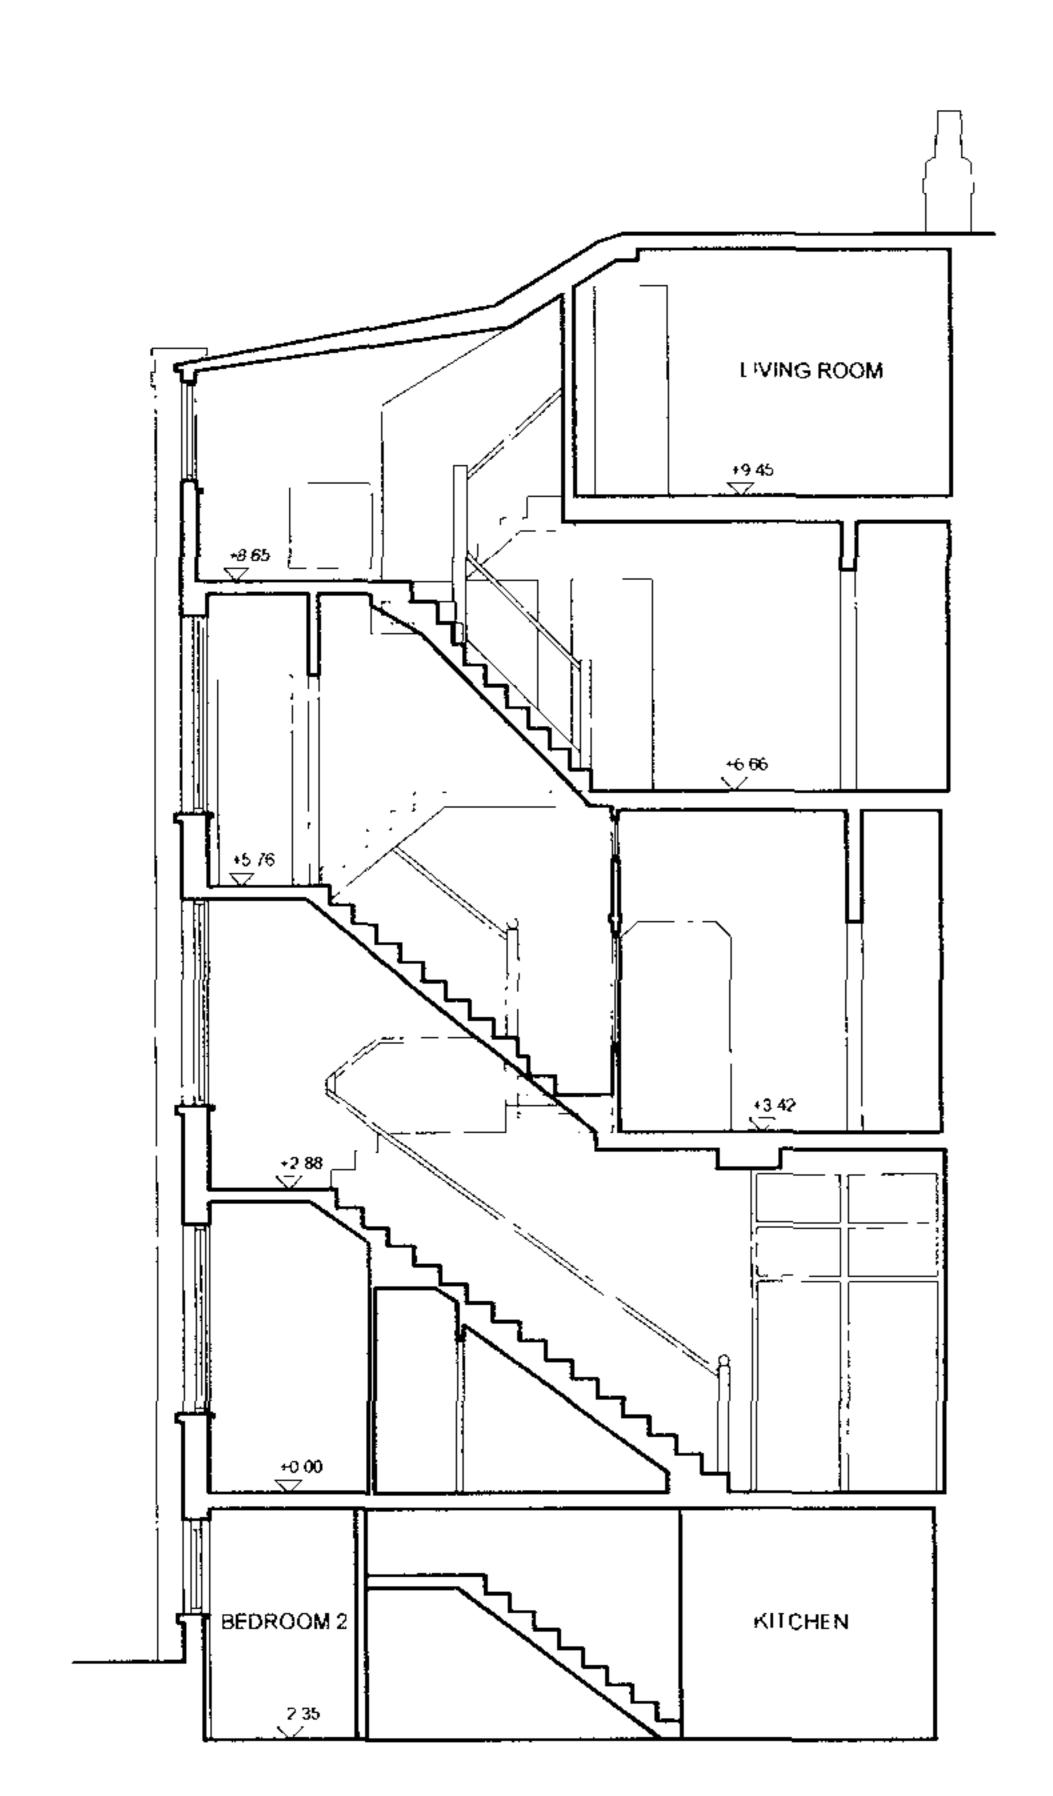


SECTION A-A:

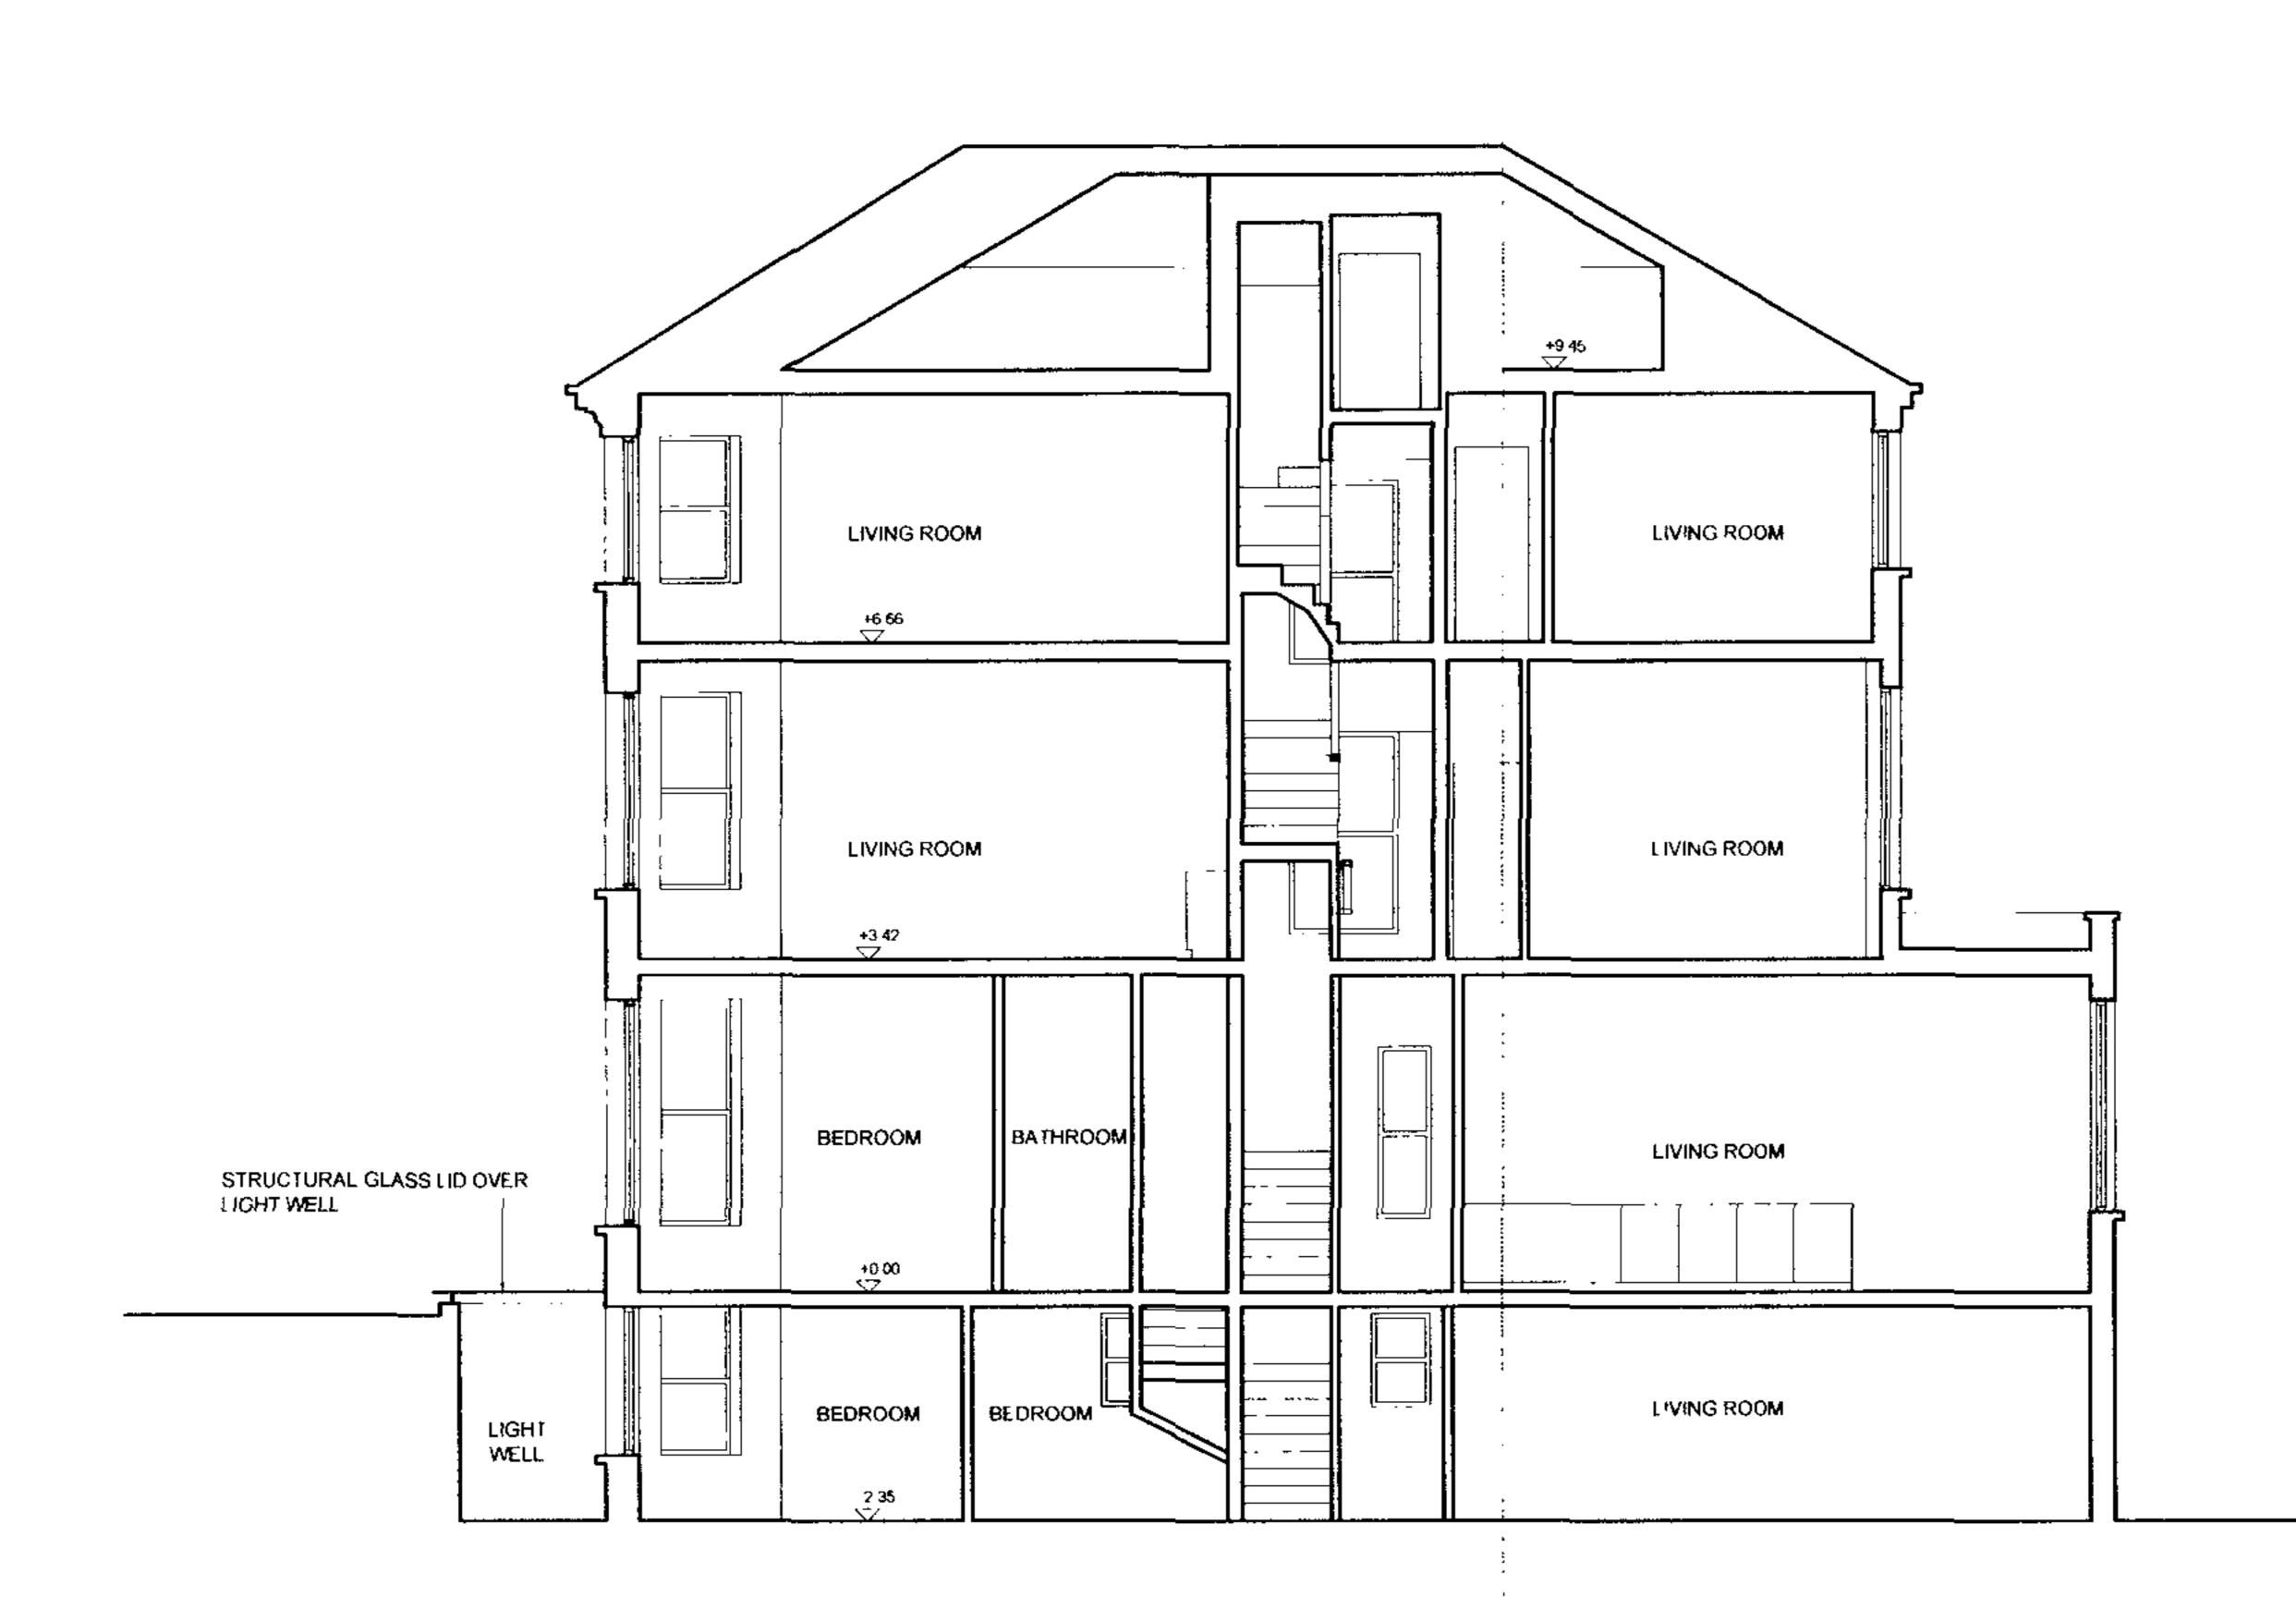


SECTION B-B:





REAR ELEVATION:

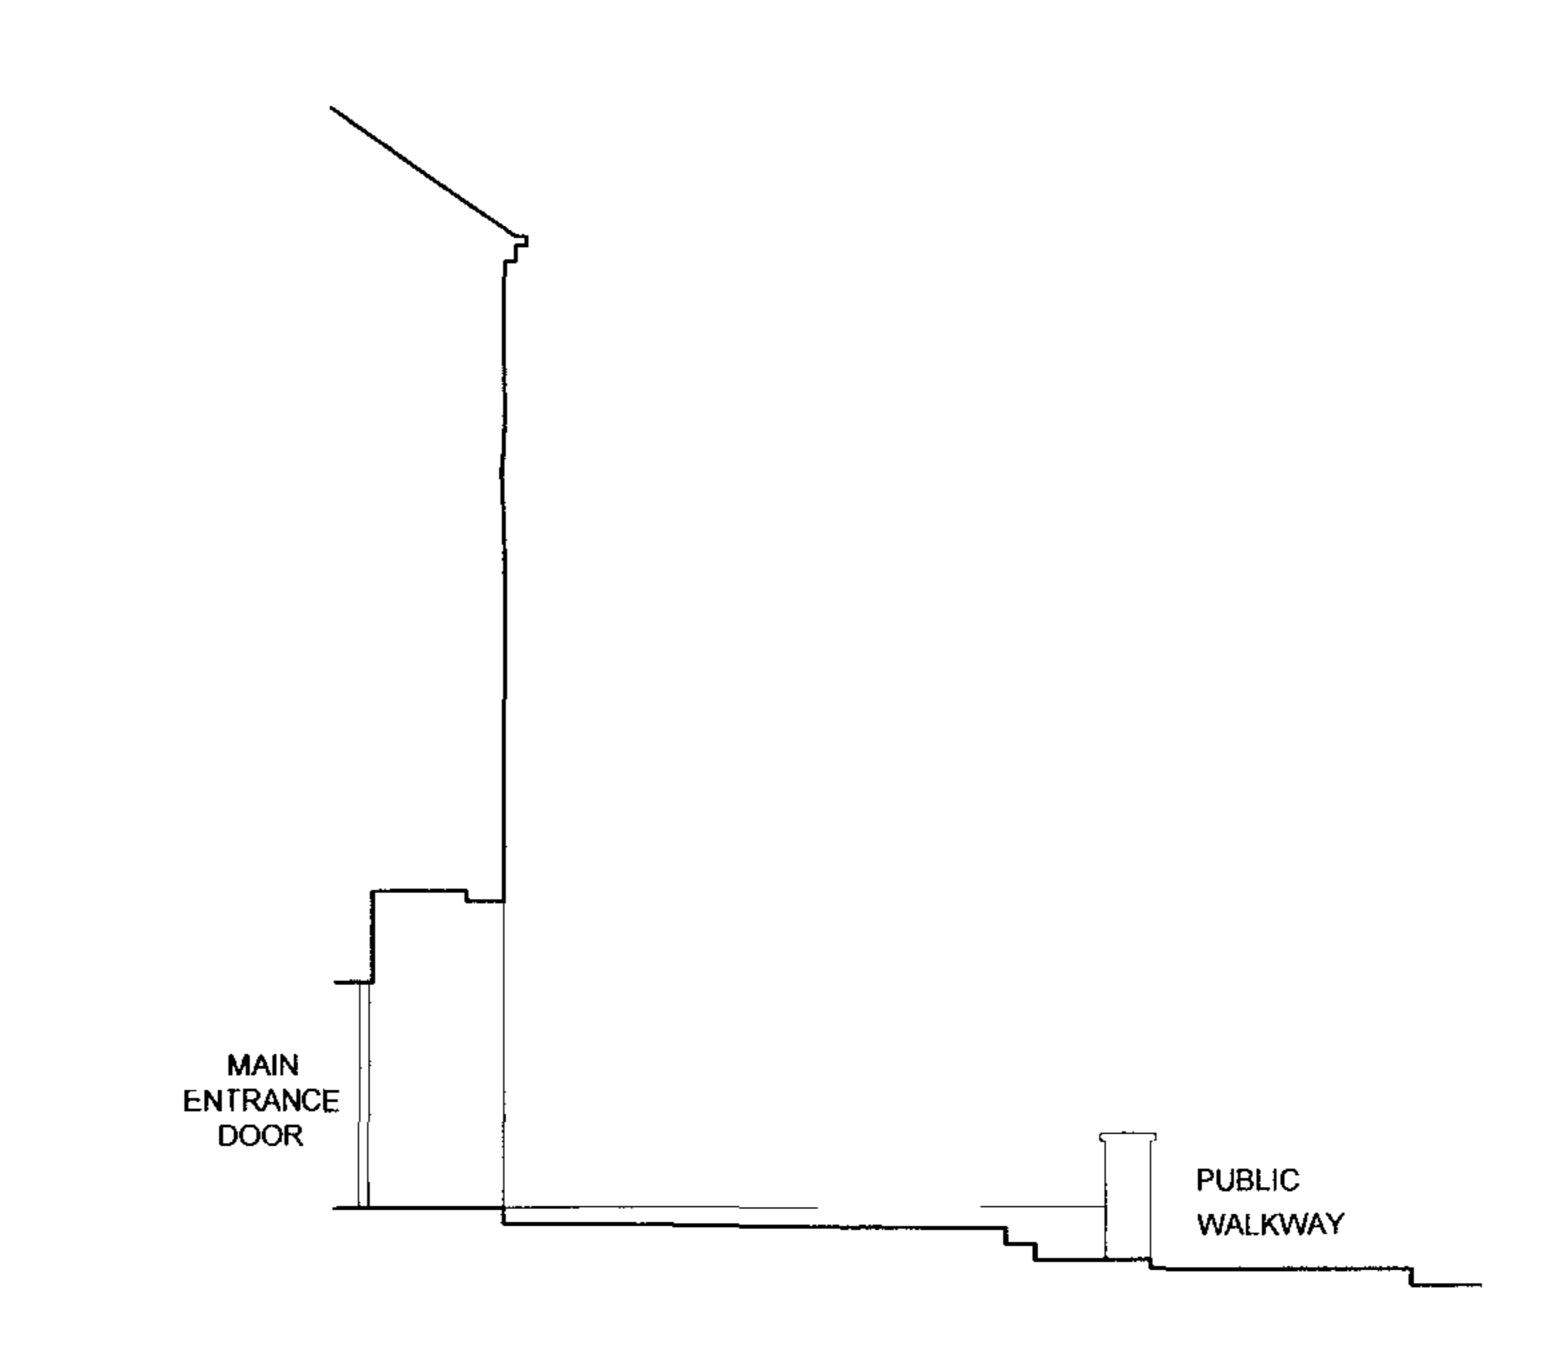

EXISTING MEANS OF ACCESS TO THE MAIN ENTRANCE:

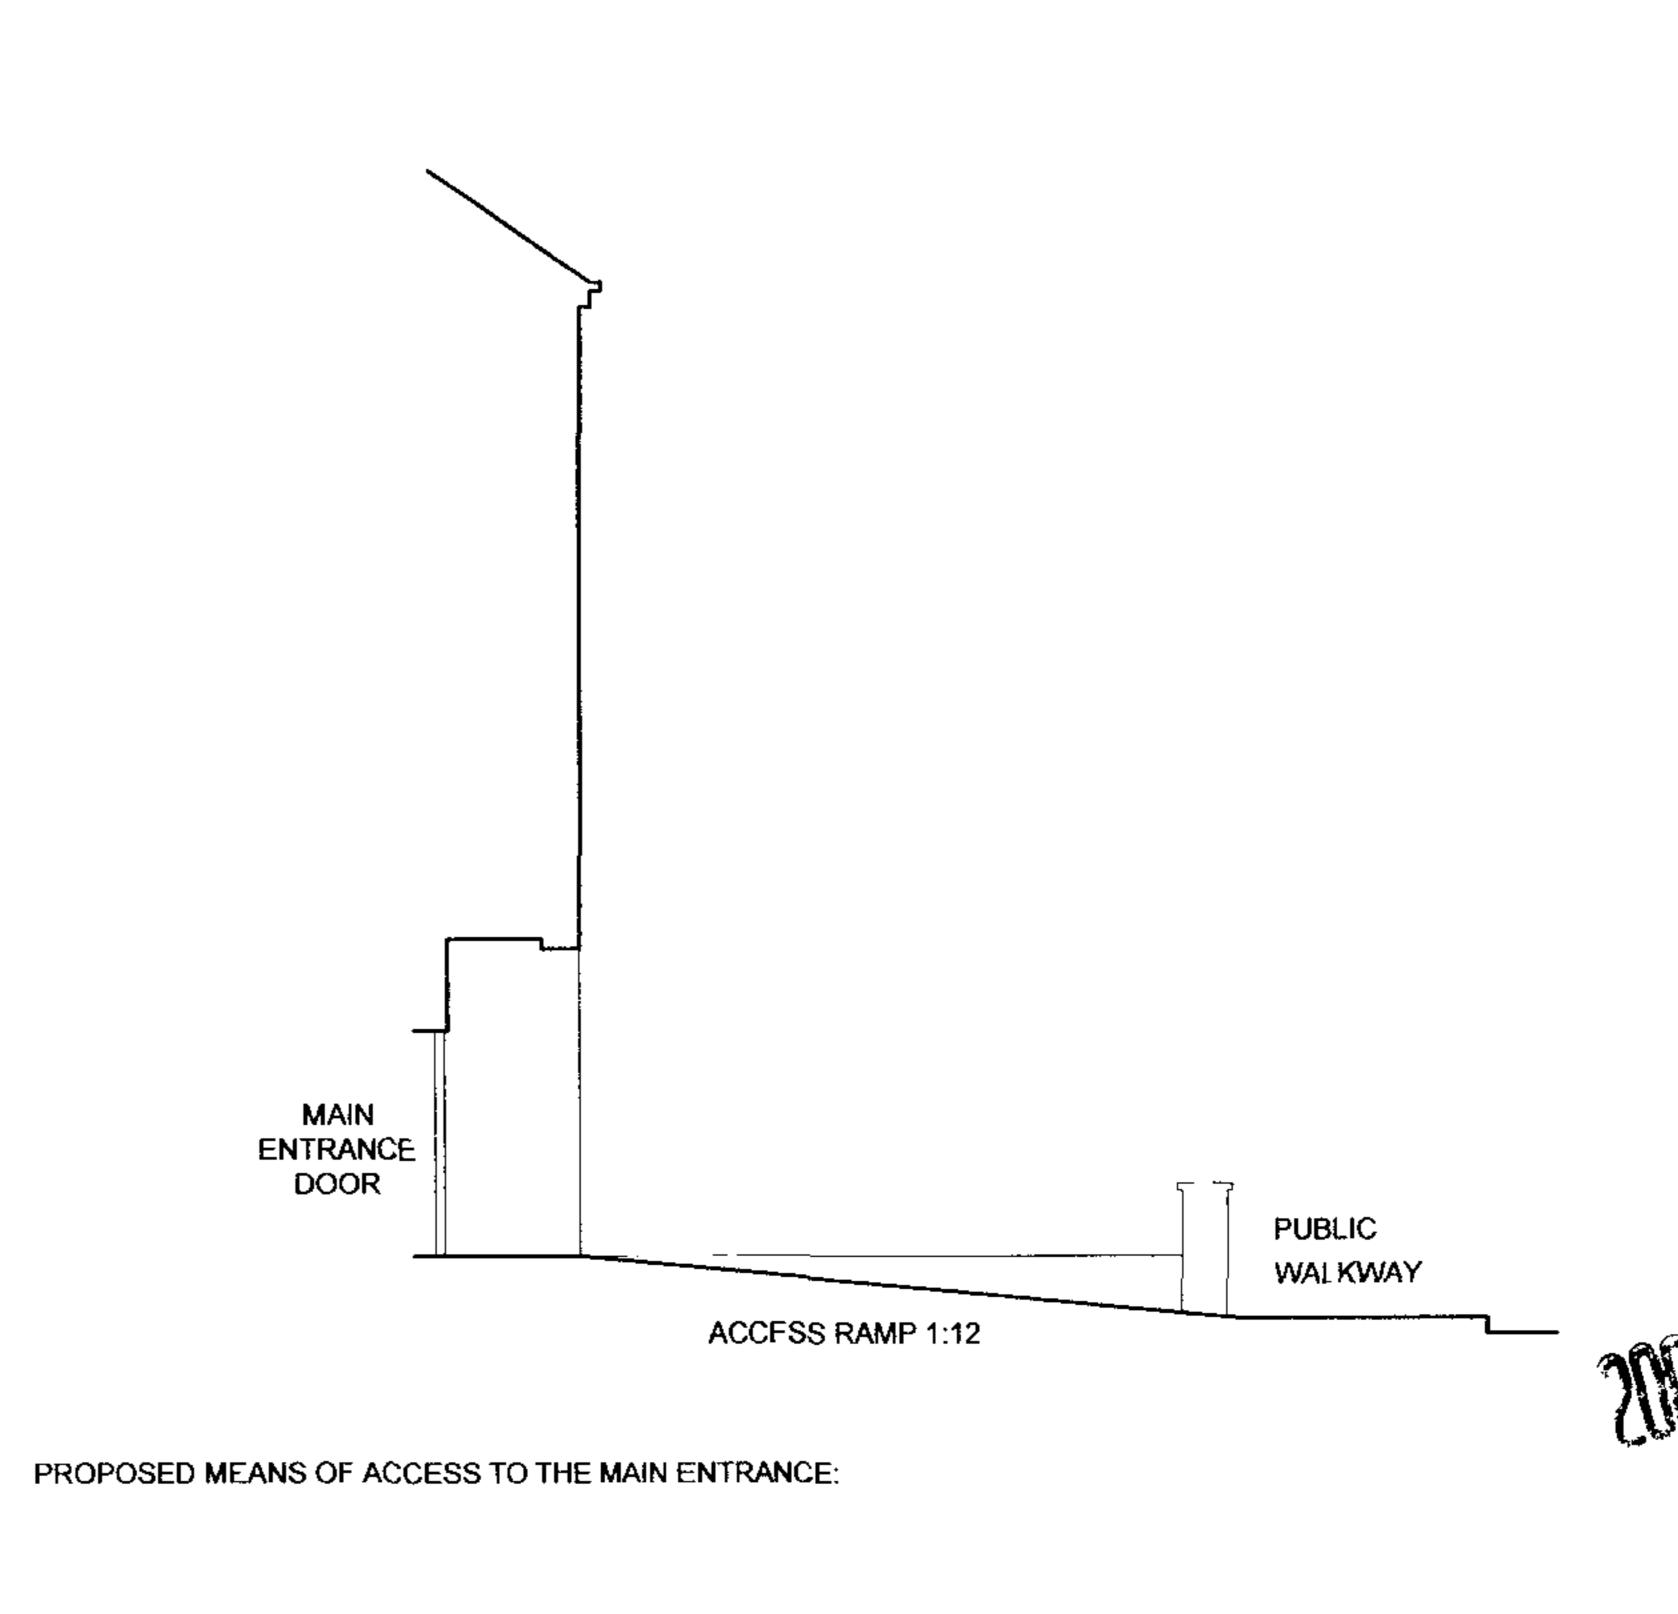

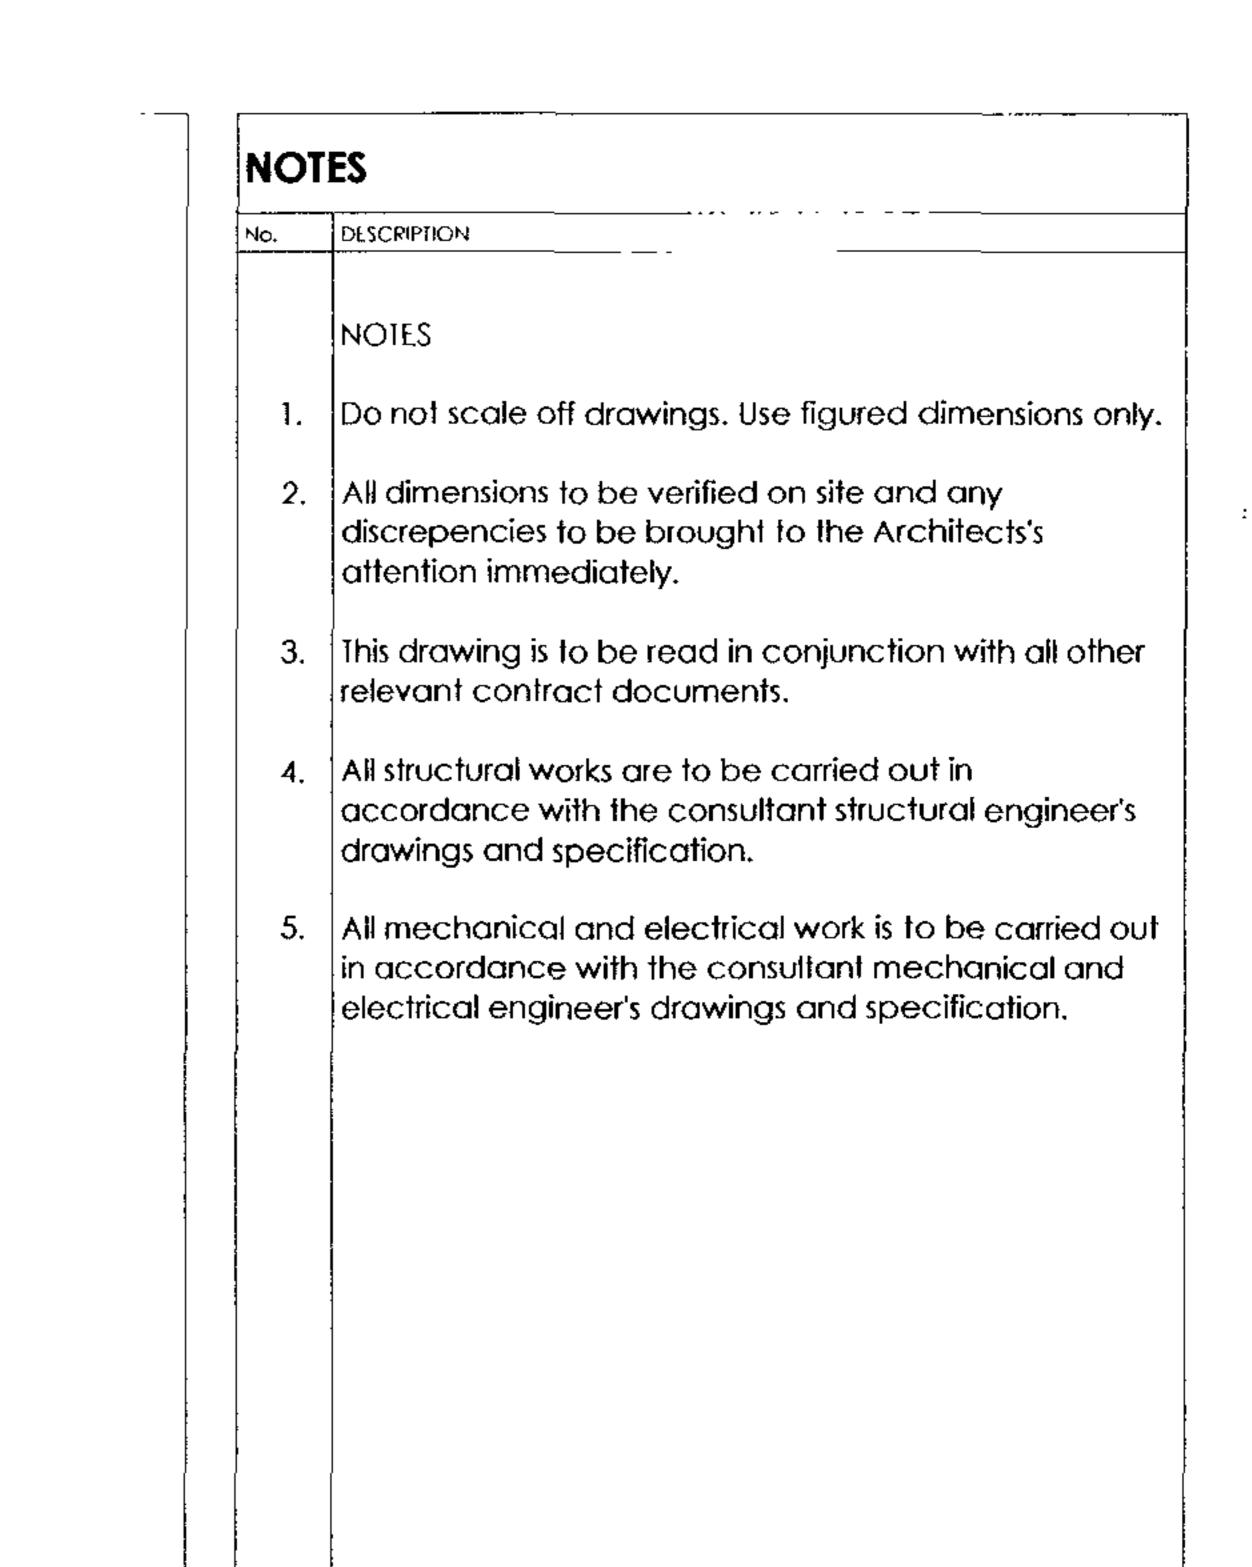

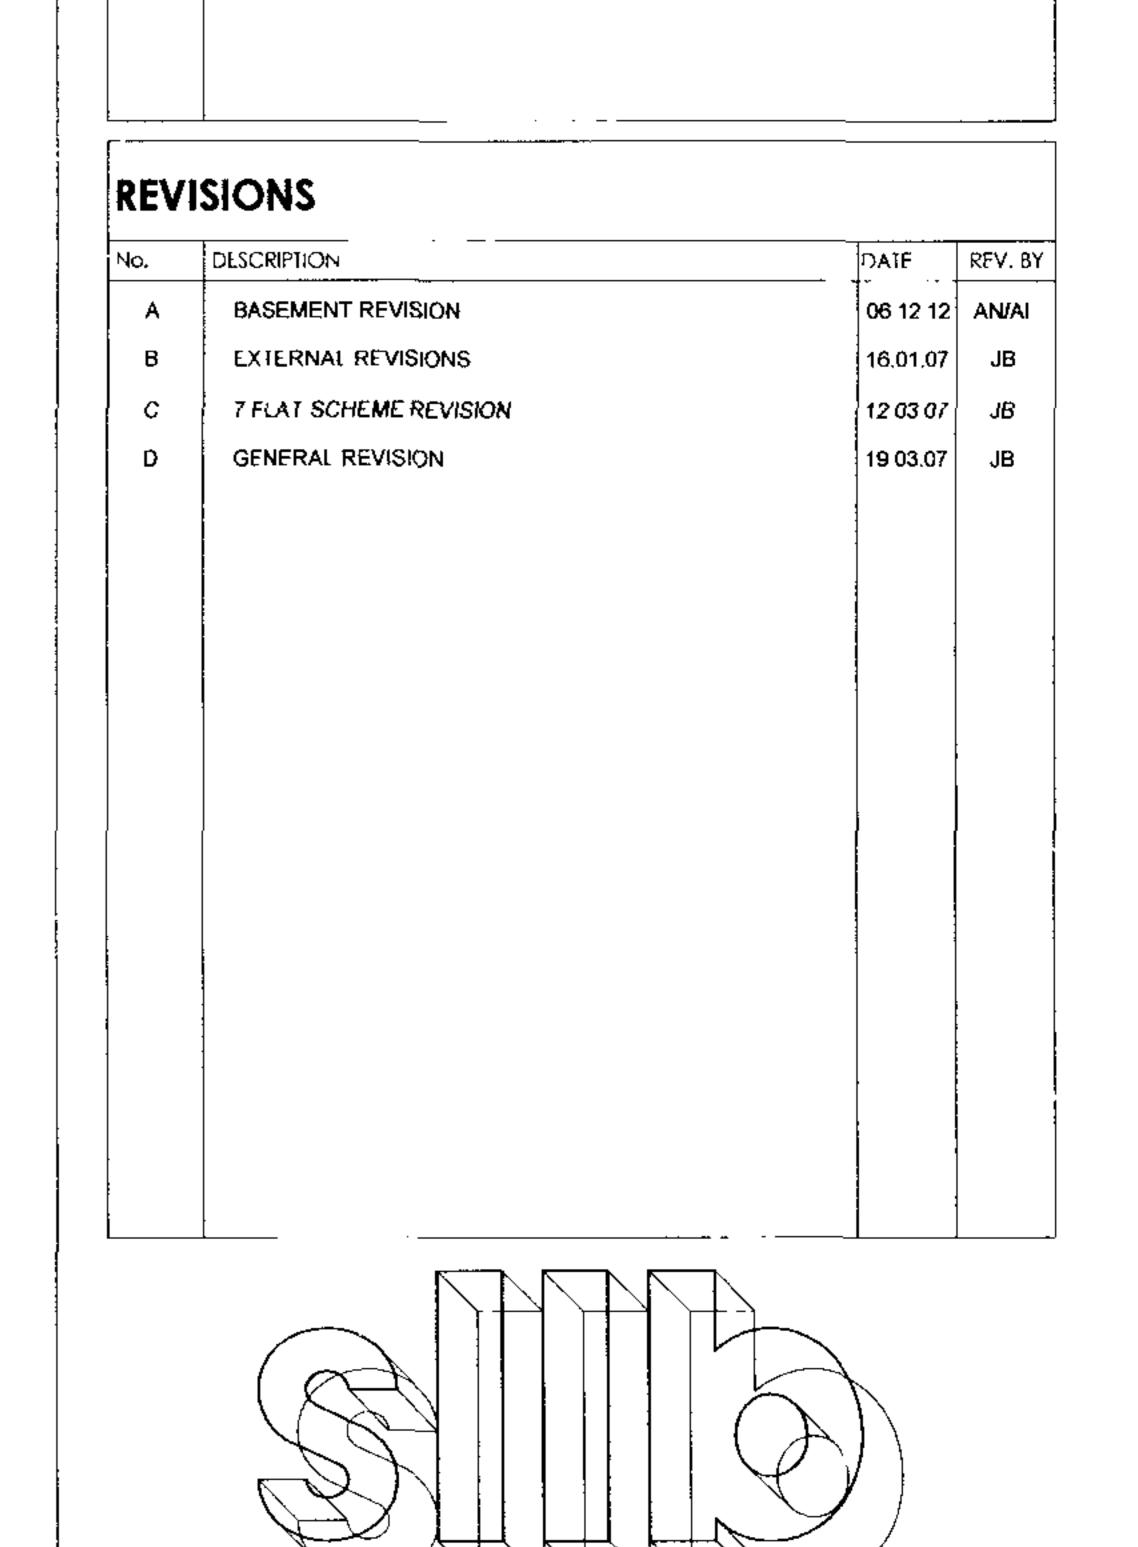



4 - 8 Canfield Gardens London NW6 3BS Tel: 020 7372 2888 Fax: 020 7372 6333

88 FORDWYCH ROAD
LONDON
NW2 3TJ

DRAWING TITLE
G.A. ELEVATIONS AND SECTION