


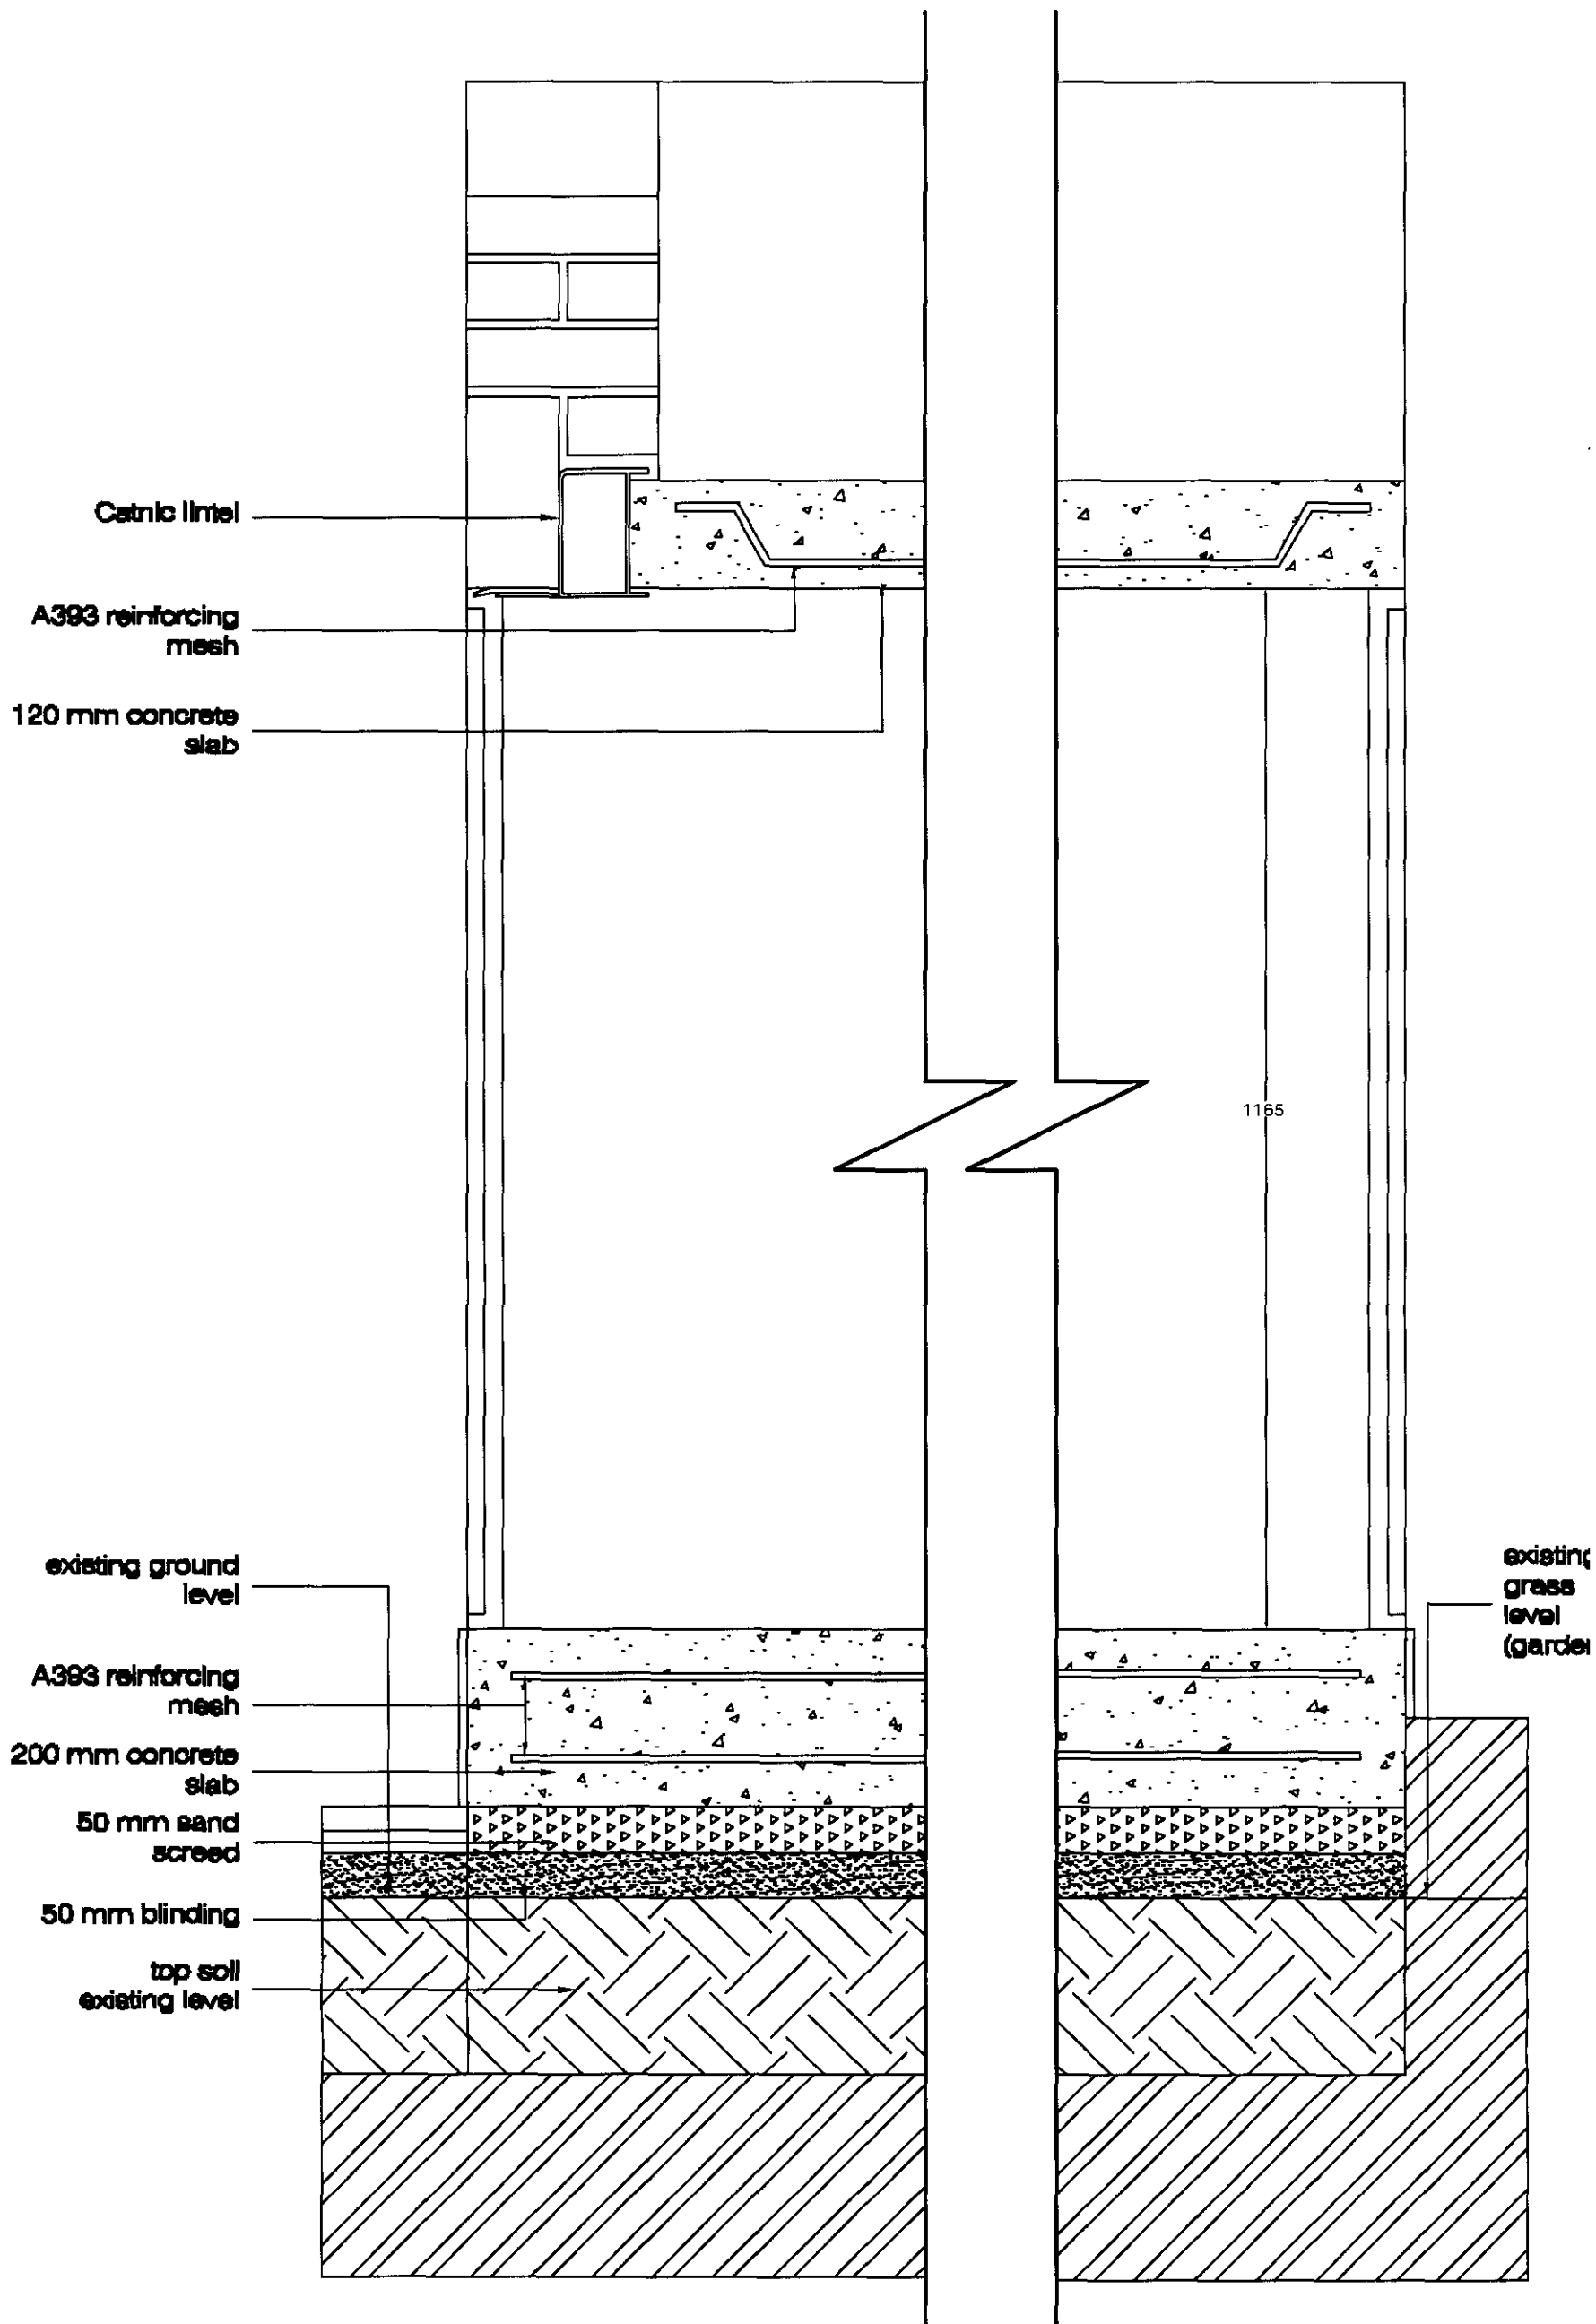

Refuse Bin Storage

SCALE: 1:10@A3

AD-04

Section B-B
SCALE 1:10


2007/0512/PR1

drawing title
Refuse Bin Storage

project
42 Netherhall Gardens

SCHNEIDER DESIGNERS


15 eldon grove london, nw3 5pt tel.020 7435 7105 fax.020 7435 7108
scale 1:10@A3
date 21.03.07
drawn by: JG
project no. 05_24_A_e
drawing no. AD-04.1
revision 01

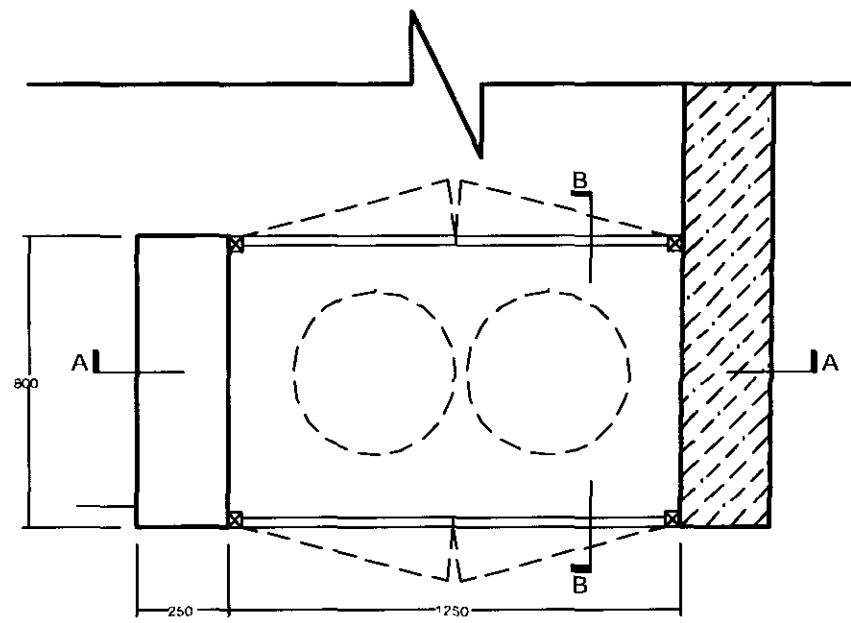

01

Plan
SCALE 1:20

- existing fence wall

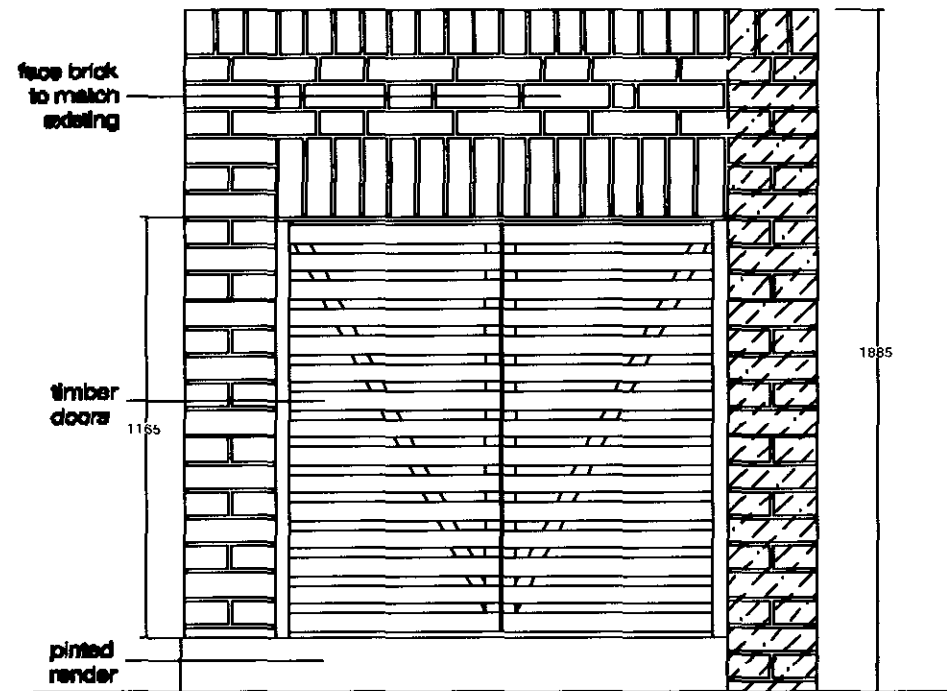

Elevation 01
SCALE 1:20

Refuse Bin Storage

SCALE: 1:200A3

AD-04


120 mm concrete slab
A393 reinforcing mesh

face brick to match existing

existing ground level

A393 reinforcing mesh
200 mm concrete slab
50 mm sand screed
50 mm blinding

top soil existing level

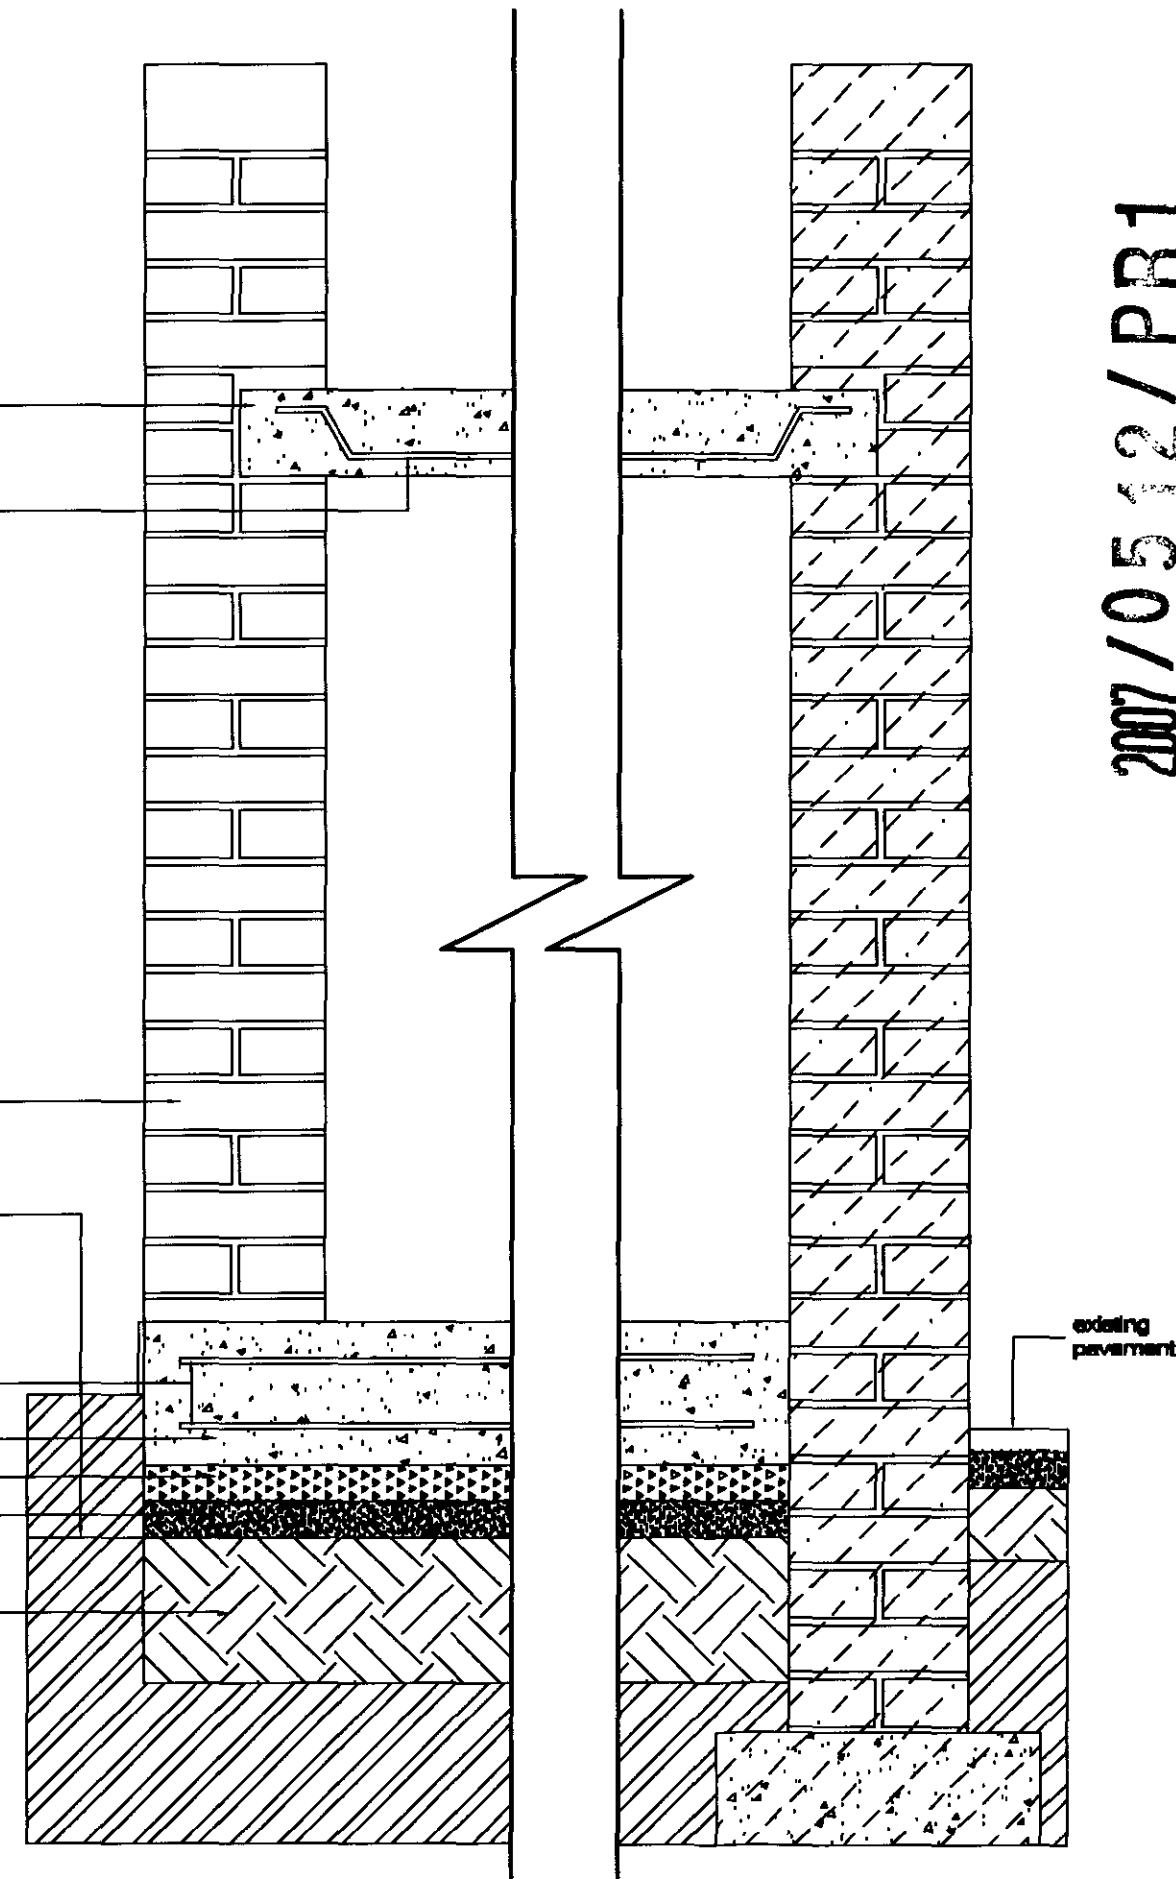

Section A-A
SCALE 1:10

2007/0512/PR1

SCHNEIDER DESIGNERS

project 42 Netherhall Gardens

drawing title Refuse Bin Storage

15 eldon grove london, NW3 5pt tel:020 7435 7105 fax:020 7435 7108

scale 1:200A3

date 21.03.07

drawn by: JG

project no. 05_24_A_e

drawing no. AD-04

revision 01

