


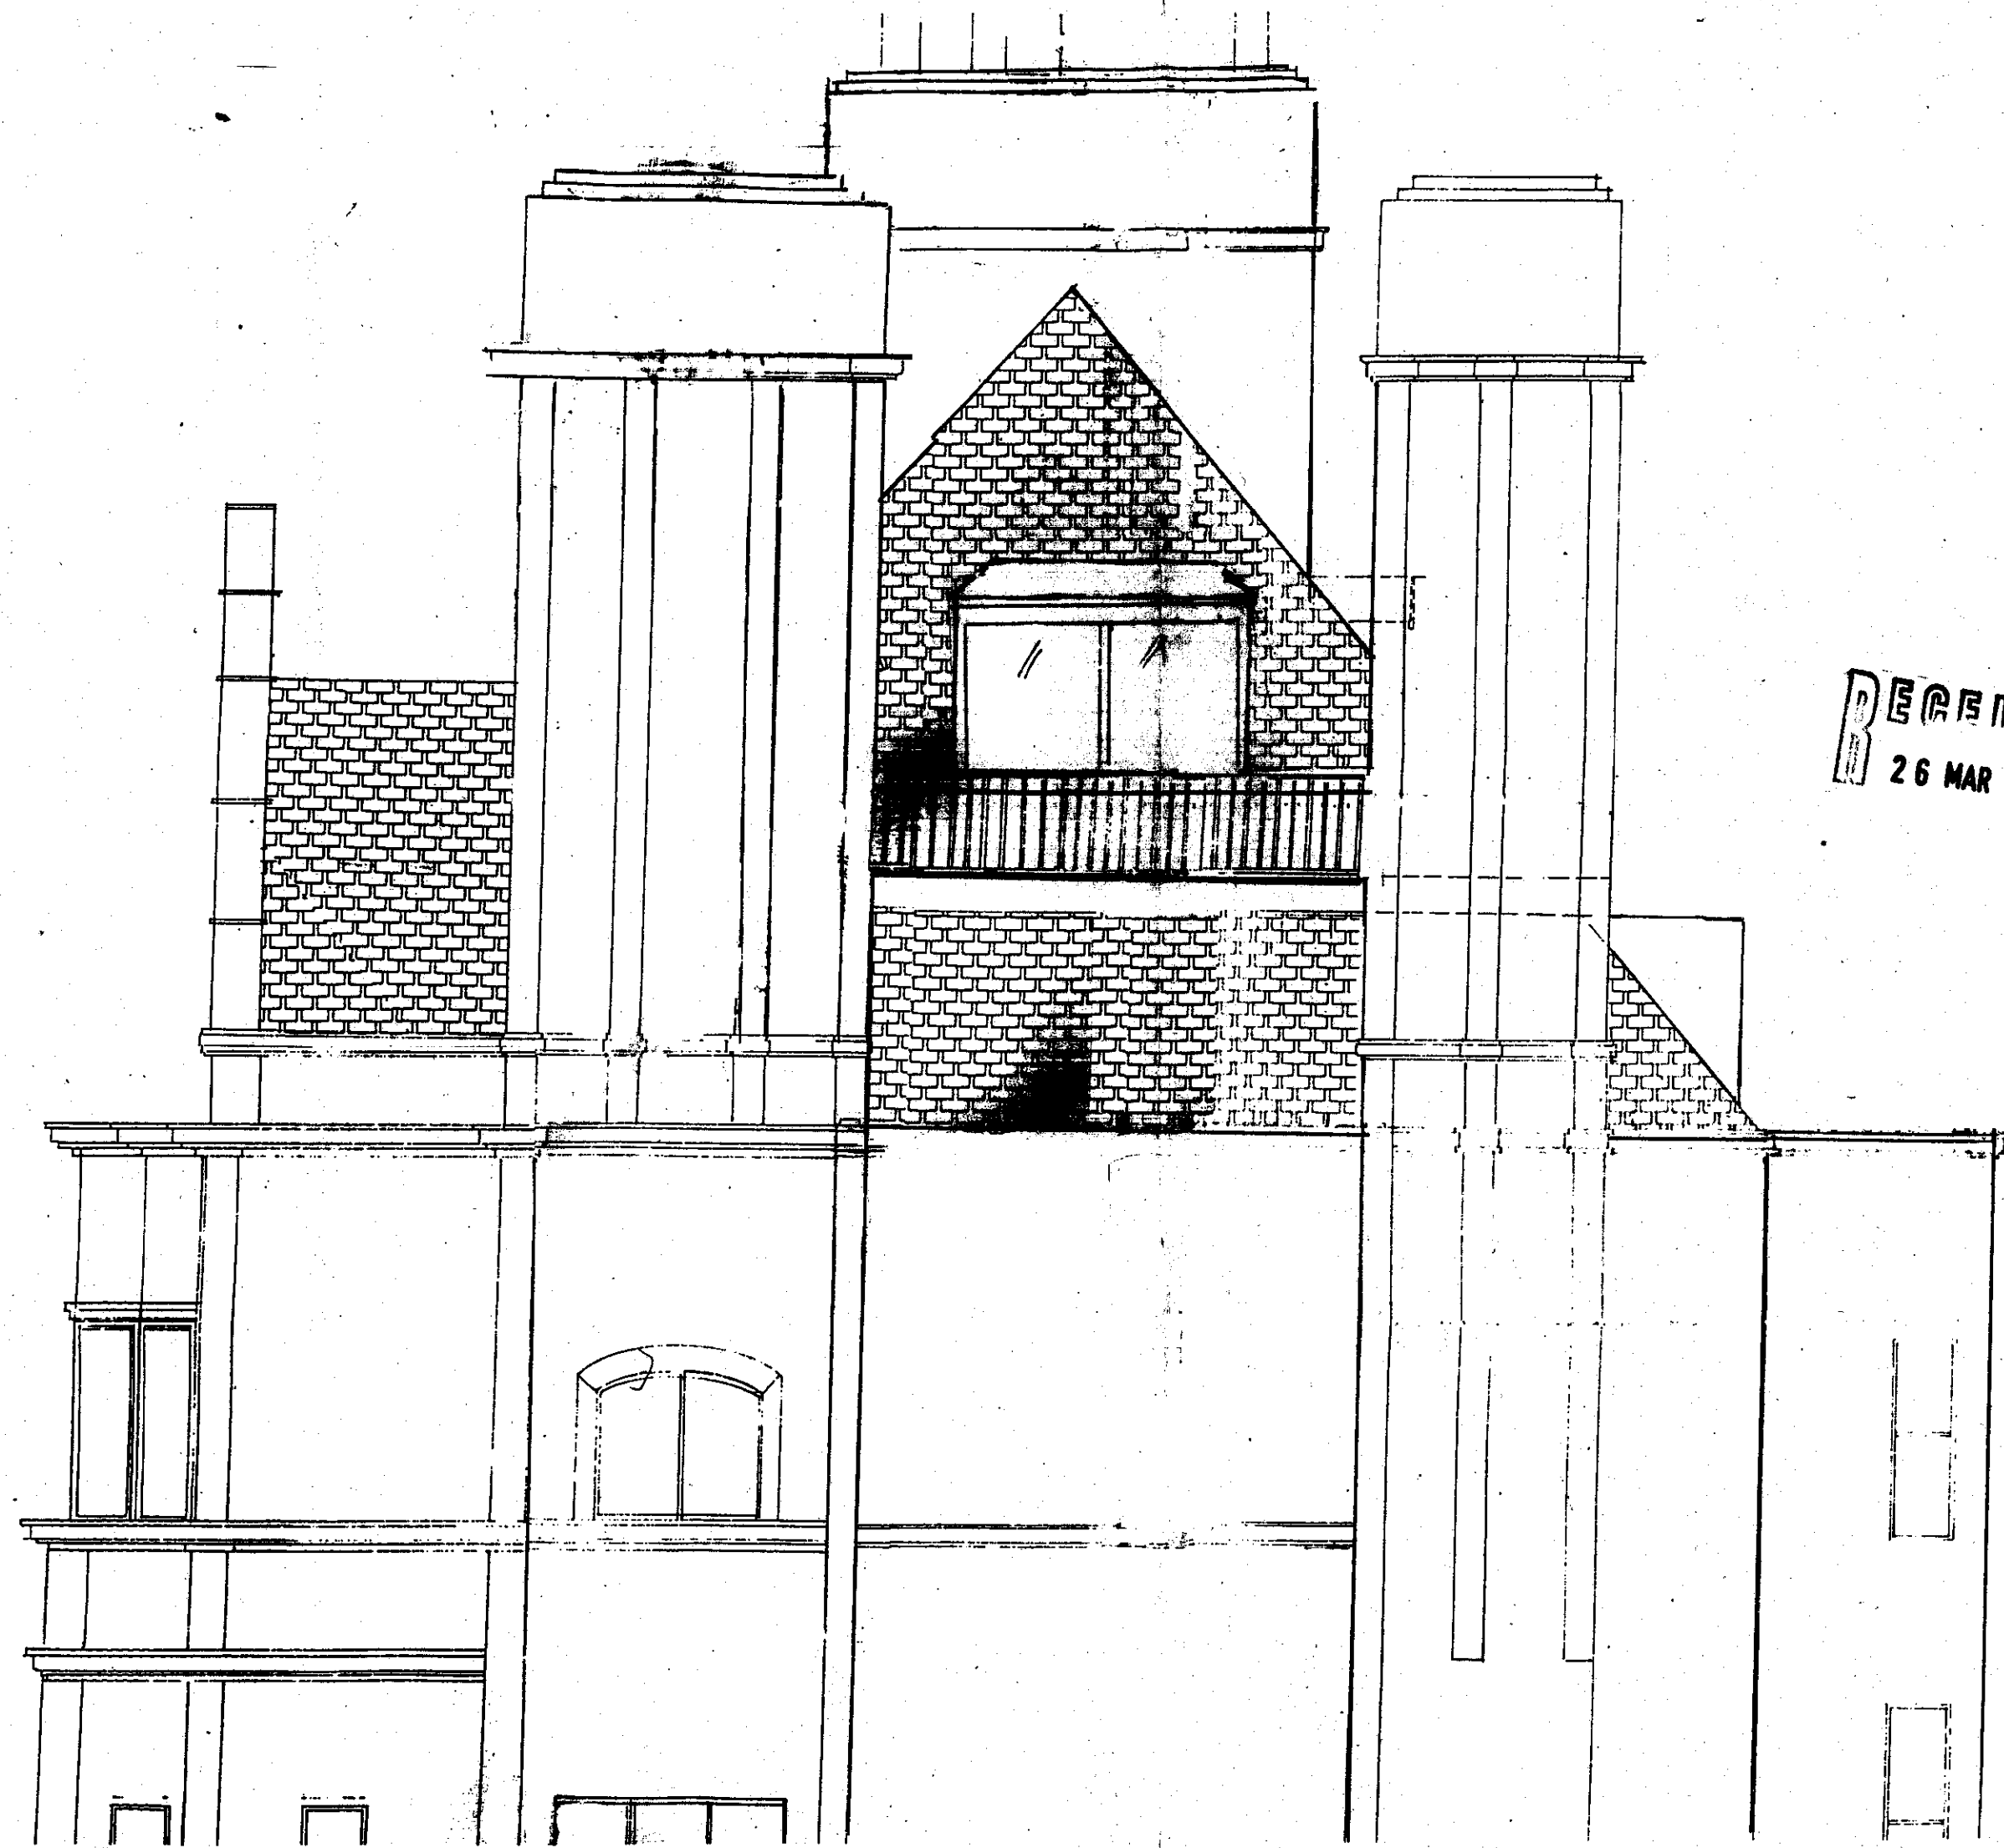

RECEIVED
26 MAR 2007

Revisions		
No.	Notes	Date

MASLEN BRENNAN HENSHAW
PARTNERSHIP
88 CHURCH LANE
LONDON N19 0TB 0181-444 0049

© Maslen Brennan Henshaw 2007
All rights reserved. No part of this publication may be reproduced, stored in a retrieval system, or transmitted, in any form or by any means, electronic, mechanical, photocopying, recording, or by any information storage or retrieval system, without the prior written permission of Maslen Brennan Henshaw.

Client:
NIRI SHAN

Site:
13 WEDDERBURN ROAD
NW 3 HAMPSTEAD

Drawing Title:
ELEVATION AS EXISTING
WEST

Scale: 1:50

Date: MARCH 2007

Dwg. No.	Rev.
6475-06	1