



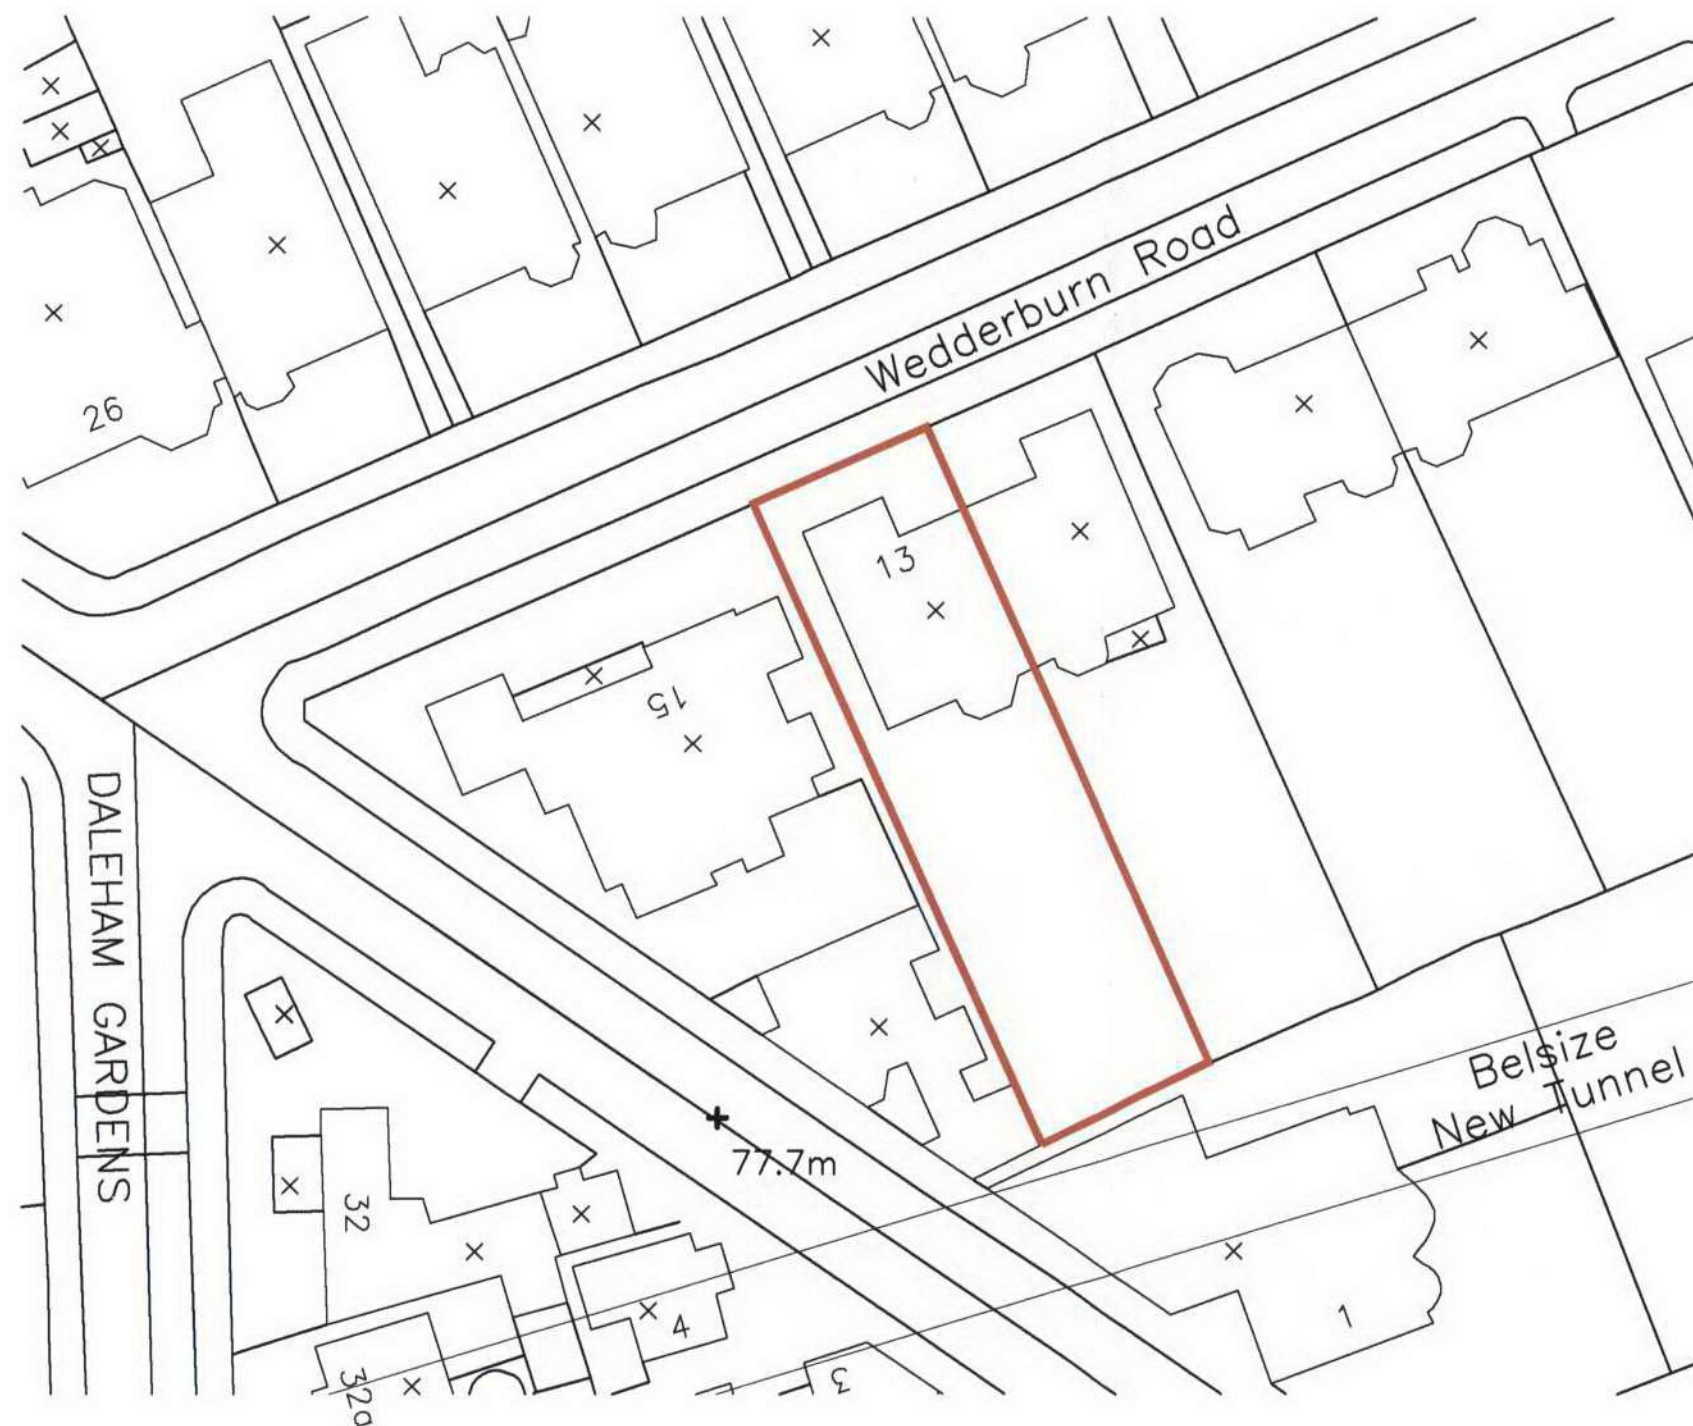

RECEIVED
26 MAR 2007

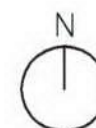

Site
13 Wedderburn Road
NW3 5QS Hampstead
London

Revisions		
No.	Note	Date


Maslen Brennan Henshaw
PARTNERSHIP
Surveyors, Architects and Engineers

80 Church Lane, London W2 6DB
Tel: +44 (0)20 8244 6870 Fax: +44 (0)20 8244 5423
100/101 Bedford Road, Birmingham B12 9NS
Tel: +44 (0)121 663 2220 Fax: +44 (0)121 545 8576
Email: enquiries@maslen-brennan.co.uk Web: www.maslen-brennan.co.uk

Client:
NIRI SHAN

Site:
13 WEDDERBURN ROAD
HAMPSTEAD NW3 LONDON

Drawing Title:
LOCATION PLAN

Scale: 1:500

Date: FEBRUARY 2007

Dwg. No.	Rev.
6475-105	#