


Existing condition


Approaching the site from the north down Tottenham Court Road, the 'unfinished' north face of the freestanding building in the park is very visible. This face was never intended to be visible, and appears to have been the party wall of a terrace as there is no fenestration or downpipes.

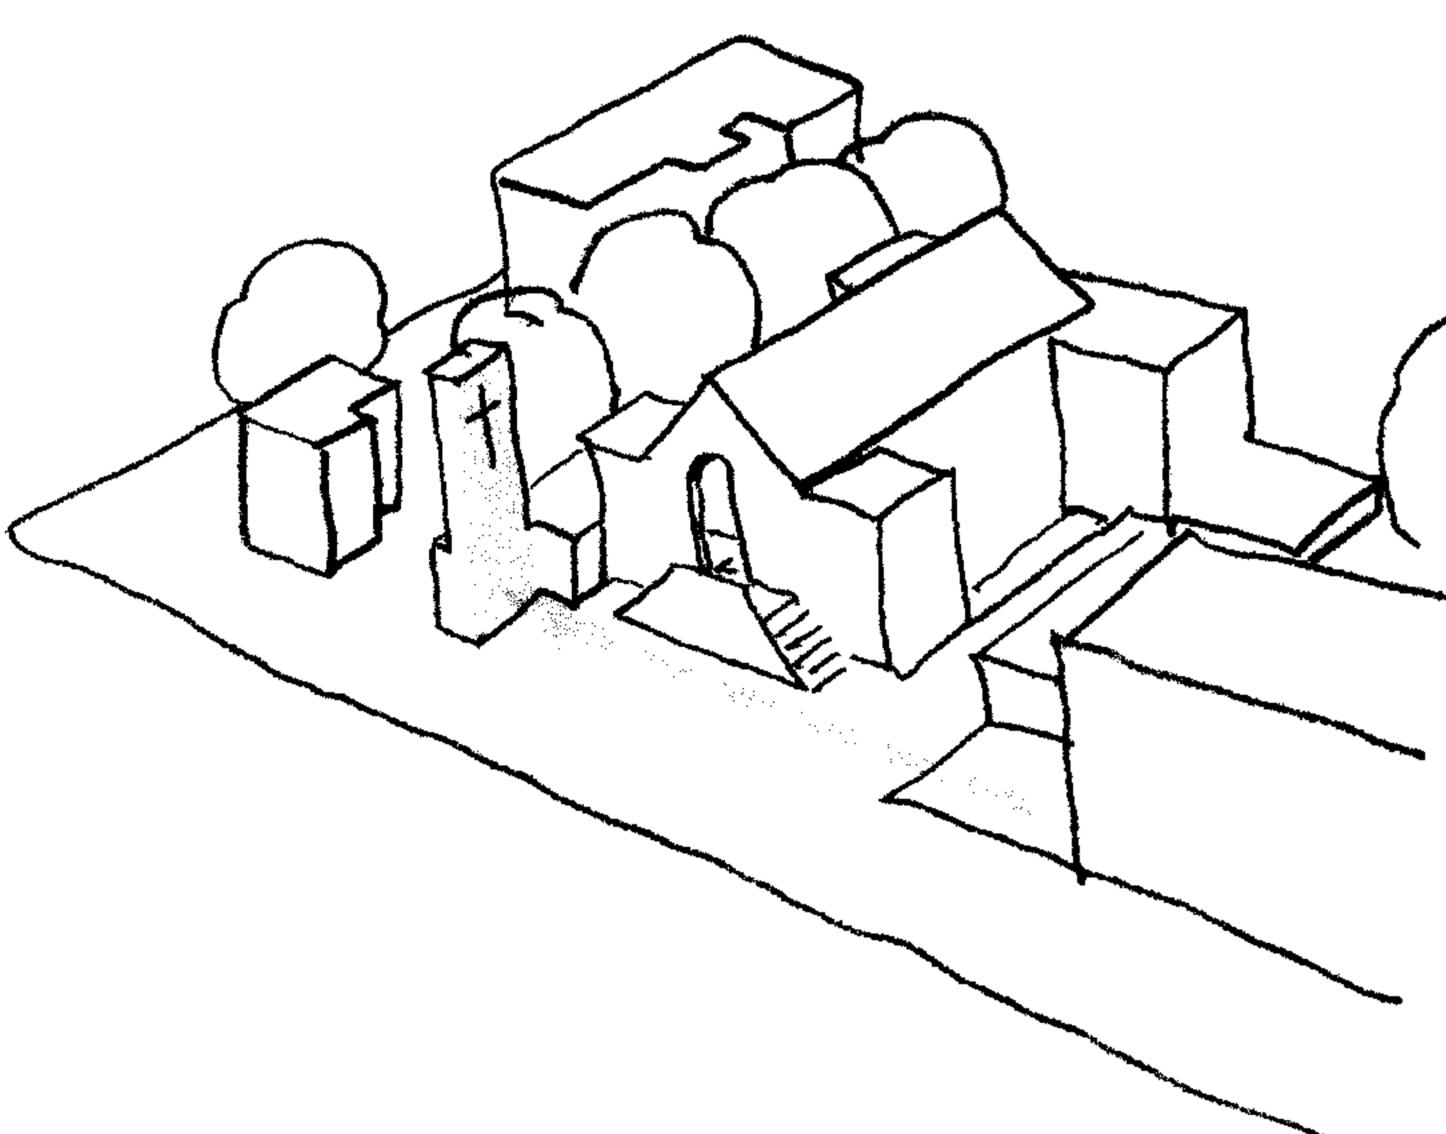

Proposed condition

The introduction of the 'campanile' on the area currently occupied by the retail stalls helps to define the street frontage, frame the entrance to the park and mask the flank wall of the building to the south.

The massing has been pulled back from the street frontage and reduced in width in light of the comments received via consultation with the local conservation design group.

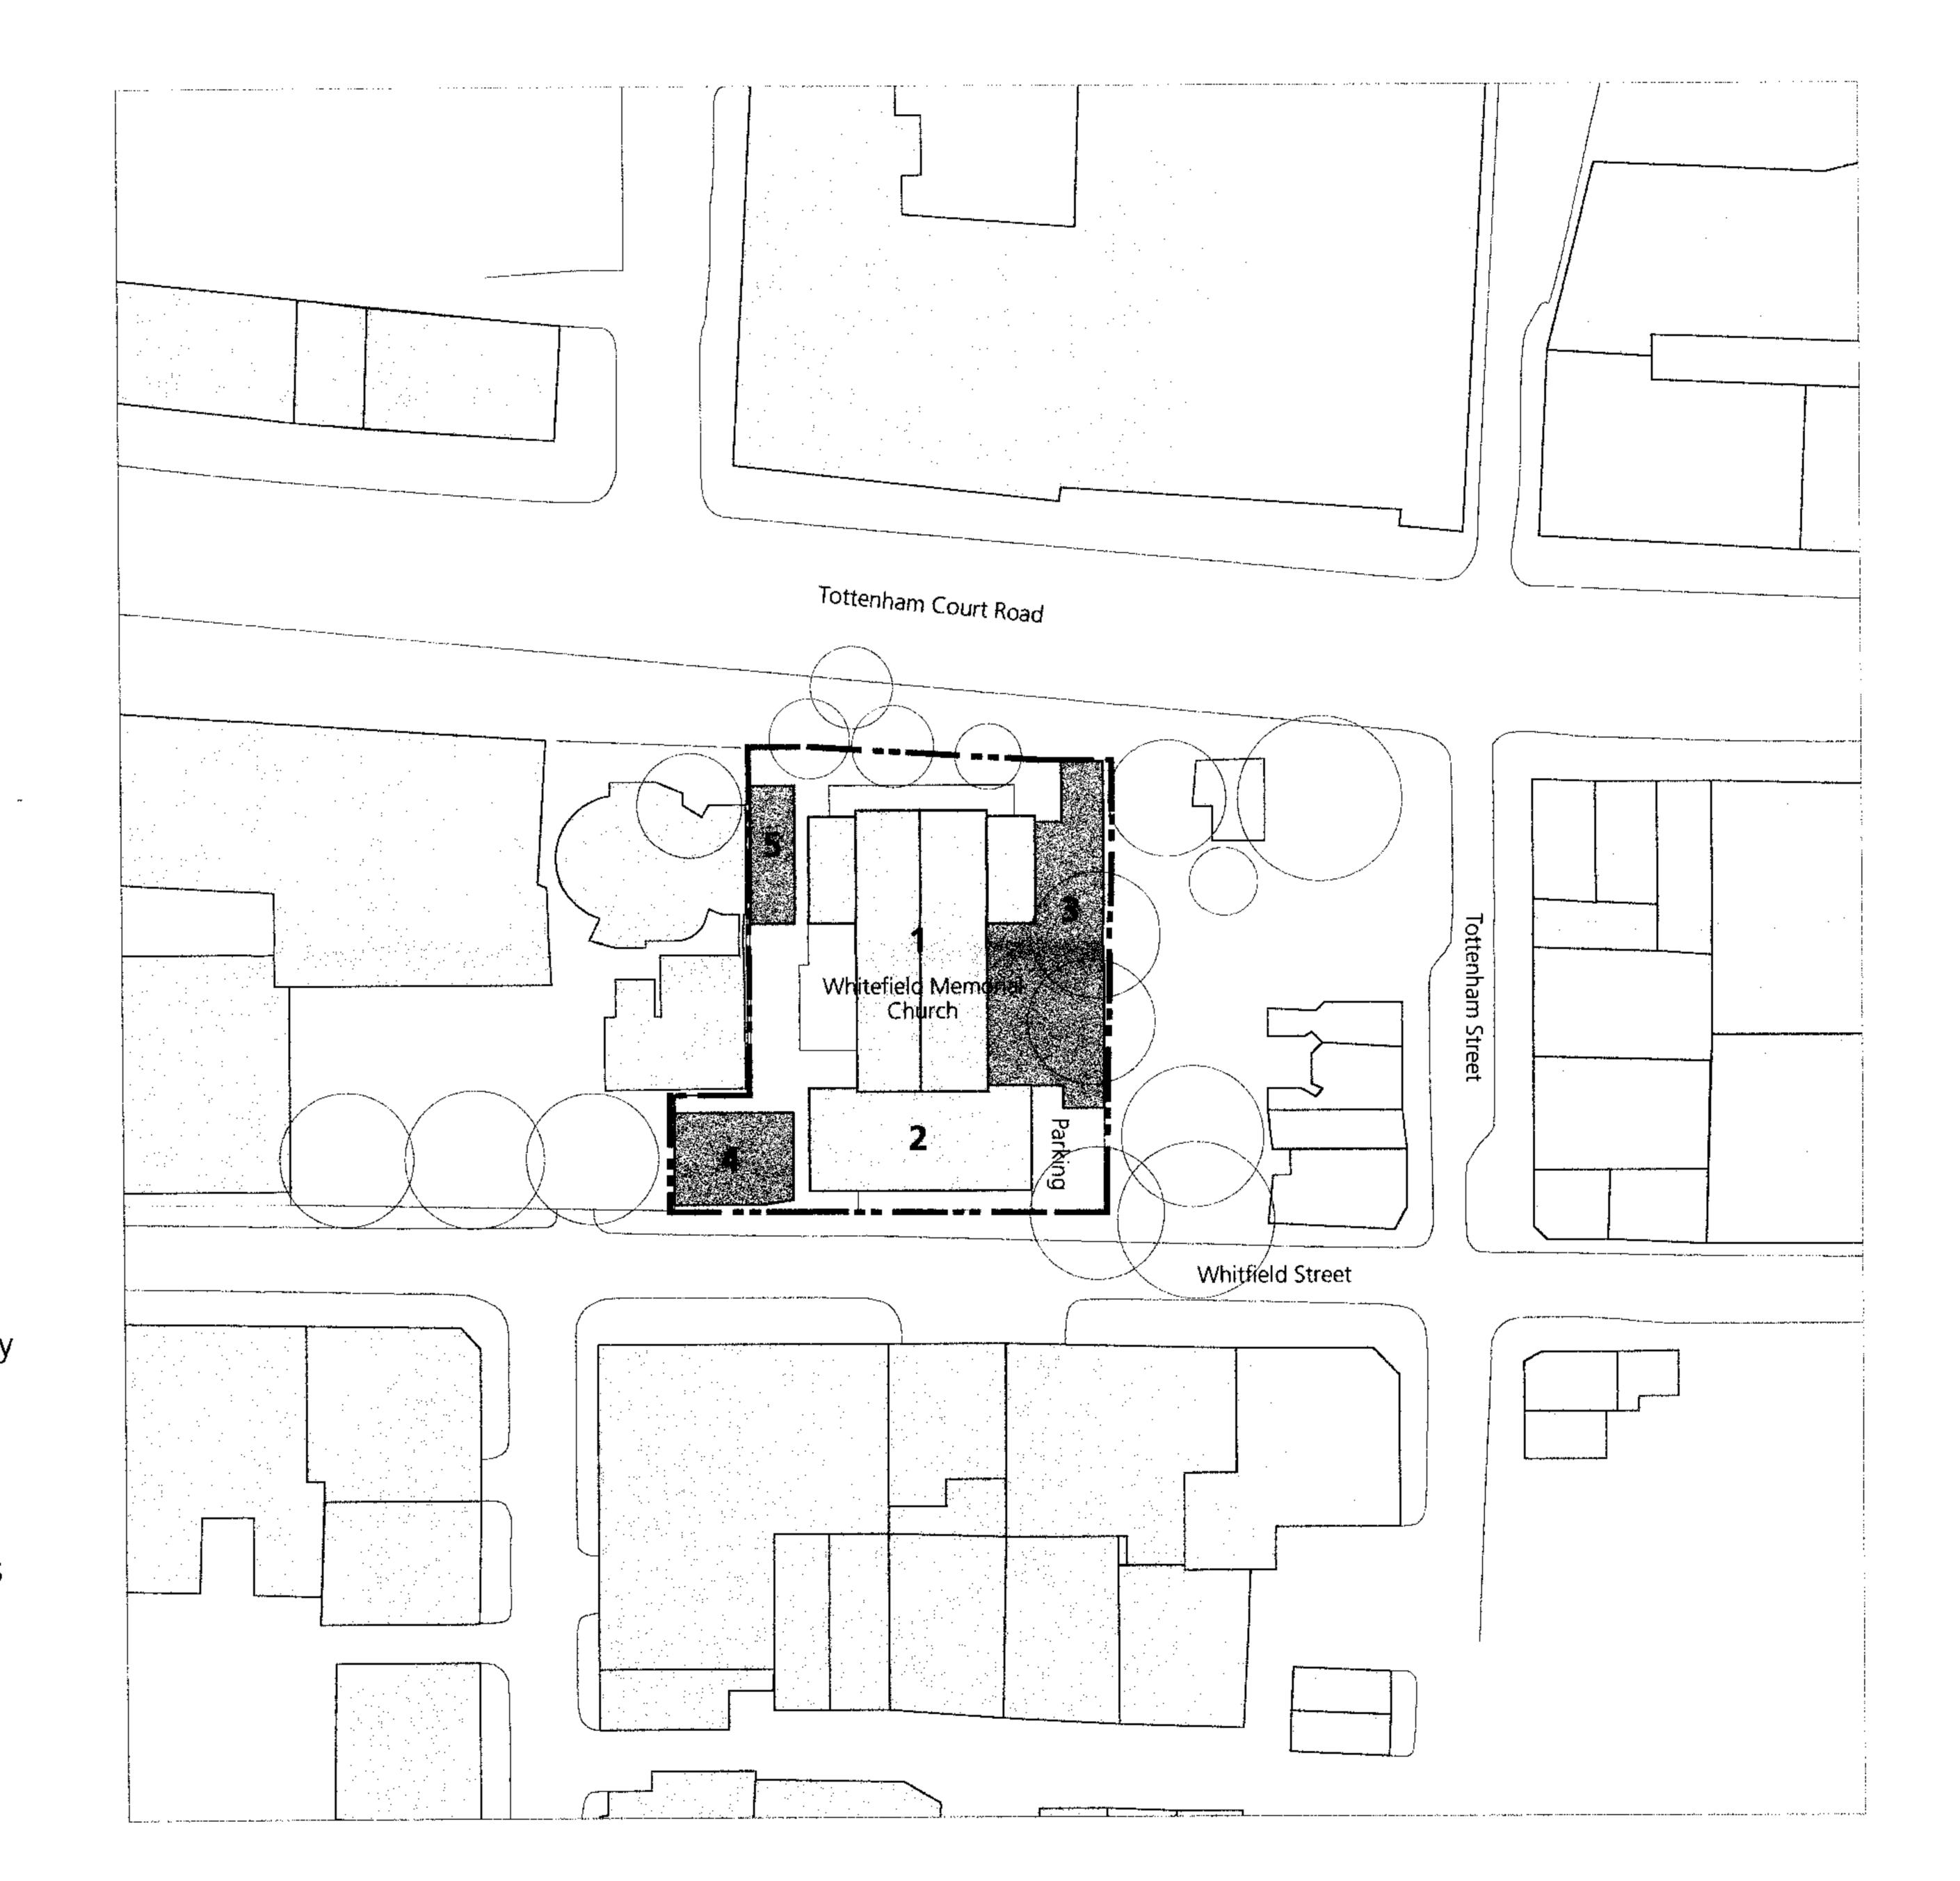



- WHITEFIELD MEMORIAL CHURCH
- 2 EXISTING CHURCH ANNEX
- 3 PROPOSED NEW CHURCH
- 4 PROPOSED NEW APARTMENT BLOCK
- 5 PROPOSED NEW COMMERCIAL

checked: date: - scale: 1:500 @ A1