



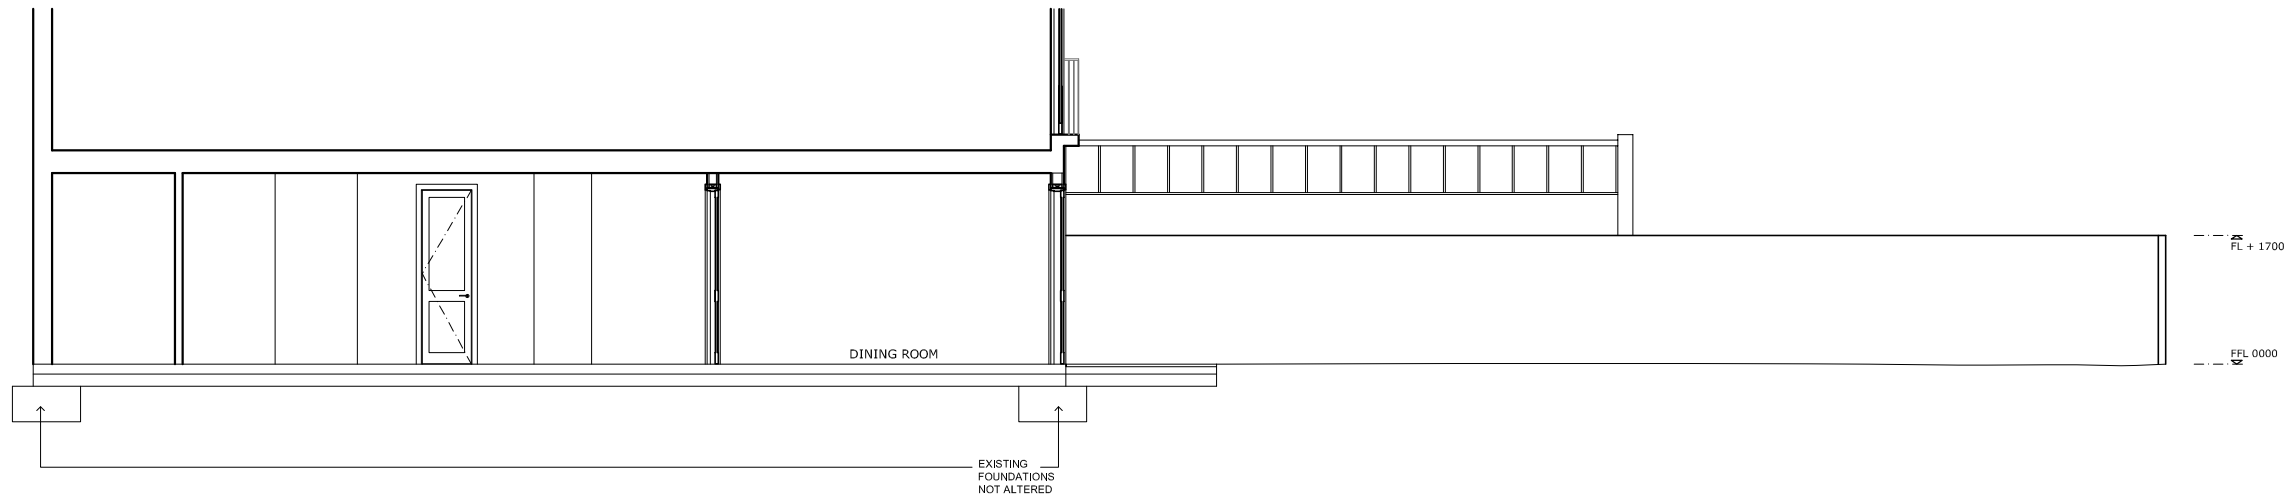

EXISTING SITE SECTION A-A 1 : 100 @ A3

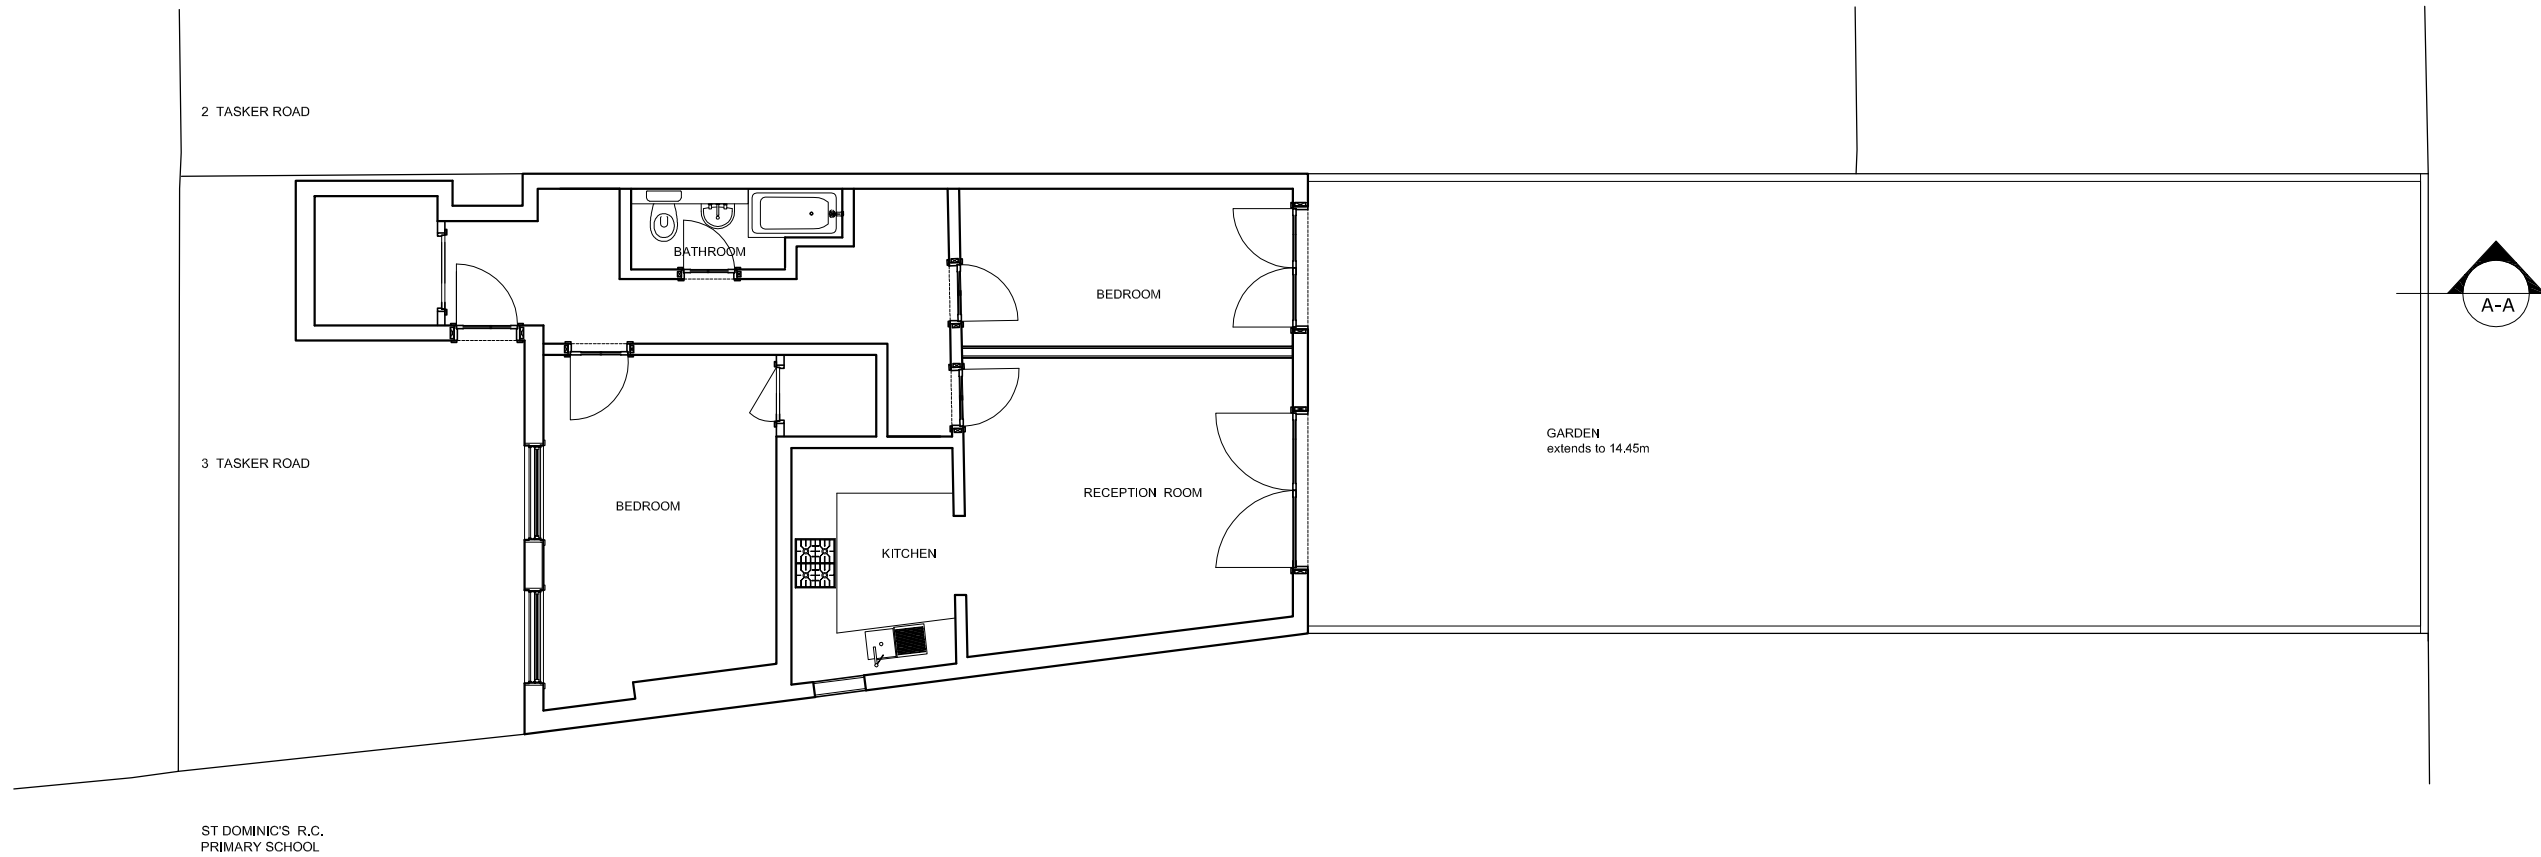

EXISTING SITE PLAN 1 : 100 @ A3

EXISTING		
NOTES:		
JOB		
3 TASKER ROAD LONDON, NW3 2YR		
TITLE		
EXISTING SITE PLAN AND SECTION		
STATUS	PLANNING	DWG 101 REV -
SCALE	1:100 @ A3	
DATE	MARCH 2007	