


PROPOSED SITE SECTION A-A 1 : 100 @ A3



ST DOMINIC'S R.C.
PRIMARY SCHOOL

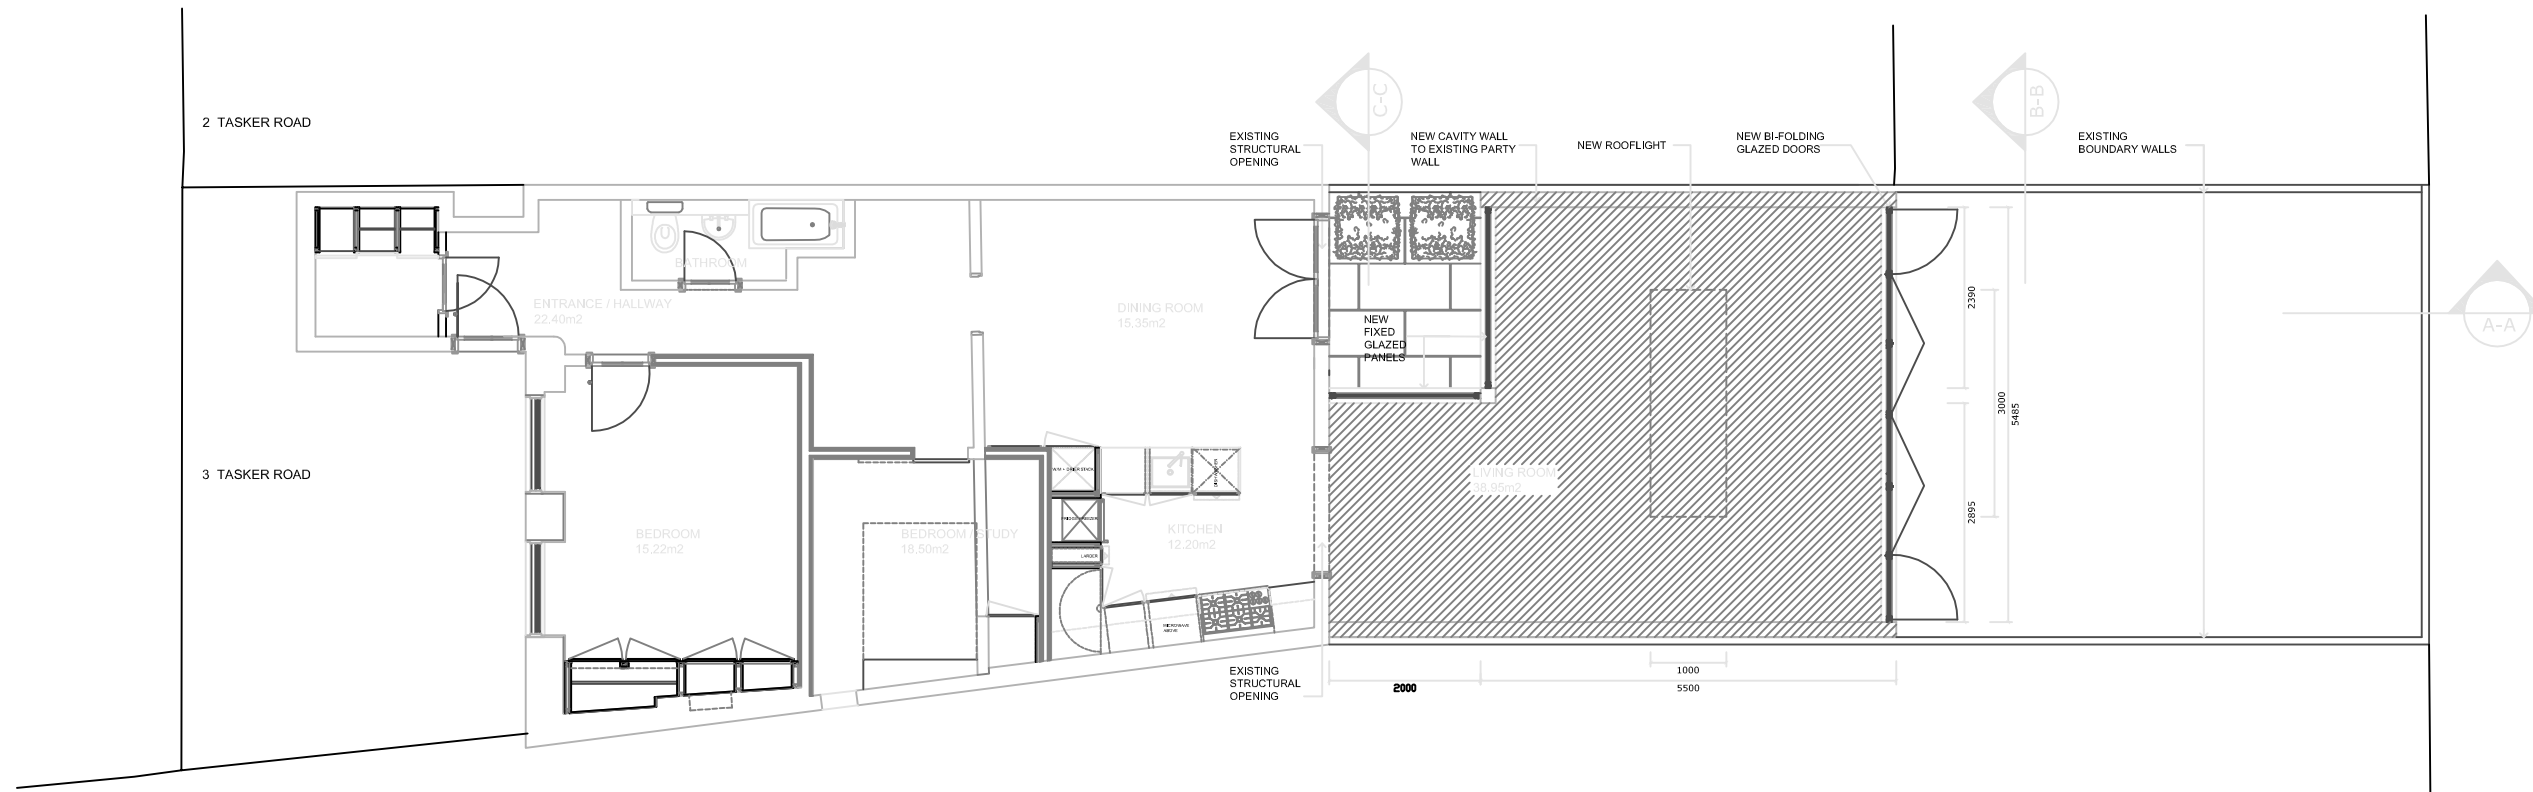

PROPOSED SITE PLAN 1 : 100 @ A3

PROPOSED

NOTES:

JOB		
3 TASKER ROAD LONDON, NW3 2YR		
TITLE		
PROPOSED SITE PLAN AND SECTION A-A		
STATUS	PLANNING	
SCALE	1:100 @ A3	DWG 102
DATE	MARCH 2007	REV -