



Note:
This drawing is to be read in connection with the scope of works.
Site visit required to confirm extent of work undertaken.

AS EXISTING

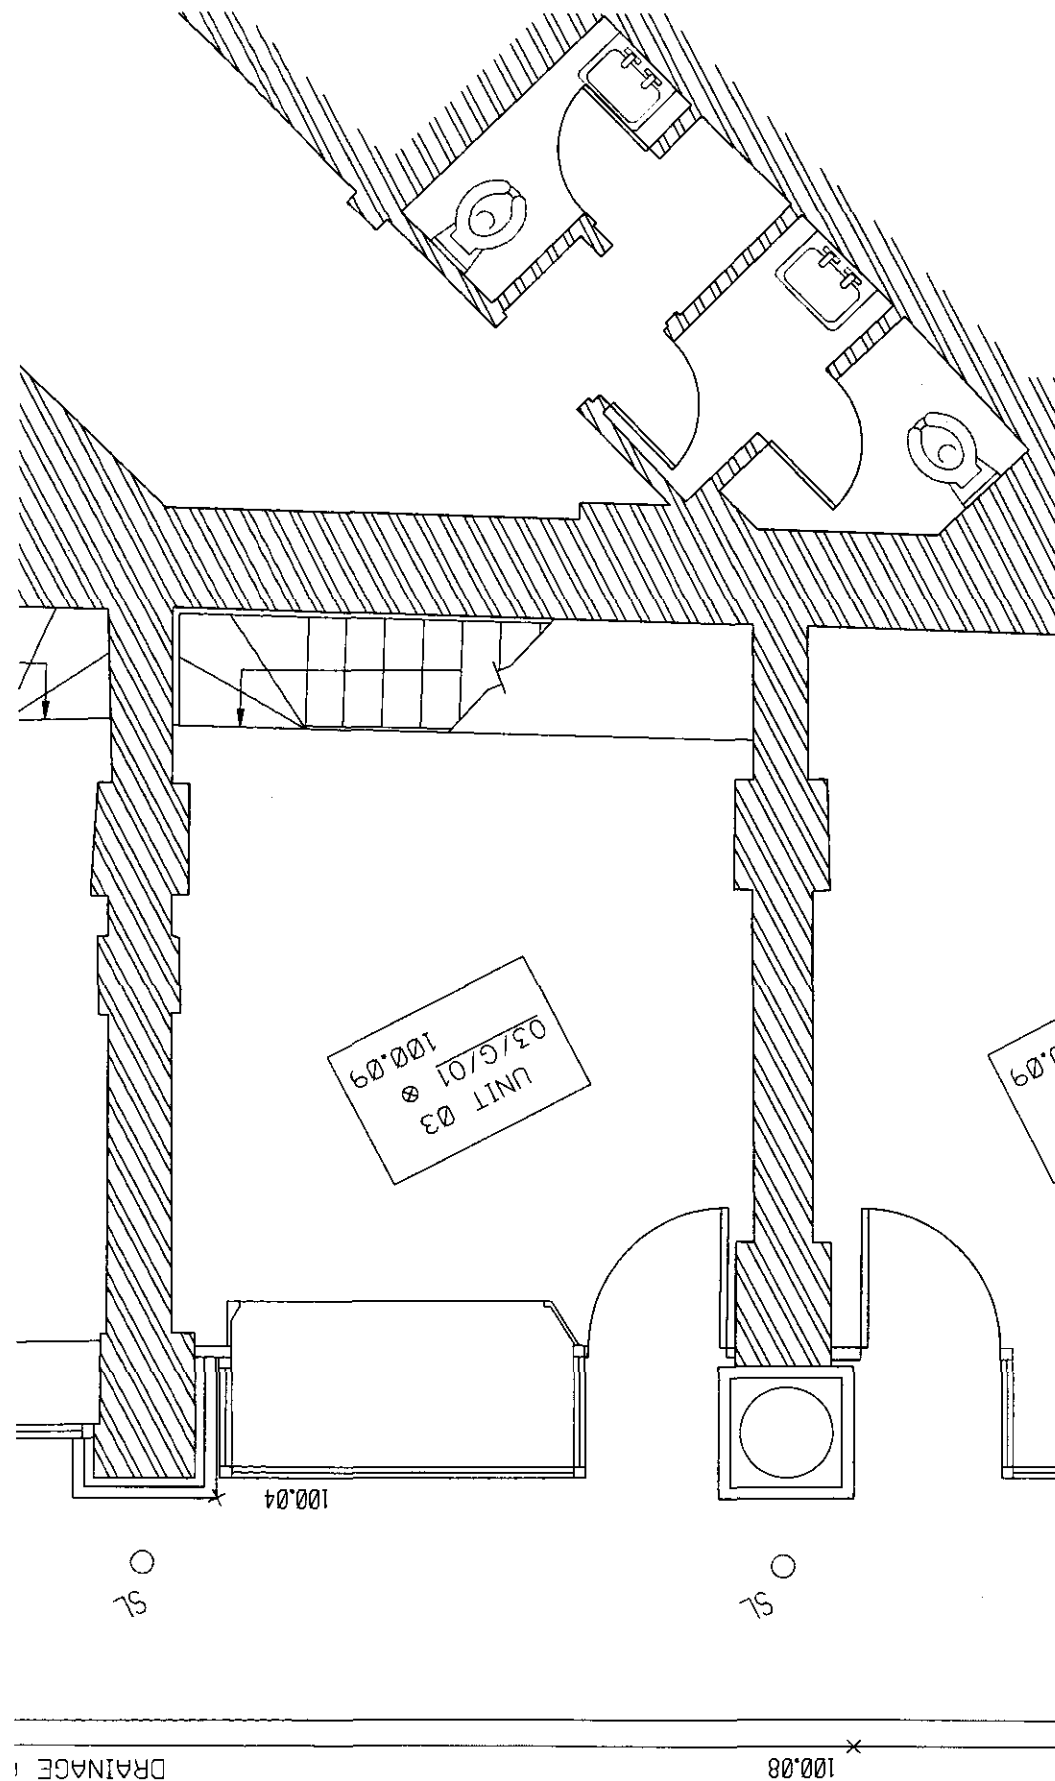

[01] GROUND FLOOR - UNIT 03 - AS EXISTING

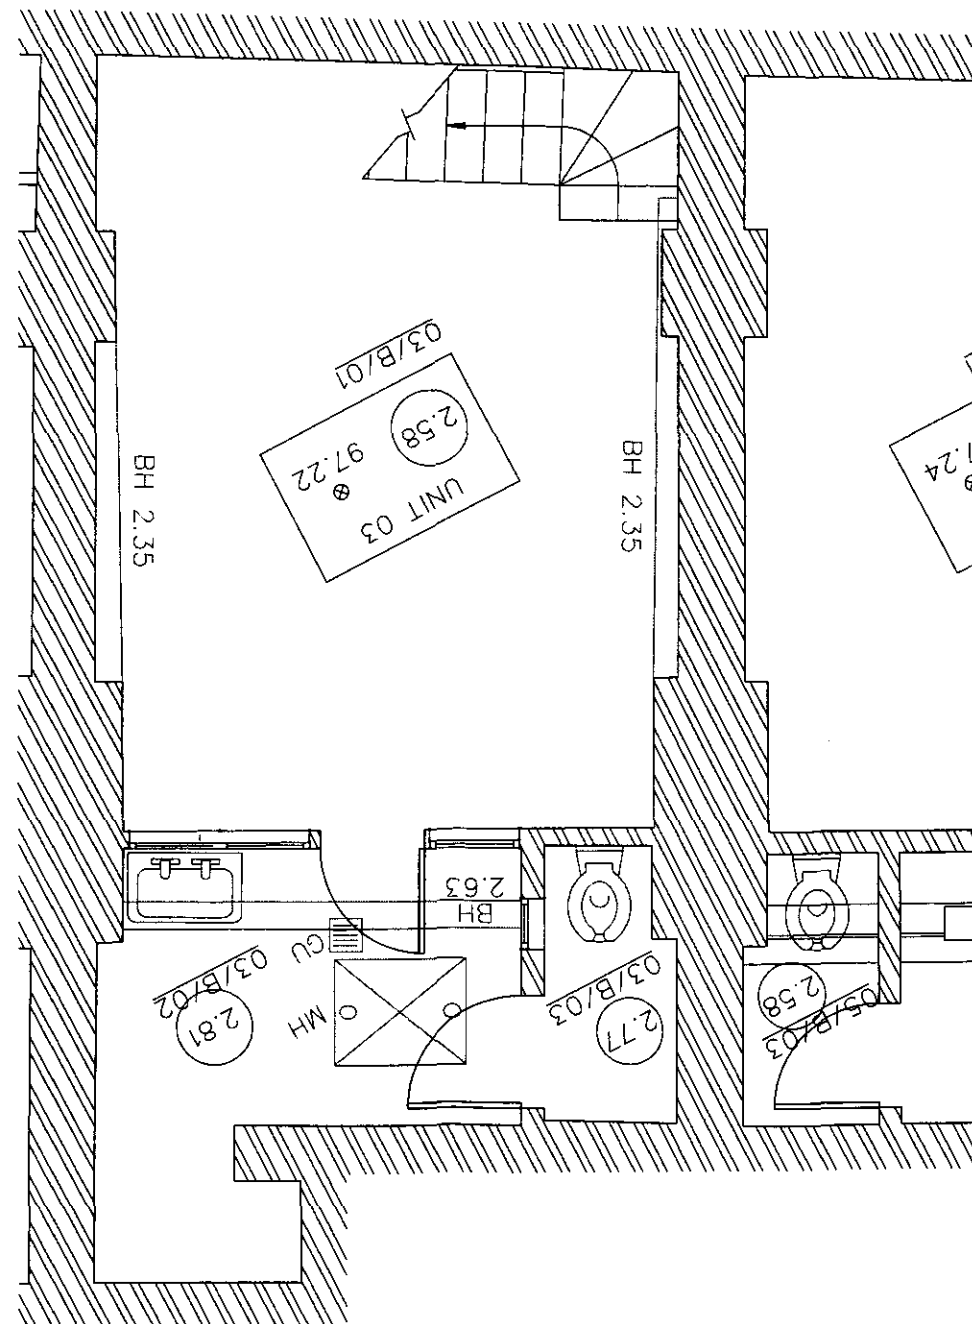

[02] BASEMENT FLOOR - UNIT 03 - AS EXISTING

RECEIVED
20 MAR 2007

<p>DO NOT SCALE THIS DRAWING</p> <p>PROJECT: HOLBORN LINKS</p> <p>PROPOSAL: AS EXISTING UNIT 03</p> <p>DATE: MAY 2006</p> <p>SCALE: 1:25 @ A1 1:50 @ A3</p> <p>JOB: 3870</p> <p>DATE: (03)242</p> <p>01</p> <p>T A T E</p>	<p>FOR PLANNING</p>	<p>FOR PLANNING</p>	<p>PROJECT: HOLBORN LINKS</p> <p>PROPOSAL: AS EXISTING UNIT 03</p> <p>DATE: MAY 2006</p> <p>SCALE: 1:25 @ A1 1:50 @ A3</p> <p>JOB: 3870</p> <p>DATE: (03)242</p> <p>01</p> <p>T A T E</p>
--	---------------------	---------------------	---