


Note:  
This drawing is to be read in connection with the scope of works  
and drawings 3870(03)042, 3870(03)242, 3870(04)142

Site visit required to confirm extent of work undertaken.

# AS PROPOSED

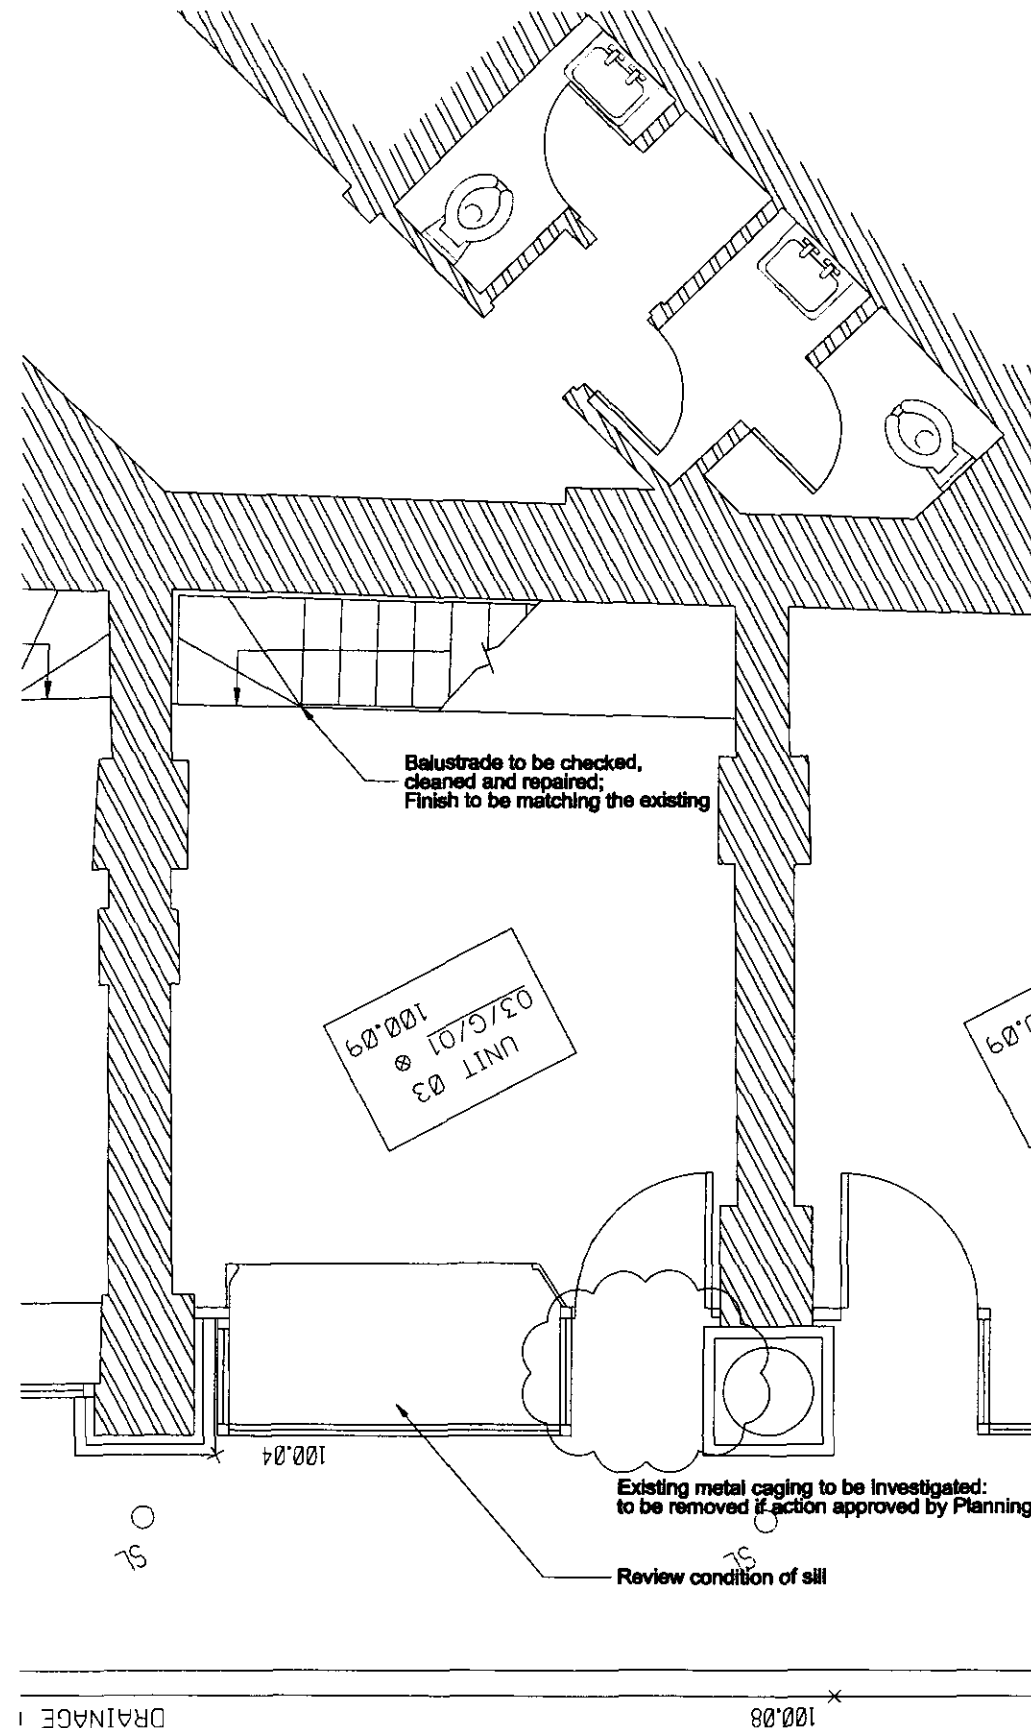

[01] GROUND FLOOR - UNIT 03

