
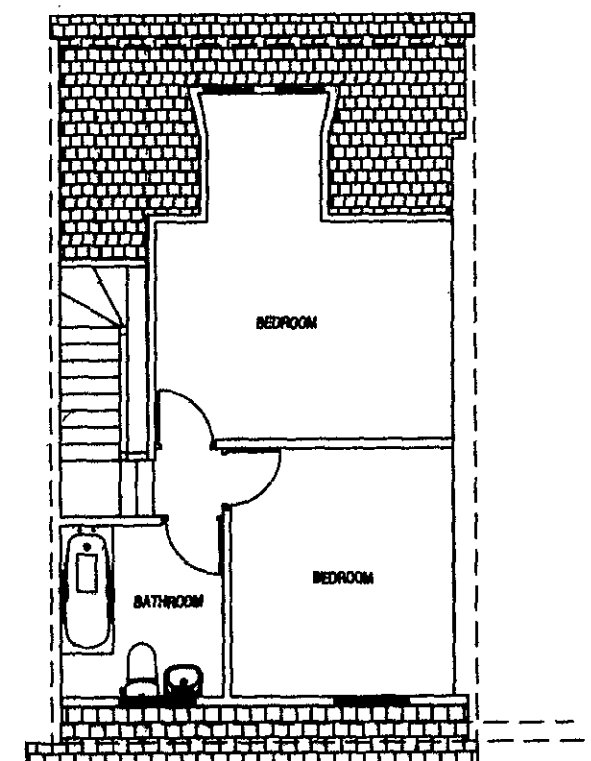
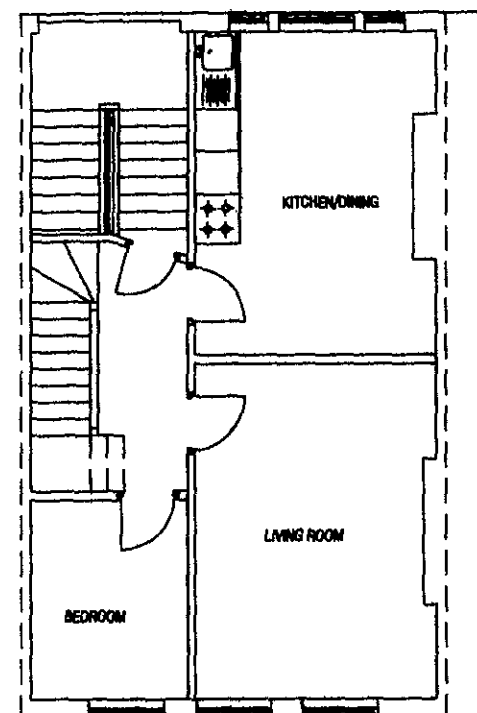
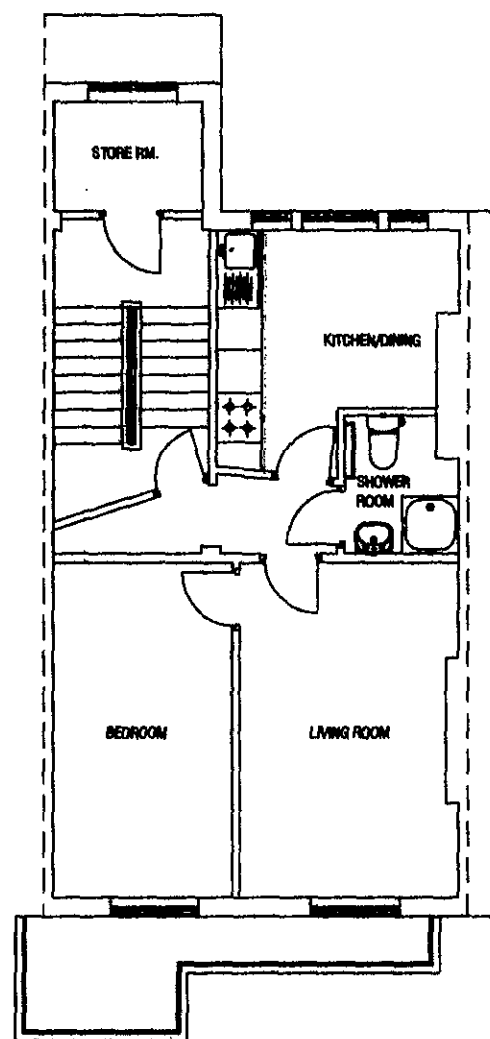


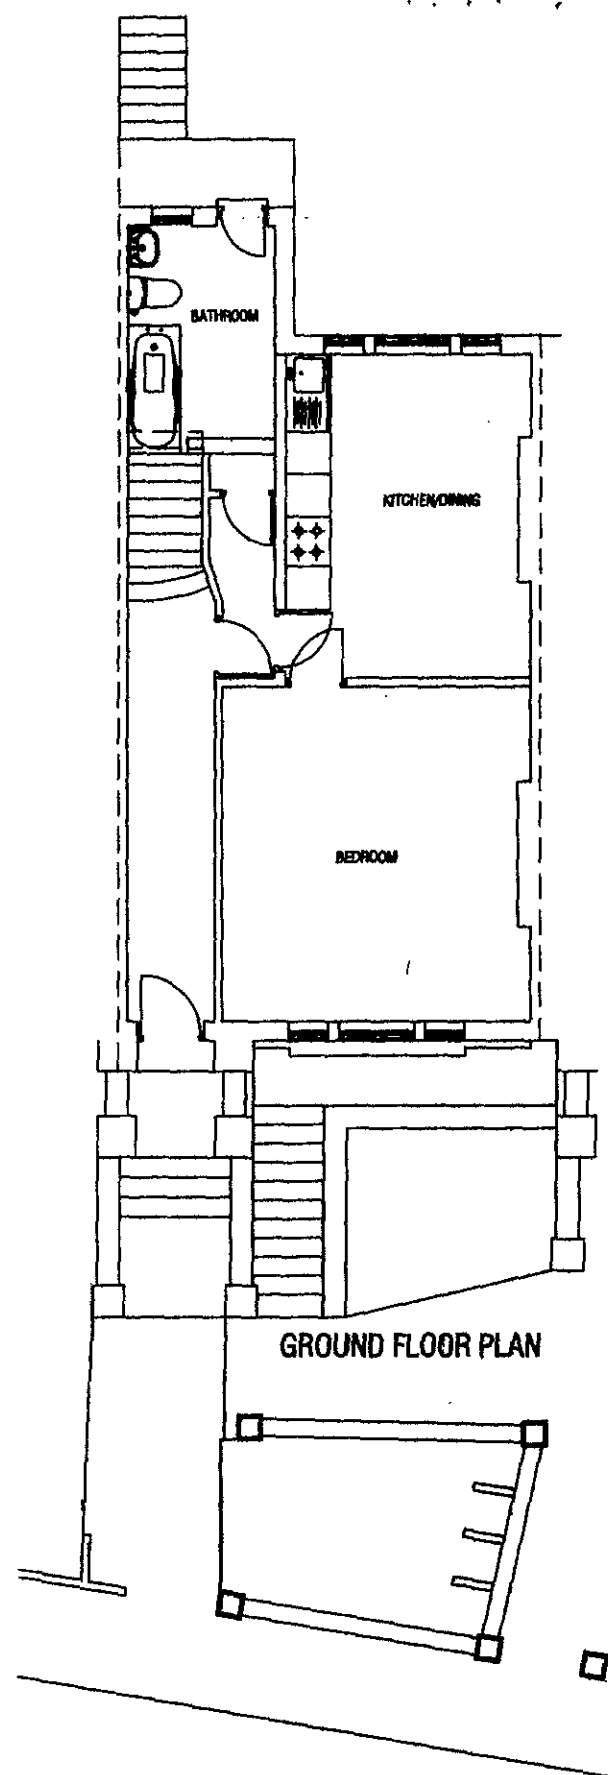

RECEIVED  
21 MAR 2007

|                                                   |   |  |  |                         |                         |                        |
|---------------------------------------------------|---|--|--|-------------------------|-------------------------|------------------------|
| DRAWING TITLE:<br>Existing Plans                  | <br>ARCHITECT:<br>Colin Bargioni RIBA<br>21 Hornsey Lane Gardens<br>London N6 5NX<br>Tel: 020 8348 1974<br>Mobile No: 07958 743919<br>Fax: 0871 221 5637<br>colin2121@tiscali.co.uk |  |  | REVISED                 |                         |                        |
| PROJECT:<br>16 Leighton Cresent<br>London NW5 2QY |   |  |  | A                       | Revised 22 January 2007 |                        |
|                                                   |   |  |  | SCALE 1: 100 at A3      |                         |                        |
|                                                   |   |  |  | DATE DRAWN 12 Sept 2005 |                         |                        |
|                                                   |   |  |  |                         |                         | DRAWING NO : 2605/01/A |